



2/2/55

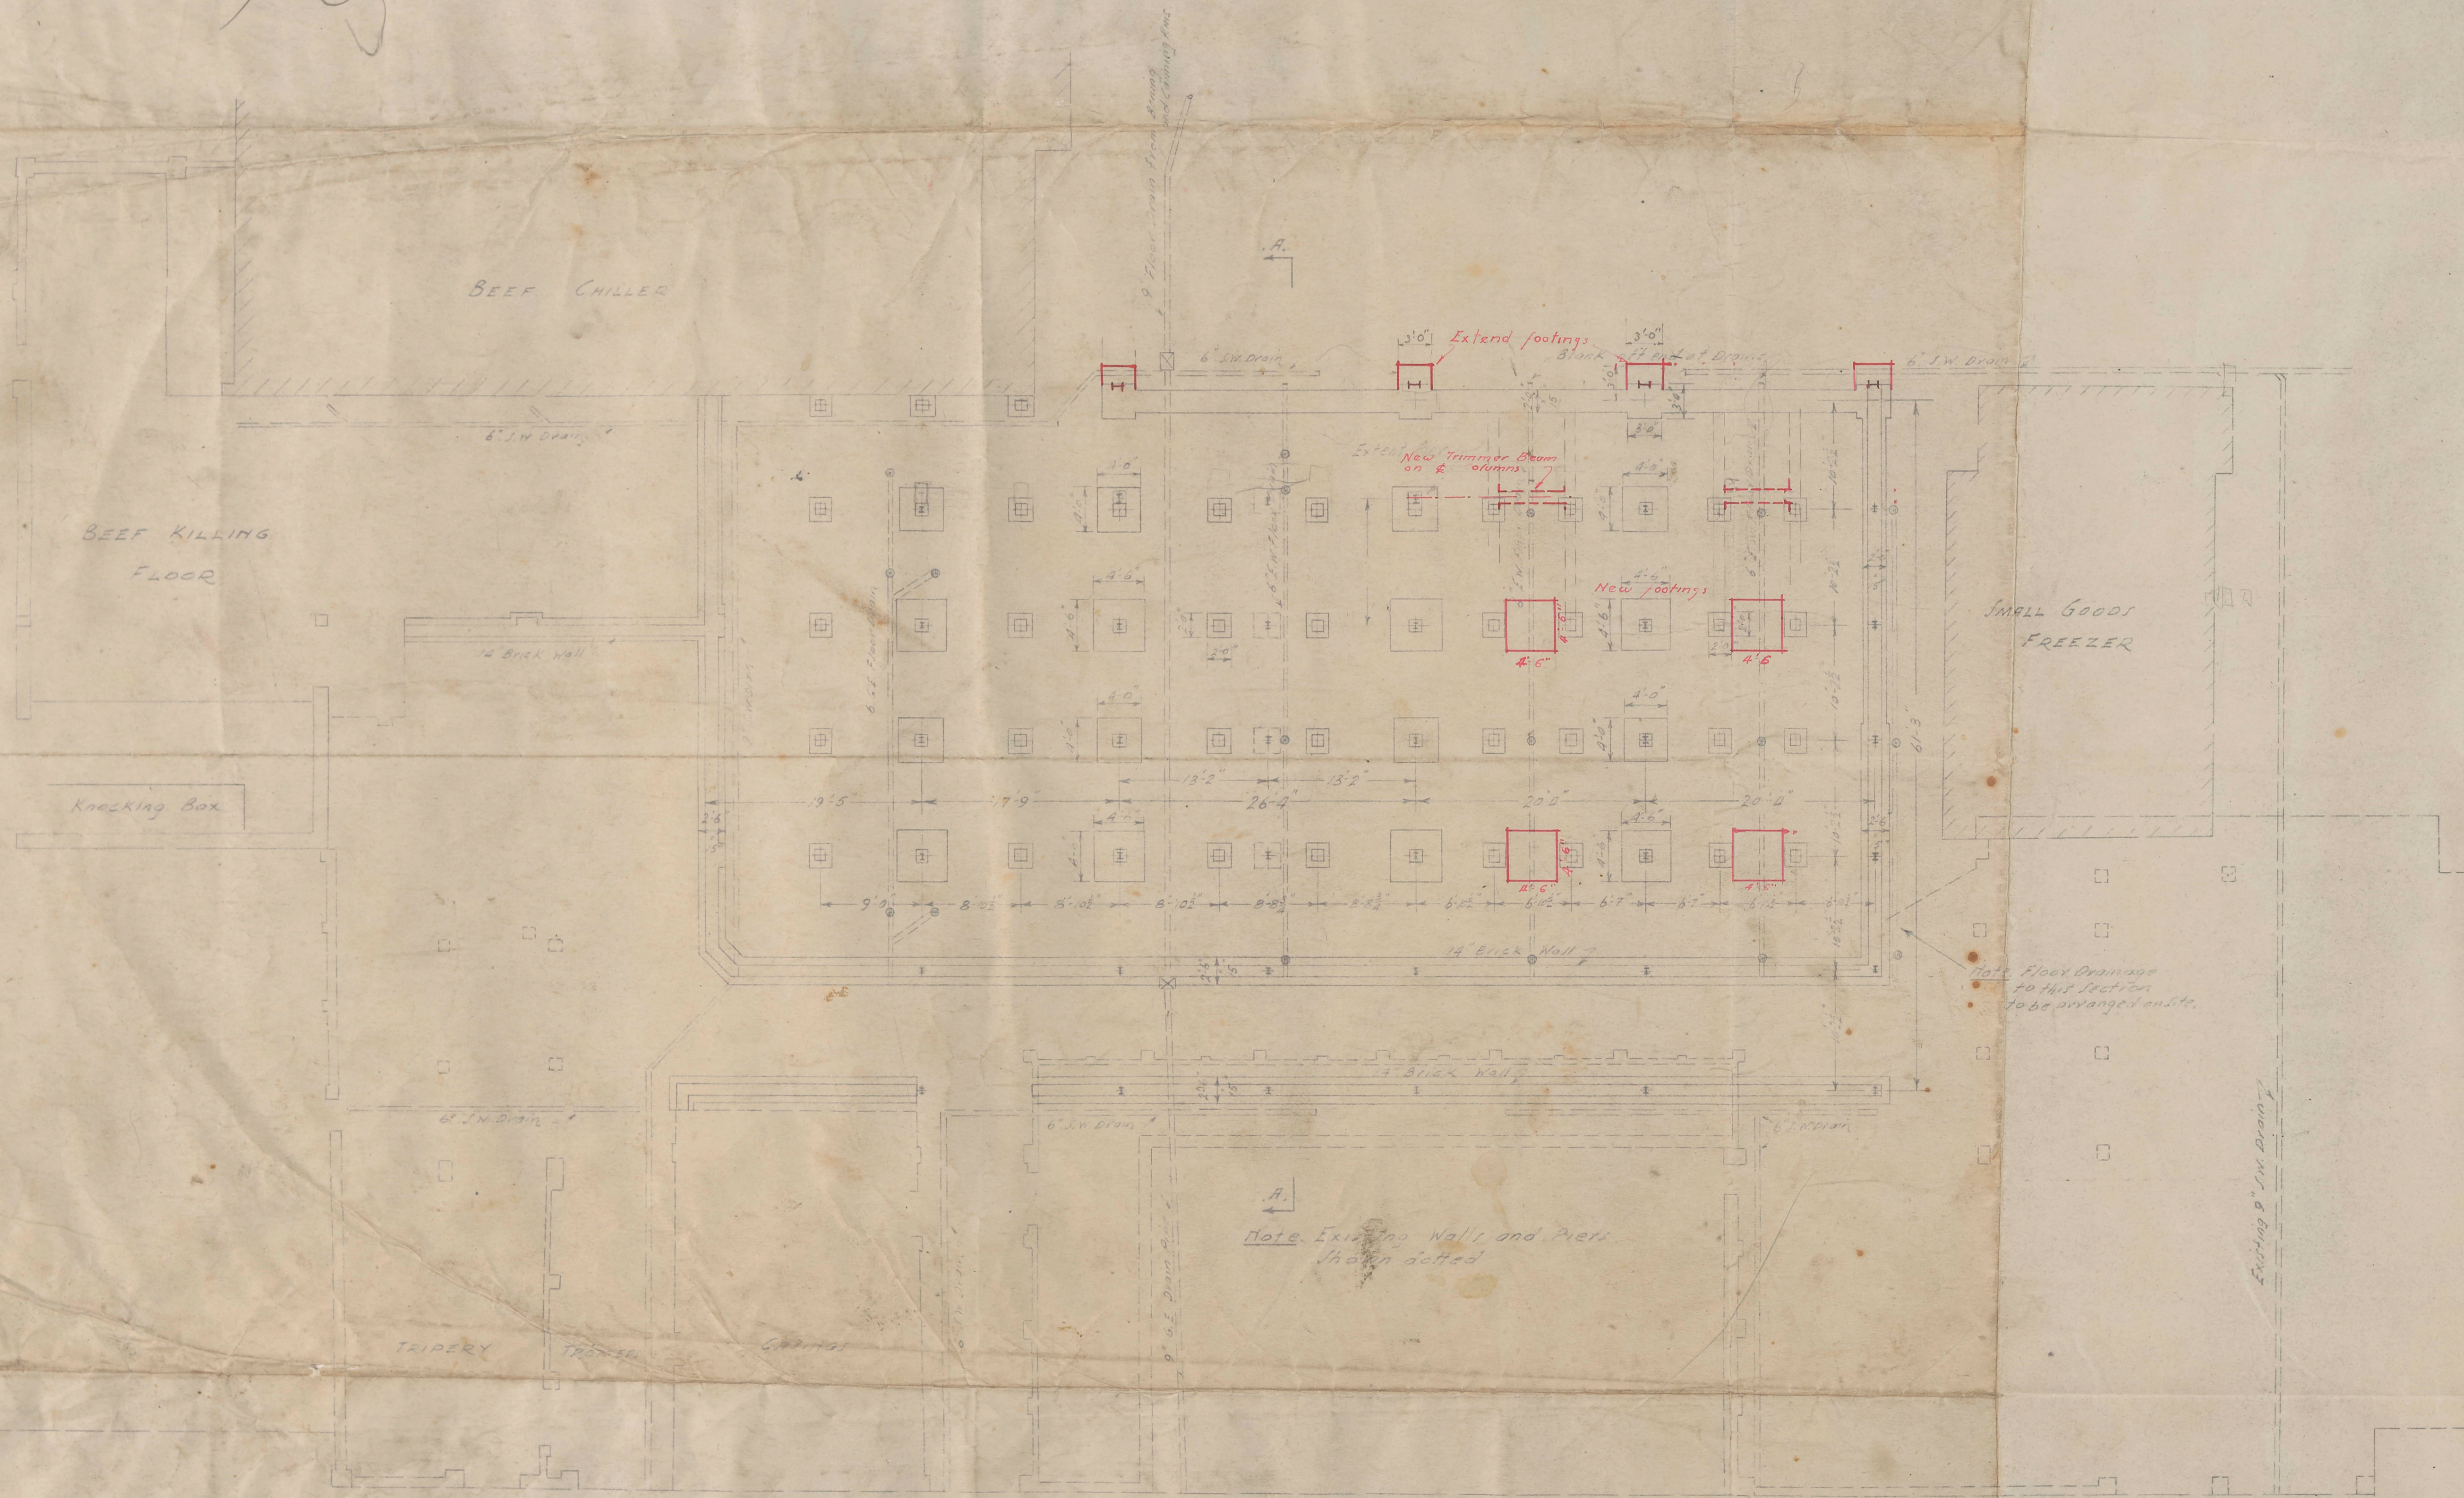

PLAN

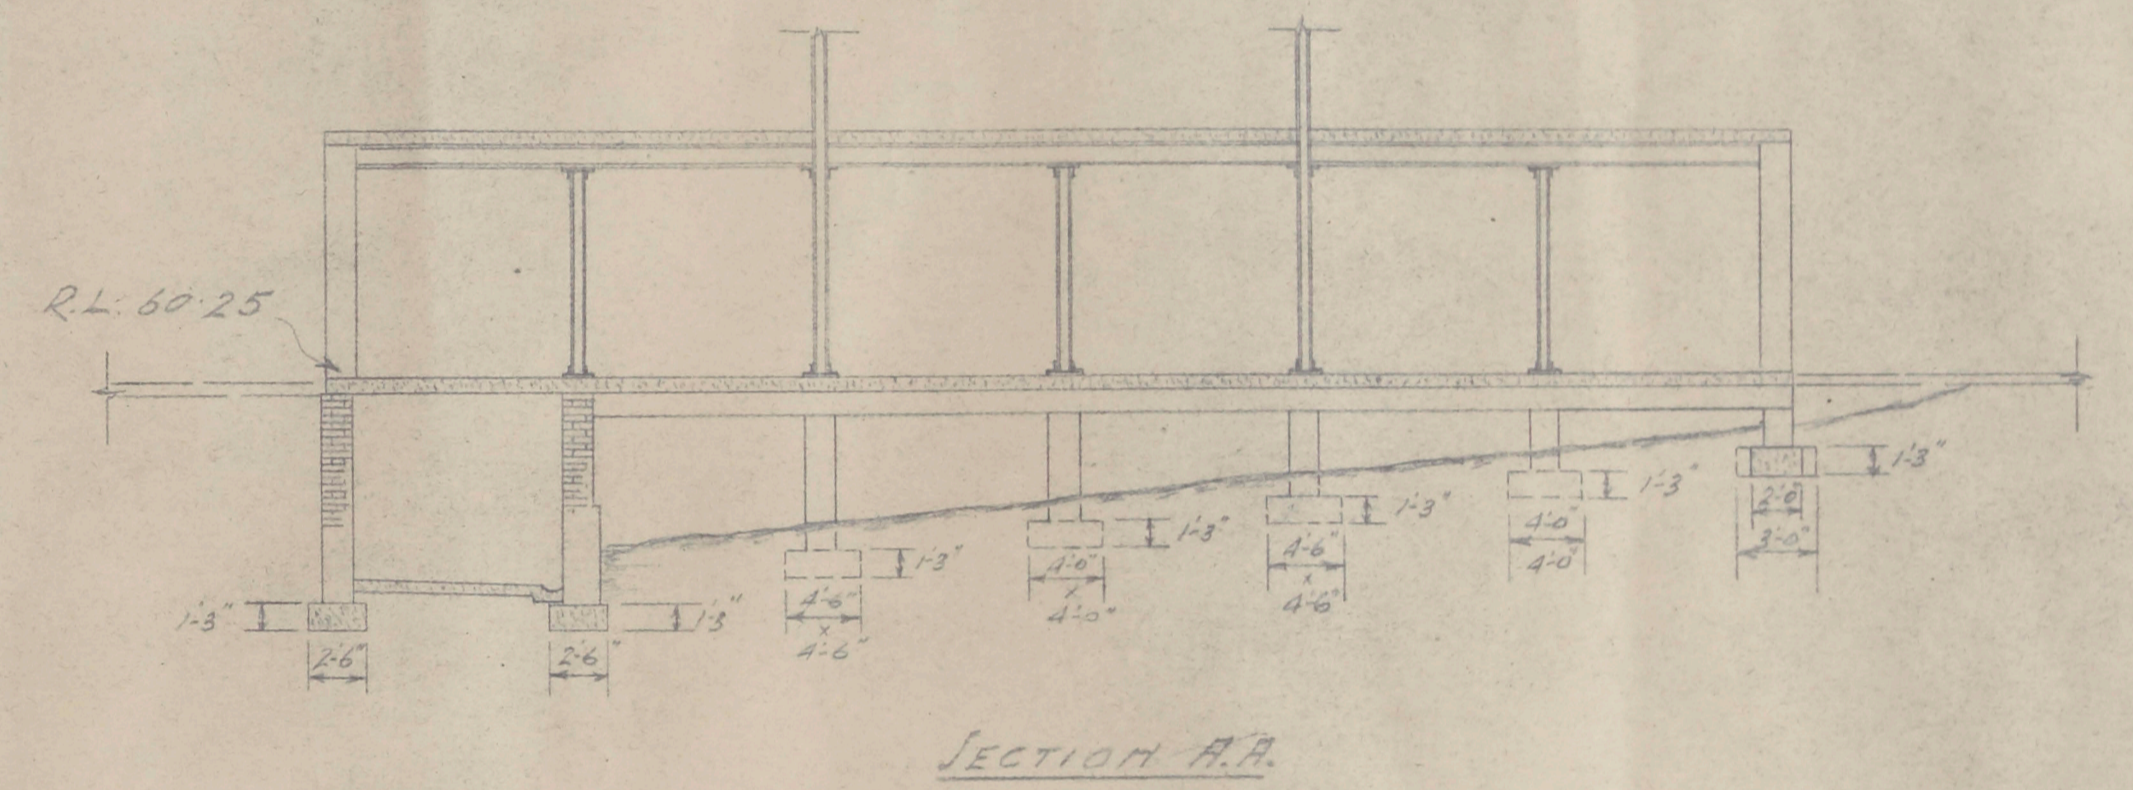

SECTION A-A

31-8-66

SYDNEY MEAT PRESERVING CO. LTD
 AUBURN
 FOUNDATION & DRAINAGE PLAN
 Scale 1/4" = 1'-0"
 WILLIAM M. DONALD
 CONSULTING ENGINEER
 2 BRIDGE ST. SYDNEY
 PLAN III