


SECTION A-B

SECTION C-D BROKEN IN CENTRE

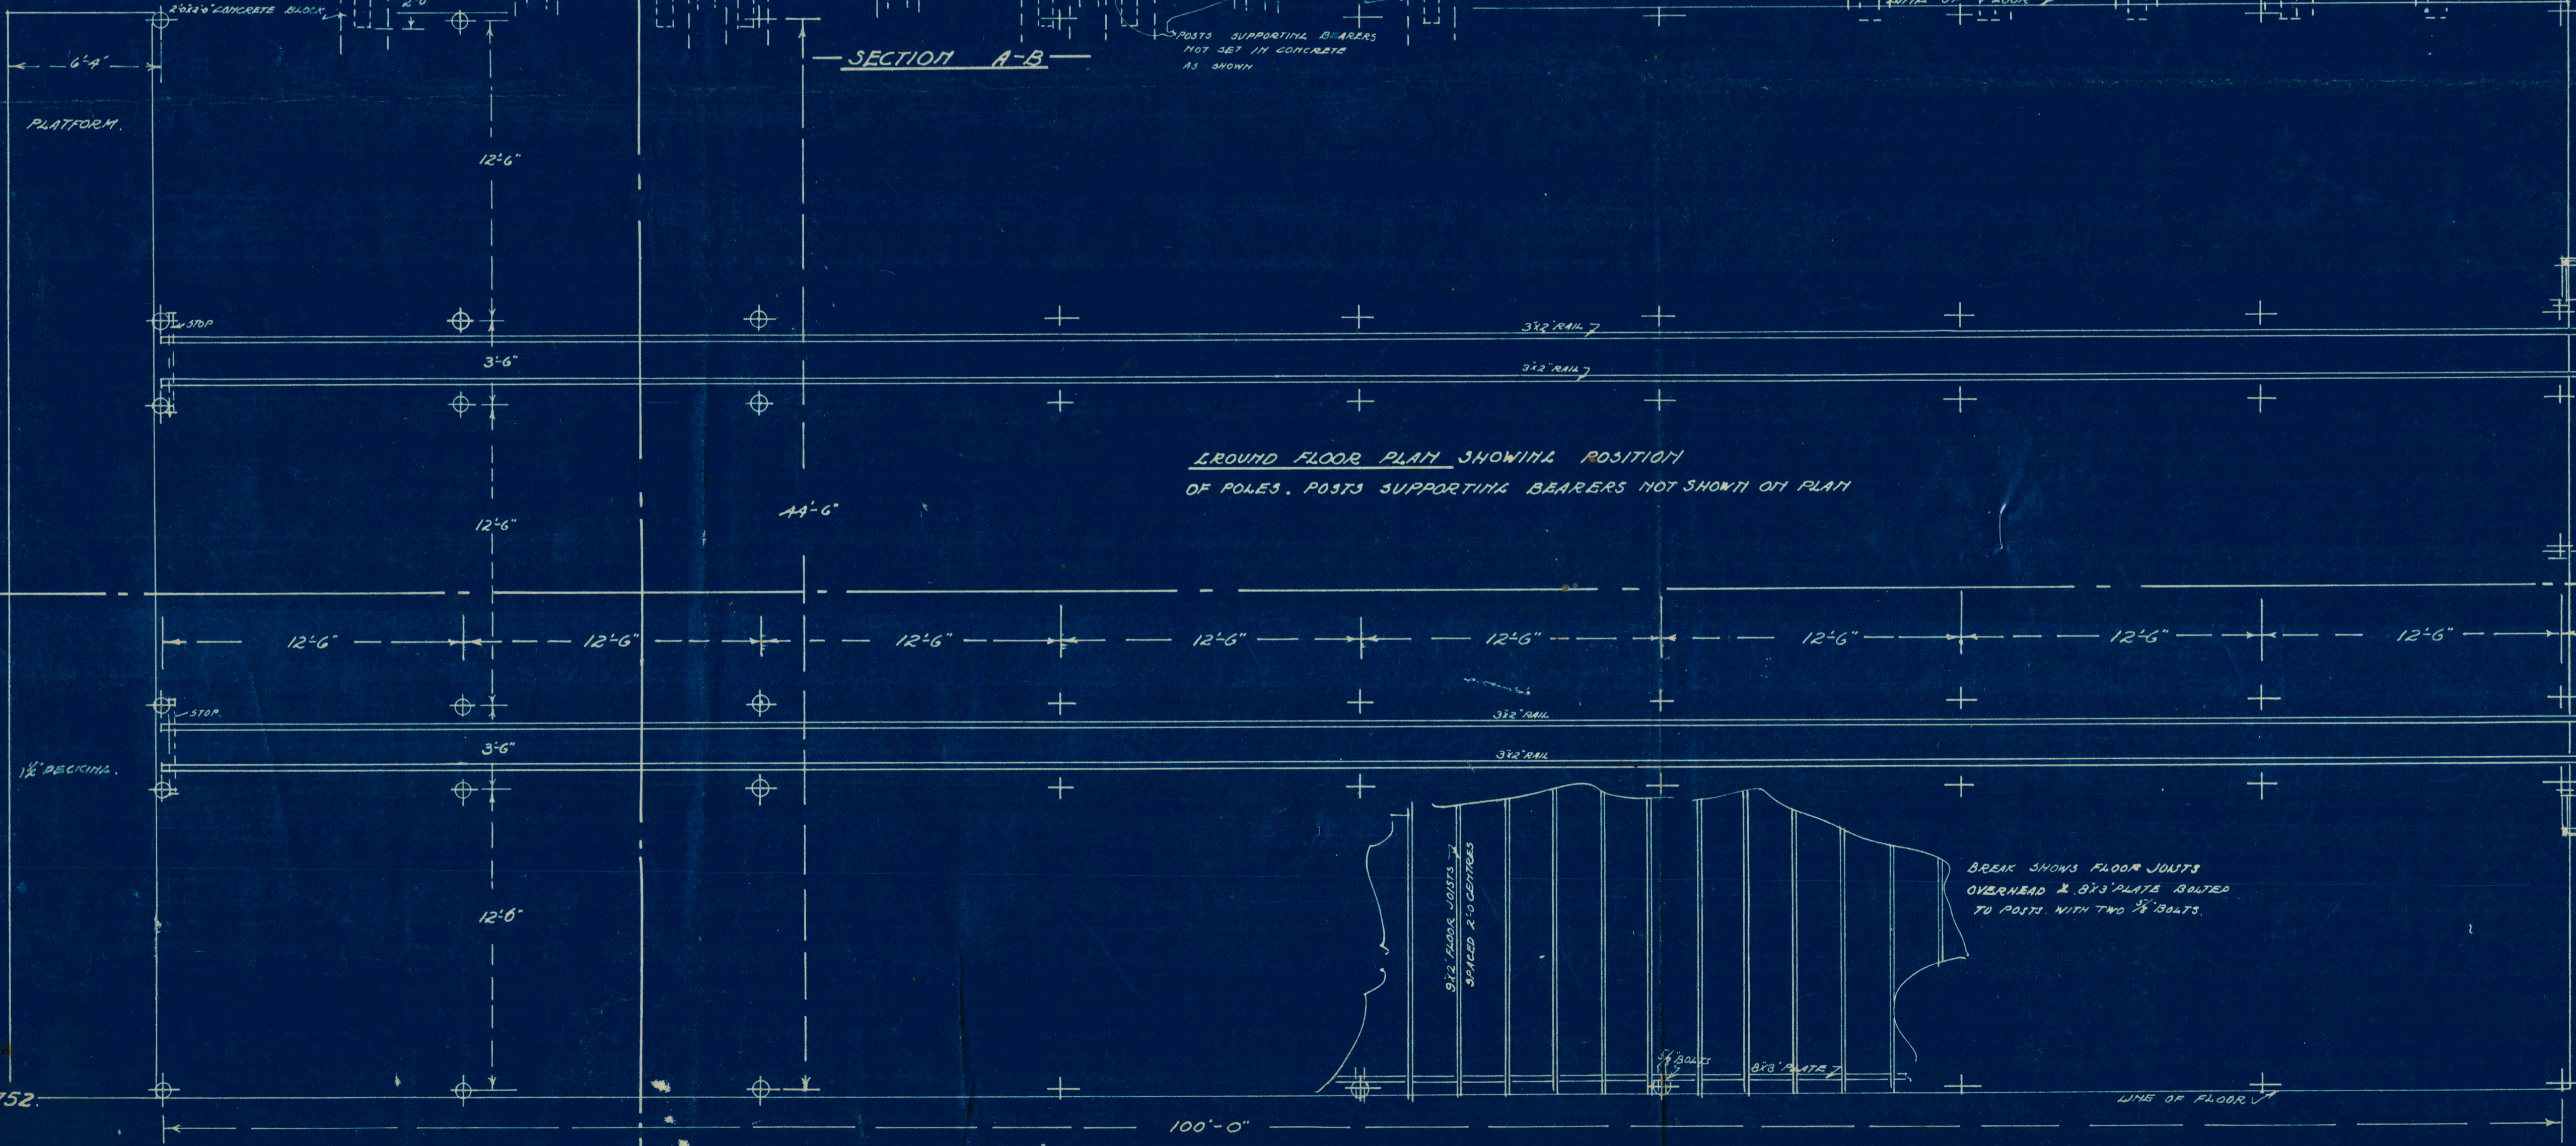


GROUND FLOOR PLAN SHOWING POSITION OF POLES. POSTS SUPPORTING BEARERS NOT SHOWN ON PLAN

J. Houghton
28/7/18

F. J. WALKER & CO.
MEAT WORKS TIBBERENA
SKIN SHED
SCALE 1/4" = 1'-0"

BALCONY OVERHEAD
SHOWING POSITION
OF POSTS SUPPORTING
BEAM TO ROOF
& BEARER FOR FLOOR
& BEAMER

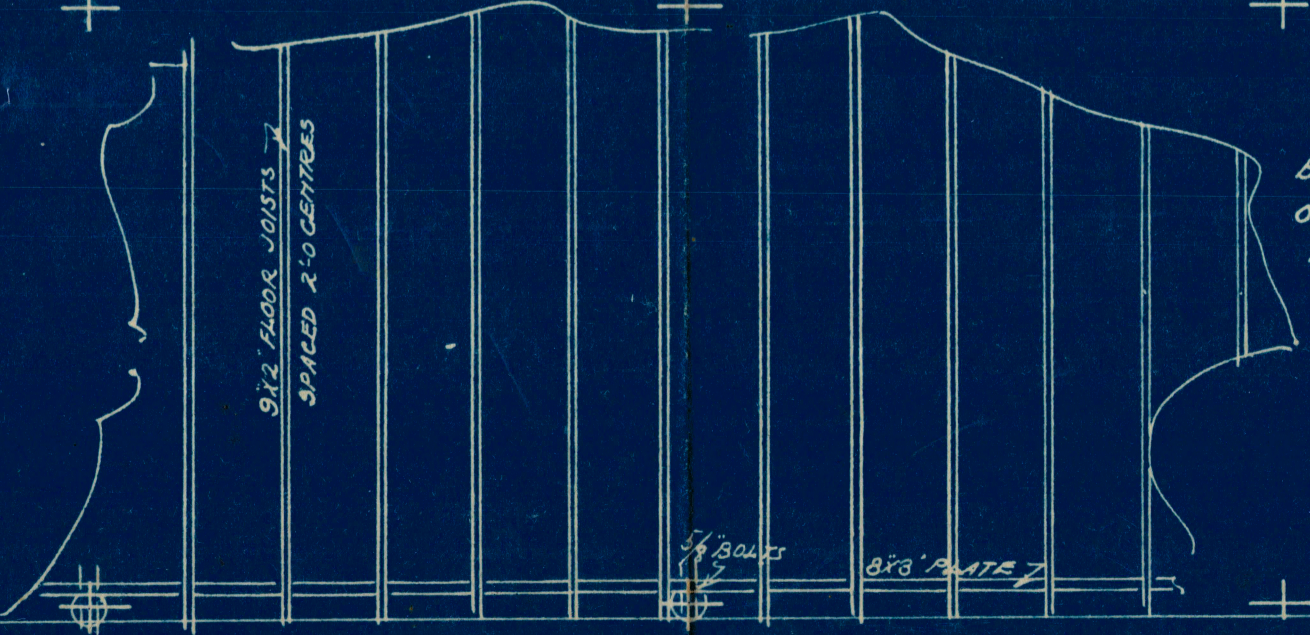

BREAK SHOWS FLOOR JOIST OVERHEAD & 2x8 PLATE BOLTED TO POSTS WITH TWO 1/2\"/>

T. H. HOUGHTON
M. INST. C.E.
63 PITT ST. SYDNEY.

464