



6744 922

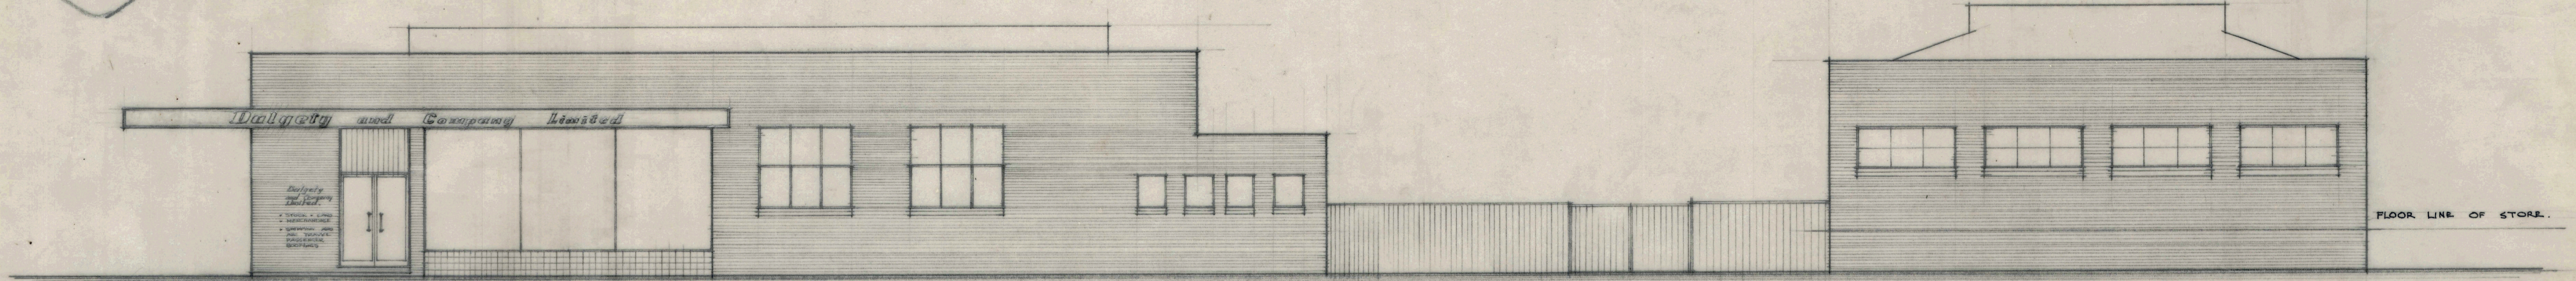

• SIDE ELEVATION

STORE


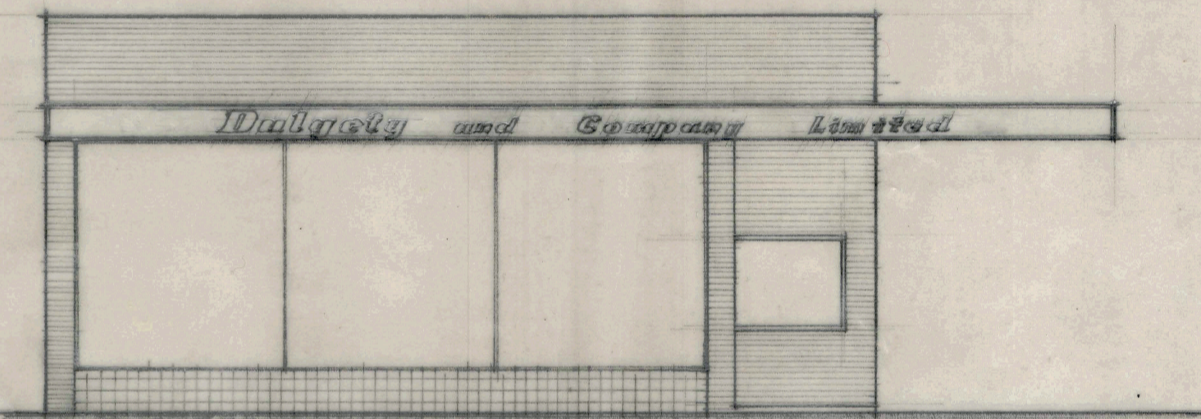


• FRONT ELEVATION

SQUARAGE : (INTERNAL)

SHOWROOM.	1070	S.F.
OFFICE.	1190	S.F.
STORE.	1320	S.F.

1470

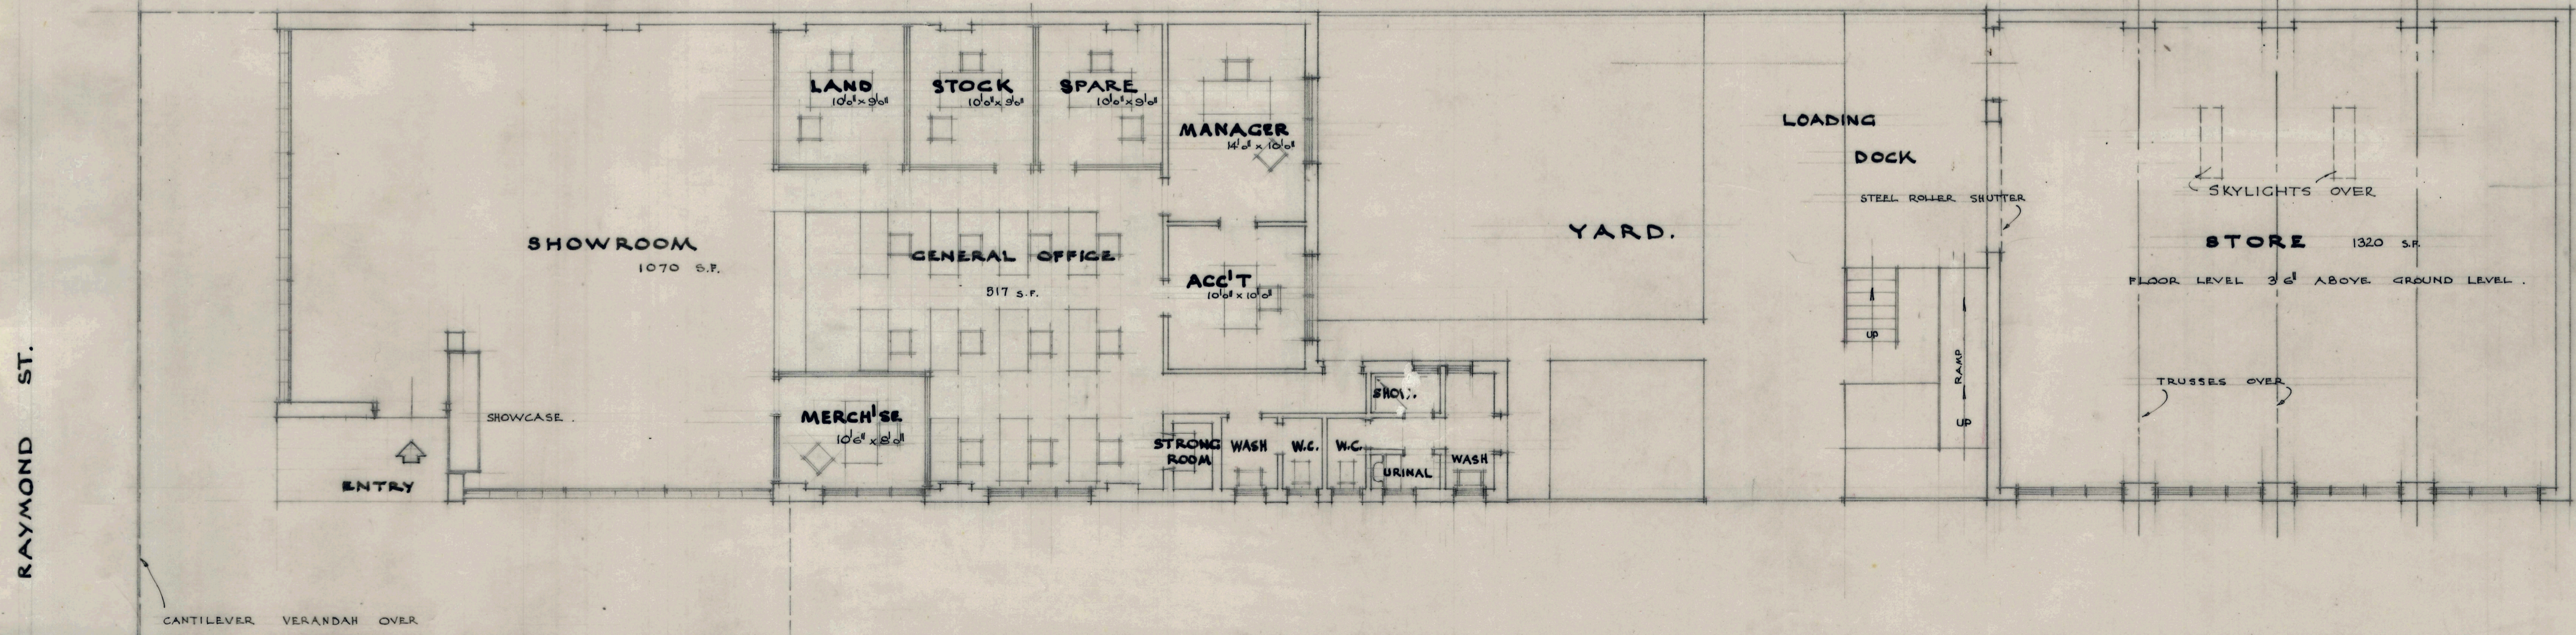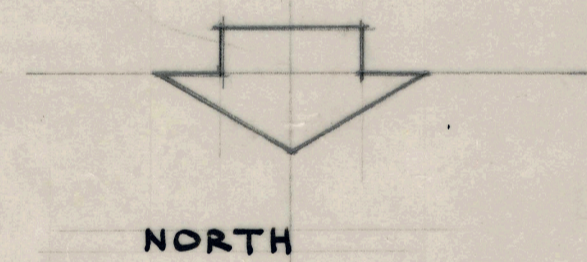

RAYMOND ST.

• PLAN

MACARTHUR ST.

NEW BRICK SHOWROOM OFFICE & STORE. RAYMOND ST. SALE, VIC. FOR DALGETY & Co.		
DRAWN BY WALKER.	SKETCH PLAN	DRAWING No. 5465/B
CHECKED BY		SCALE 1/8" = 1'0"
DATE 13 th OCT. '54.	HOWDEN AND McLEAN ARCHITECTS 411 COLLINS ST. MELBOURNE, O.I.	