





7564921

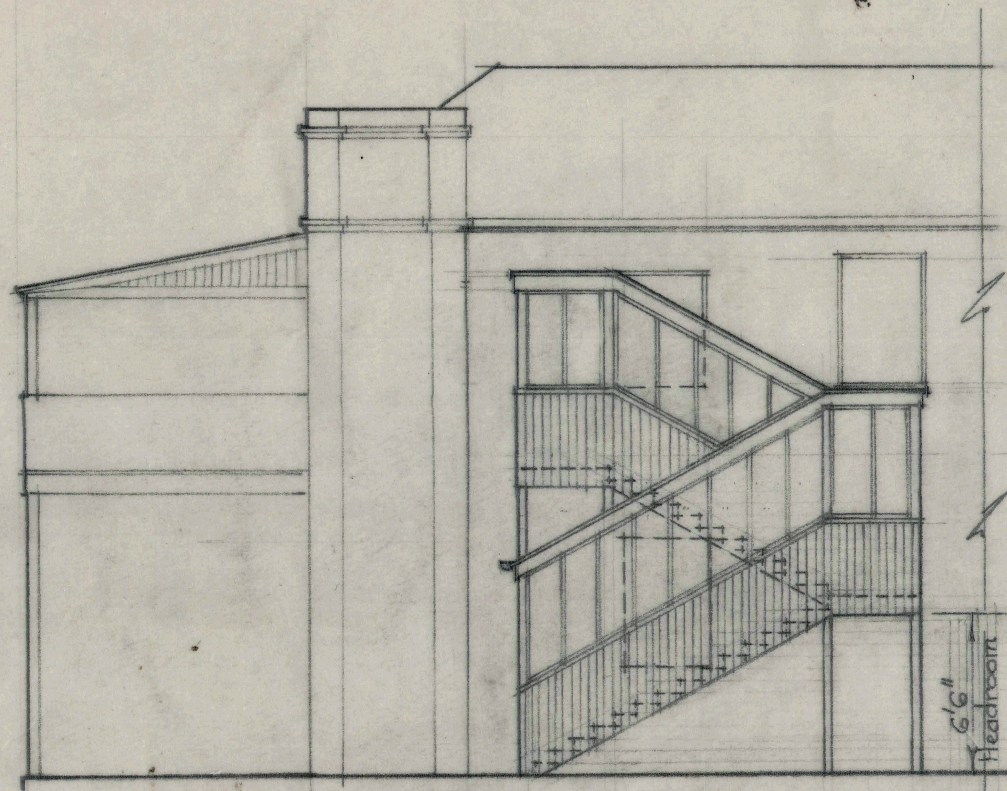

WEST ELEVATION

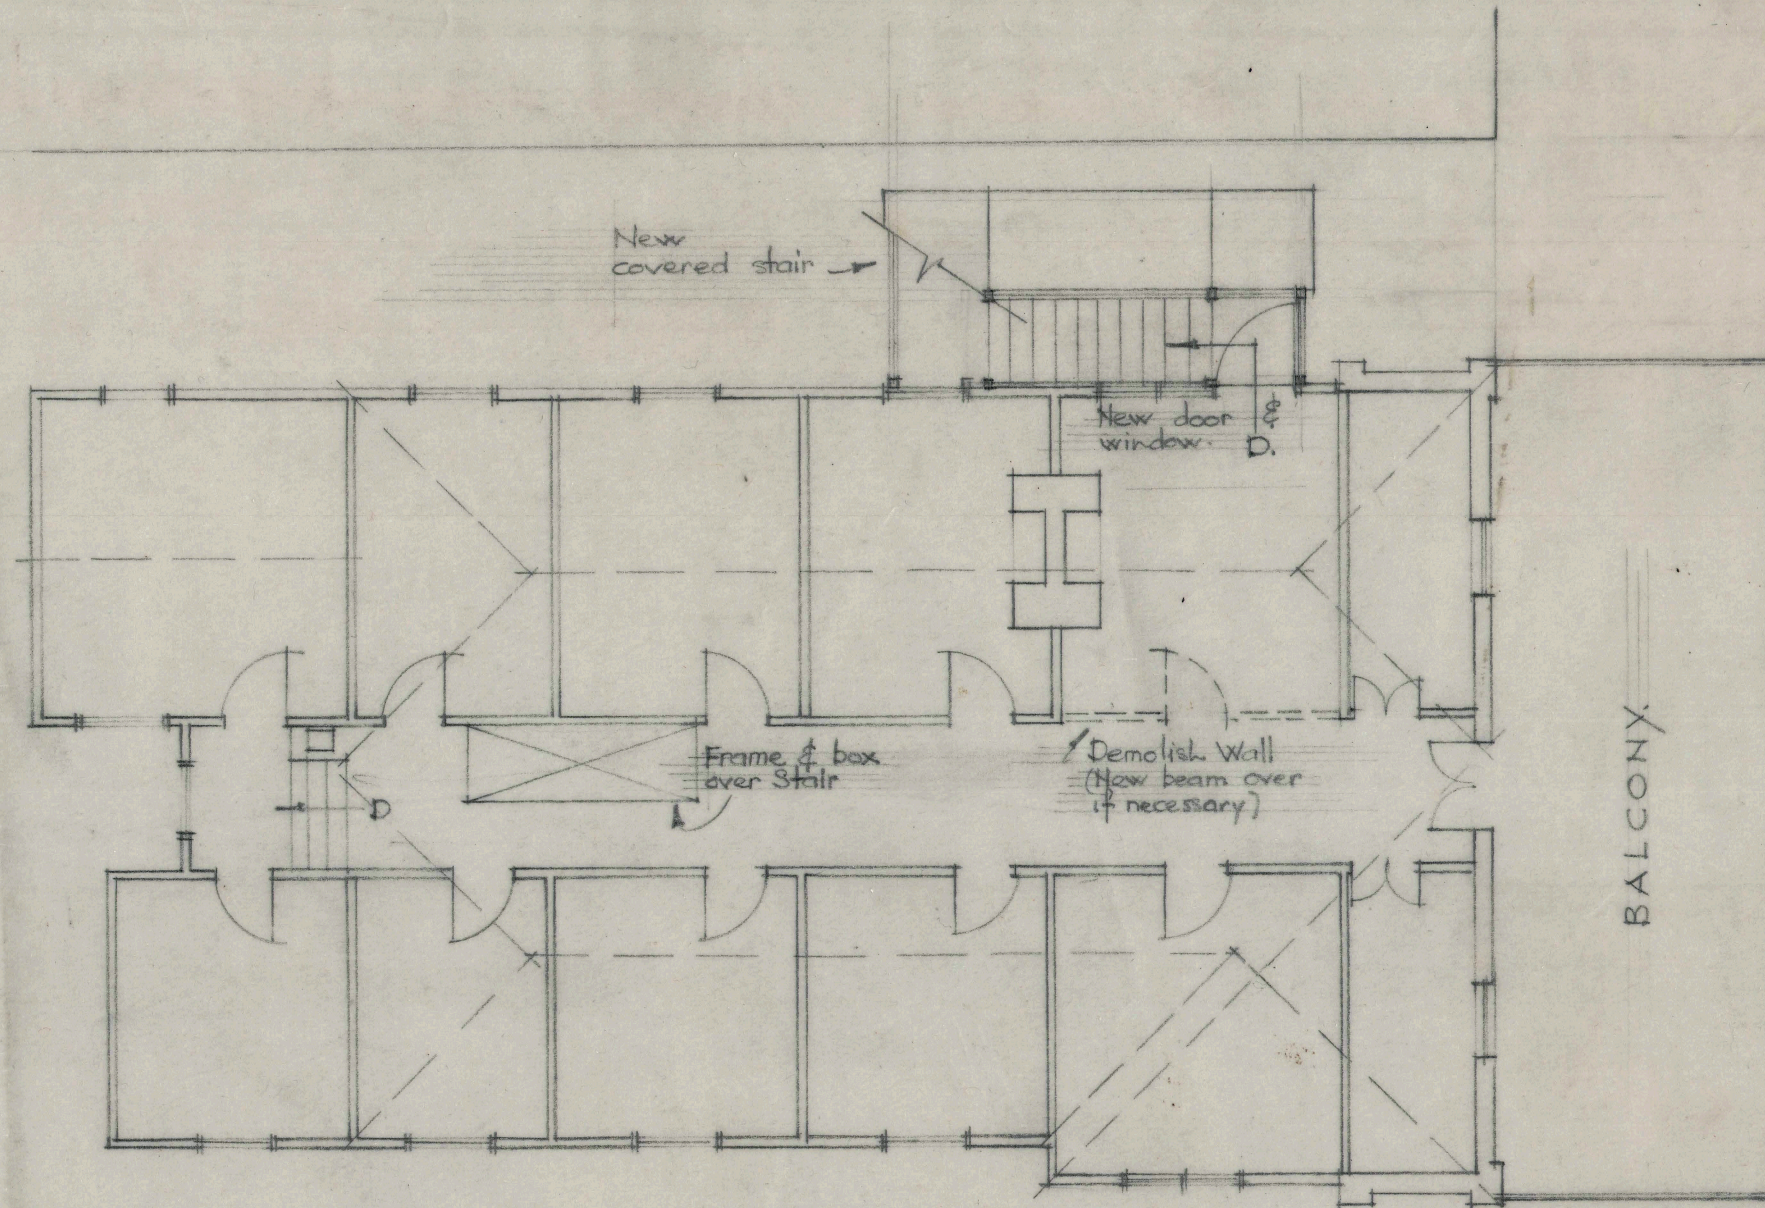

FIRST FLOOR

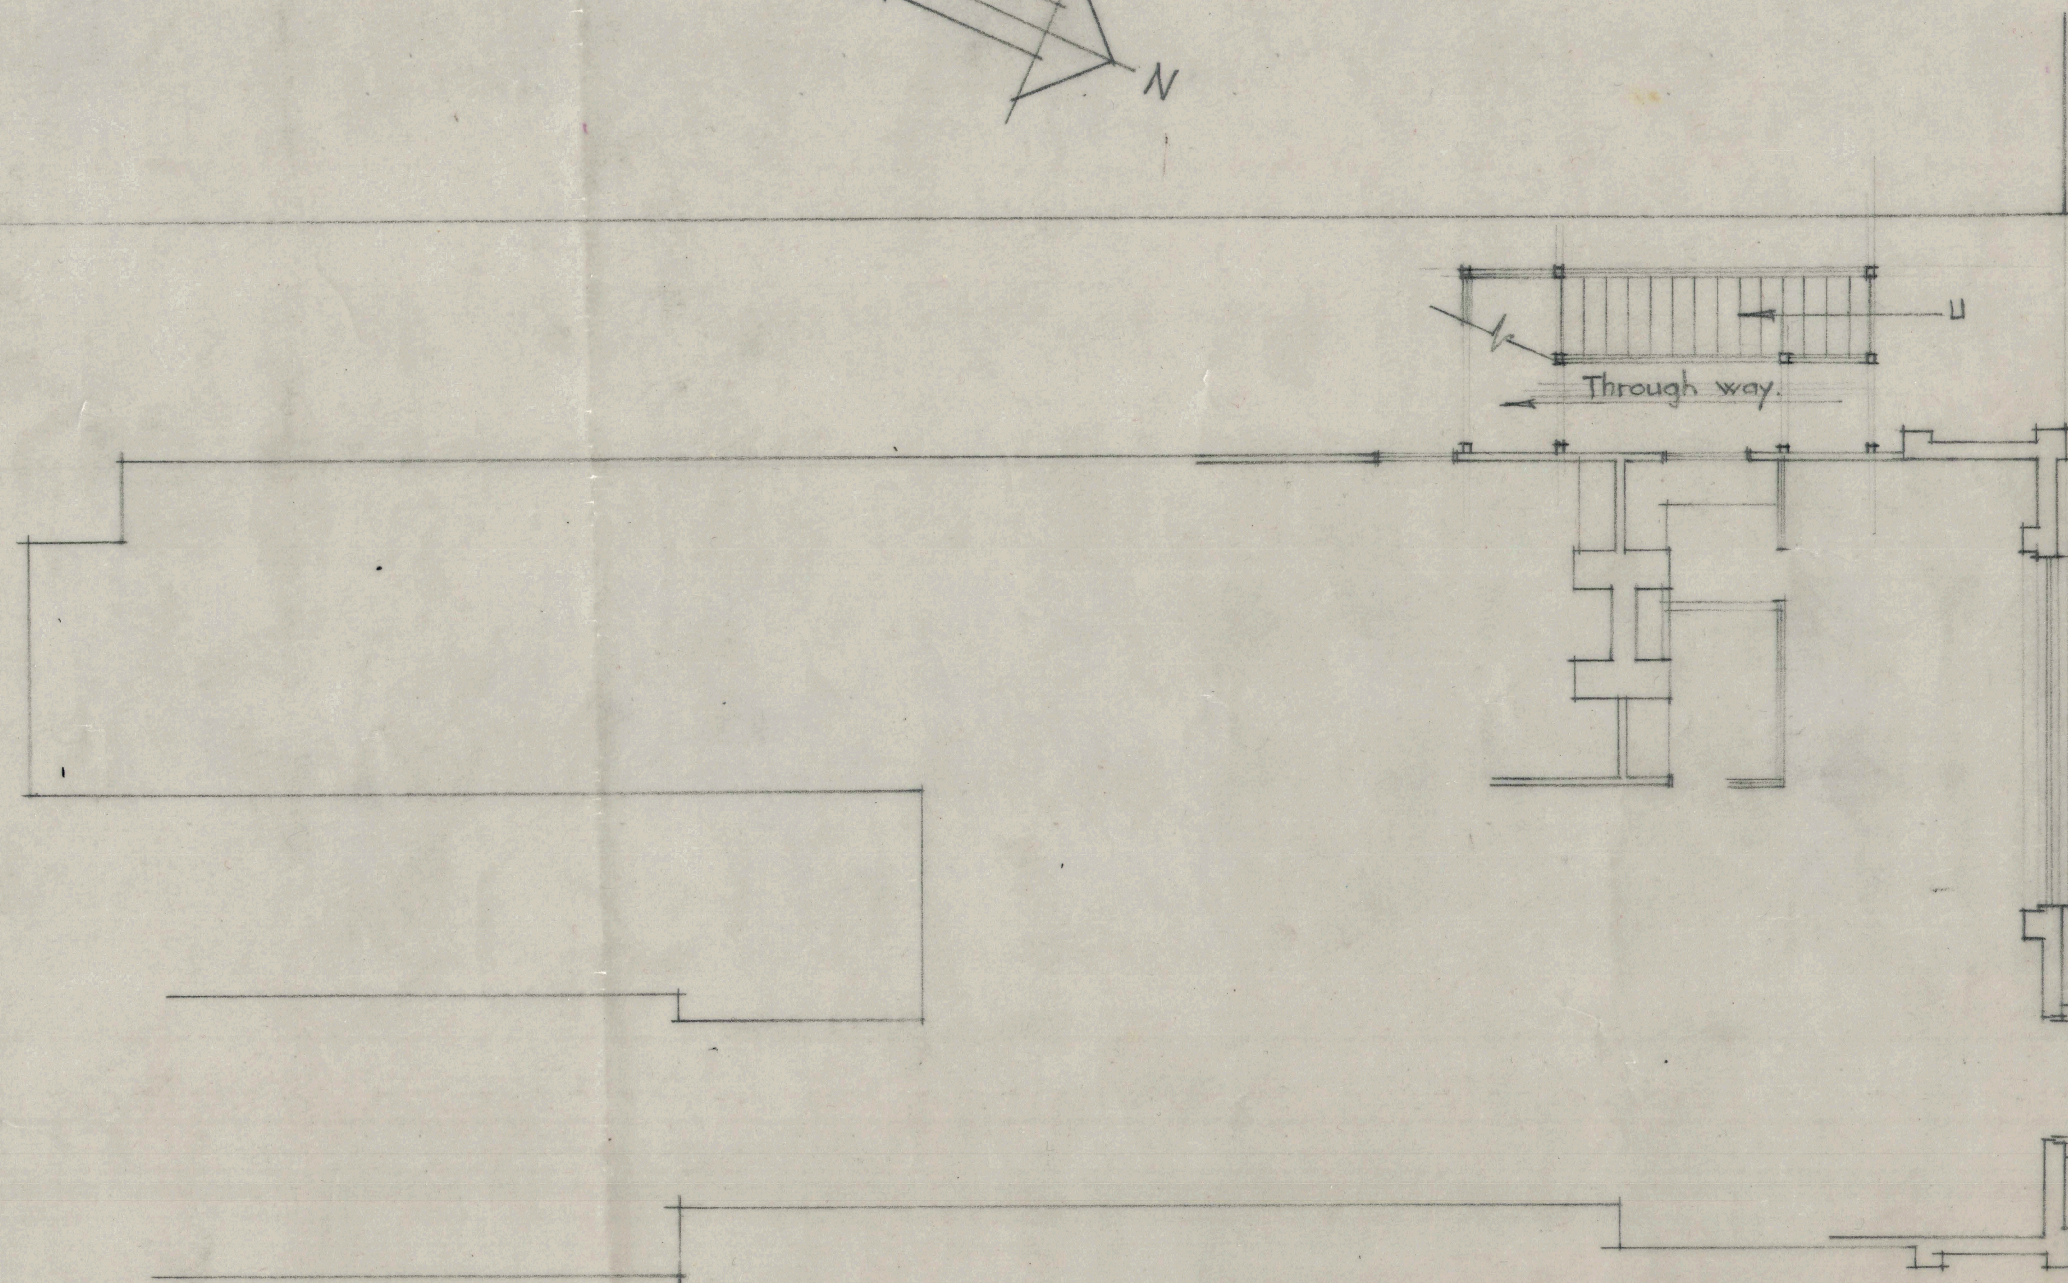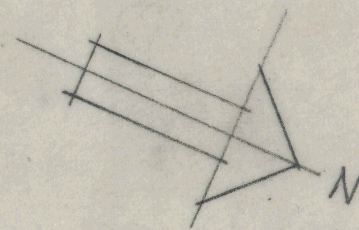

GROUND FLOOR

Revised
New Staircase

100/1/556/2/4

DALGETY & CO LTD. MAIN STREET BAIRNSDALE VICTORIA		
Drawn by D.R.A.	NEW STAIR- WAY ETC.	Drawing No. 5356/A
Checked by		SCALE 1/8" = 1' 0"
No.	DESCRIPTION	DATE
	AMENDMENT	
		20 Dalgety's 18 Nov 53
HUDSON, STEVENSON, HOWDEN AND McLEAN ARCHITECTS 411 COLLINS ST. MELBOURNE		