


MILFORD STREET.
345'-8" OVERALL

ANNIE STREET.
144'-7" OVERALL

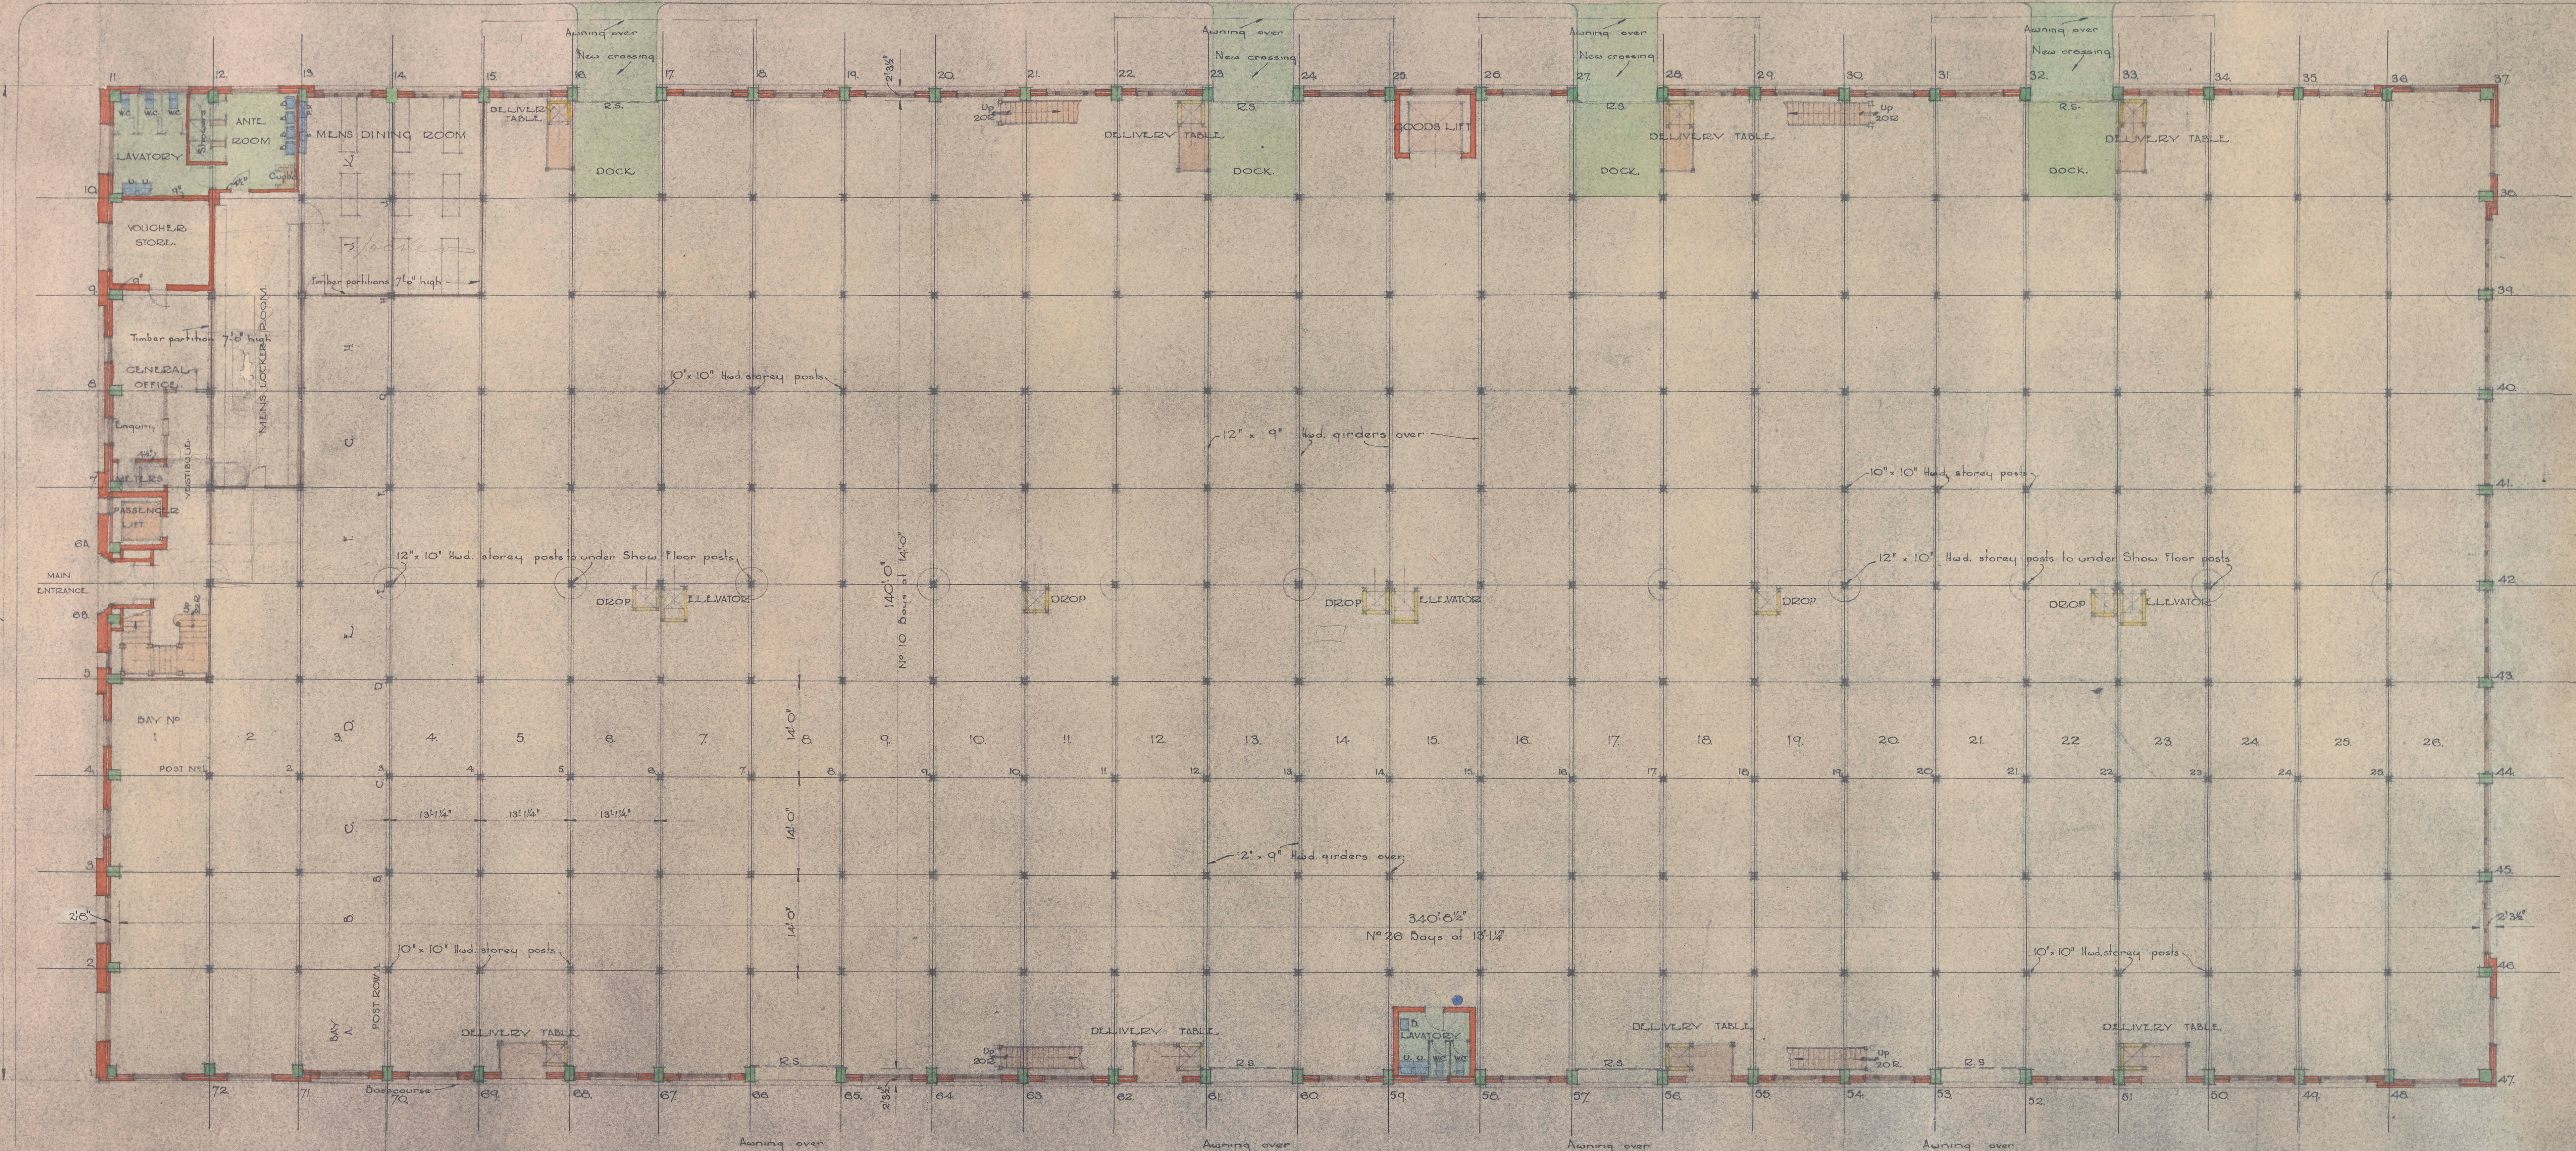

GROUND FLOOR PLAN
PROPOSED WOOL STORE
ANNIE STREET, WICKHAM
NEWCASTLE
FOR
DALGETY & CO. LTD.
AUSTRALIAN MERCANTILE LAND & FINANCE CO. LTD.
NEW ZEALAND LOAN & MERCANTILE AGENCY CO. LTD.
Sherratt Bros. Pty. Ltd. Builders Sydney
Scale 1/8" = 1'-0" Date January 1924
Job No. 1-54 Drawing No. 2