


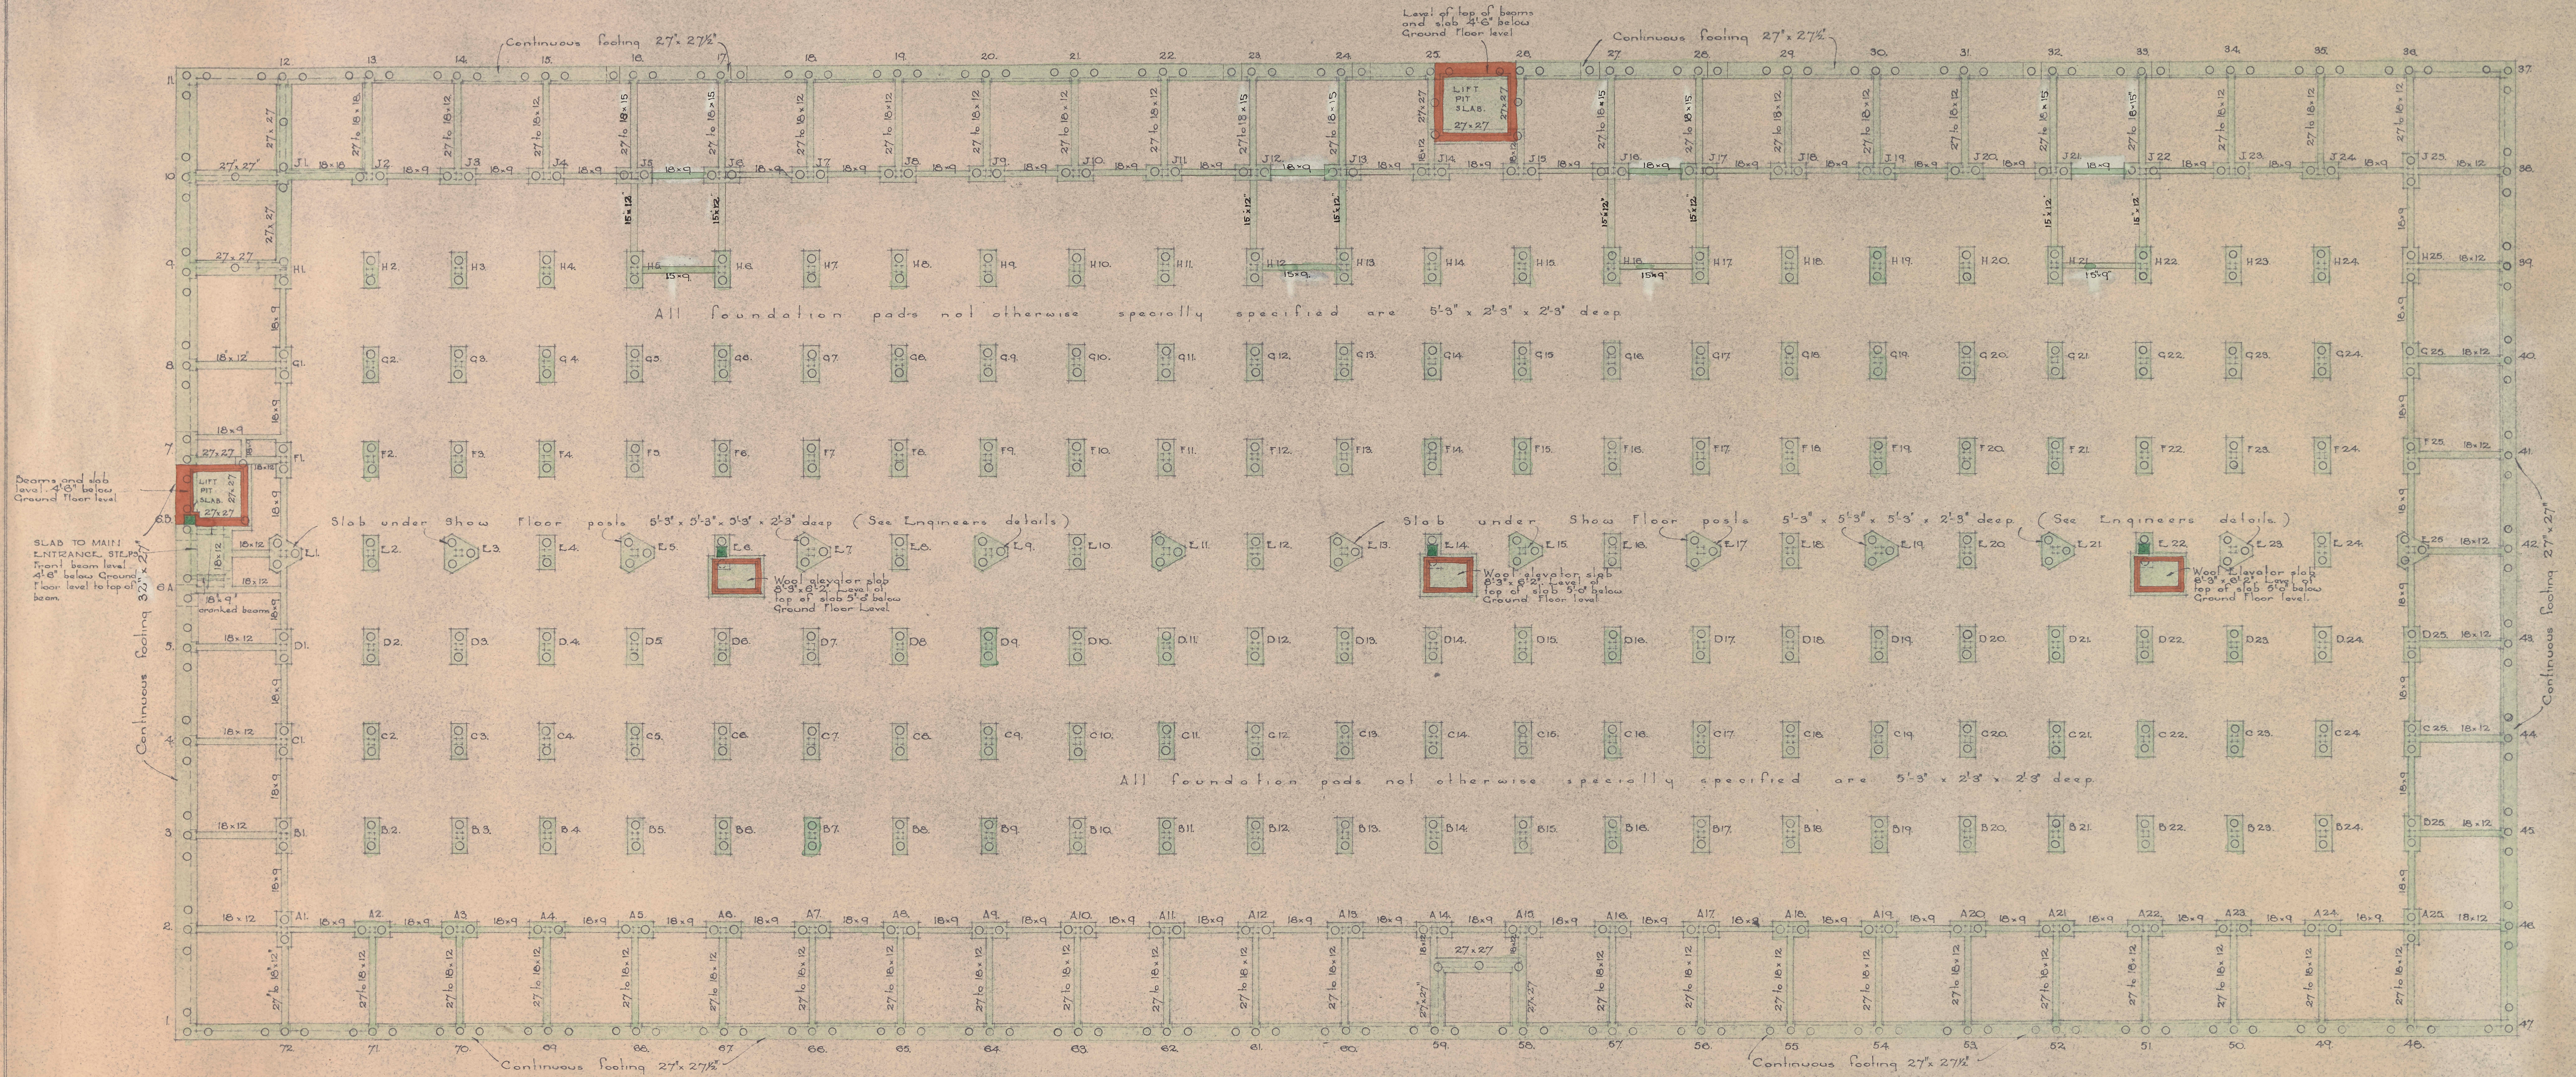

NOTES

1. Unless otherwise specially specified the level of the top of all foundation beams and slabs is 2' 0" below Ground Floor Level.
2. For centres of piles see Engineers details.
3. For details of lift pit, main entrance and Wool elevator slabs see Engineers details.

Stuart Bros. Pty. Ltd.
MANAGING DIRECTOR

Stuart Bros. Pty. Ltd.
DRAWING ENGINEER

FOUNDATION PLAN
PROPOSED WOOL STORE
ANNIE STREET, WICKHAM
NEWCASTLE
FOR
DALGETY & CO. LTD.
AUSTRALIAN MERCANTILE LAND & FINANCE CO. LTD.
NEW ZEALAND LOAN & MERCANTILE AGENCY CO. LTD.
Stuart Bros. Pty. Ltd. Builders Sydney
Scale: 1/8" = 1'-0" Date: January 1954
Job No. 1-54. Drawing No. 1