


ELEVATION TO KING ST.

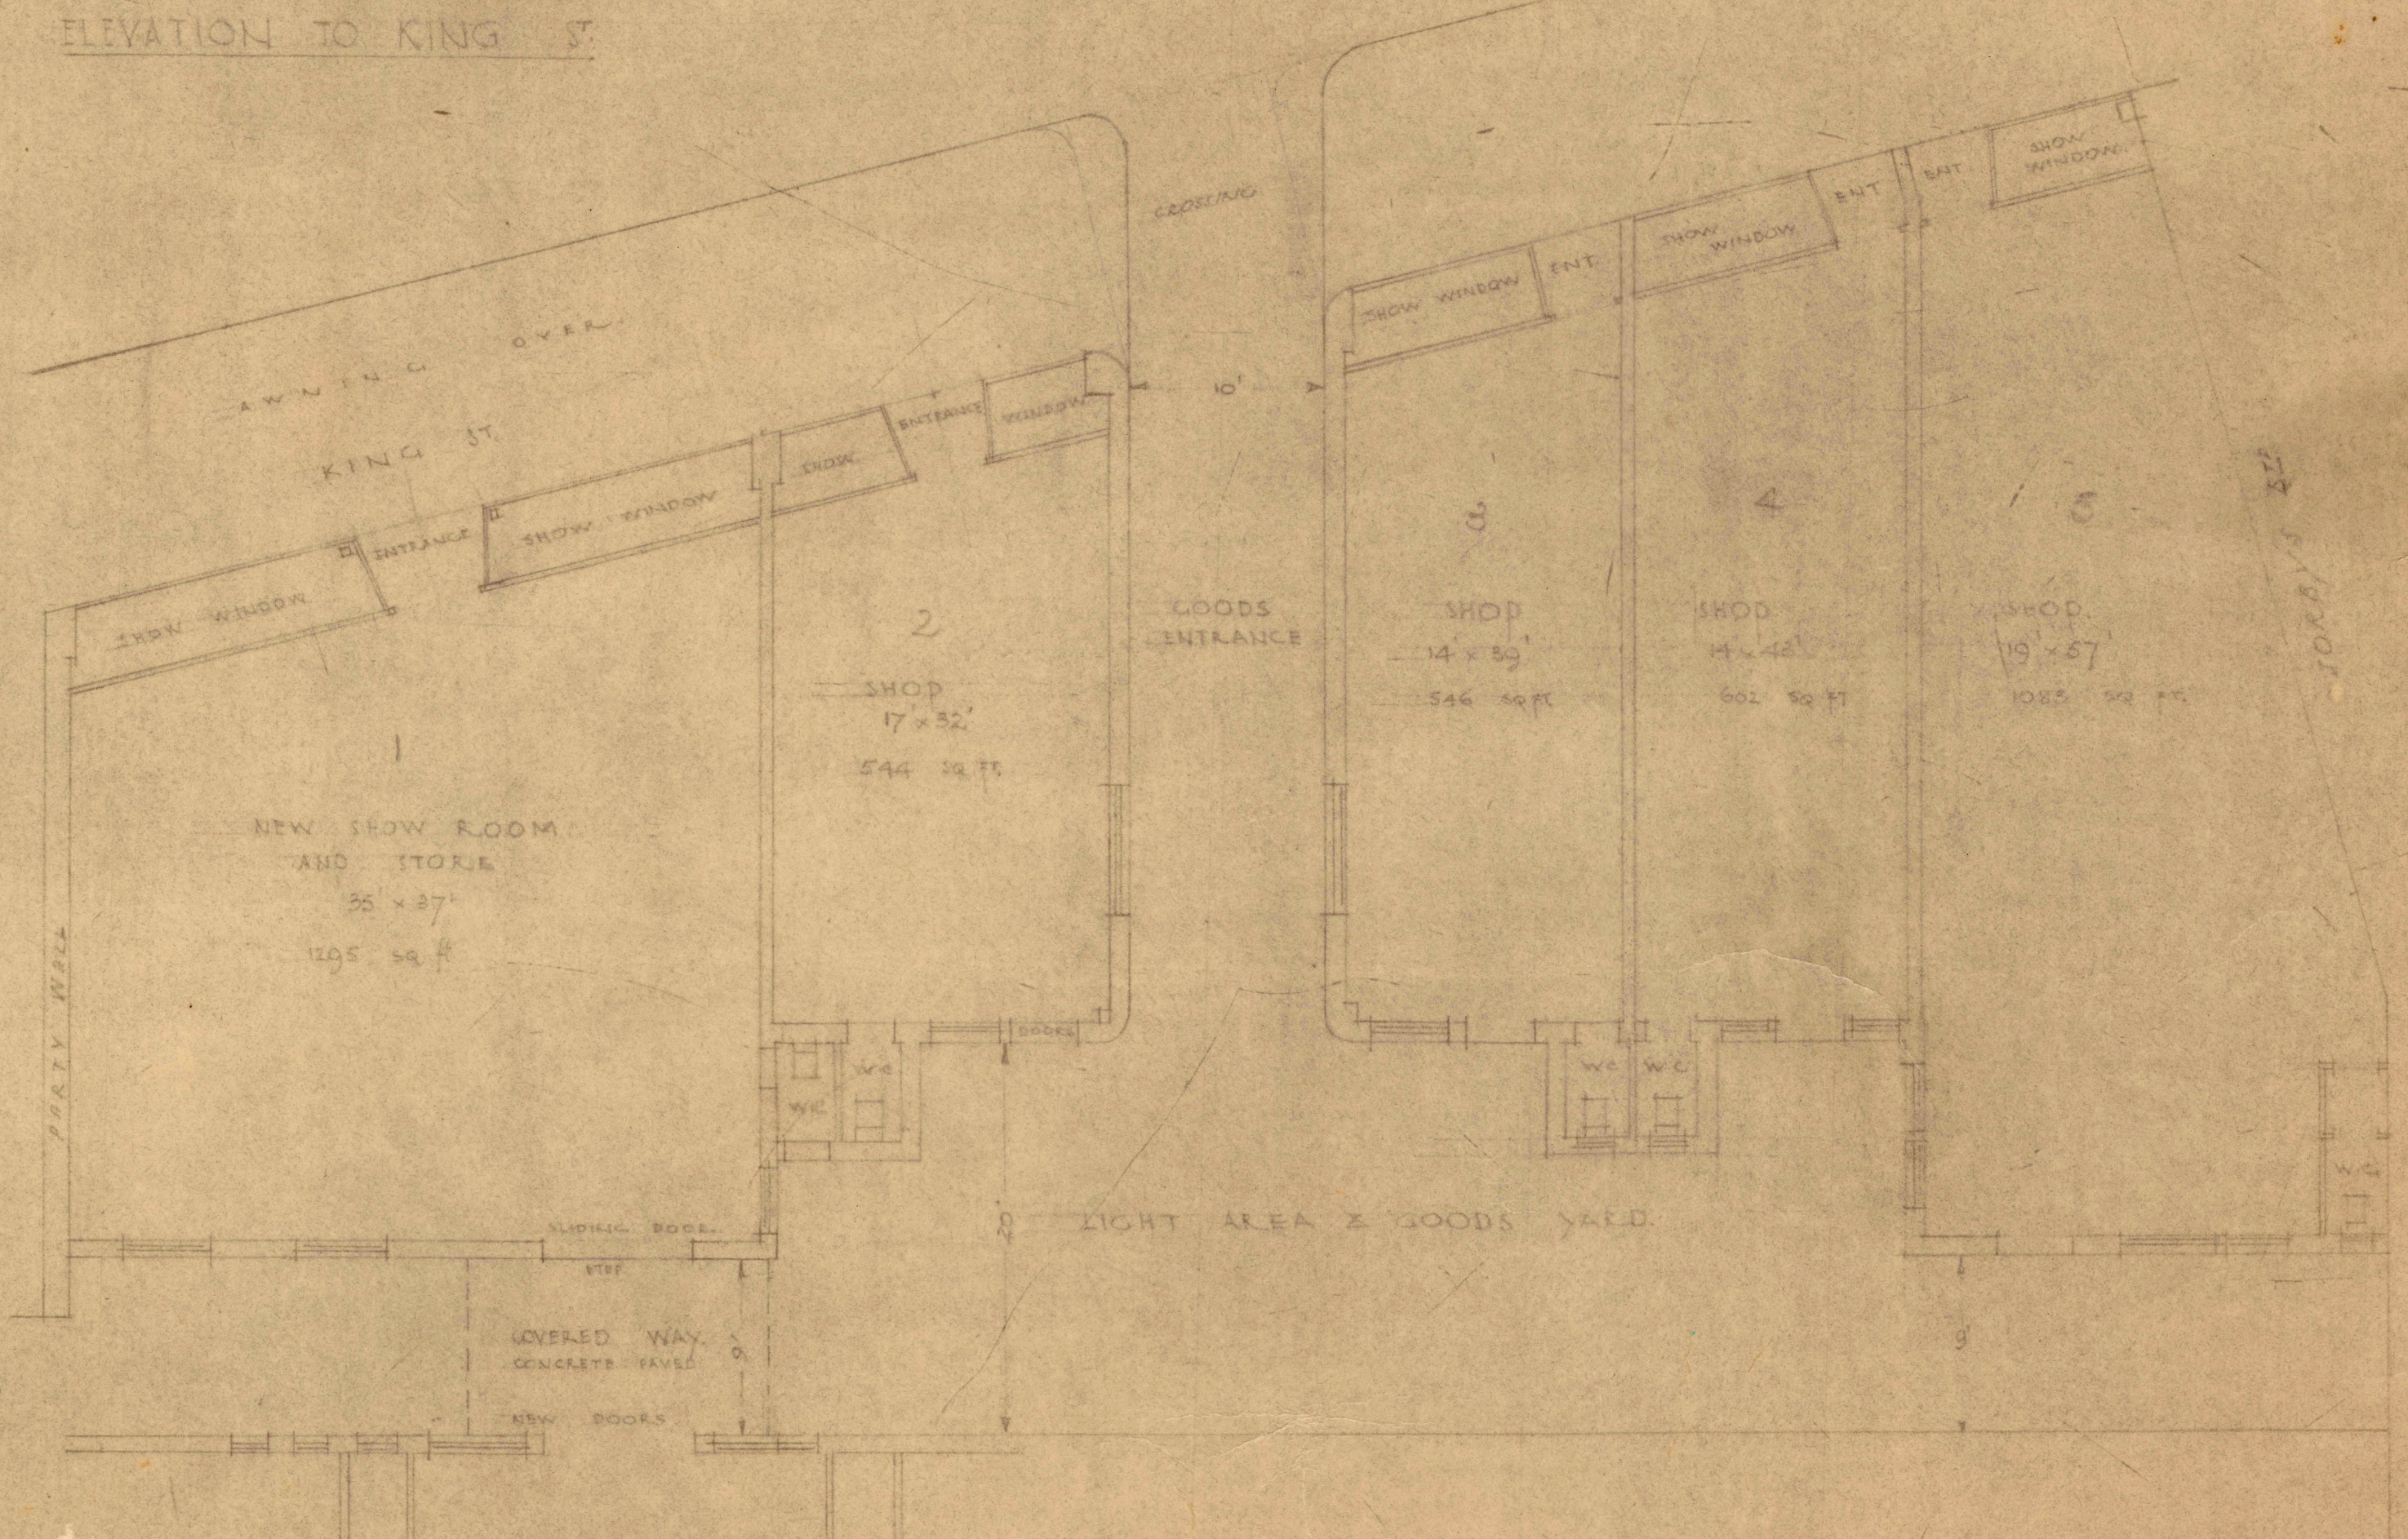

COLONIA BUILDING

PLAN OF SUGGESTED SHOP PREMISES
 KING ST. NEWCASTLE BEHIND CORONA BUILDING.
 FOR THE A.A. COMPANY. 1/8" SCALE.

F. & H. C. CASTLEDEN
 ARCHITECTS
 101-103 ST. NEWCASTLE