


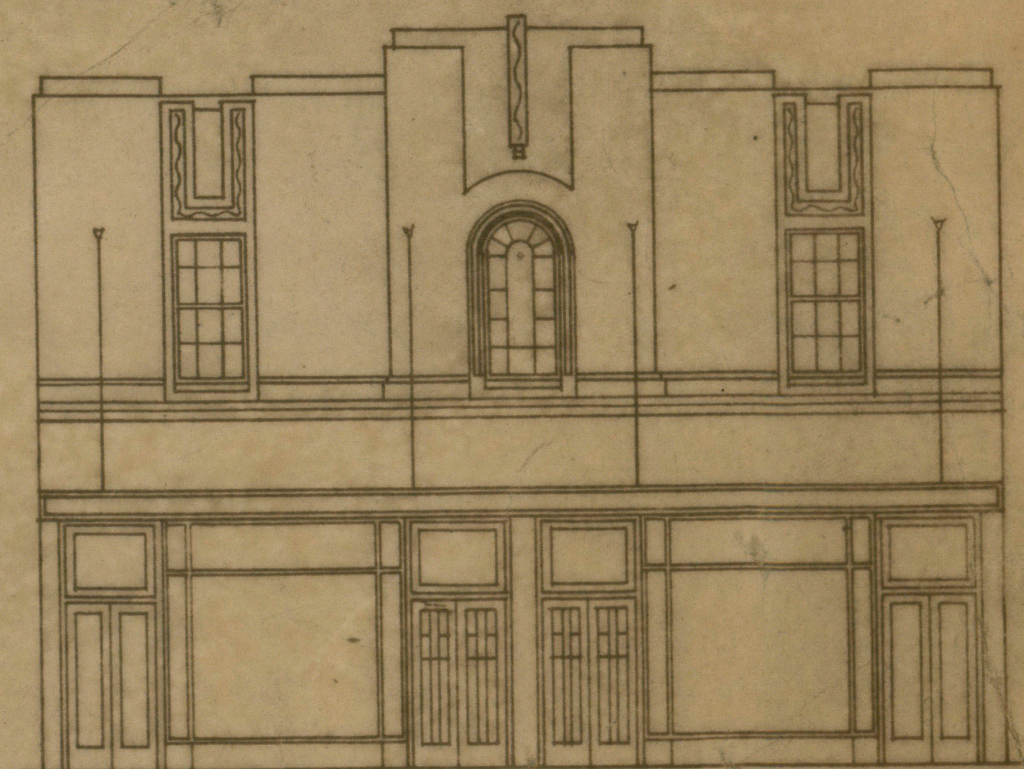



ELEVATION - BLOCK A




ELEVATION - BLOCK B

AUSTRALIAN AGRICULTURAL COMPANY
DEVELOPMENT OF PORT STREET NEWCASTLE


BLOCK A-D
SKETCH PLANS
1/8" SCALE

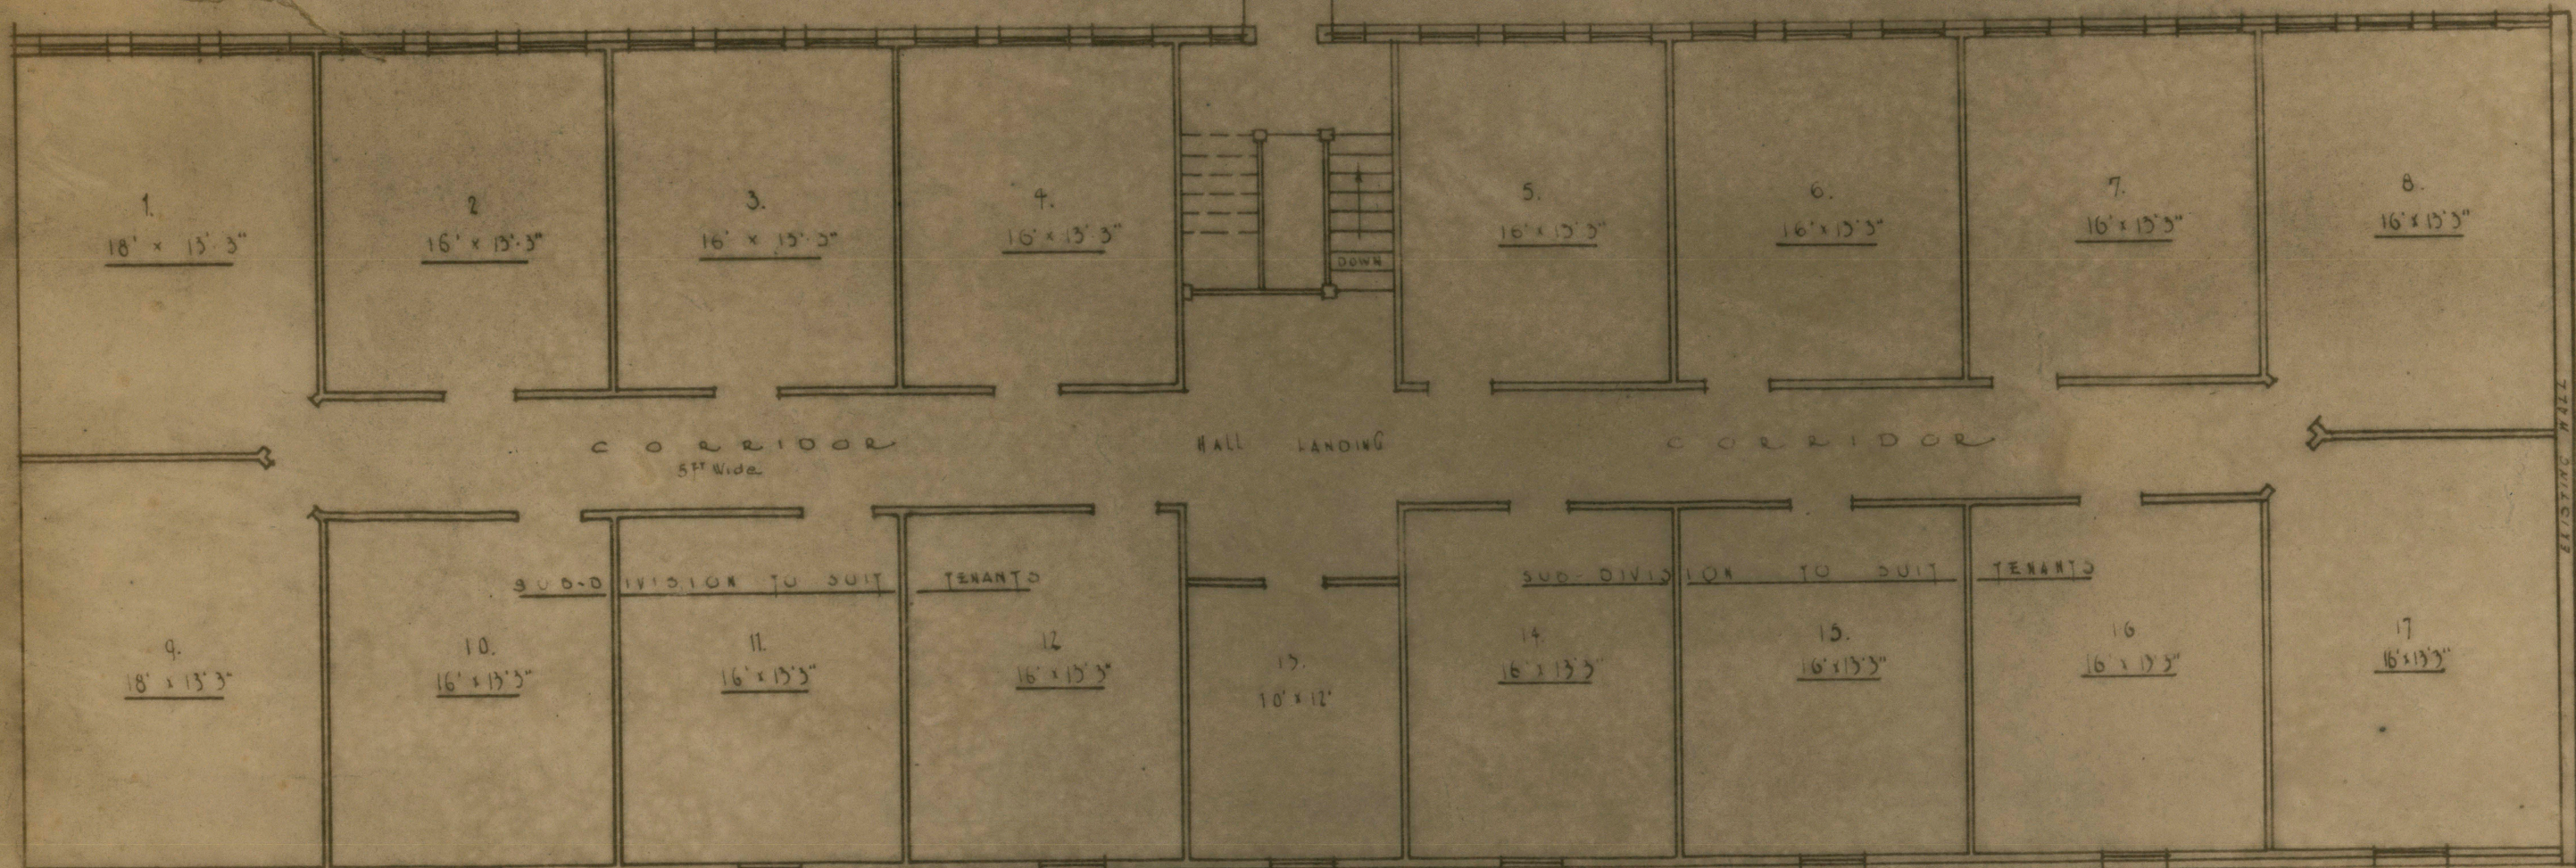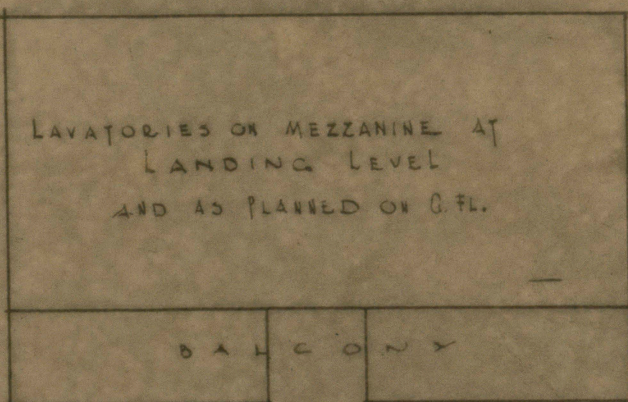



FIRST FLOOR PLAN
BLOCK A

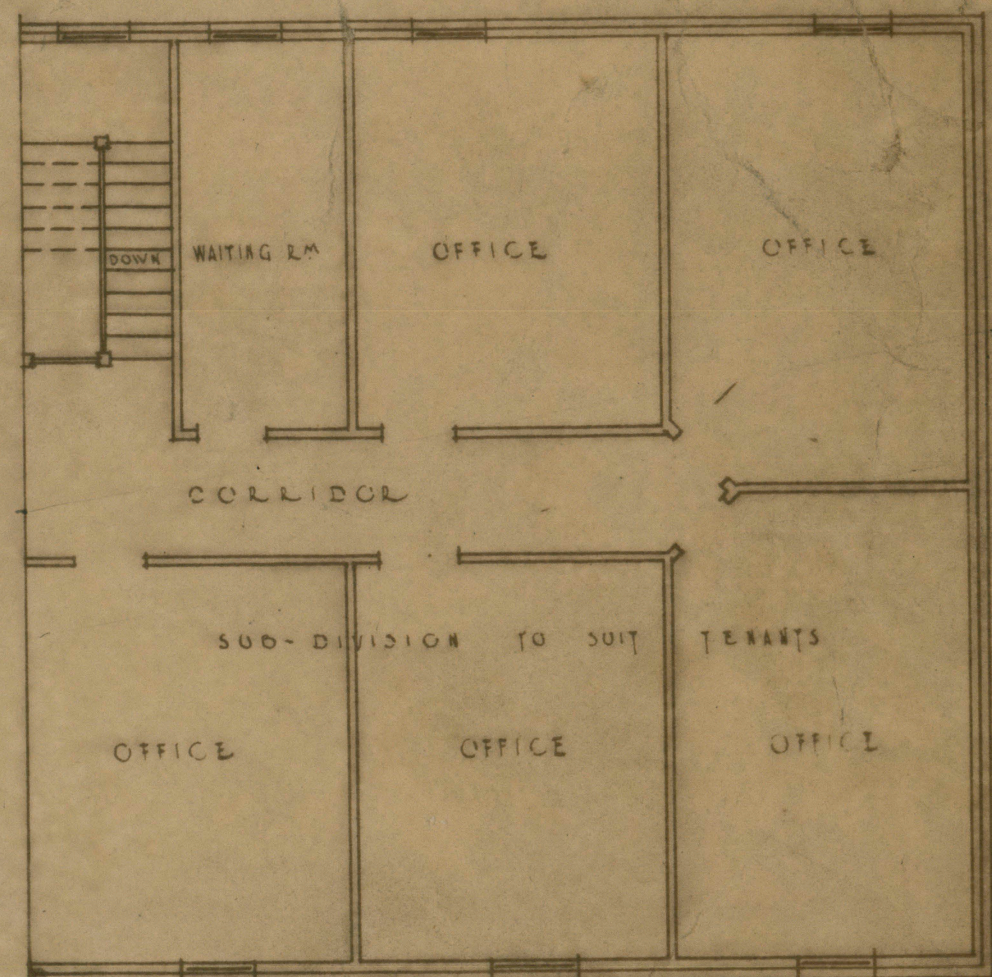

FIRST FLOOR PLAN
BLOCK B

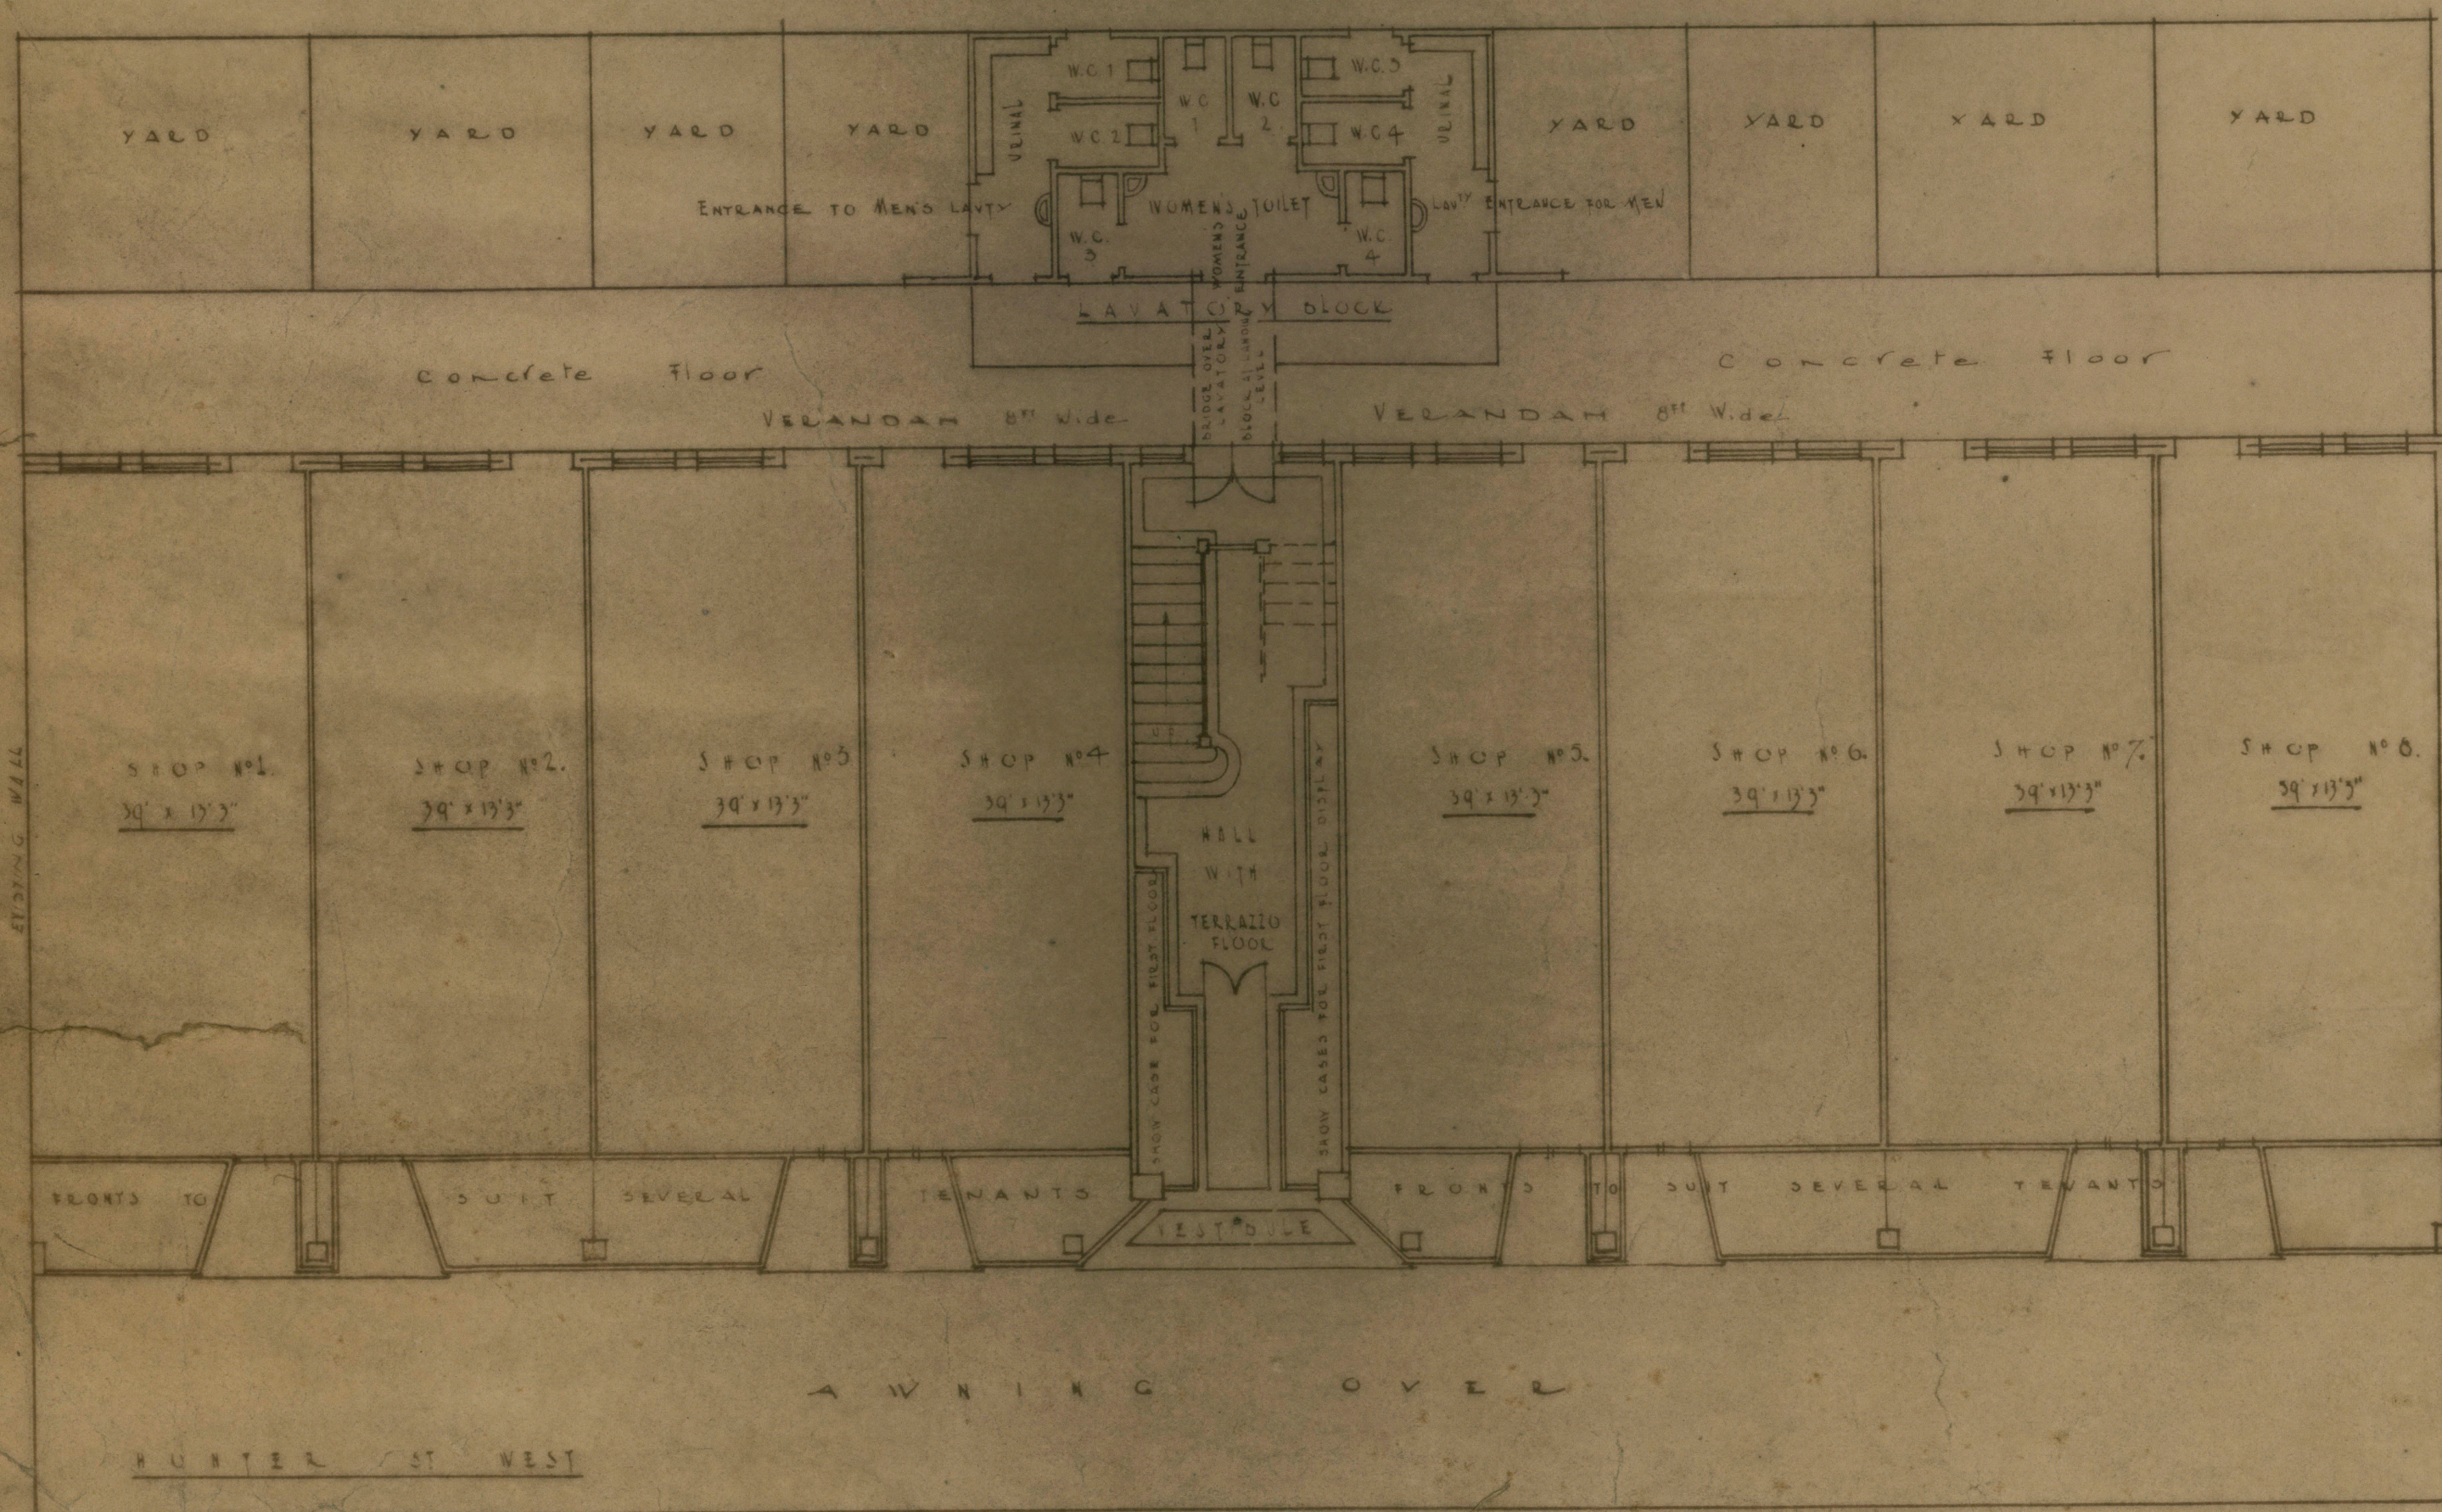

GROUND PLAN
BLOCK A

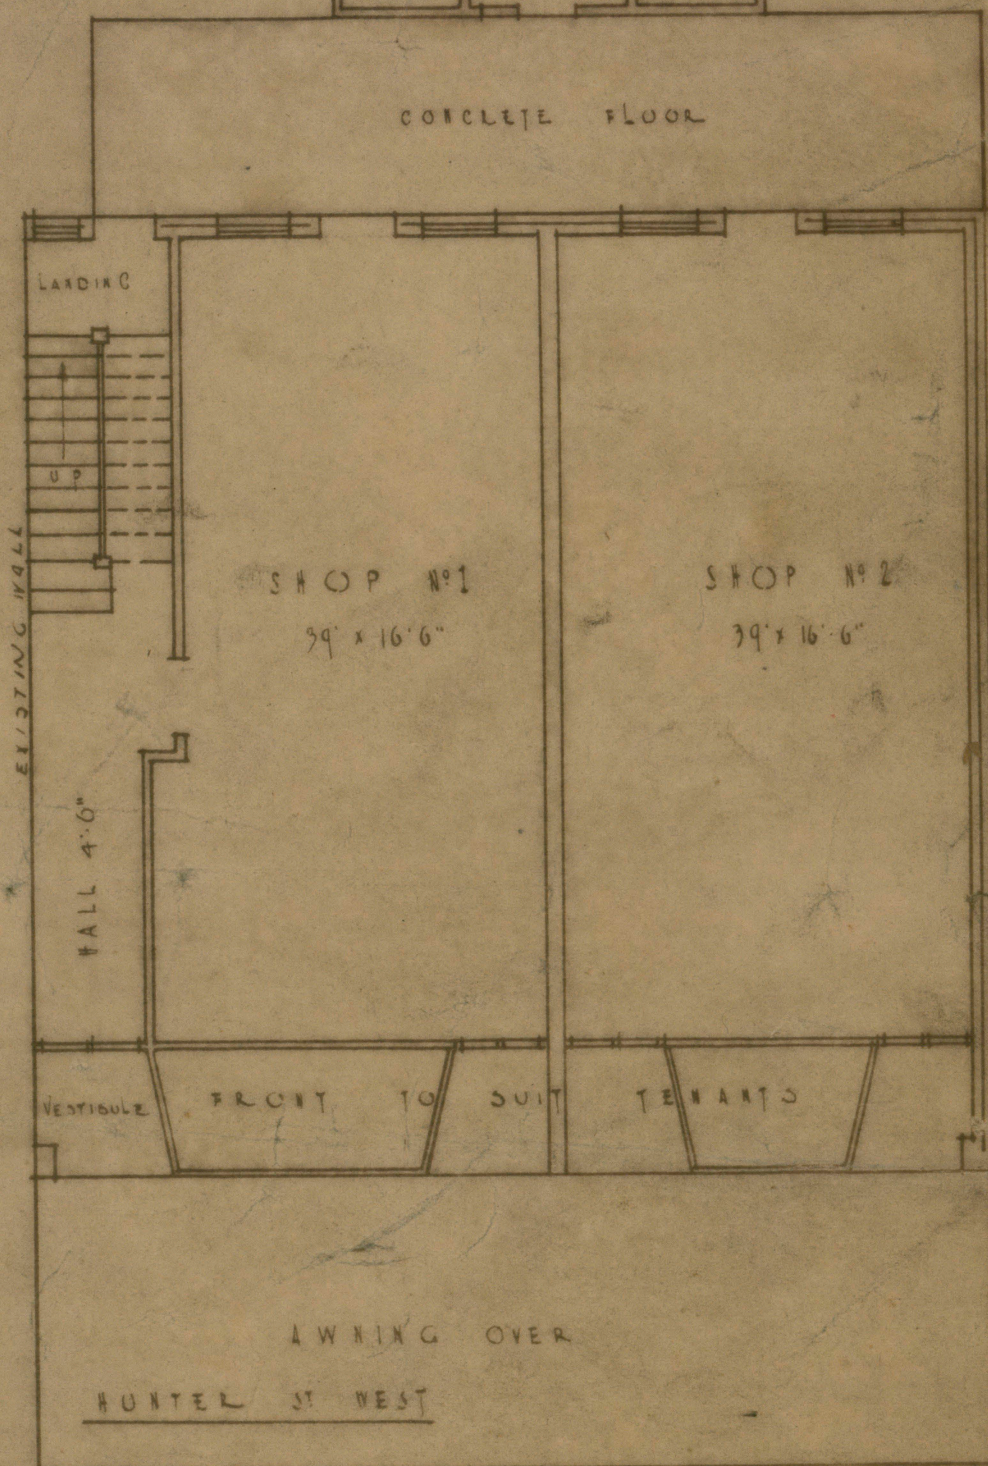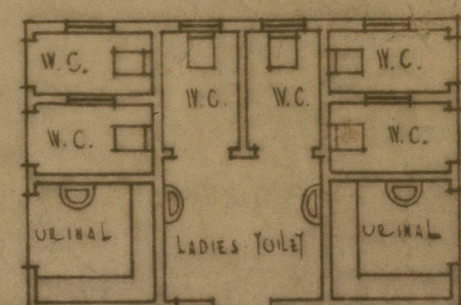

GROUND PLAN
BLOCK B

F.G. & A.C. CASTLEDEN.
ARCHITECTS.
10 DOLTON ST. NEWCASTLE.