



ELEVATION ON STAIRWAY

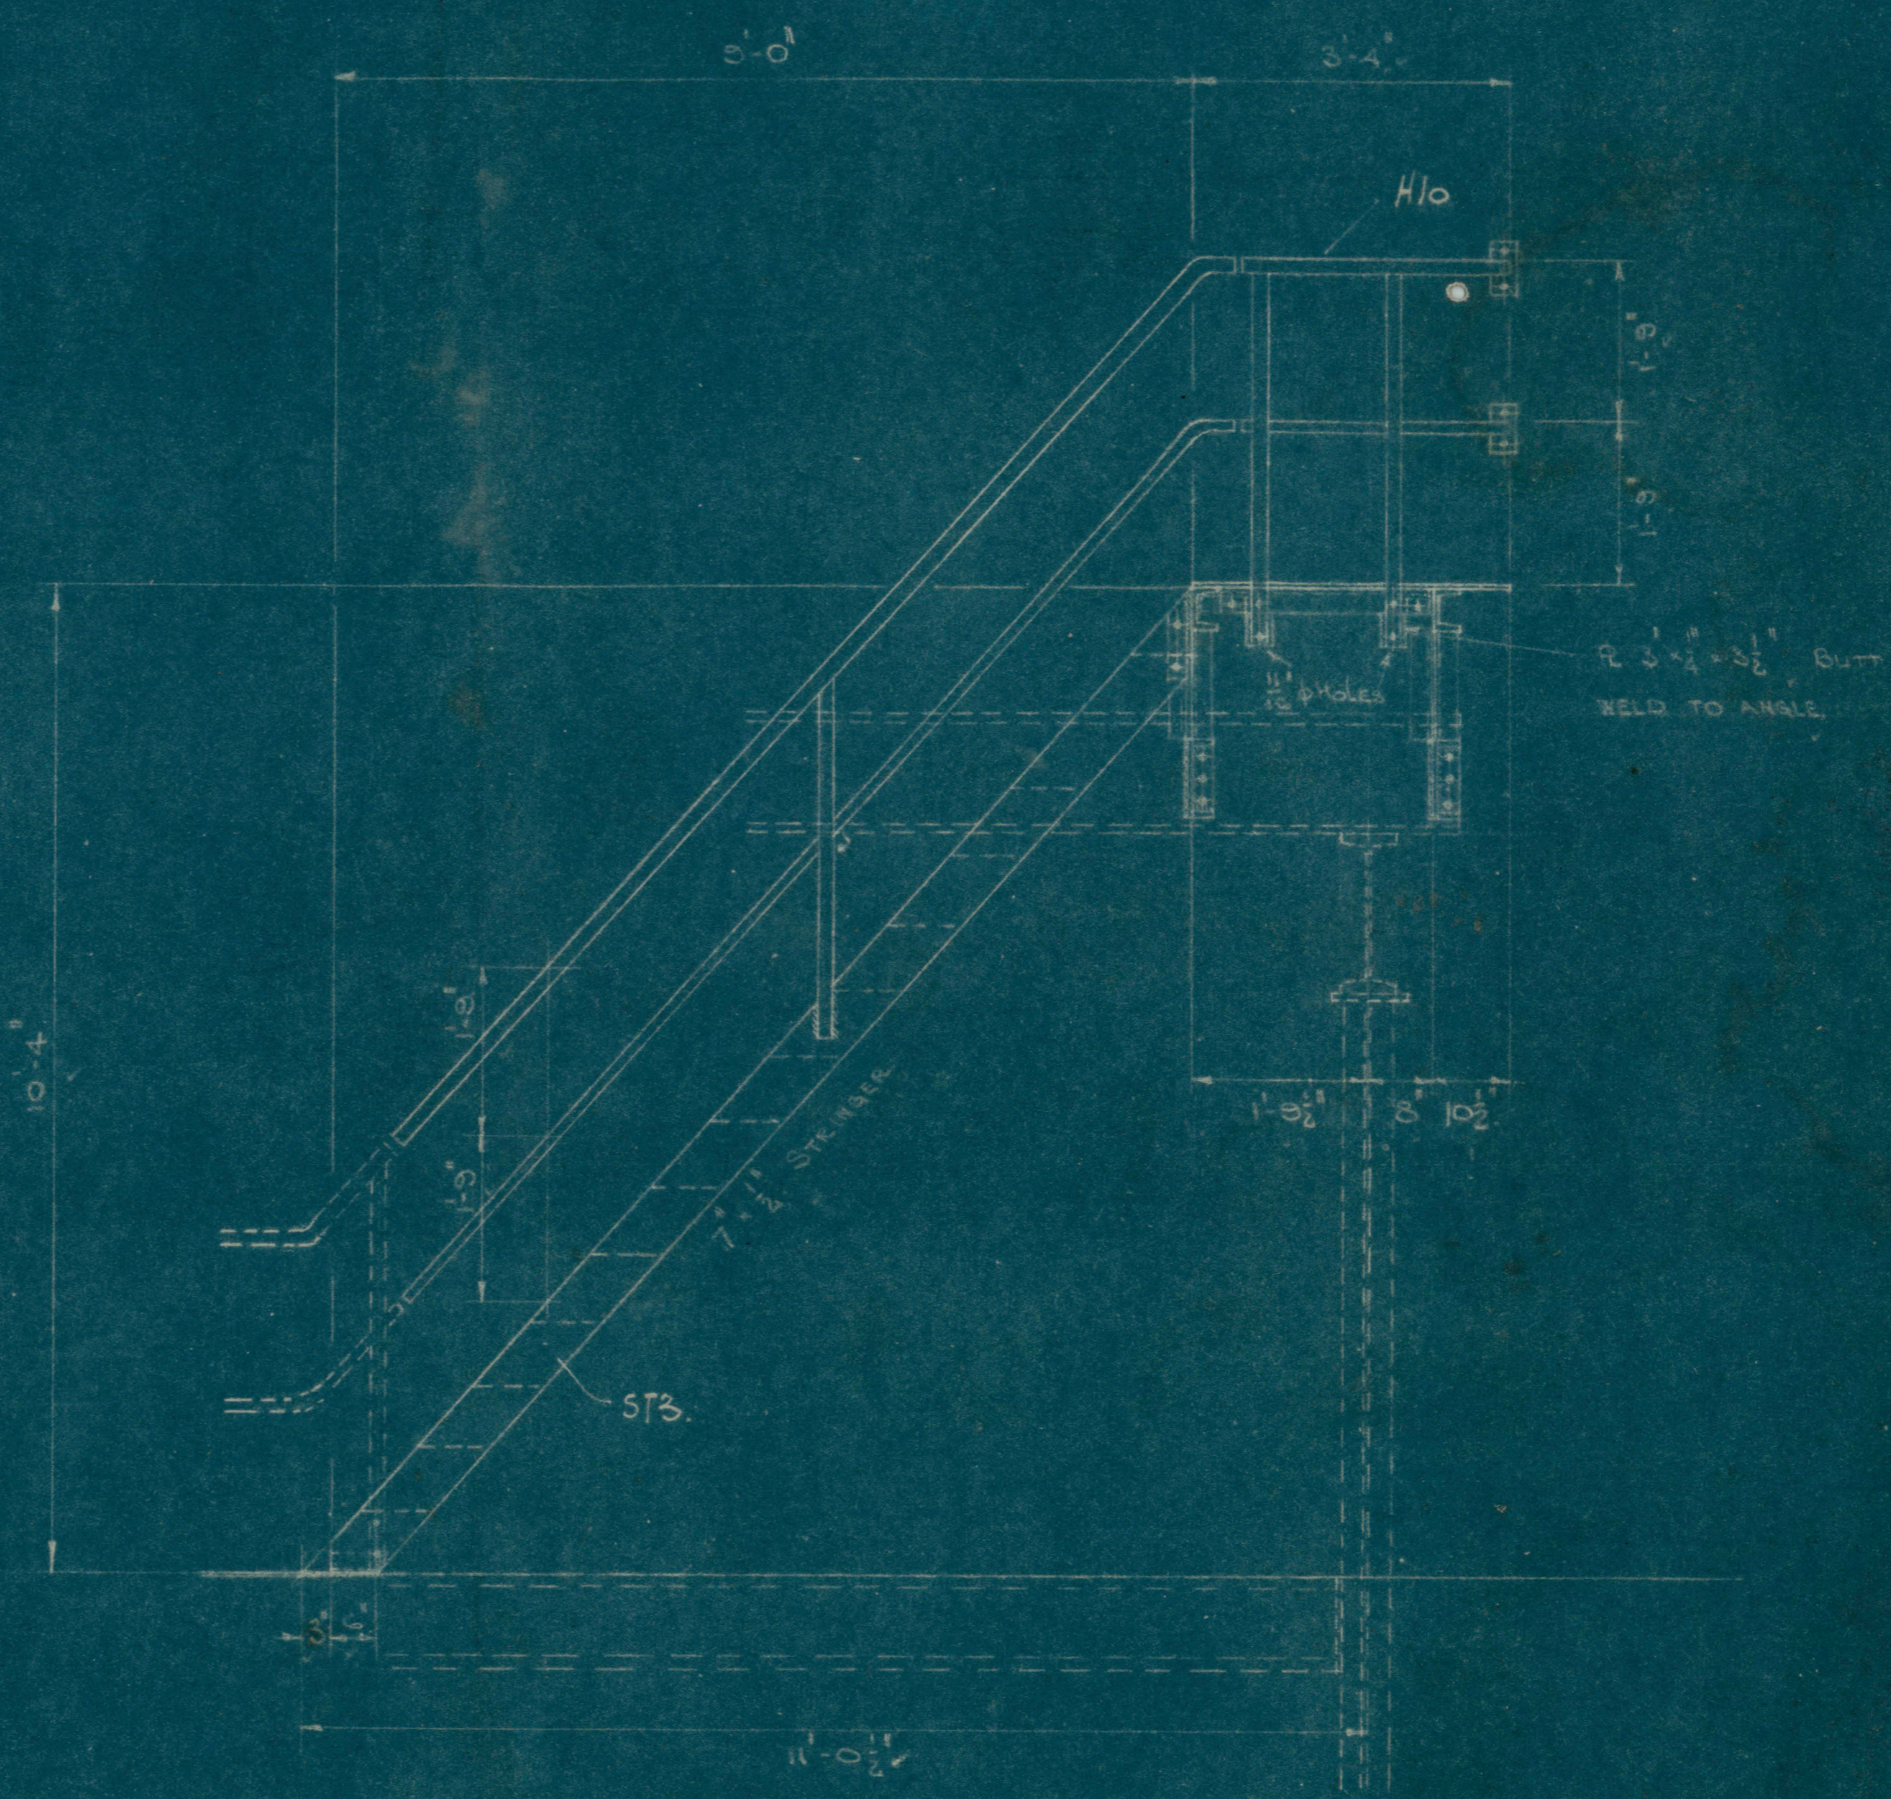

SECTION A-A

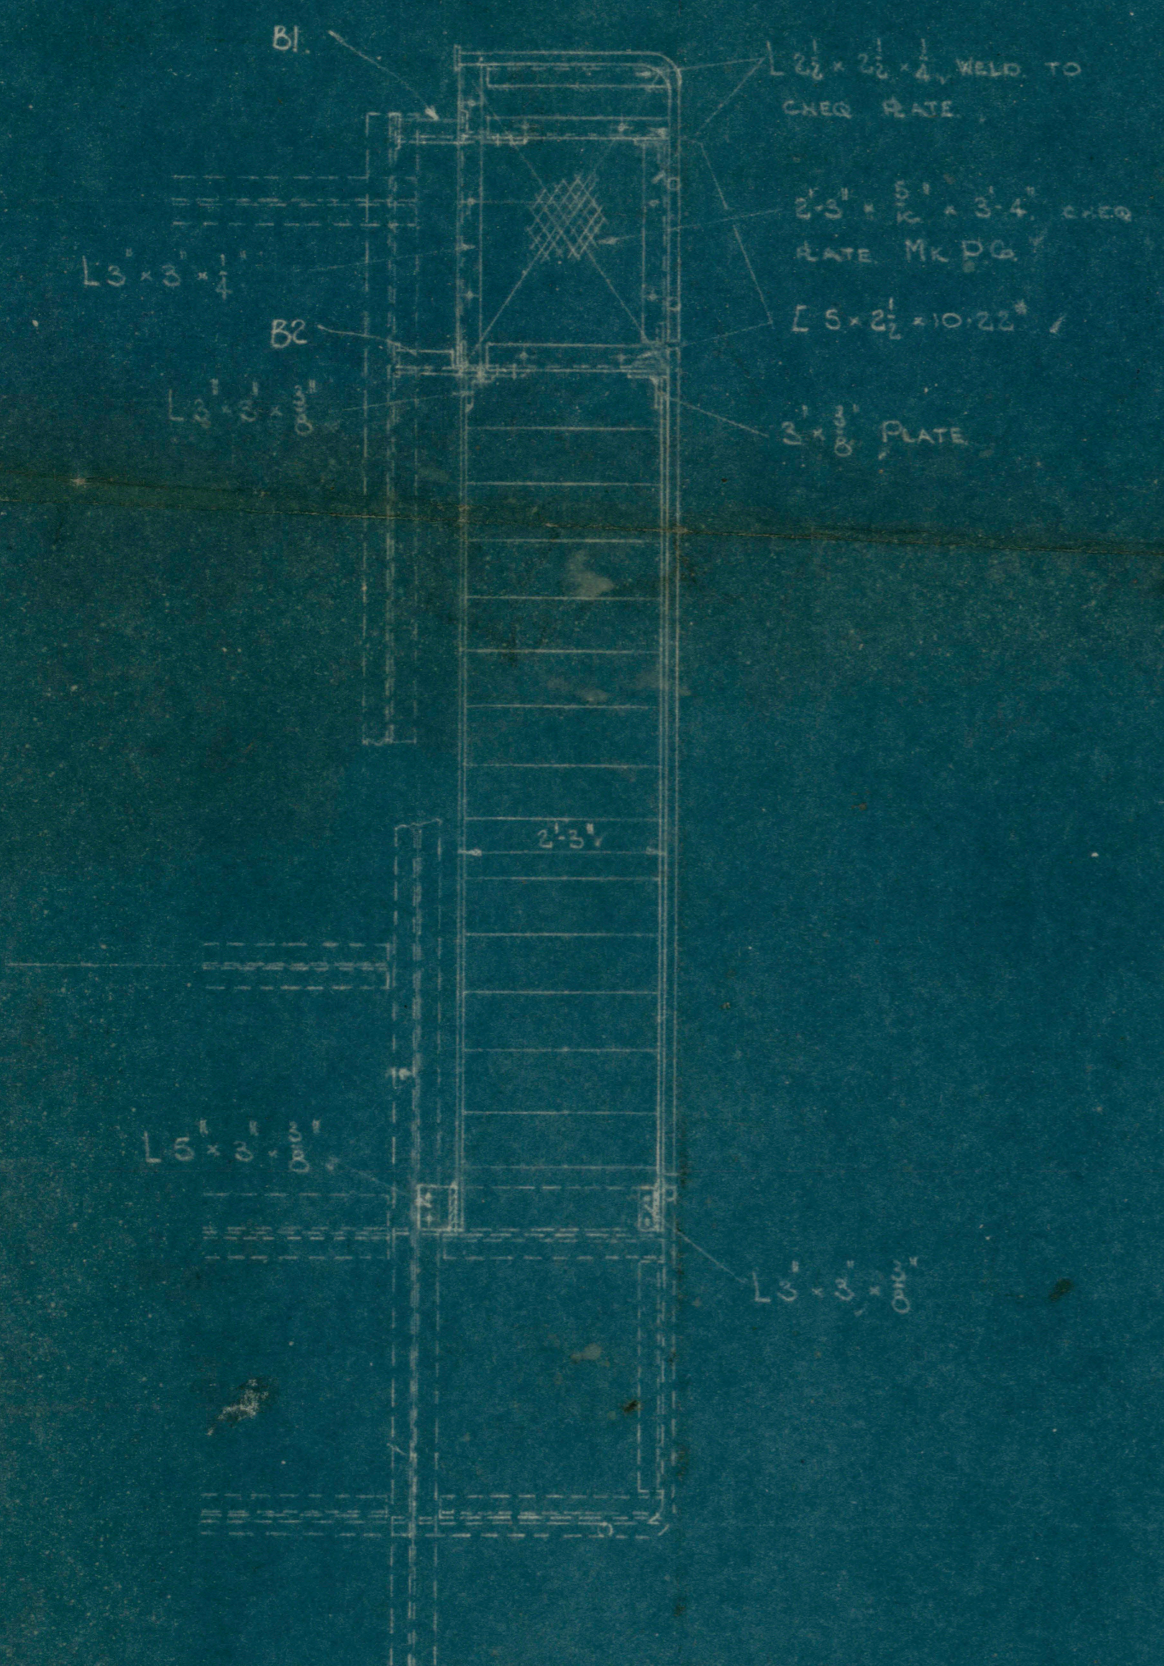

PLAN ON STAIRWAY

GENERAL NOTES

- HOLES 1/2" UNLESS NOTED
- WELD 1/4" FILLET
- DETAILS & NOTES NOT SHOWN AS FOR DWG 1
- HOLES FOR CHEQ PLATE 9/16" CSK
- TREADS 5/16" CHEQ PLATE
- RISERS 5/8"

This drawing remains the property of, and must not be copied or used without the permission of				
THE SYDNEY STEEL CO. LTD.				
ESTD 1908				
KELL & RIGBY				
SYDNEY MEAT PRESERVING CO. LTD.				
DRAWN BY	ESN	20-2-45	CONTRACT NO.	
CHECKED BY	DR	2-5-45	Q2114	2