



PROPOSED SHEARING SHED & DRAFTING YARDS AT BULLAWAH STATION N.S.W. FOR GOLDSBROUGH MORT. & CO. LTD.

SCALE 1/16" = 1'0"

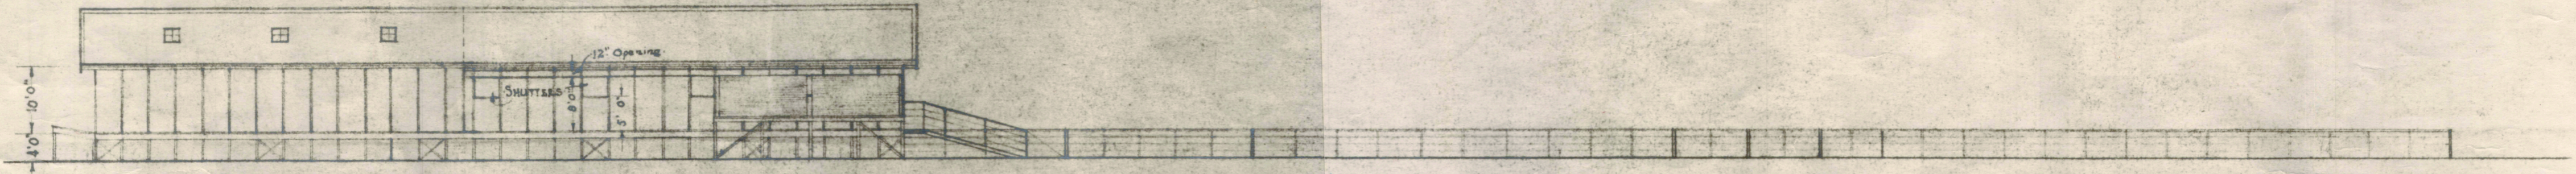

SIDE ELEVATION

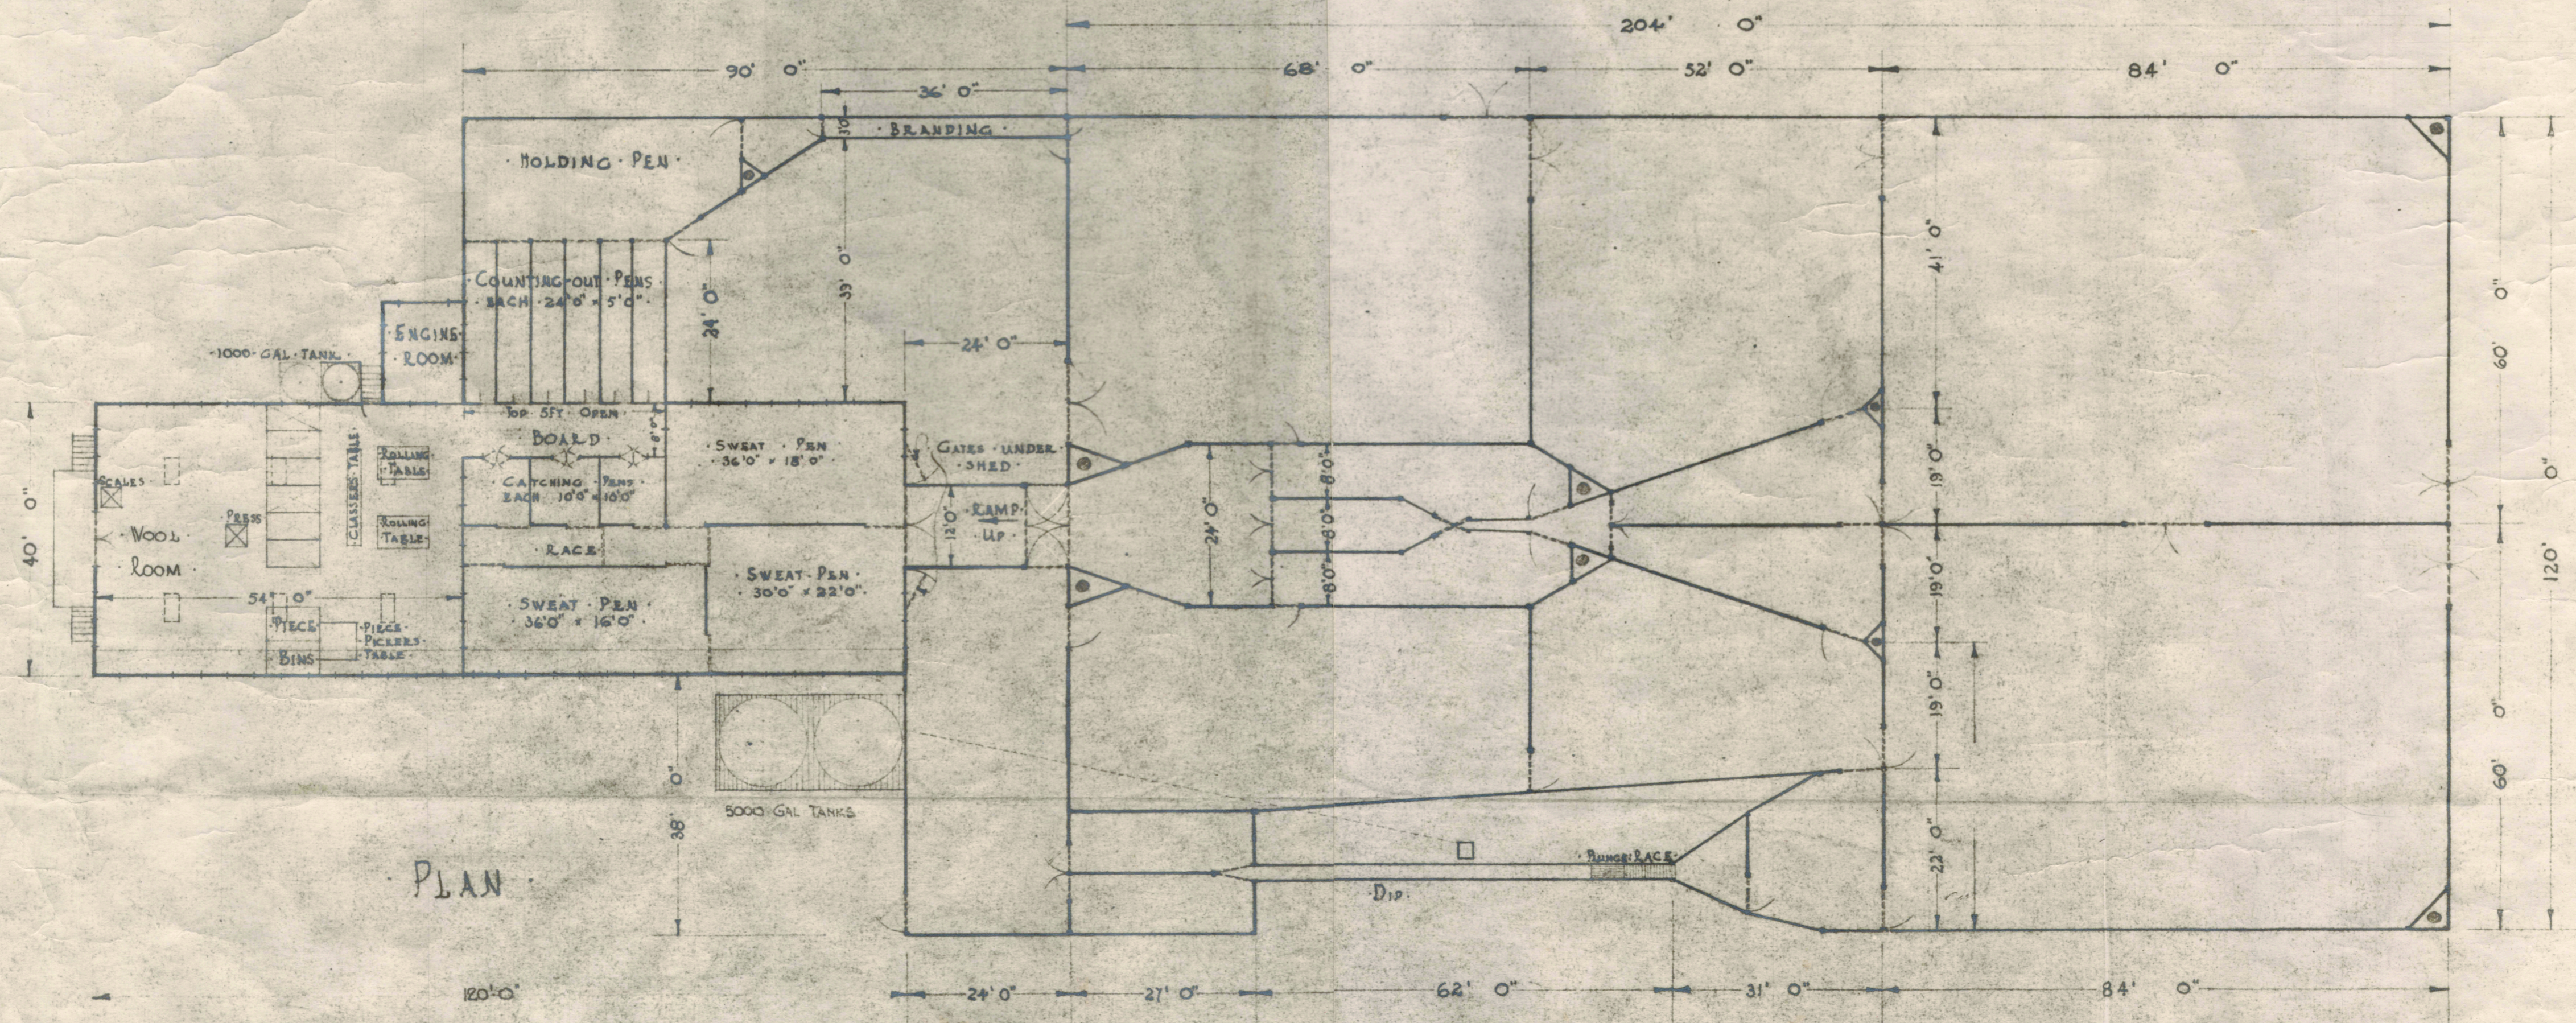

PLAN