
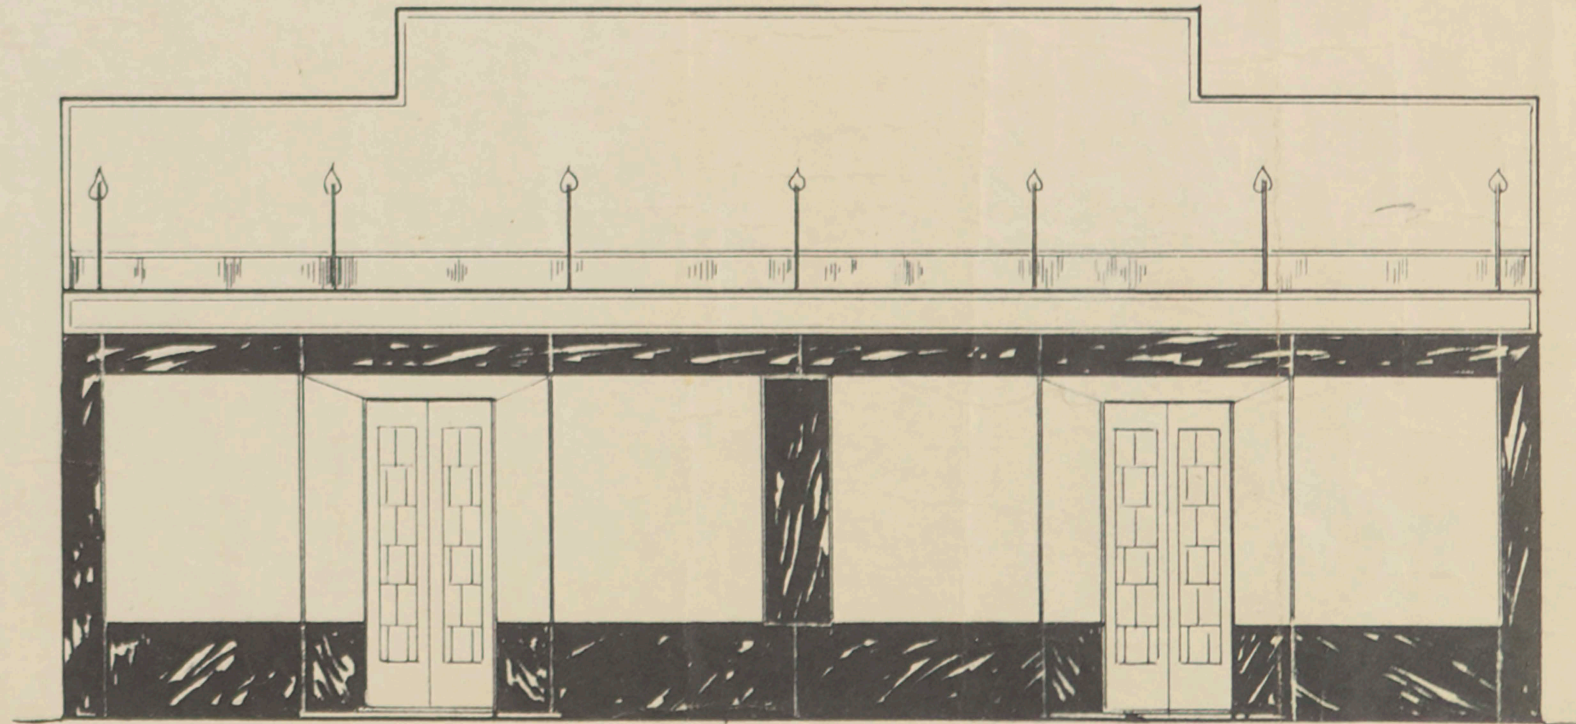
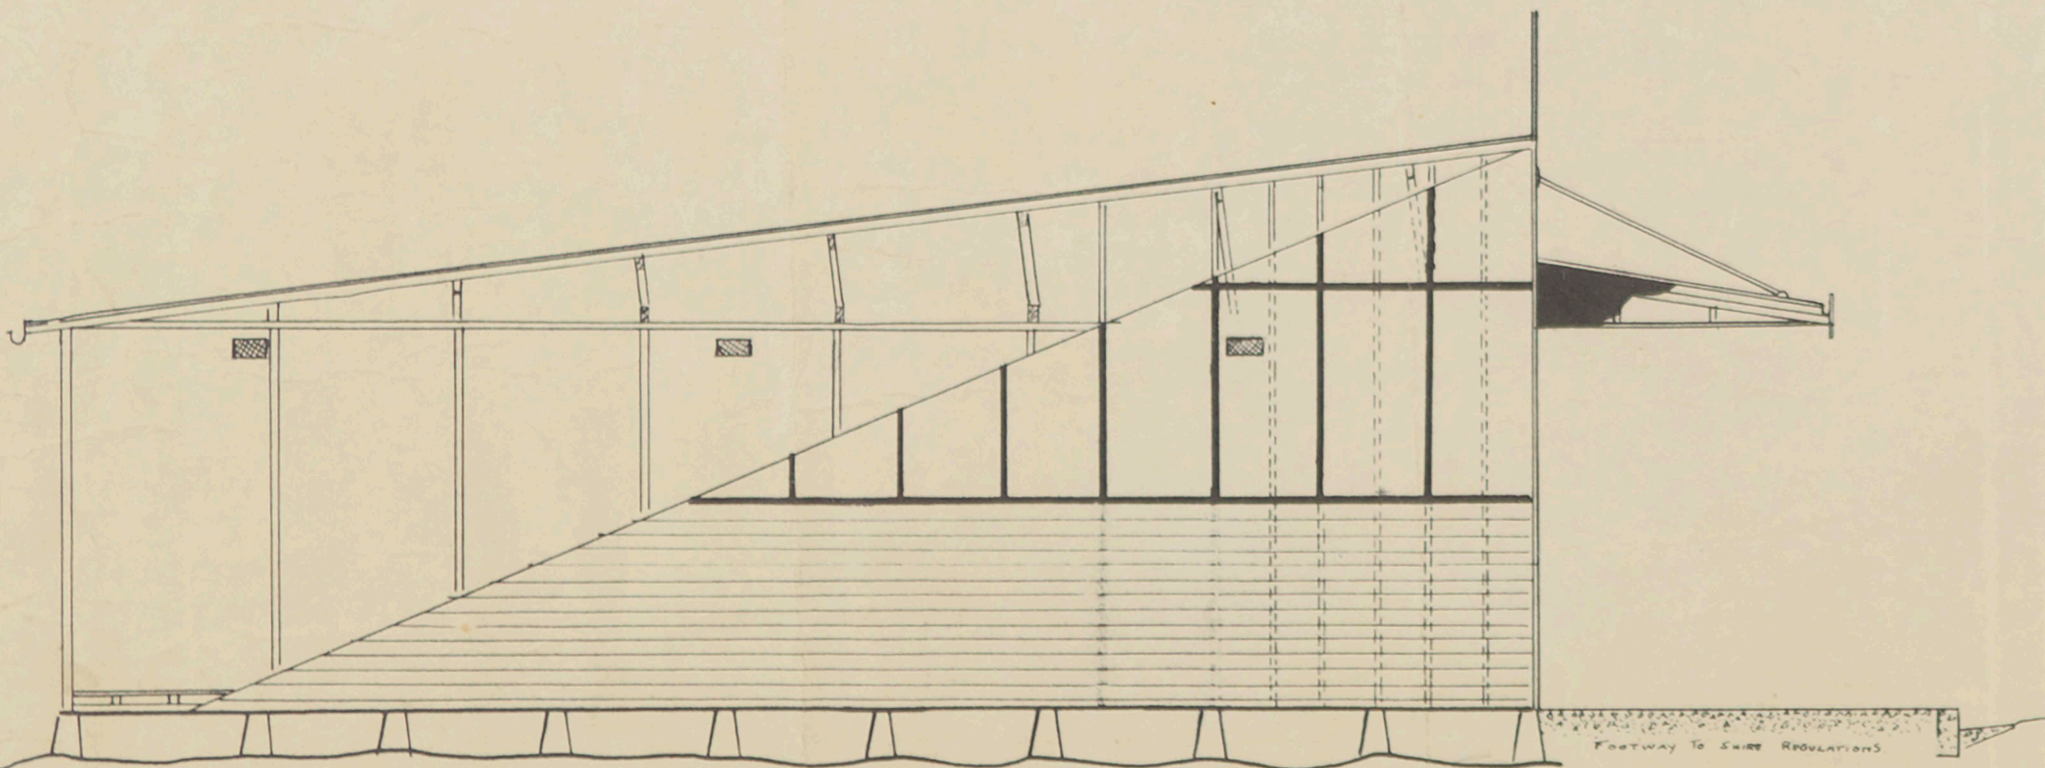
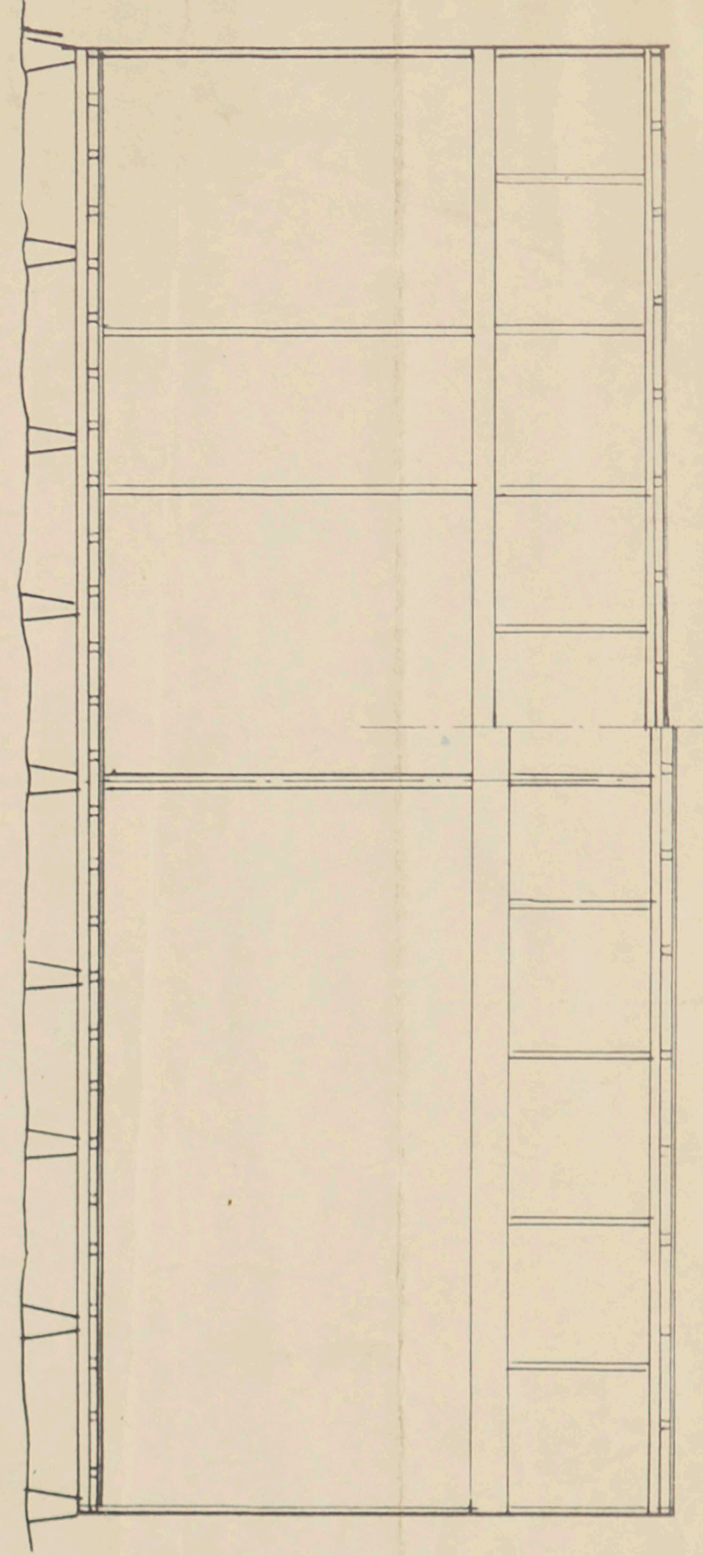


GROUND PLAN

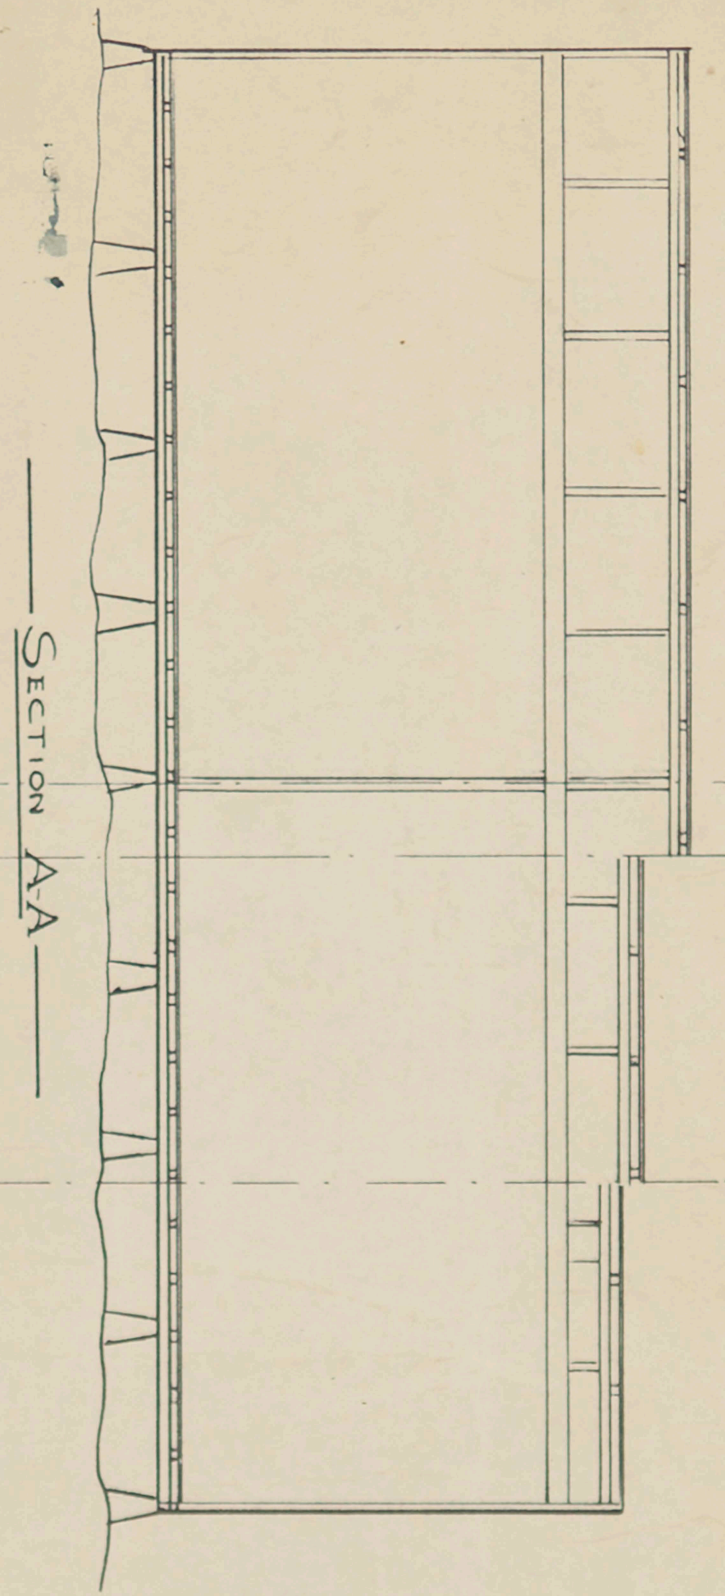

PROPOSED BUSINESS PREMISES

for
Mr. John Taylor

TO BE ERECTED AT CAPTAIN'S FLAT.

SCALE 3/16" = 1'.