




TWO PROPOSED GARAGES  
 AT CAPTAIN'S FLAT

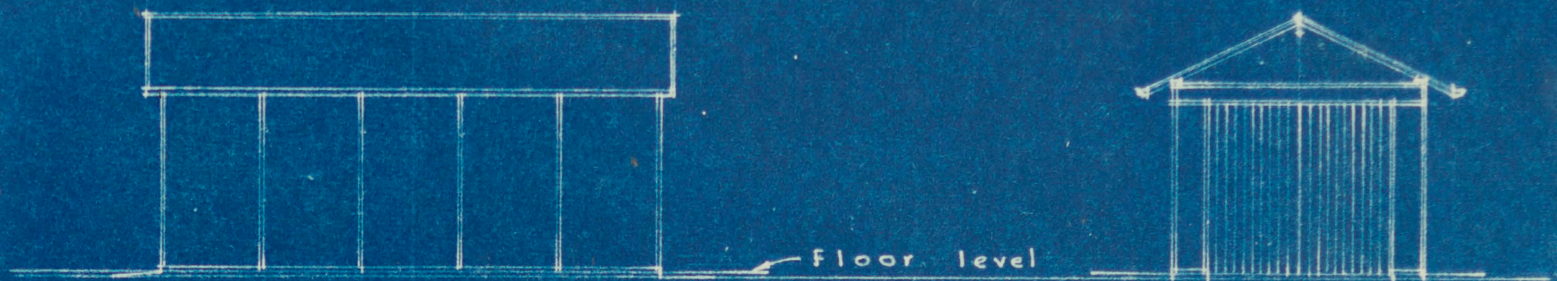

ELEVATIONS

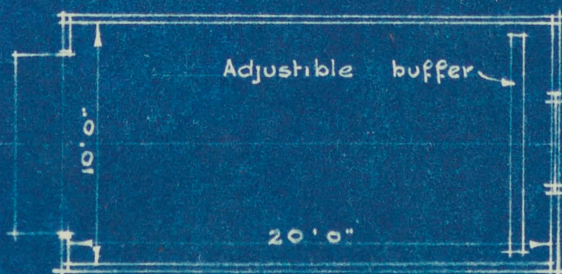

PLAN

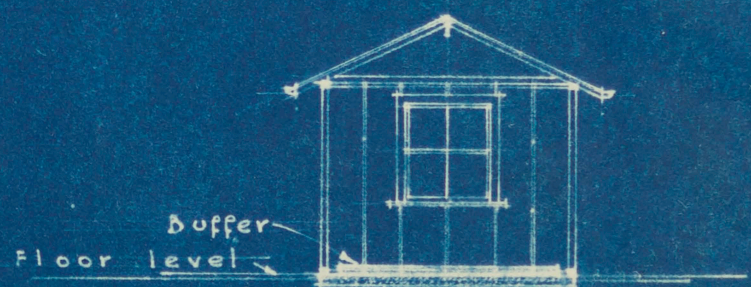

CROSS SECTION

4x2" STUDS AT 2'0" C. TO C. COVERED WITH  $\frac{3}{16}$ " FIBRO CEMENT

Scale 8'0" to 1"

MOULD & MOULD A.A.R.I.B.A. LOND. ARCHTS. SYDNEY.