

DALCETY & CO. LTD.  
461 BOURKE STREET, MELBOURNE.

DRAWN BY  
J.W.B.

CHECKED BY

DATE  
16.11.54

PLAN ACCOMPANYING  
EXTERNAL PAINTING  
SPECIFICATION

DRAWING No.


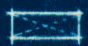

5466/1


SCALE

1/16" = 1'0"

HOWDEN AND McLEAN  
ARCHITECTS 411 COLLINS ST., MELBOURNE, C.I.

LEGEND :

-  1 STOREY
-  2 STOREYS
-  3 STOREYS

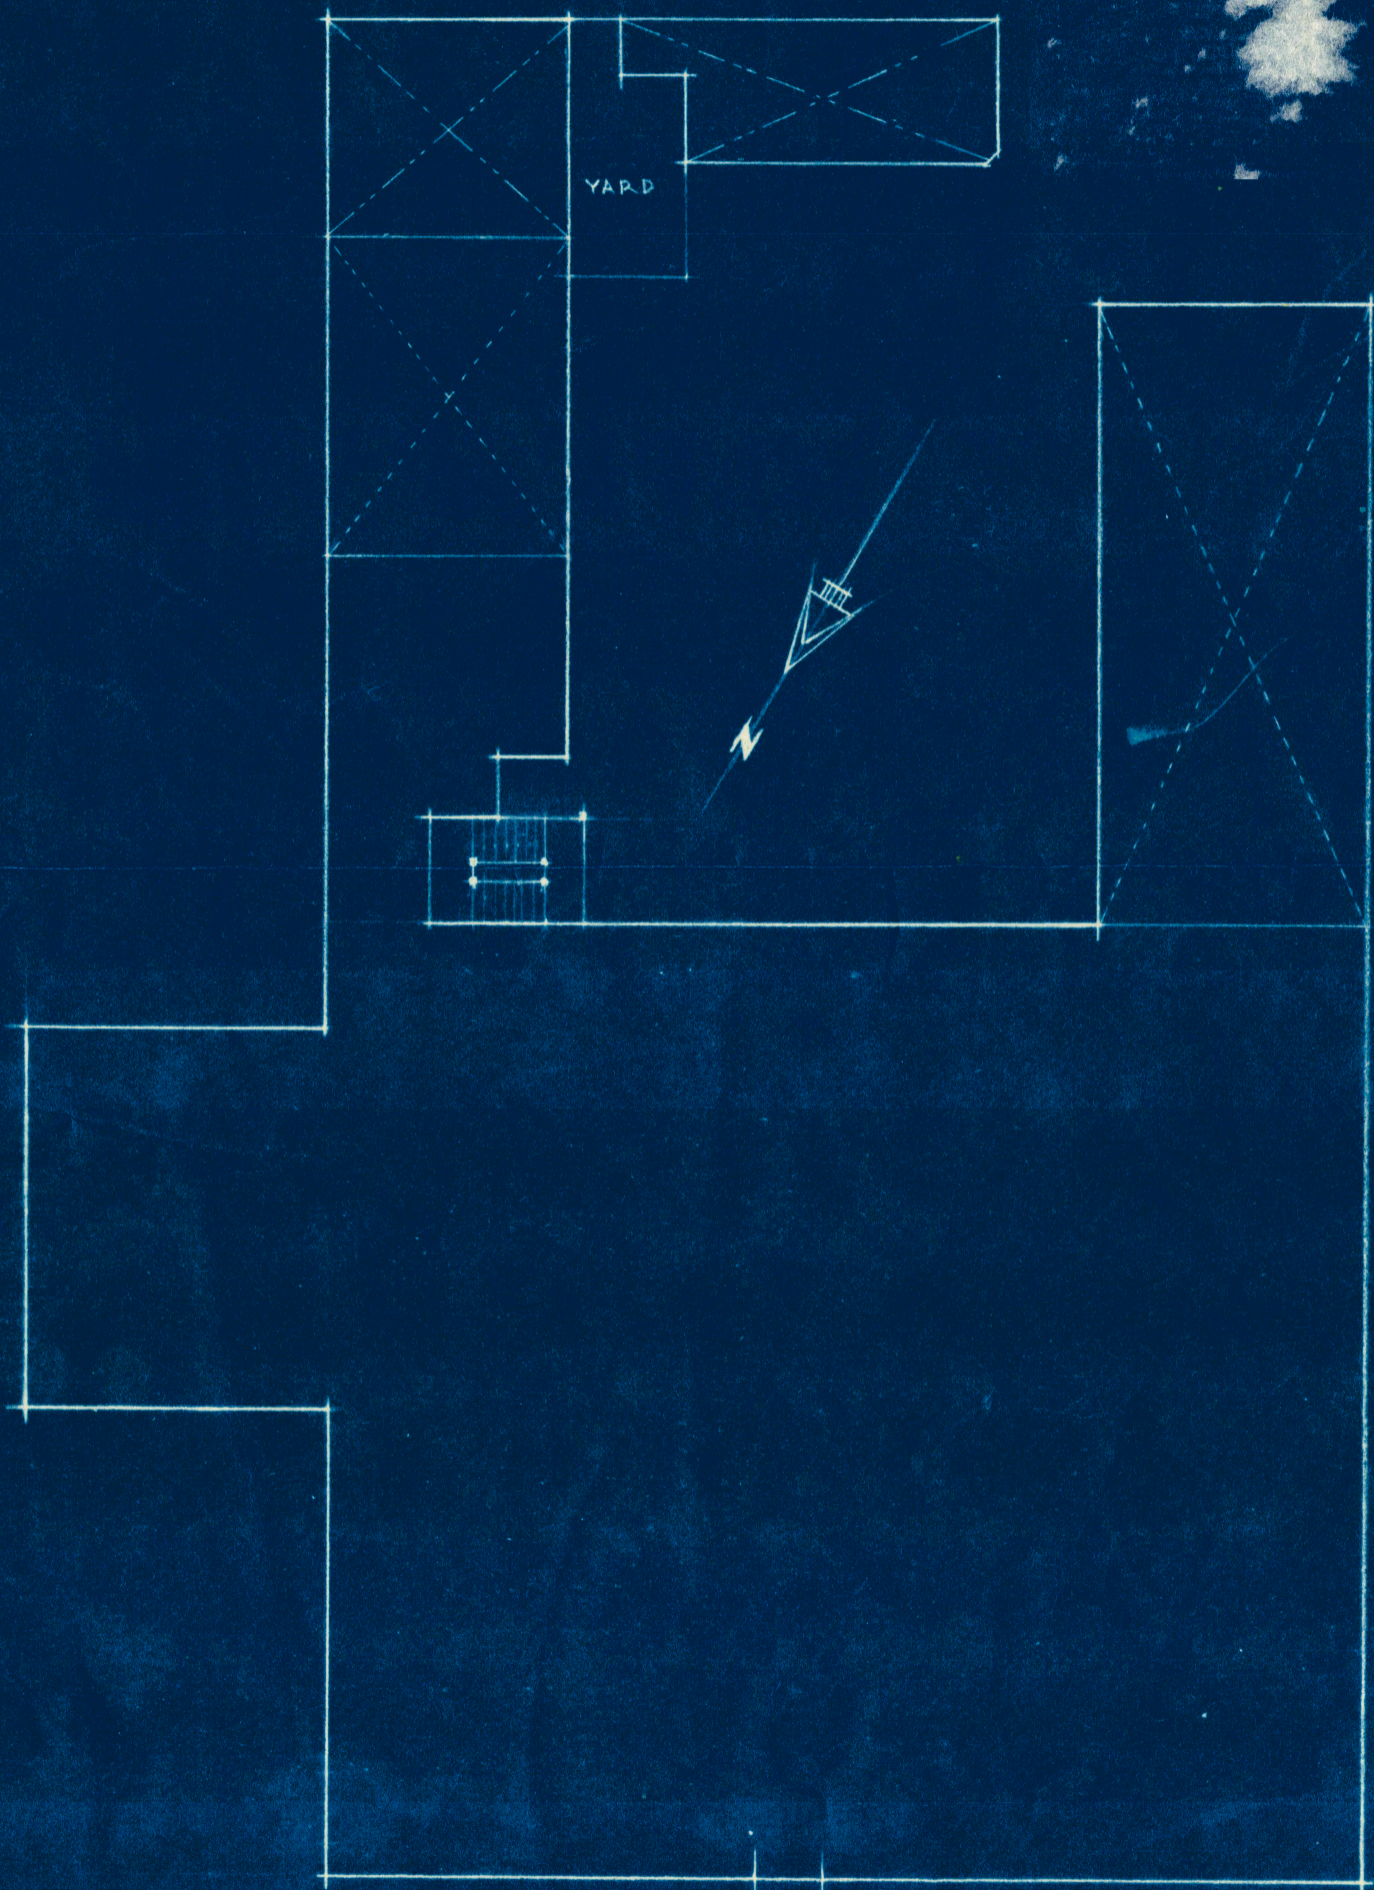

PLAN BOURKE ST.