


*Tahlee House, shewing some Intended Improvements. 1830.*

*The Front Elevation of the Intended South Wing.*


*The Front Elevation of the Present House.*

*The Front Elevation of the Intended North Wing.*

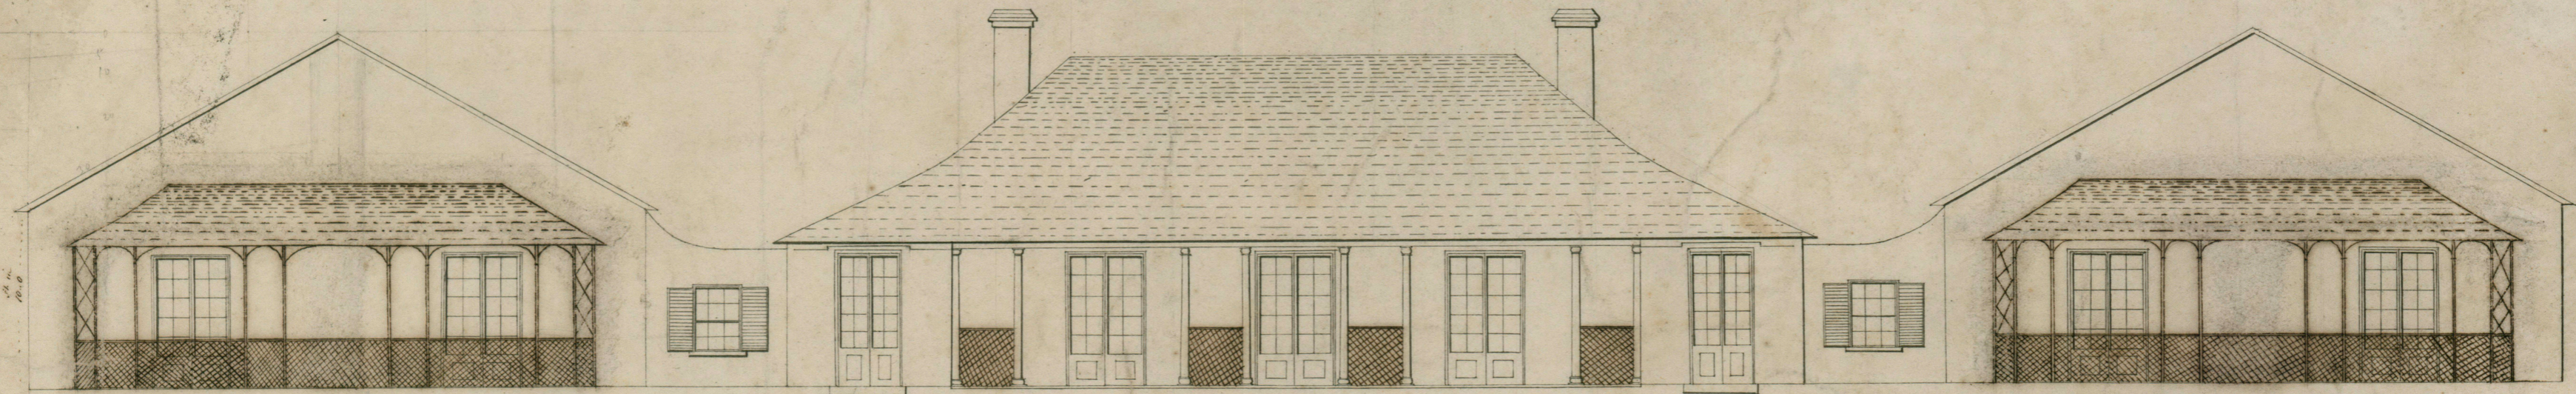


*Back Section of South Wing.*

*Back Section of North Wing.*

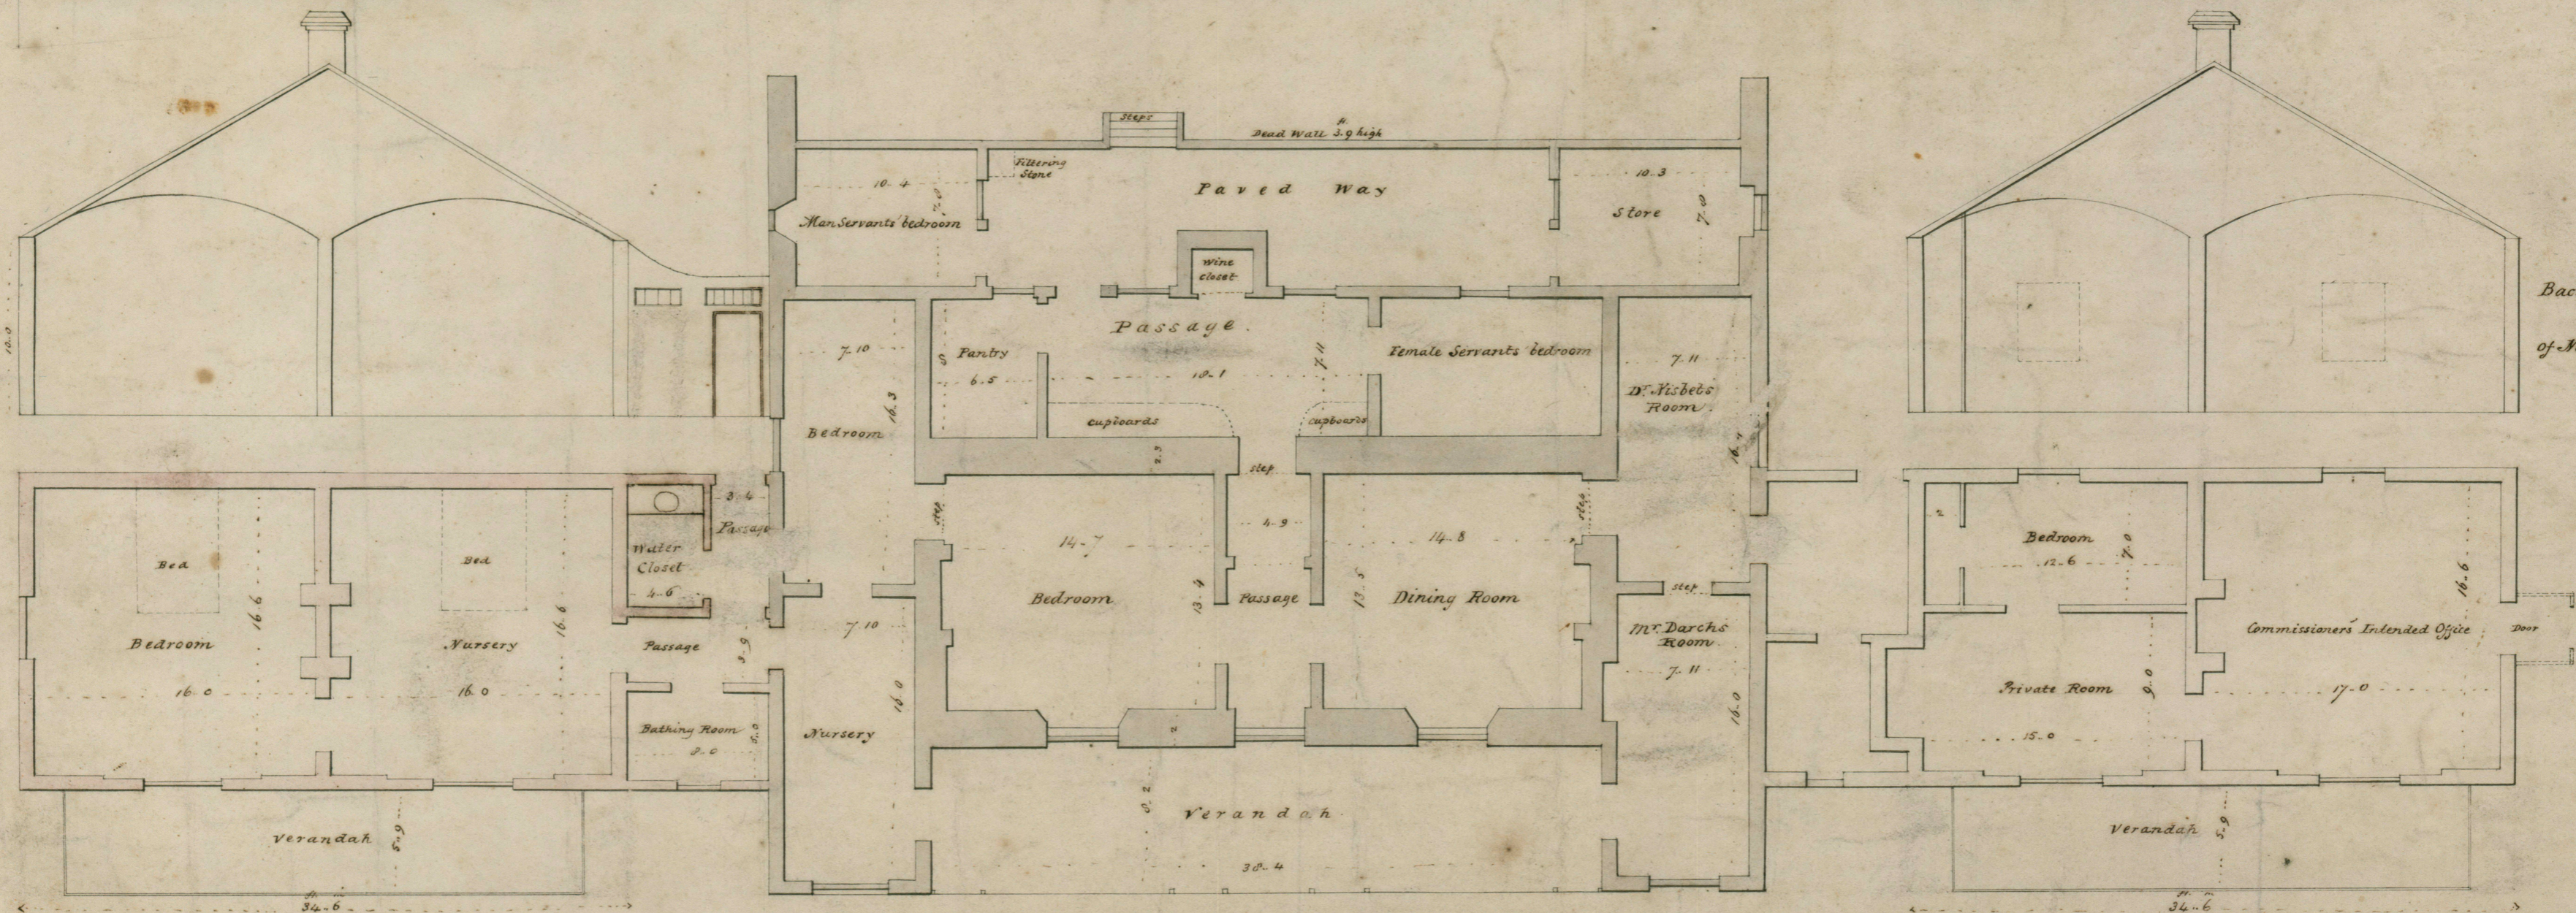

*Plan of the Present House.*

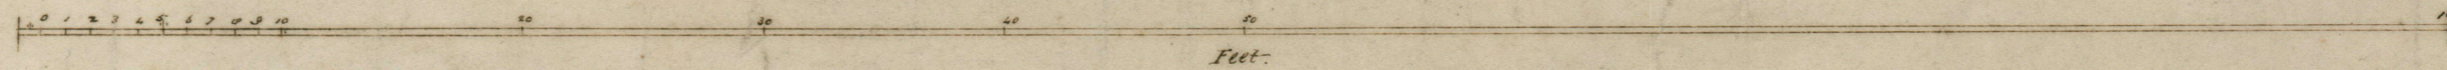

*Note — The South Wing, shaded Red, is completed. — The North Wing, unshaded, is not commenced.*