




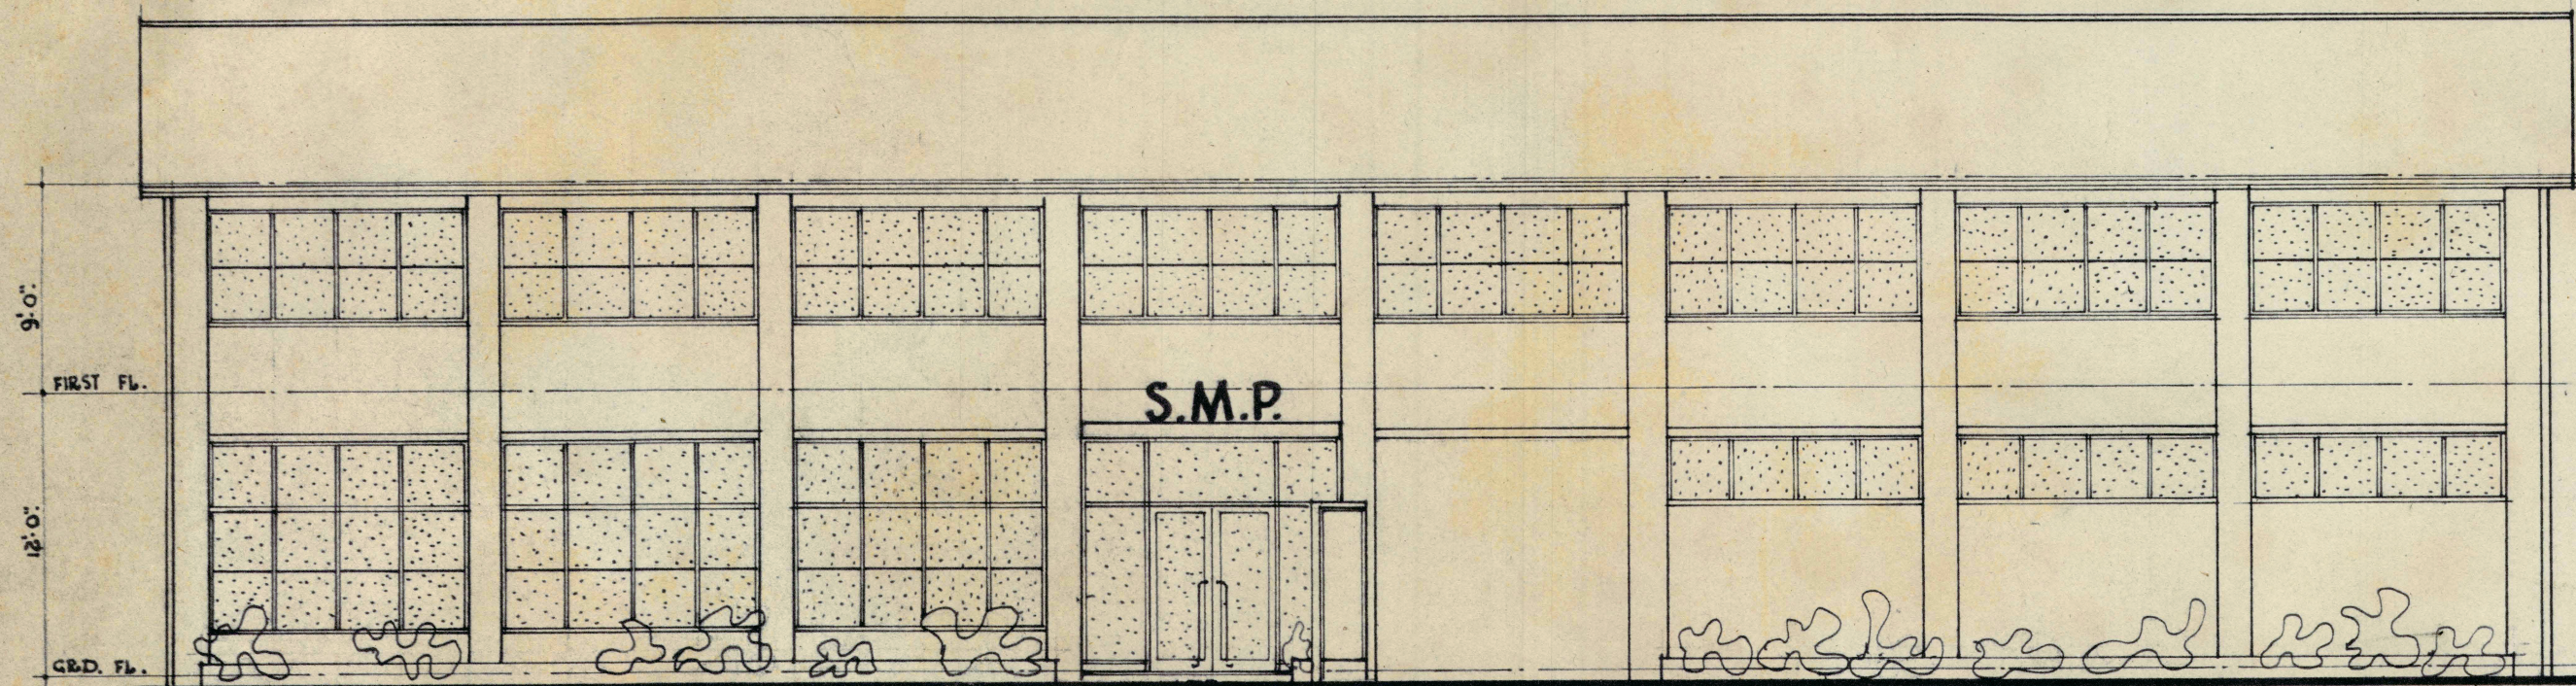


:ELEVATION:

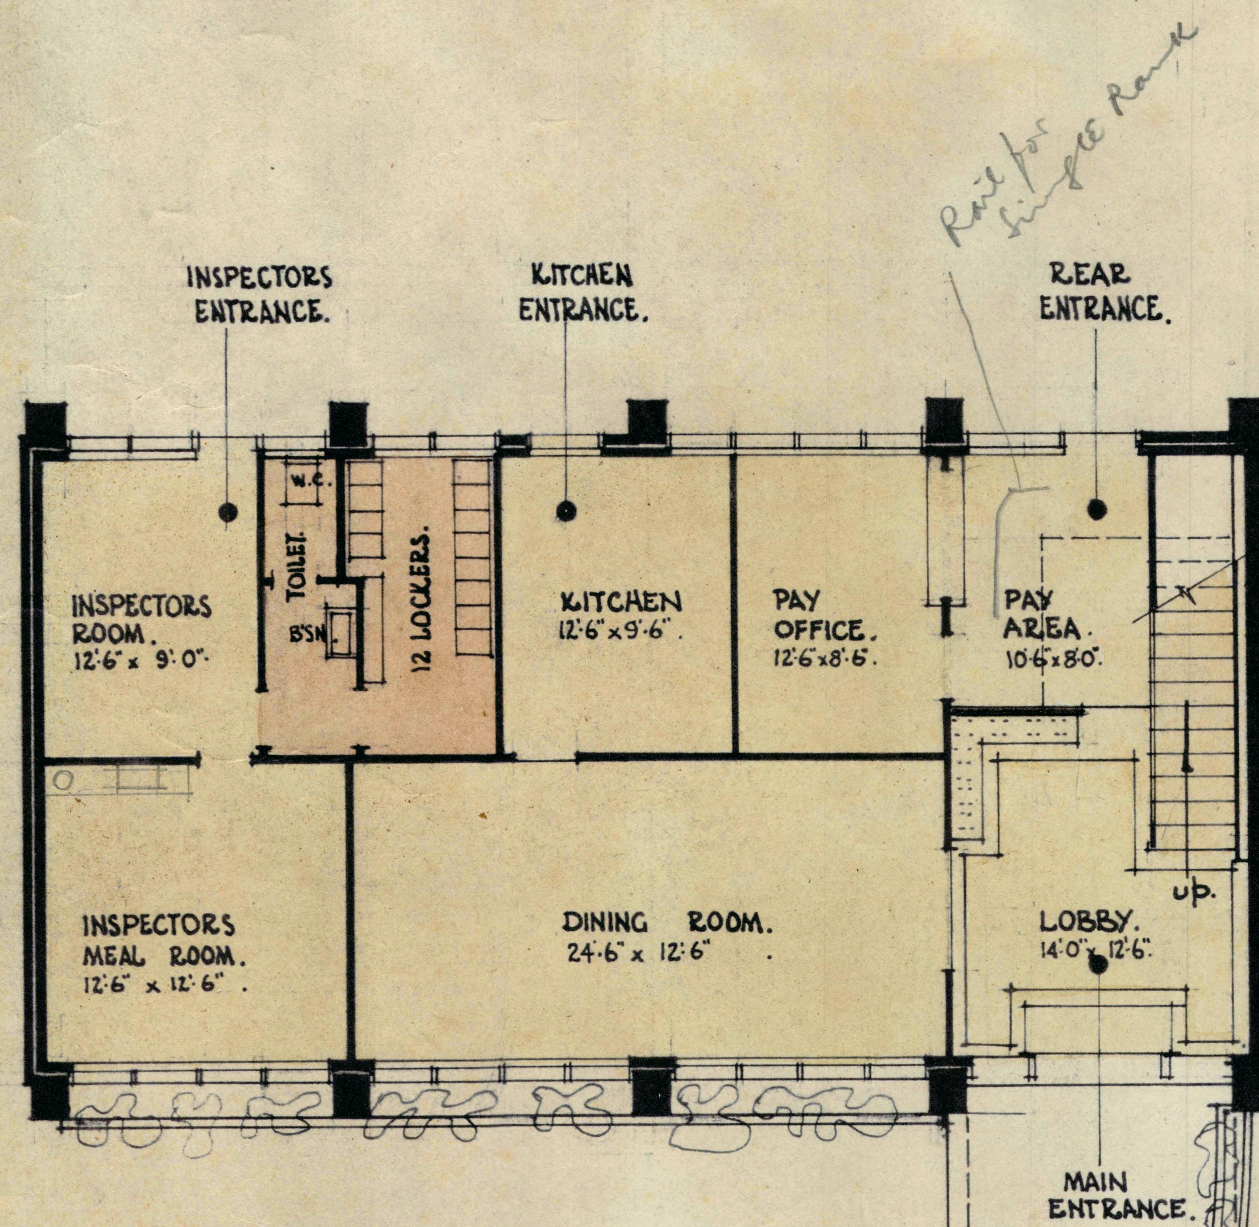


GROUND FL. PLAN.

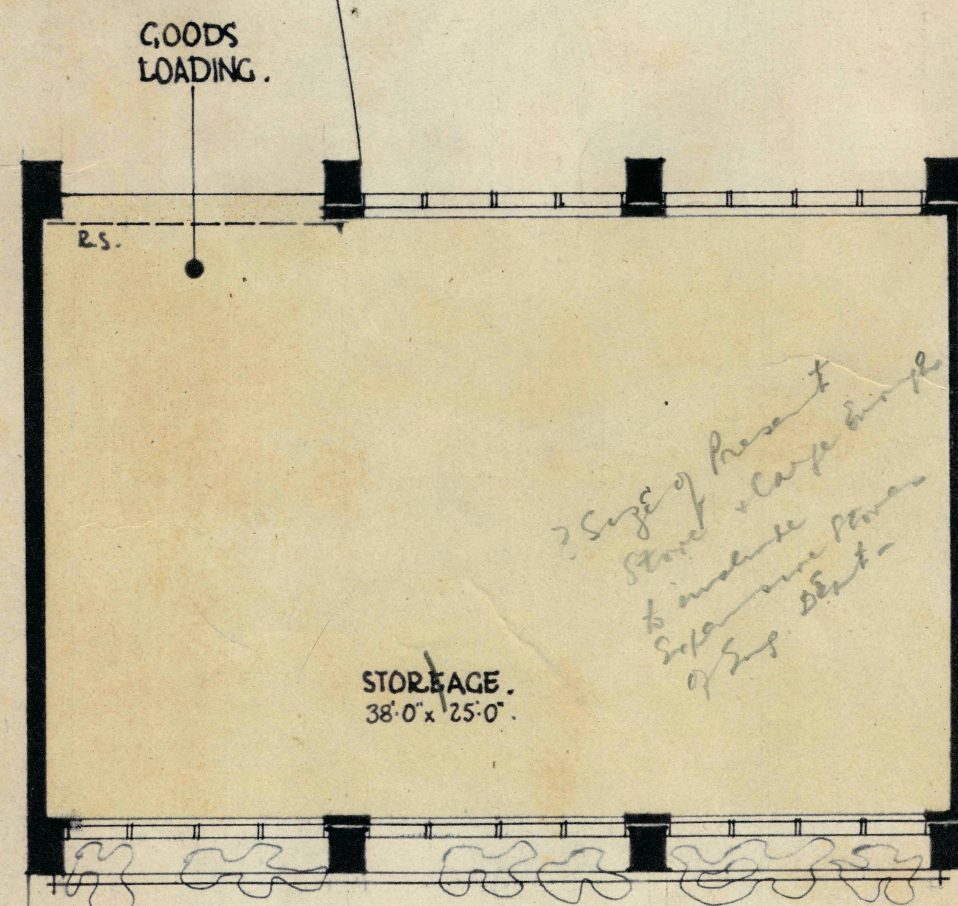

BLOCK PLAN.
SCALE: 40'-0" to 1'-0"

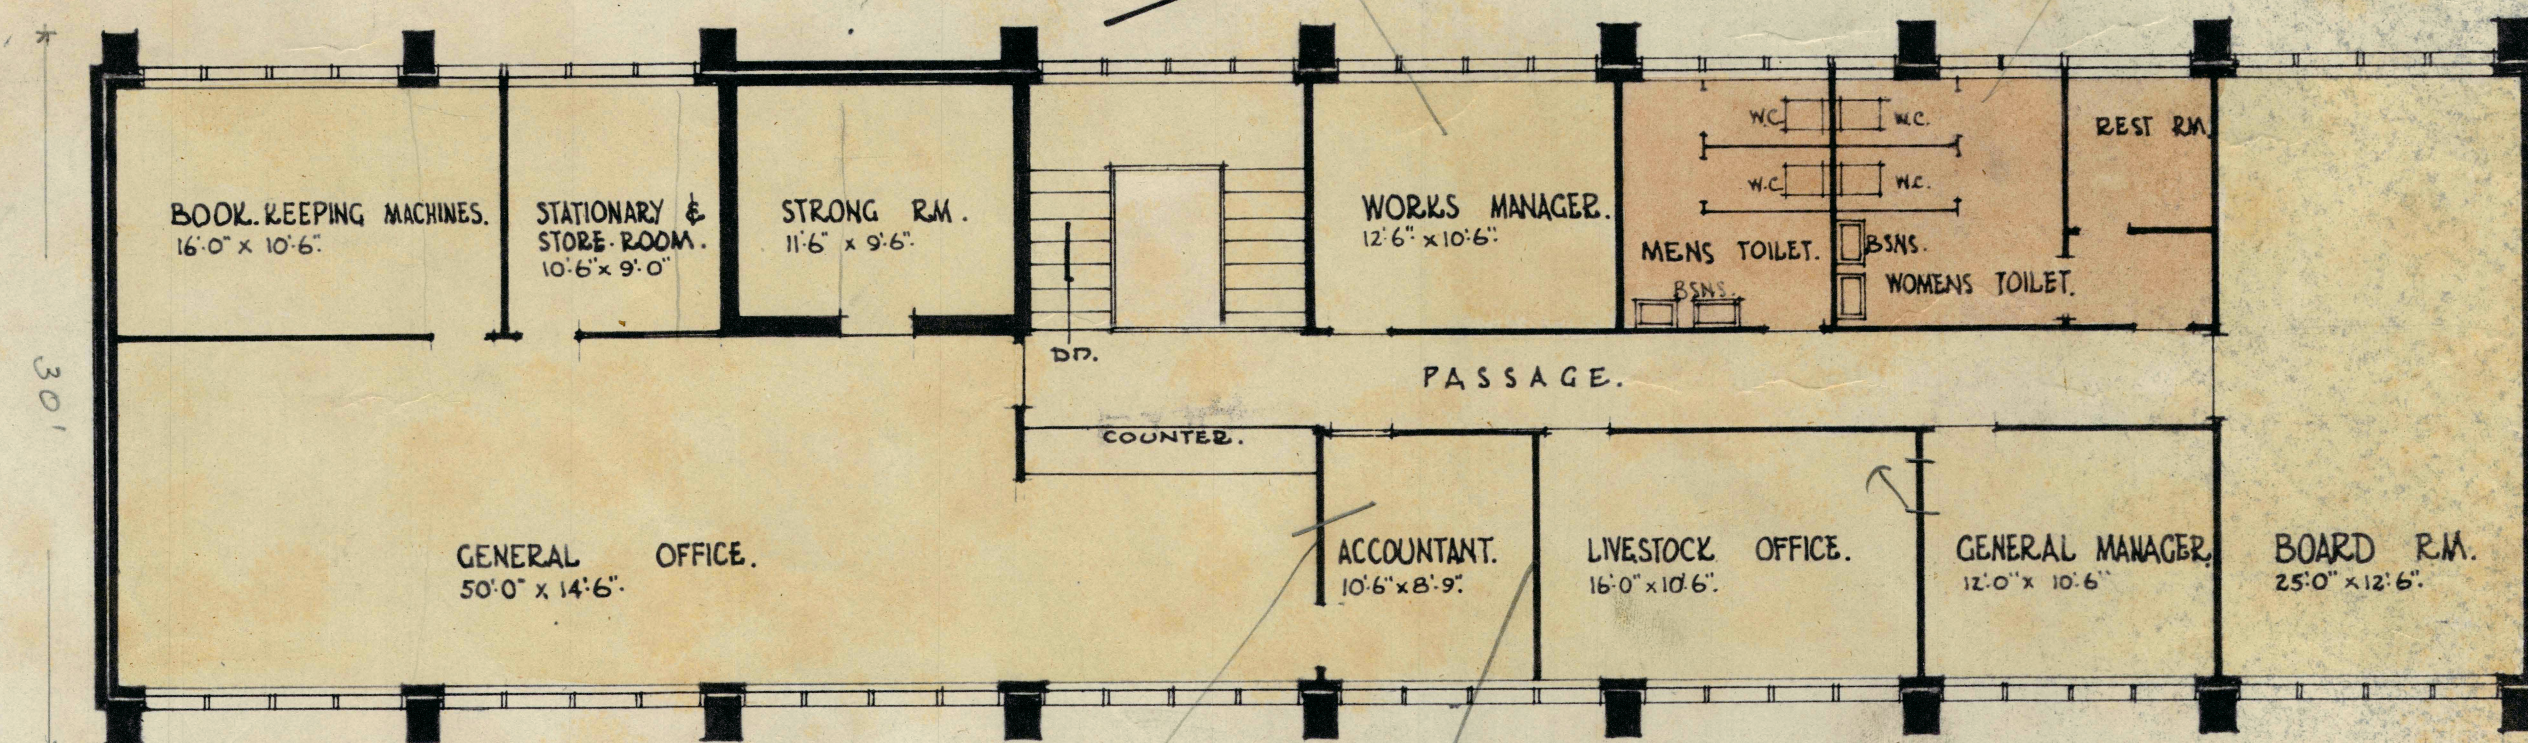

FIRST FL. PLAN.

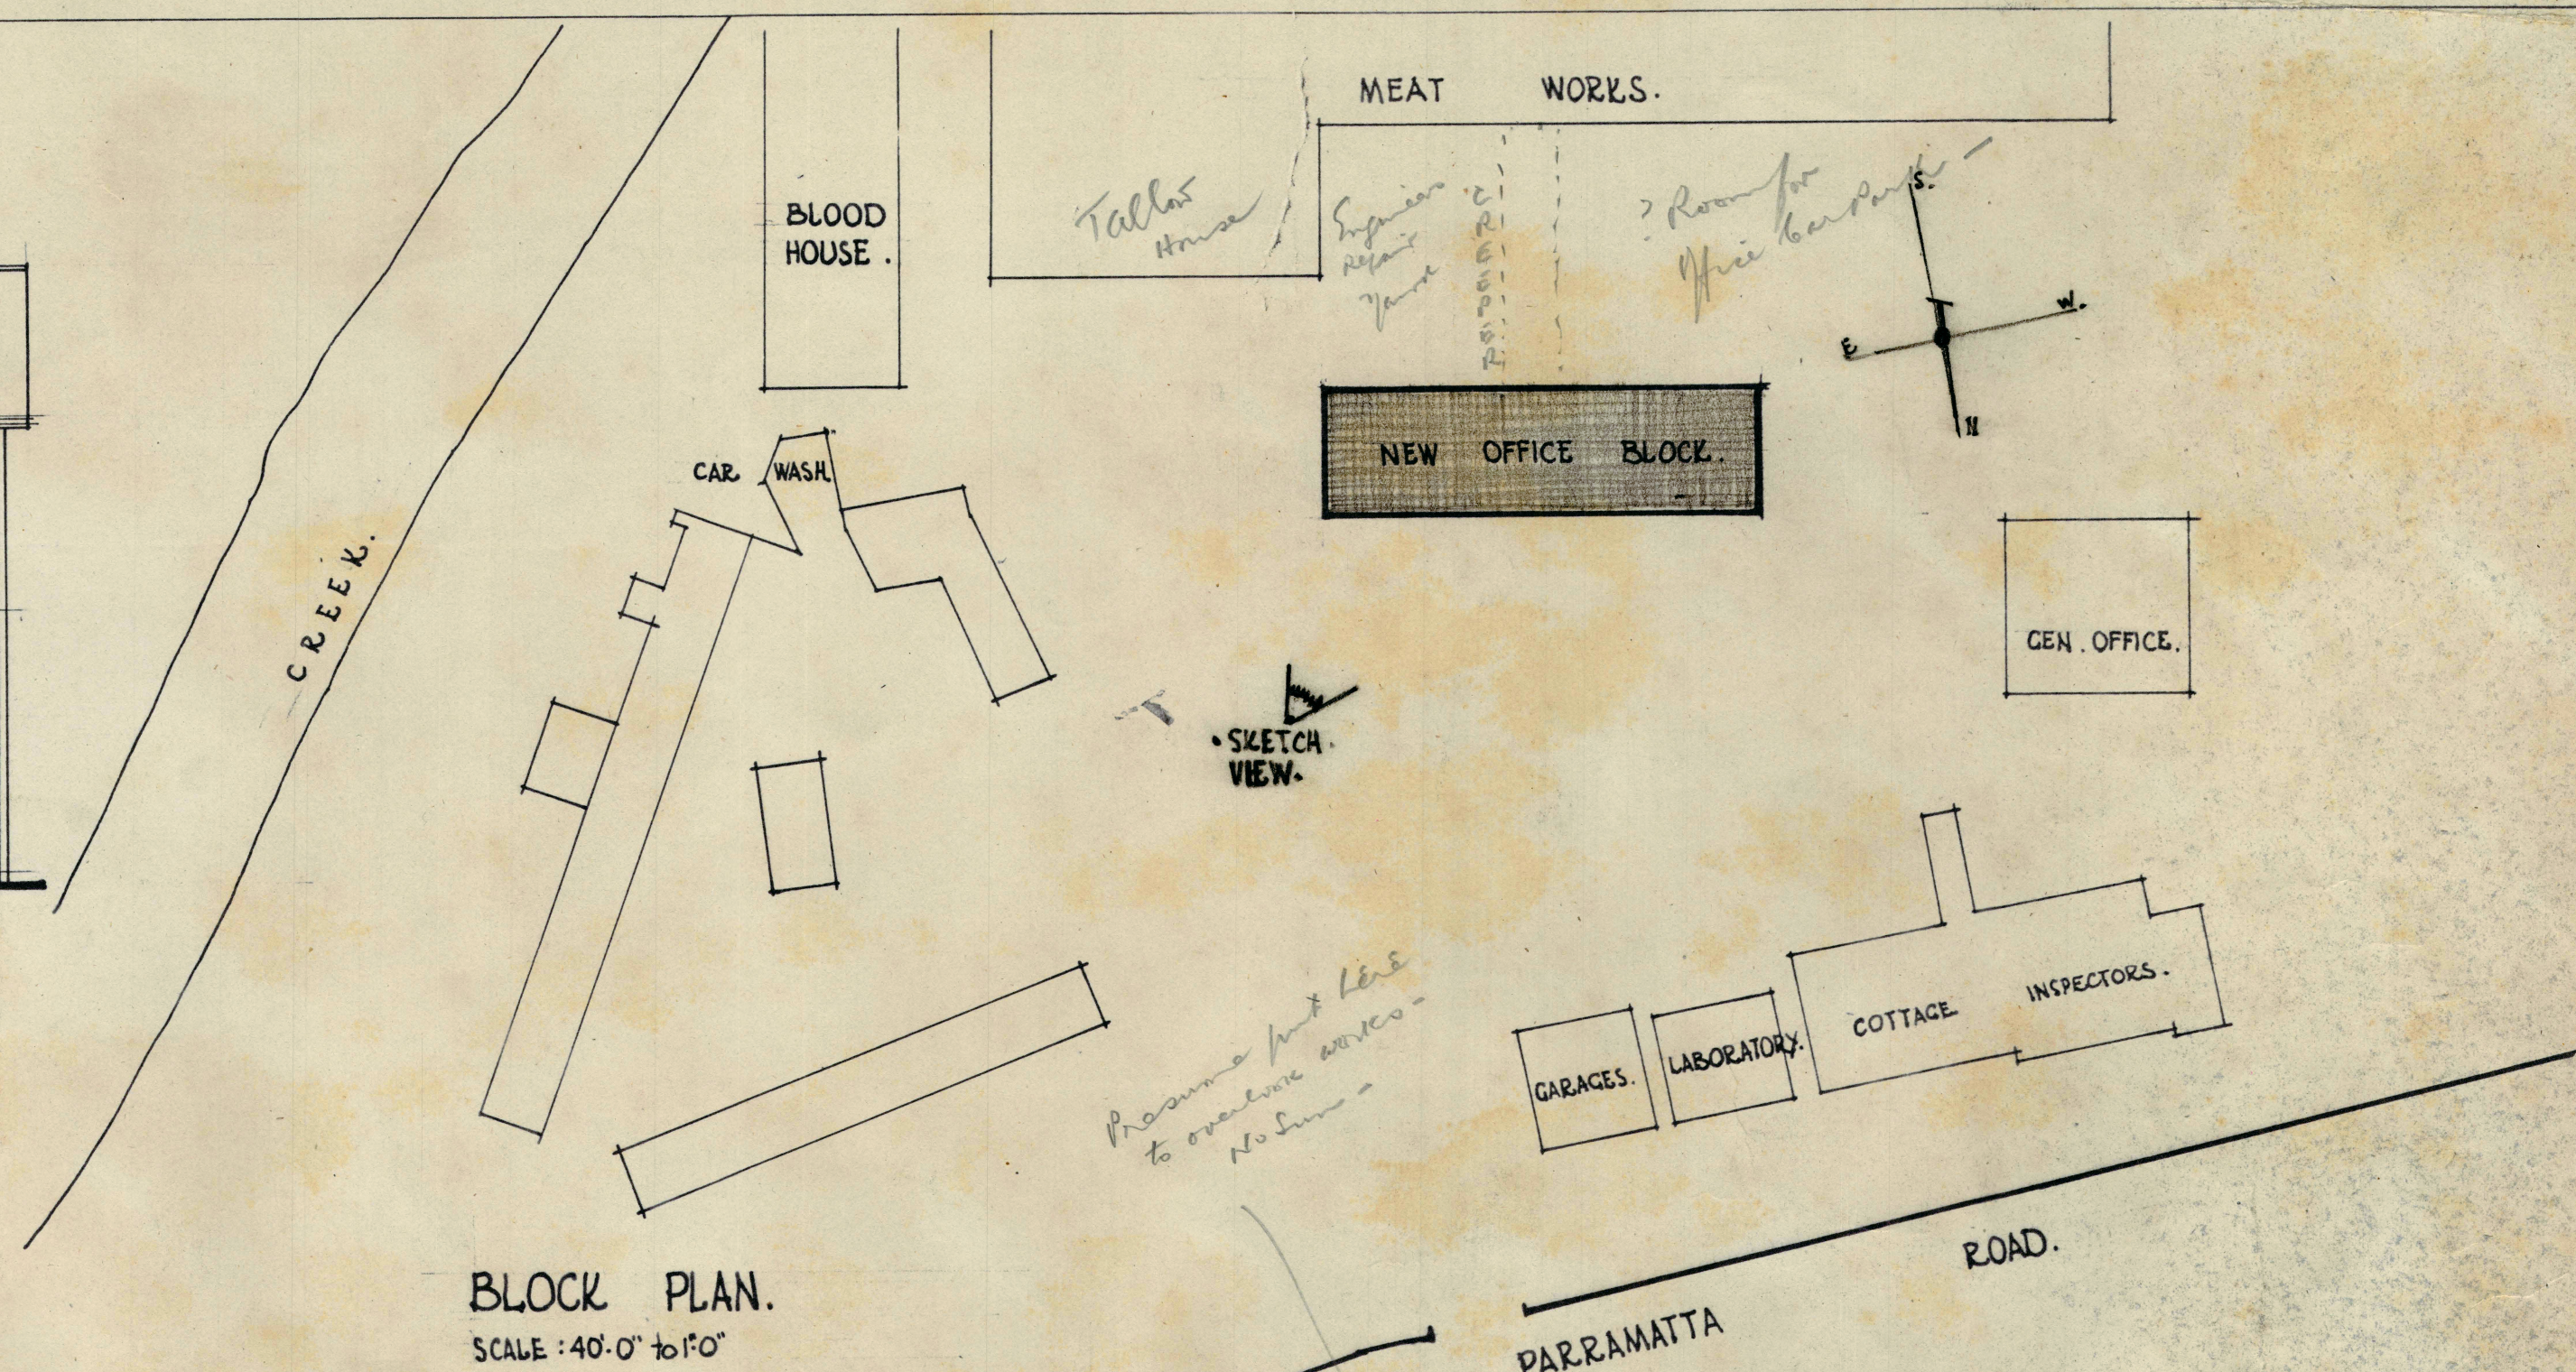

:NEW OFFICE BLOCK FOR ..
SYDNEY MEAT PRESERVING COMPANY (LIMITED).
PARRAMATTA ROAD AUBURN ..
ROBERTSON AND MARKS : ARCHITECTS : 9 CASTLEREACH ST. : SYDNEY.
SCALE : 1/8"=1'-0" & 1"=40'-0" : DATE : 7-7-49 : C.B.