


9/2/222/2/6
1001/222/1/001

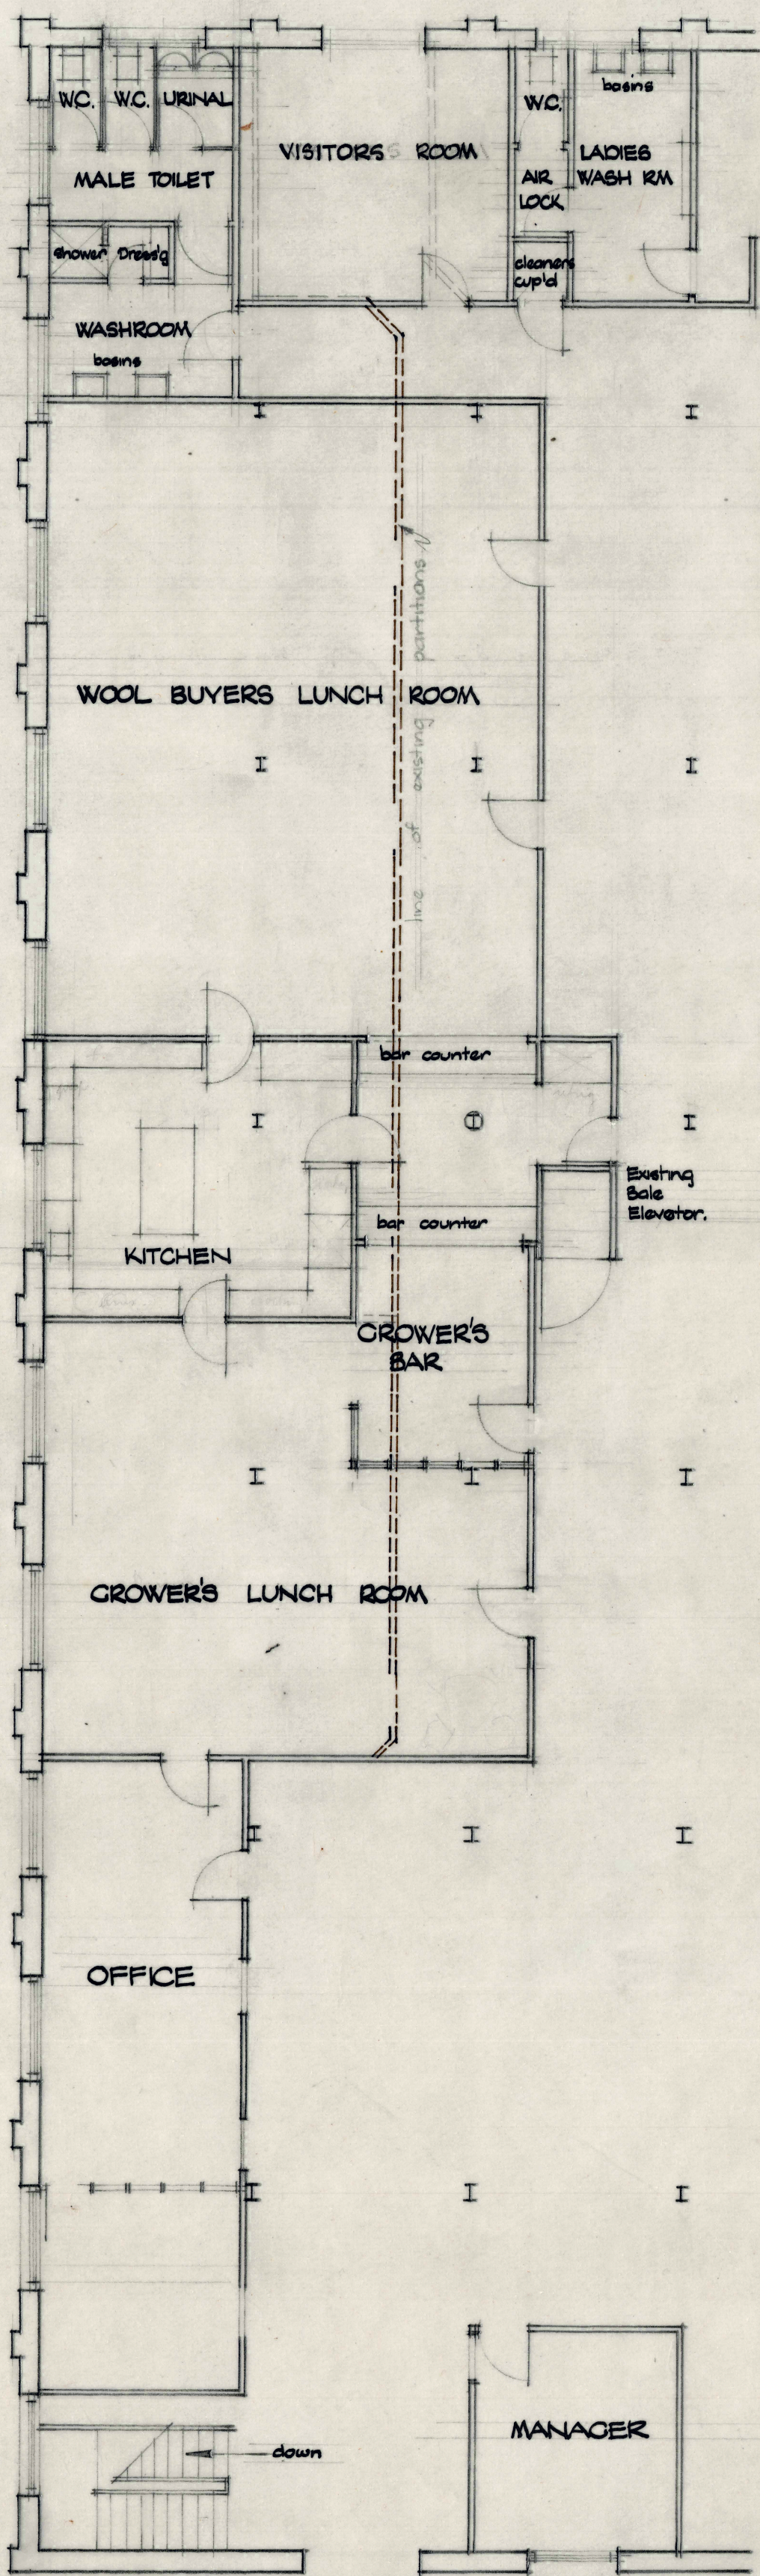

ALTERATIONS TO AMENITIES BLOCK FIRST FLOOR MAIN STORE NEWMARKET		
DRAWN BY W.C.A.W.	for DALGETY & CO SKETCH PLAN	DRAWING No. 5342/B
CHECKED BY		SCALE 1/8" = 1'0"
DATE 5. 8. 53.	HUDSON, STEVENSON, HOWDEN AND McLEAN ARCHITECTS 411 COLLINS ST. MELBOURNE, O.I.	

65448332