


PLAN of RESIDENCE

FOR A A C^o

WARRAH


Scale $\frac{1}{8}$ of One Inch
to One Foot

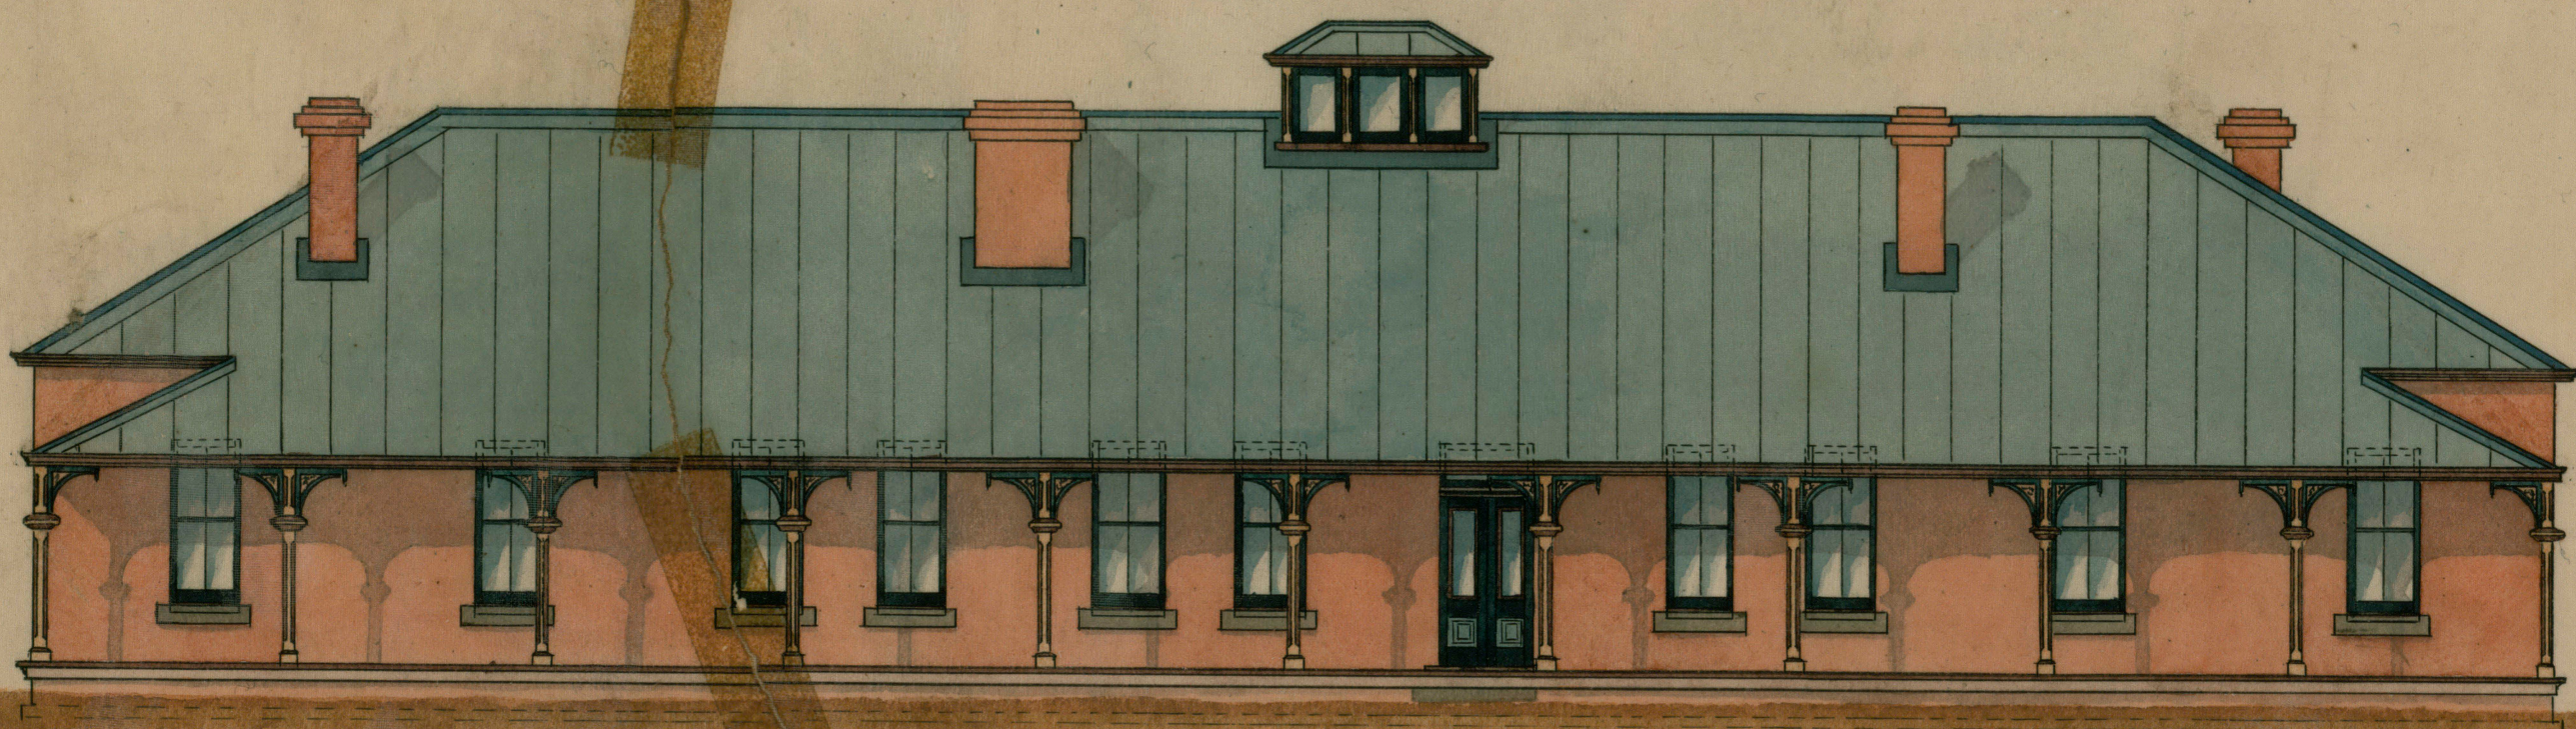

Front Elevation



Back Elevation

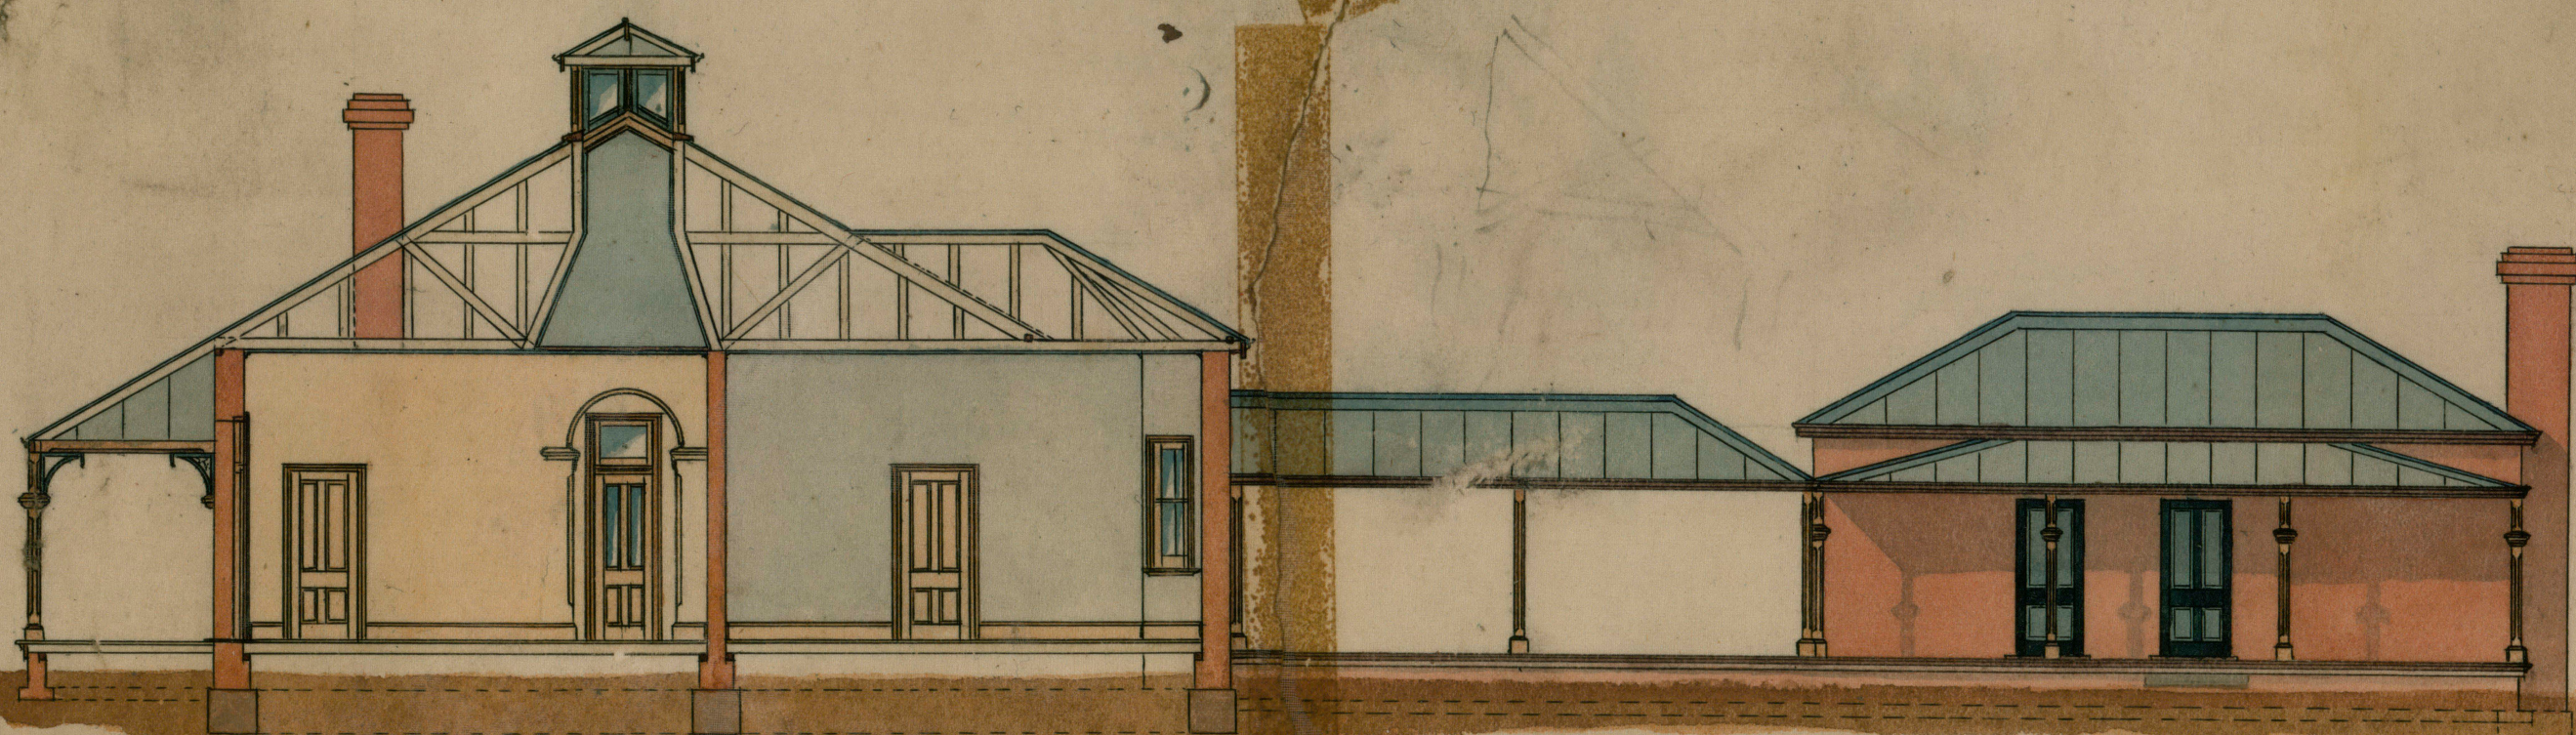

Section C D