




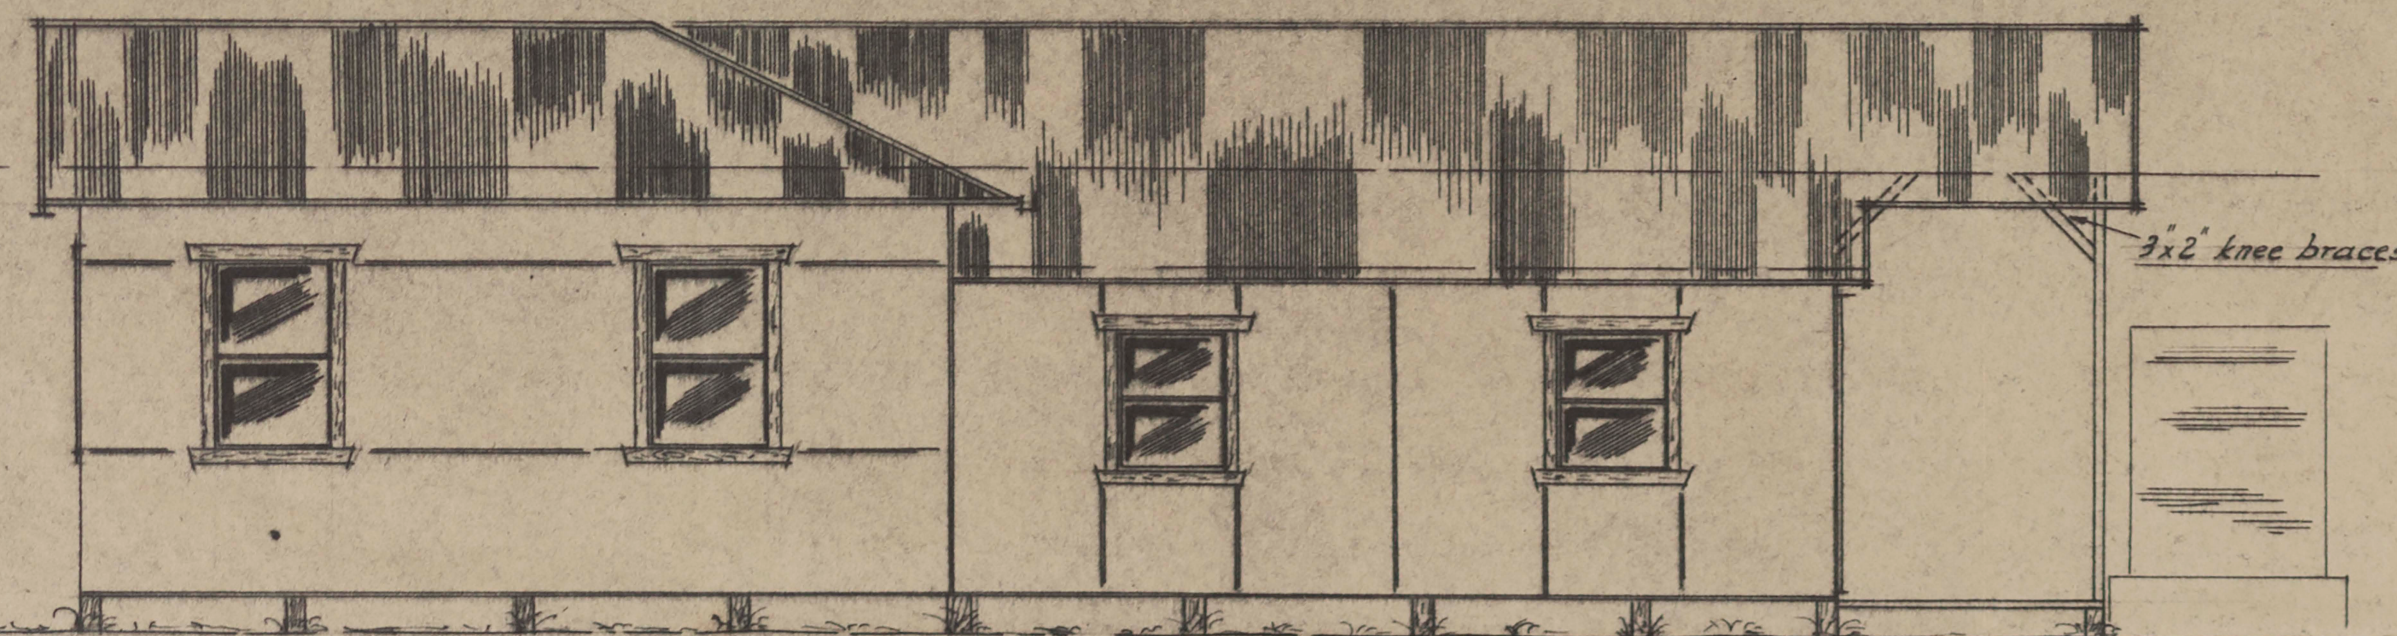


SIDE ELEVATION

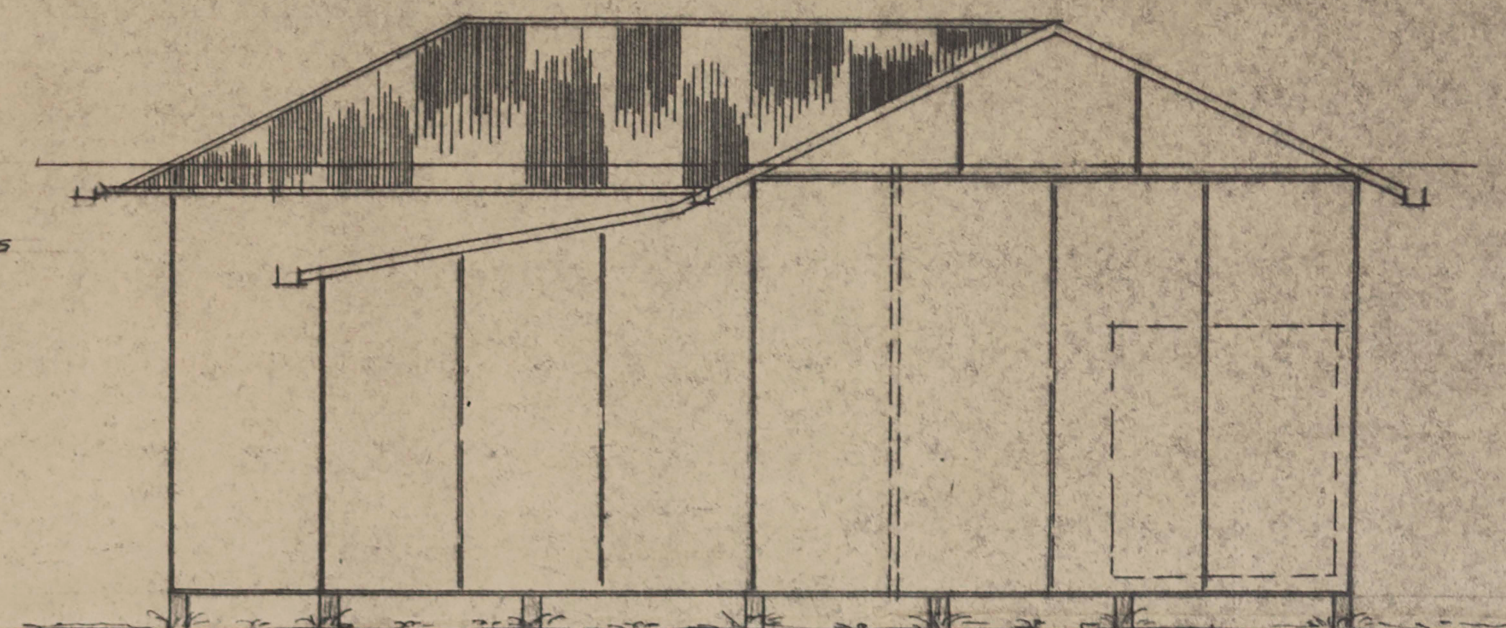

REAR ELEVATION

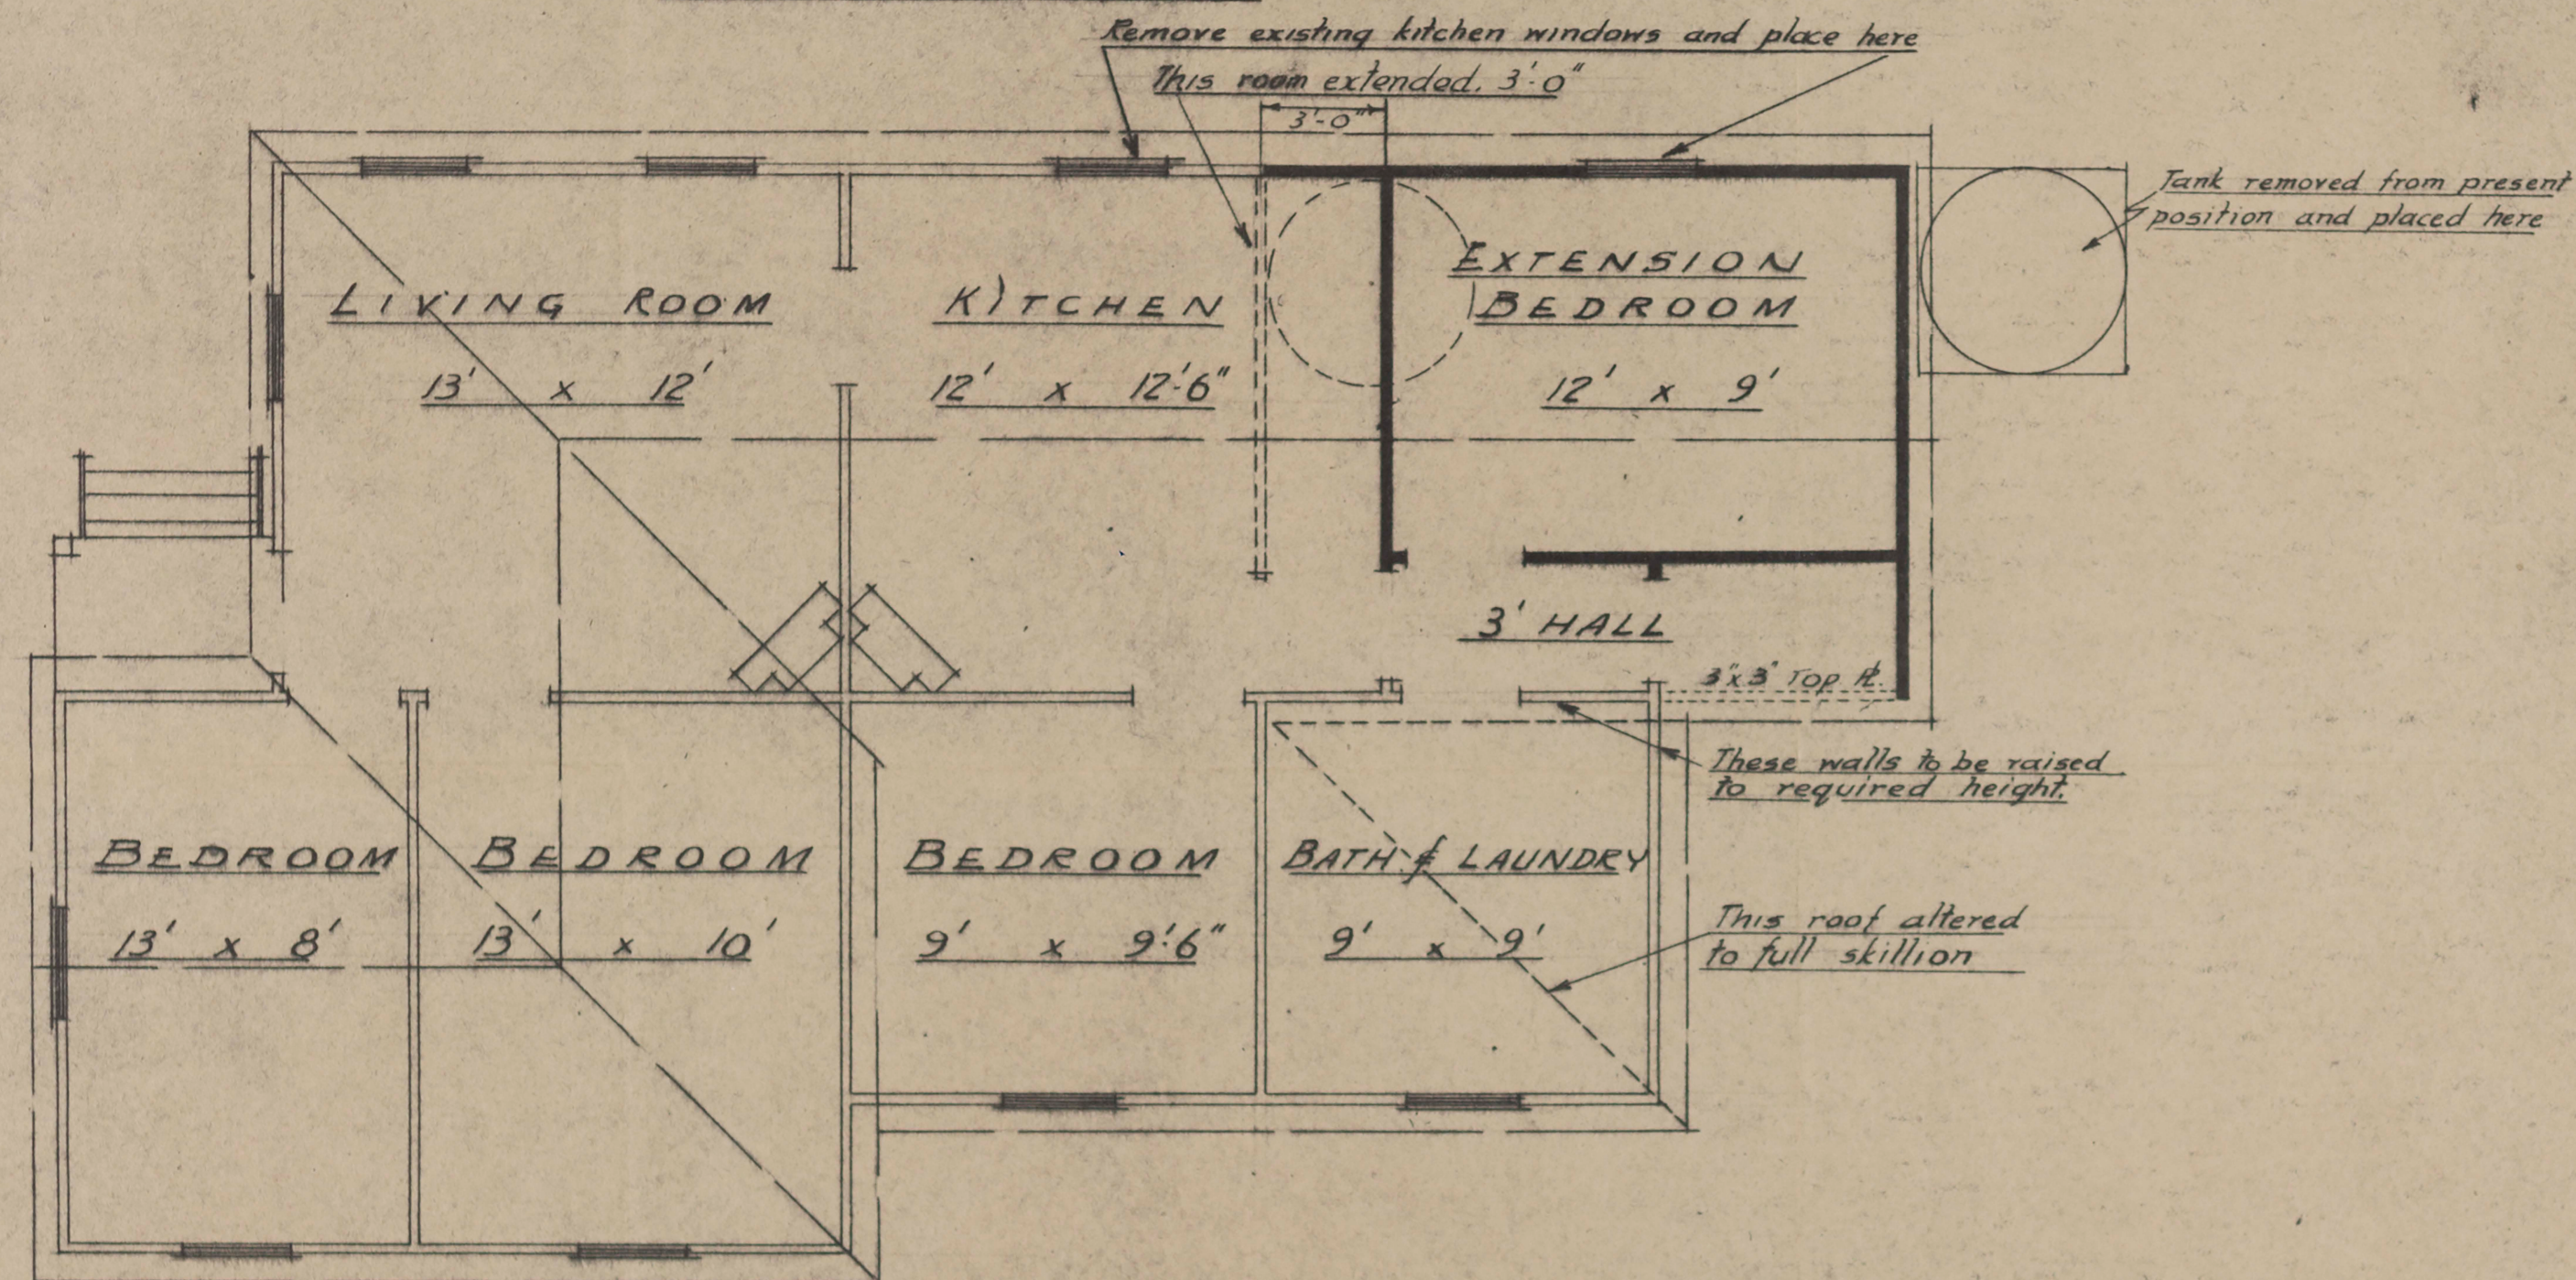

PLAN

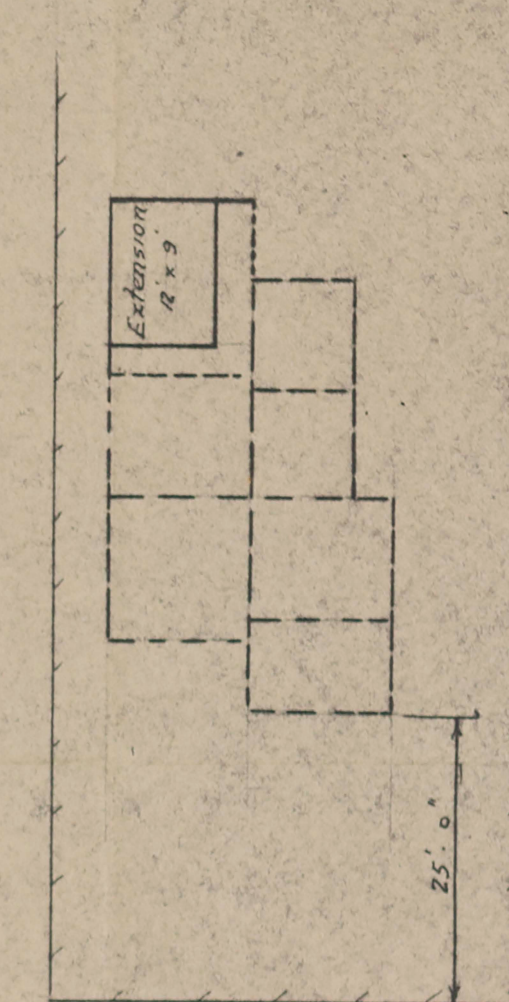

LOCATION PLAN

ITEM	No.	REQD	MATERIAL	DESCRIPTION	
MACHINING SYMBOLS				LAKE GEORGE MINES PTY. LTD.	
M1 DENOTES ROUGH FINISH				CAPTAINS FLAT, N.S.W.	
M2 DENOTES MEDIUM FINISH				ADDITIONS TO COTTAGES	
M3 DENOTES FINE FINISH				23 Kurrajong St. (H. BLOOD)	
DATE	BY	No.	REVISIONS	DRAWN	DATE
				7 3 52	
				TRACED	SCALE 1/4" = 1 FOOT
				CHECKED	
				PASSED	
				APPR'D	
				AA341	