




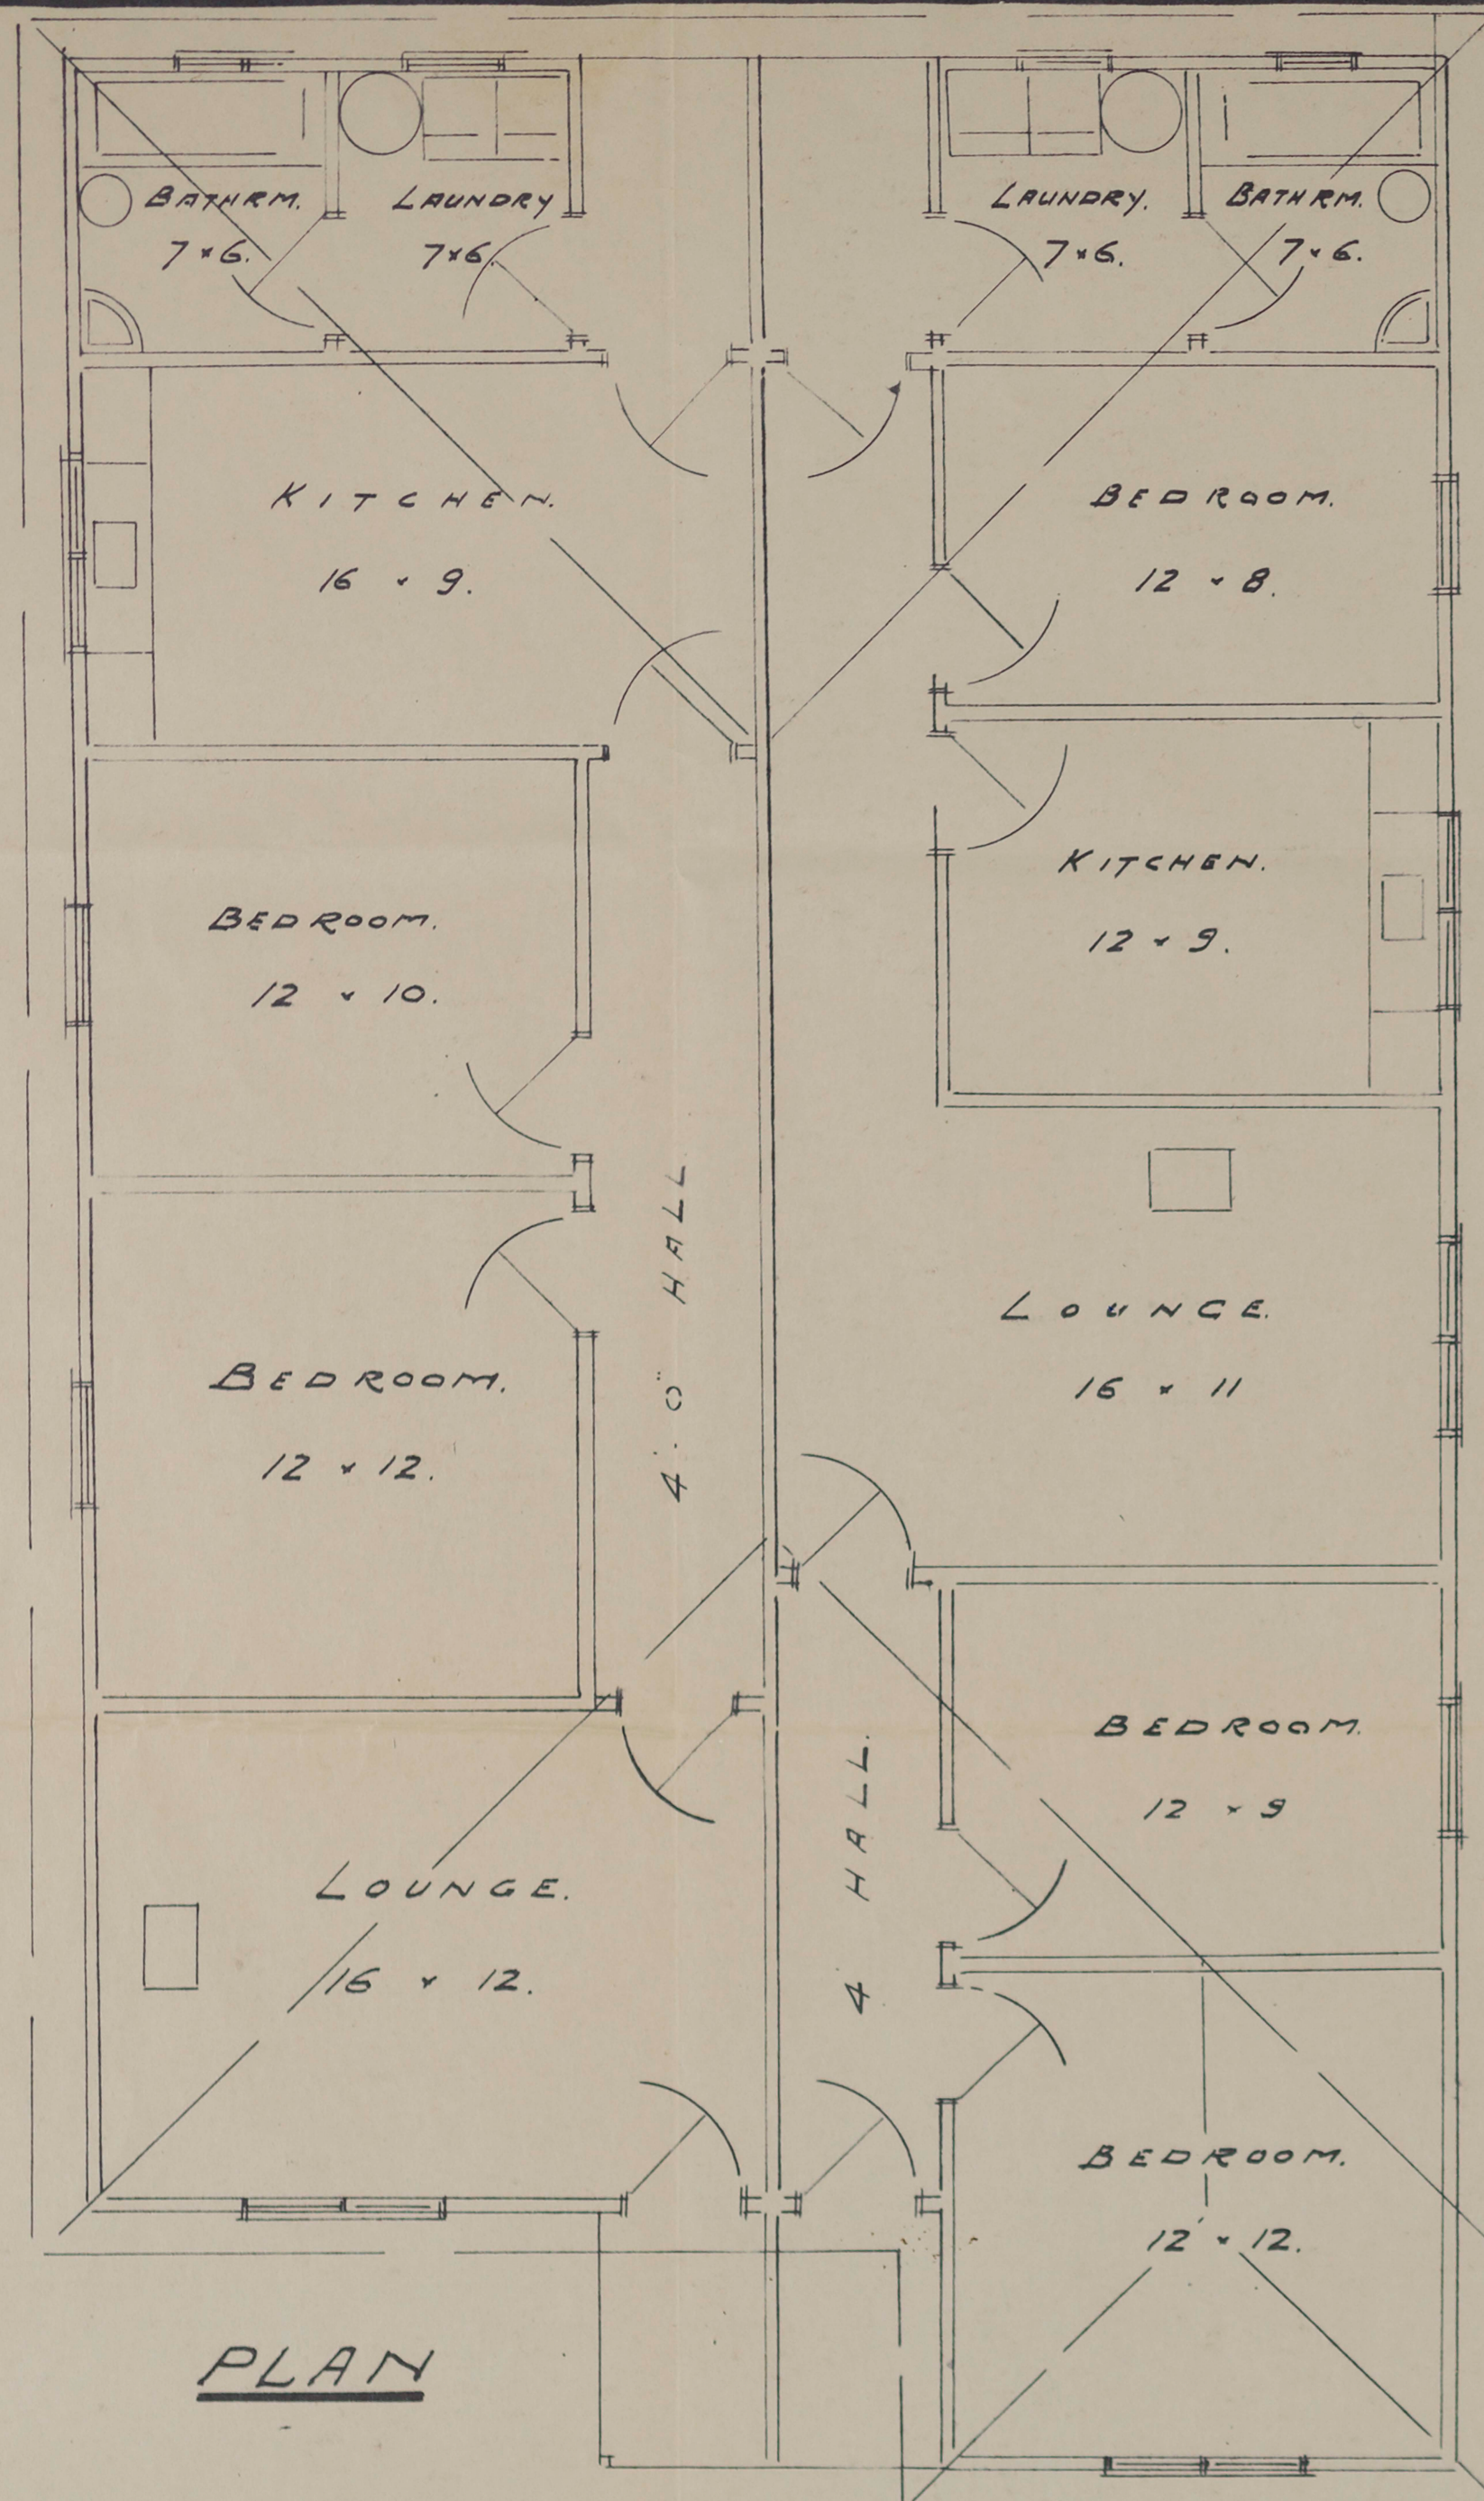


PLAN

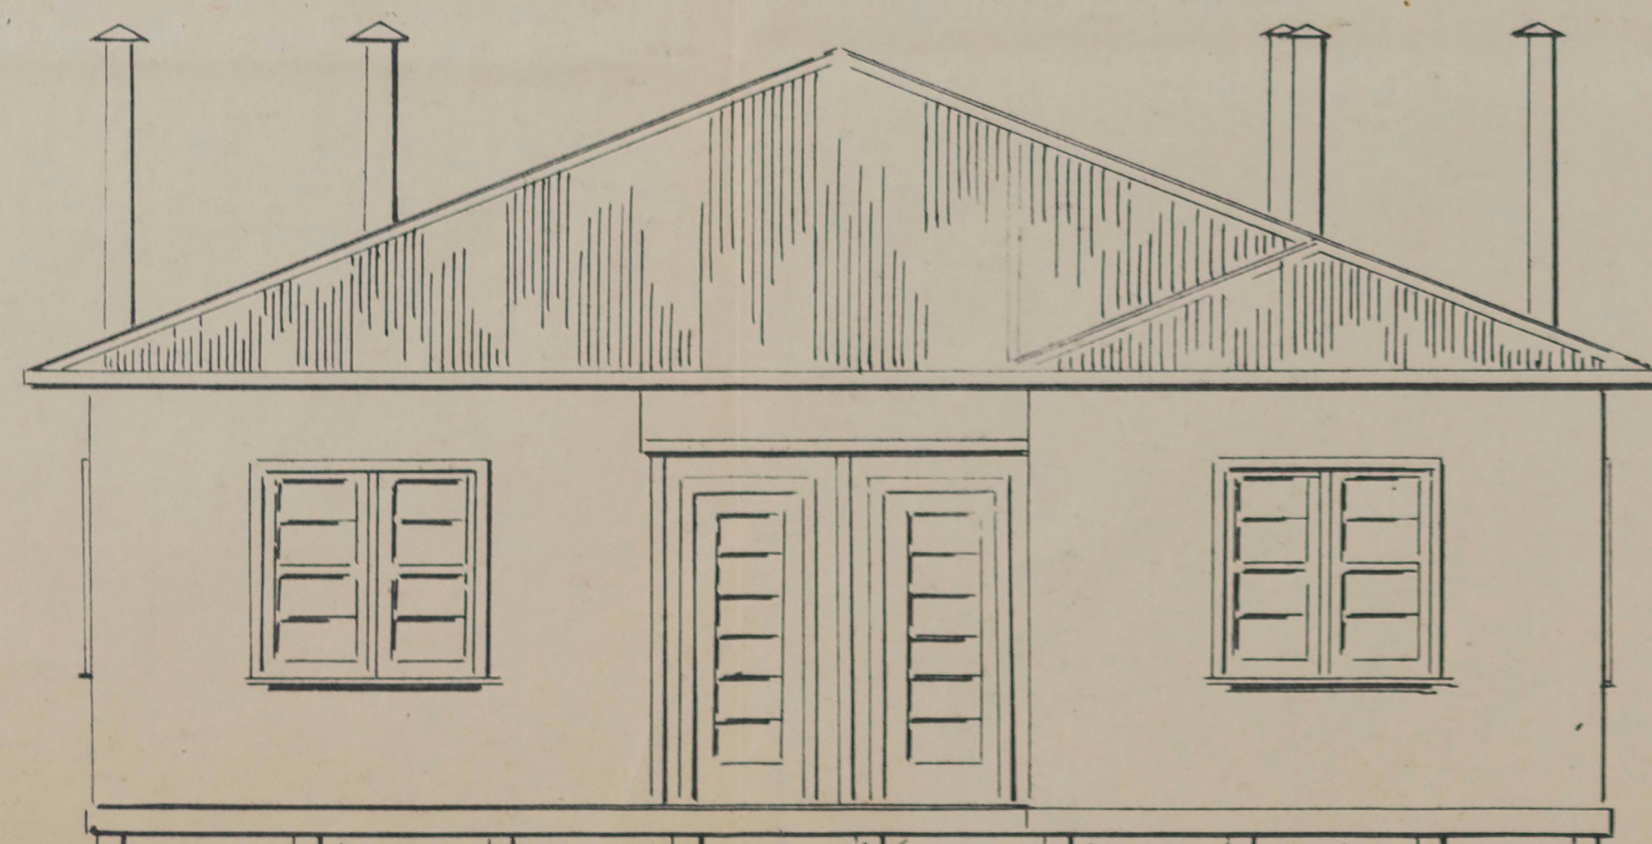

FRONT ELEVATION

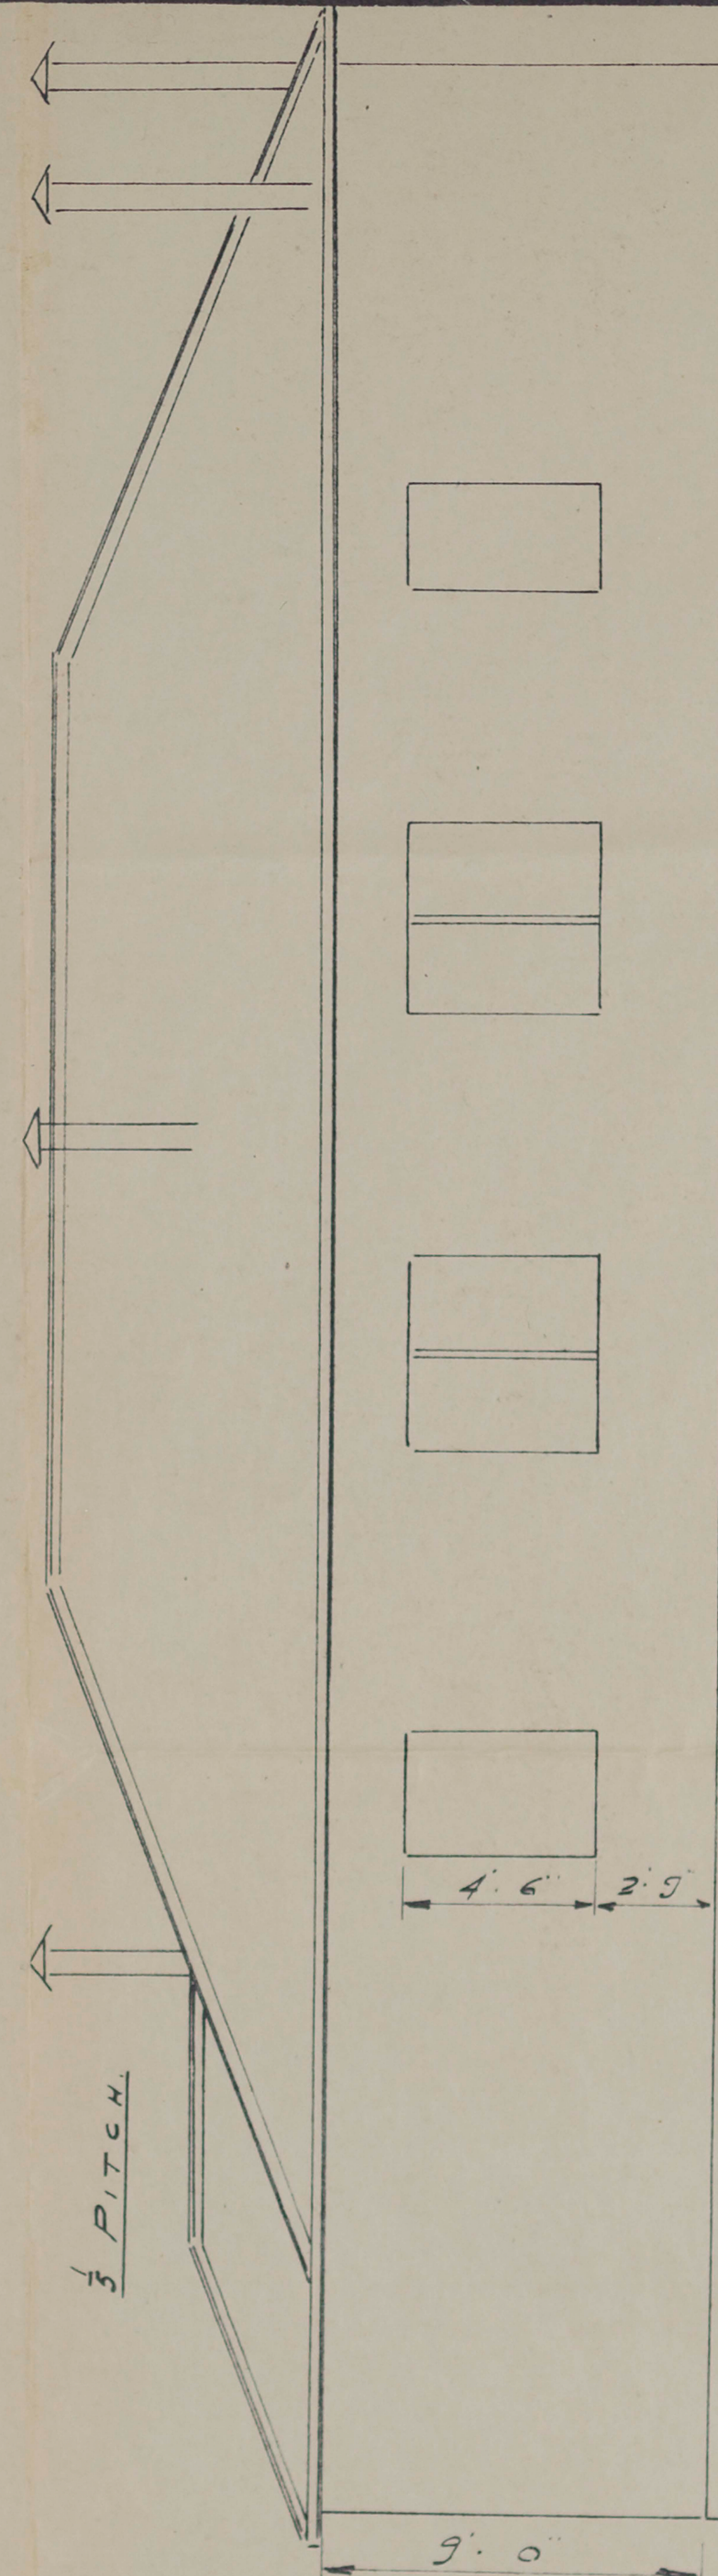

SIDE ELEVATION

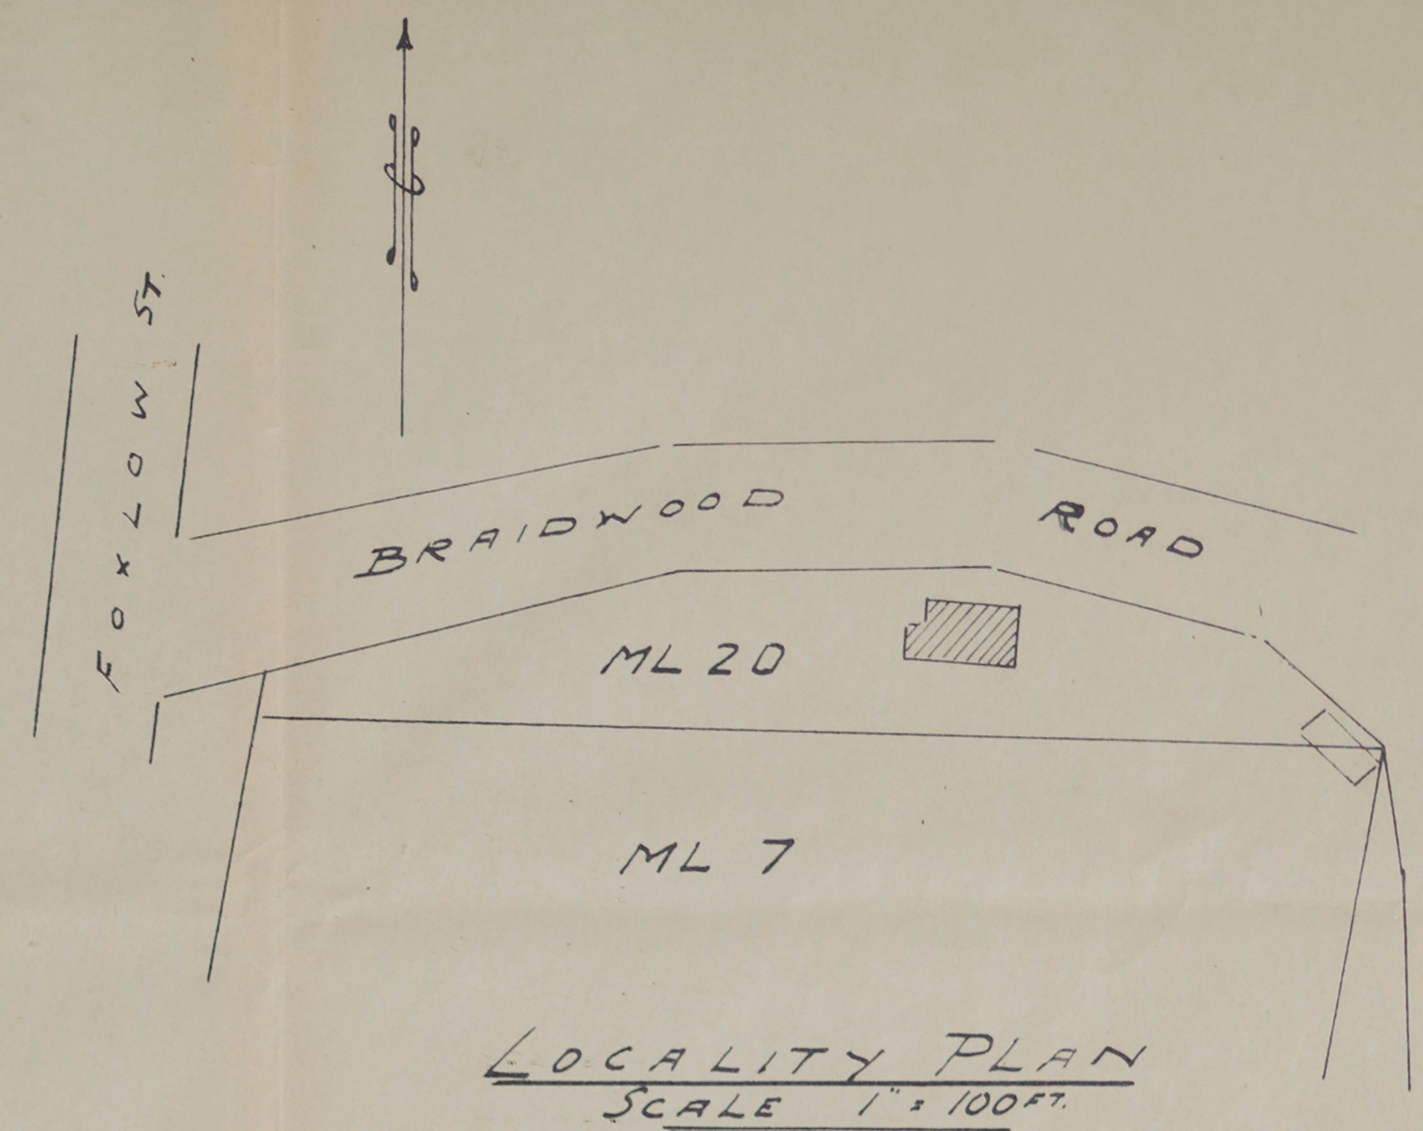

- SPECIFICATION
- SITE TO BE LEVELLED 4' CLEAR ON SIDES & 12' CLEAR BACK & FRONT.
- FOUNDATIONS 6 x 6 H.W. BLOCKS TOPPED WITH 249 GAL ANTCAPS.
- FRAME 4 x 3 BEARERS : 4 x 2 FLOOR JOISTS : 1" T & G FLOOR : 4 x 2 RATES : STUDS : CEILING JOISTS & RAFTERS : 3 x 1 BRACE FULL LENGTH EACH WALL.
- SHEETING FIBRO VERTICAL ON 3' MODULE WITH COVERSTRIP & 6 x 1 PLAIN SKIRT.
- LINING CANE-ITE VERTICAL ON 3' MODULE IN BEDROOMS HALLS & LOUNGES. FIBRO IN OTHER ROOMS & LOBBIES.
- JOINERY DOORS - FULL GLASS TO FRONT : TOP GLASS IN HALLS : LEDGE TO REAR & LAUNDRY : OTHERS FLUSH BOTH.
- WINDOWS - DOUBLE 2/2-4 x 4-6 : SINGLE 2-7 x 4-6 : SMALL 1-6 x 3. ALL BOX FRAME. 4 x 1 SLAY SKIRT & ARCH. : COVERSTRIPS & 2" SCOTIA THROUGHOUT.
- ROOF HIP ON 1/5 PITCH & 12' OVERHANG : 6 x 1 FACIA & 4 1/2" CUTTER.
- VENTS PLACE 2/9 x 6 WALL VENTS TO EACH ROOM.
- CONC. FLOORS 3 1/2" REINFORCED FLOOR ADEQUATELY SUPPORTED & SCREEDED TO 4" GRATE IN BATHROOMS & LAUNDRIES.
- DRAINER ALL WASTES TO BE TRAPPED : K. SINK TO PASS TO CONC. GREASE TRAP. ALL WASTES TO BE CARRIED 12' CLEAR OF HOUSE BY 4" EW PIPE TO RUBBLE DRAIN OF 18" SECTION.
- W.C. - 2 REGULATION STANDARD PLACED 30' TO REAR ON SOUTH ALIGNMENTS.
- TANKS PLACE 1/1000 GAL. TANK AT EACH REAR CORNER & PIPE TO KITCHENS.
- P.C. ITEMS 2 K. SINKS & DRAINER BOARDS : 2 ROOM HEATERS : 2 COPPERS : 2 PR. CEMENT TUBS : 2 CHIP HEATERS : 2 C.I. RE BATHS : 2 C.I. RE CNR HAND BASINS.

ITEM	No. REQD	MATERIAL	DESCRIPTION
MACHINING SYMBOLS			LAKE GEORGE MINES PTY. LTD. CAPTAINS FLAT, N.S.W. <u>COTTAGE</u> <u>SEMI-DETACHED.</u> <u>BRAIDWOOD ROAD.</u>
1/1		DEMOTES ROUGH FINISH	
1/2		DEMOTES MEDIUM FINISH	
1/3		DEMOTES FINE FINISH	
DATE	BY	REV.	DATE 24.3.52. SCALE 1/4" = 1 FT.
			CHECKED PASSED APPR'D
			AA350