



674438P

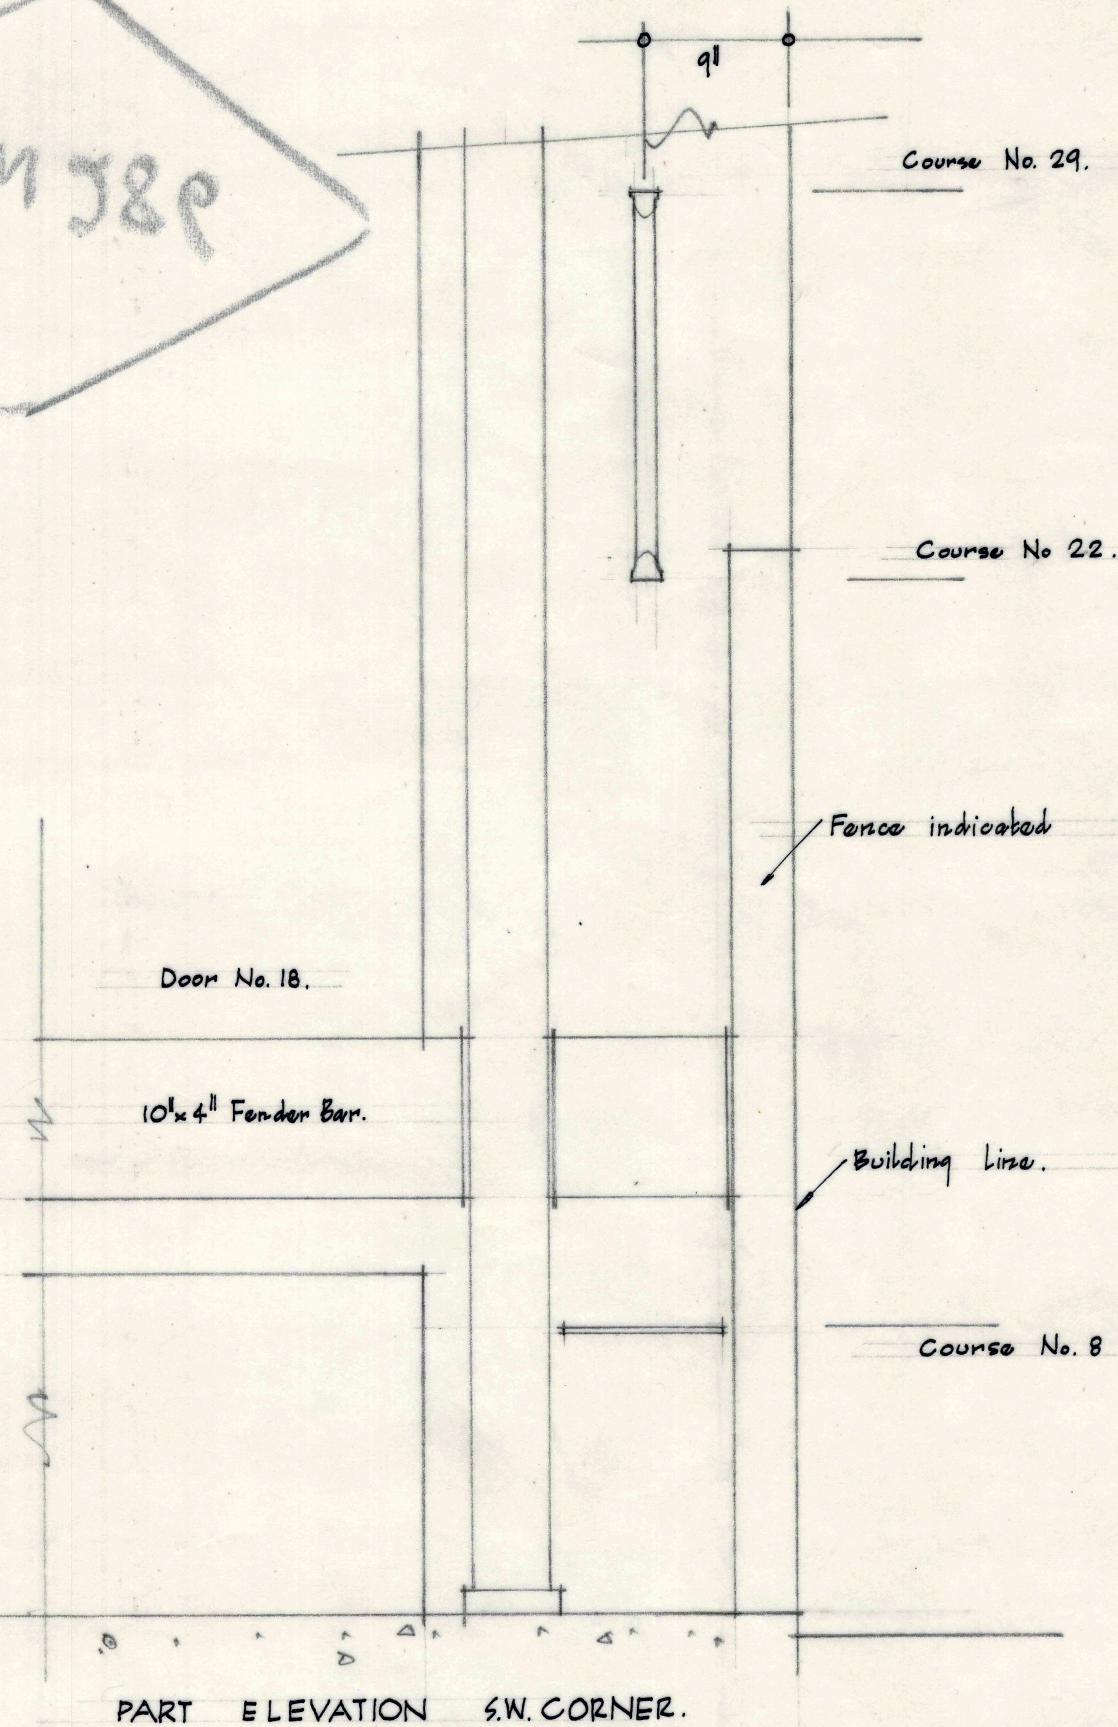


PART ELEVATION S.W. CORNER.

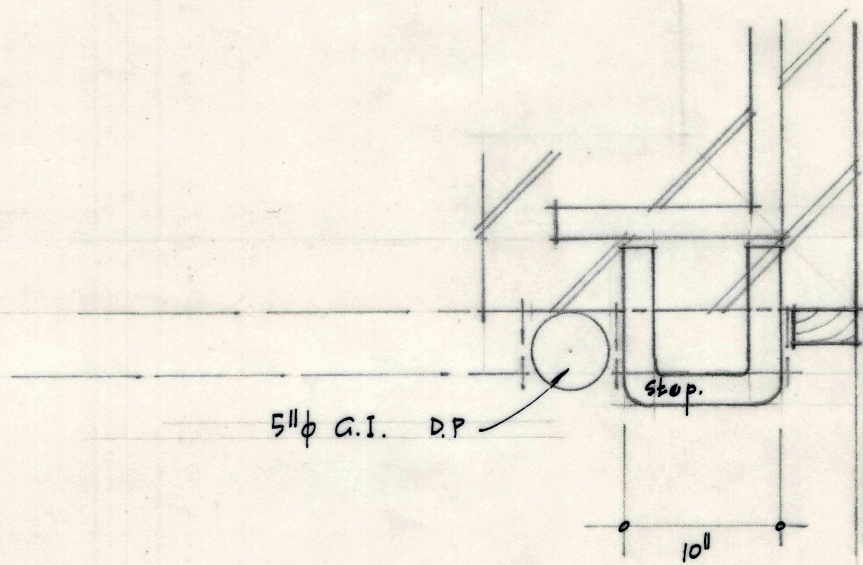

PLAN.

1" = 1'-0"

NOTE - Builder is to set out and take all dimensions from the actual work.

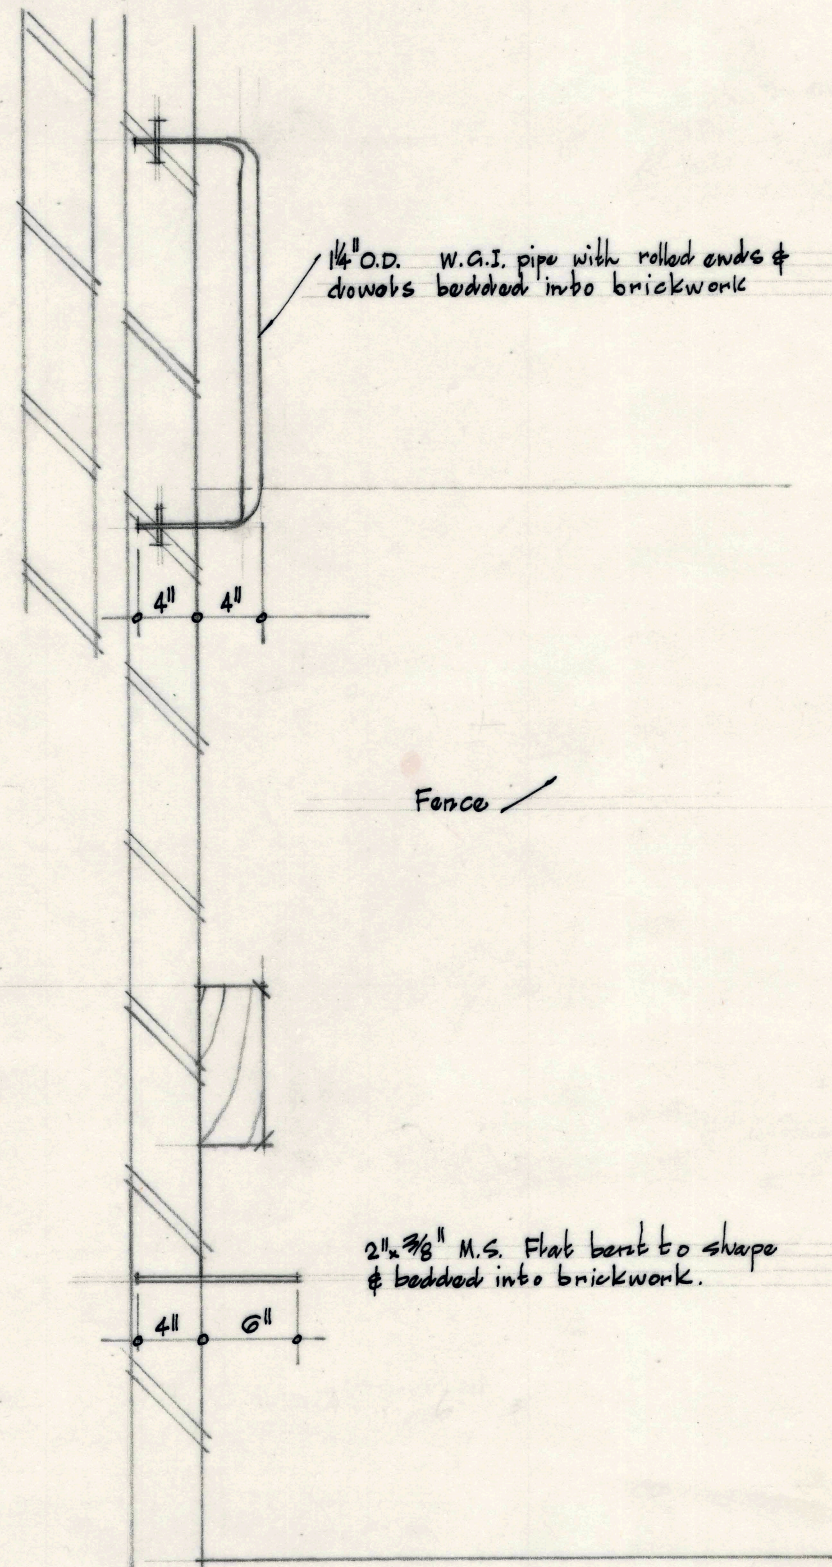

SECTION

No.	DESCRIPTION	DATE	No.	FOR	DATE
	AMENDMENT			PRINTS OFF	
DALCETY & Co. LTD.			SALE . VIC.		
DRAWN BY Walter		W.I. STEP AND		DRAWING No. 5465/13.	
CHECKED BY		HANDRAIL.		SCALE 1" = 1'-0"	
DATE 28 July '55.		HOWDEN AND MCLEAN ARCHITECTS 411 COLLINS ST. MELBOURNE, C.I.			

29/1/55/1001