


ROAD


CENTENARY

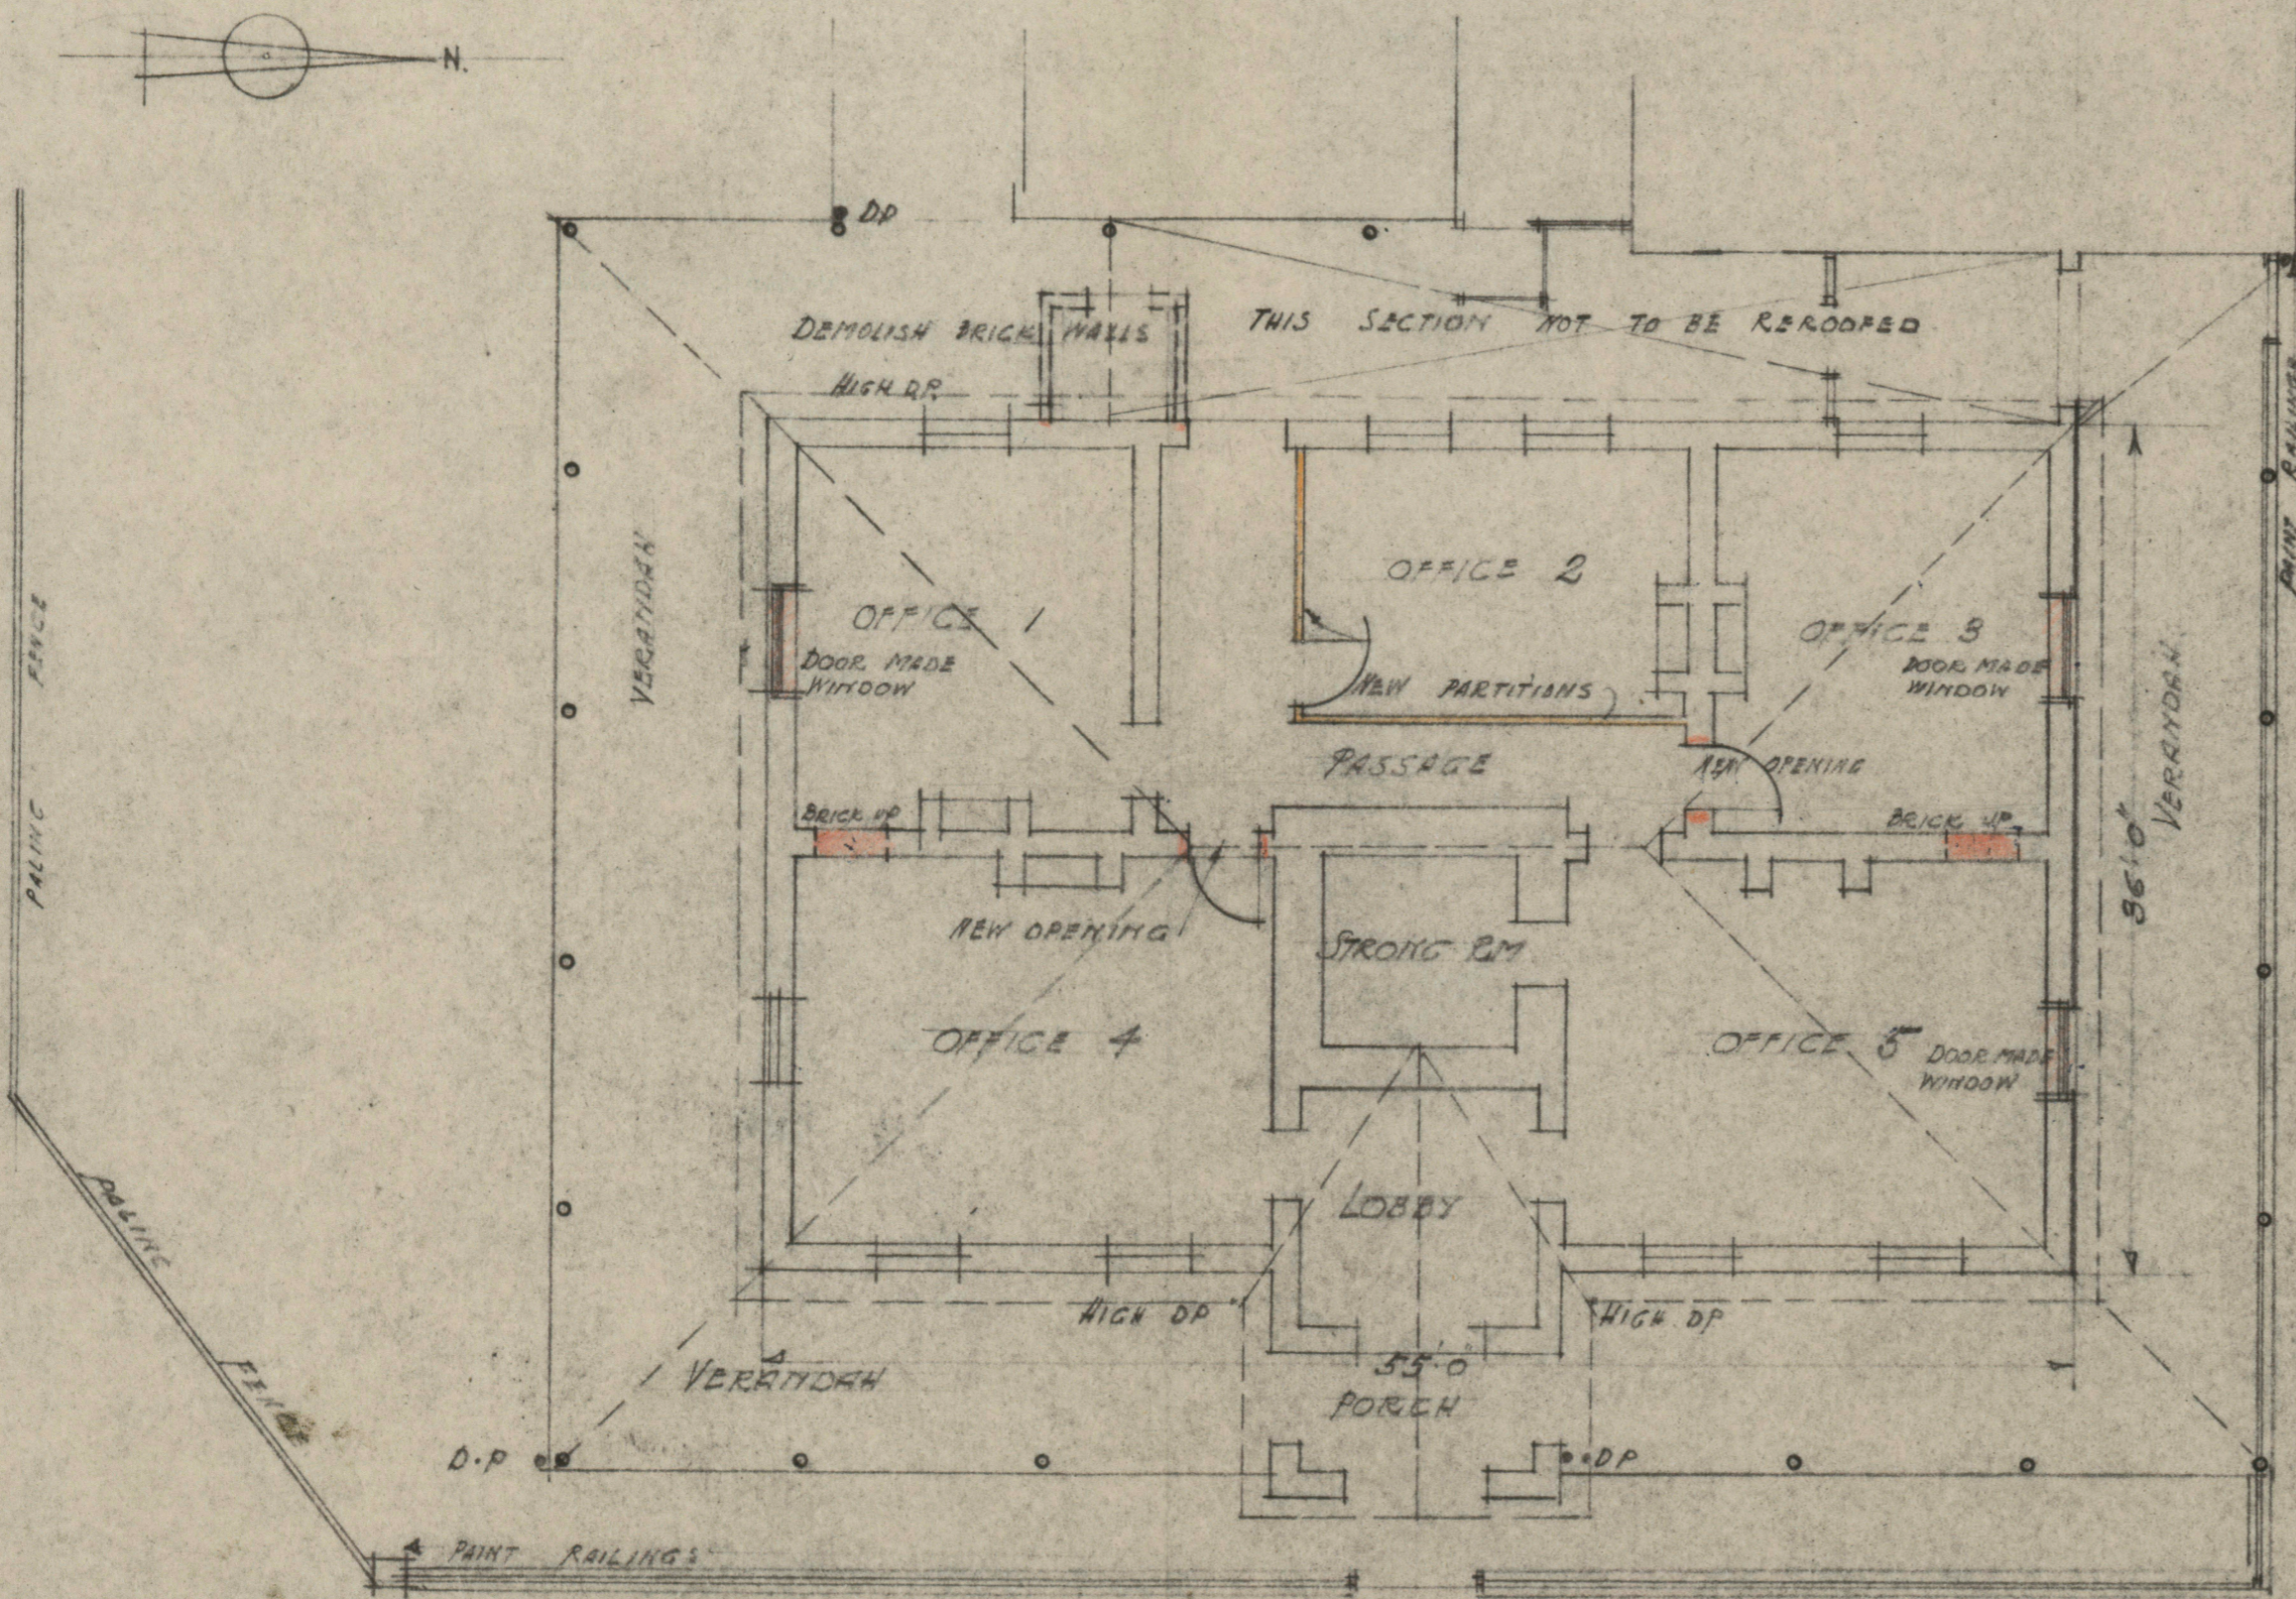


GROUND FLOOR PLAN.

SCALE 1/8 INCH = 1 FOOT.

ARGYLE STREET

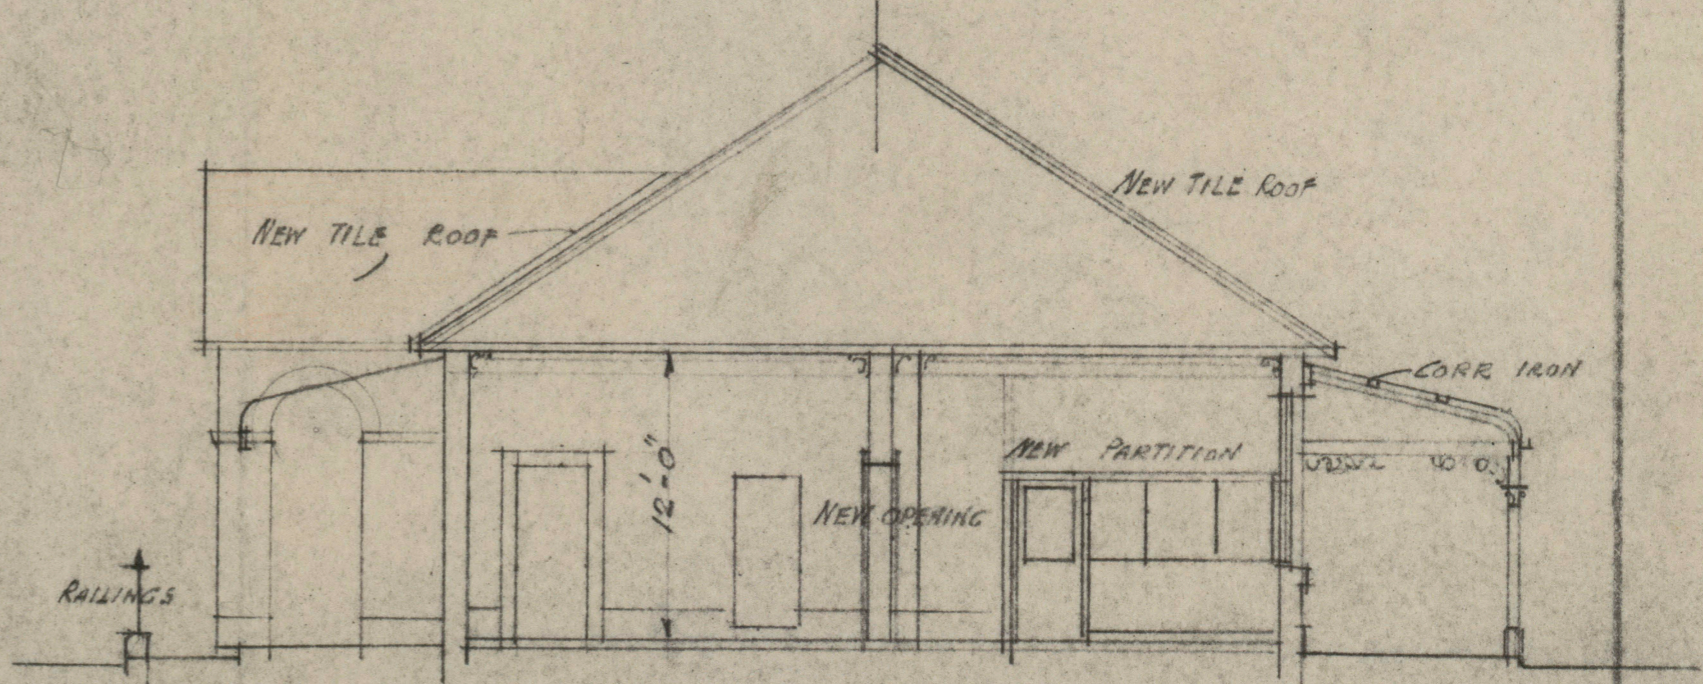

CROSS SECTION.

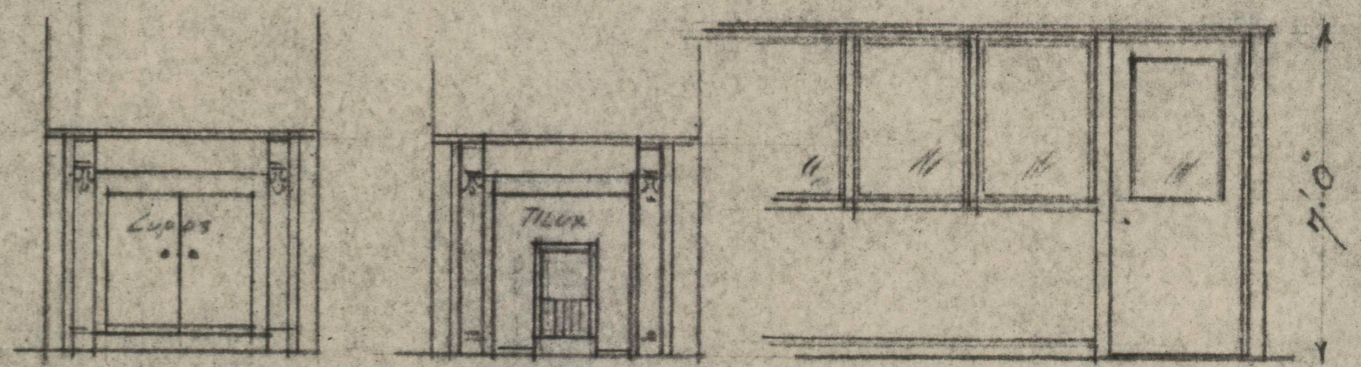

FIREPLACE WITH CUPBOARDS

FIREPLACE WITH GAS FIRE

NEW PARTITION

3553/1.

AUSTRALIAN AGRICULTURAL COY.
 ARGYLE STREET NEWCASTLE.
 ALTERATIONS & REPAIRS TO OFFICE BUILDING.

PITT AND PITT - ARCHITECTS - NEWCASTLE AUG '55.