

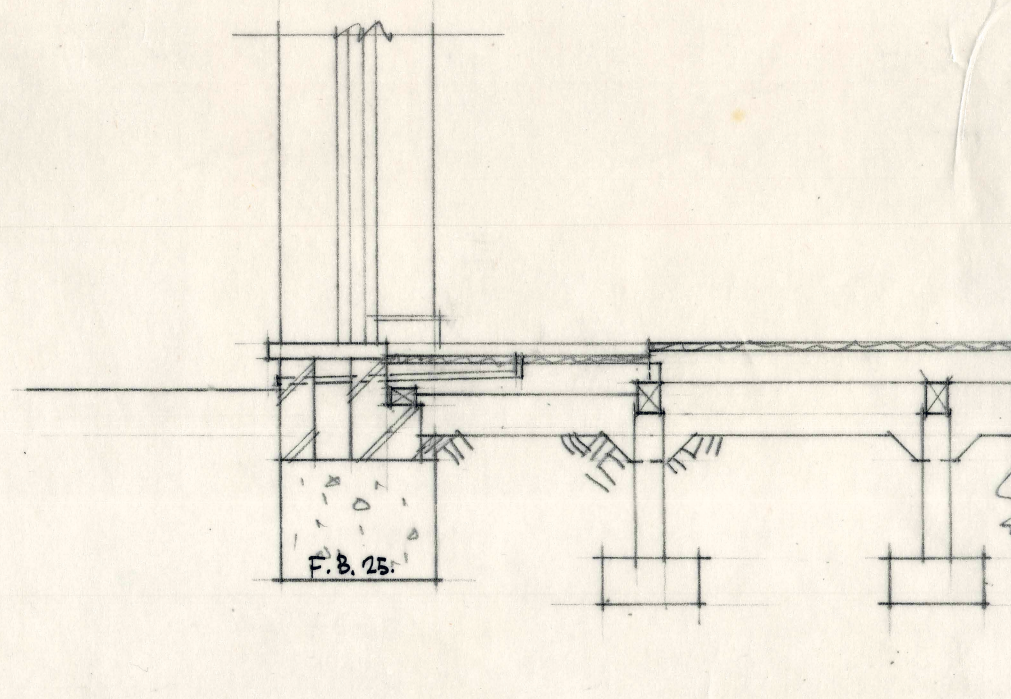


1849

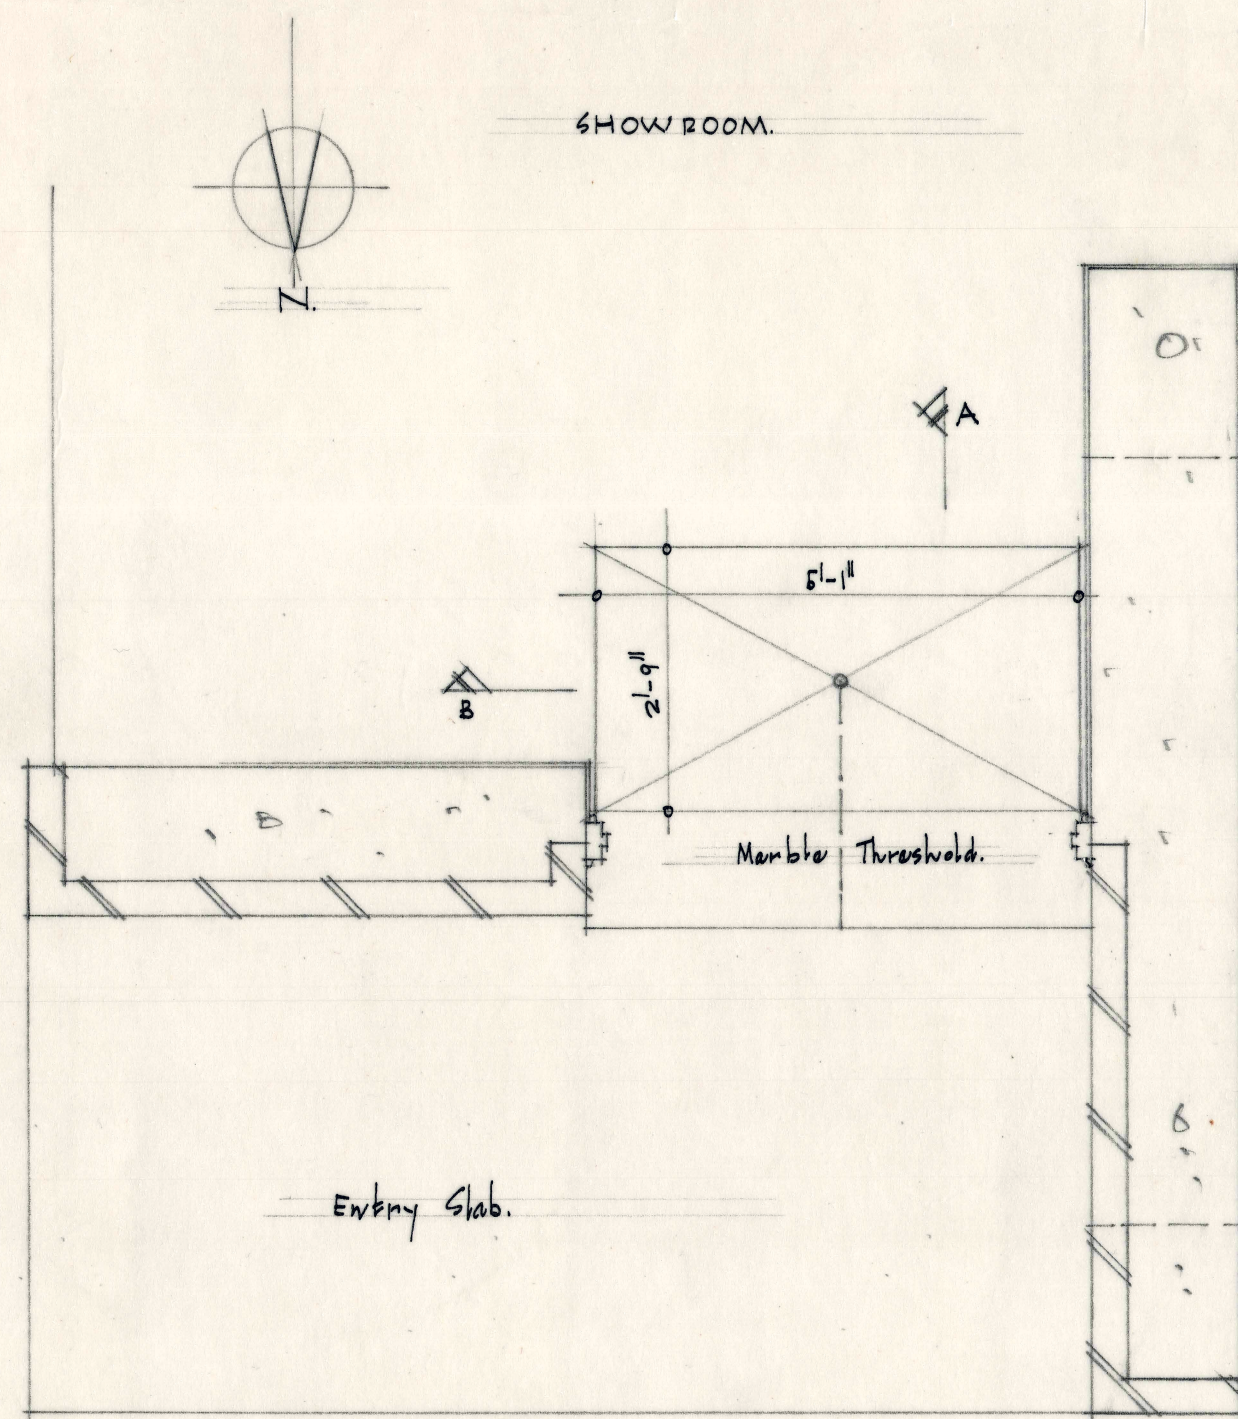


SECTION AT 'A'

PART PLAN showing MAT RECESS. $\frac{1}{2}" = 1'-0"$

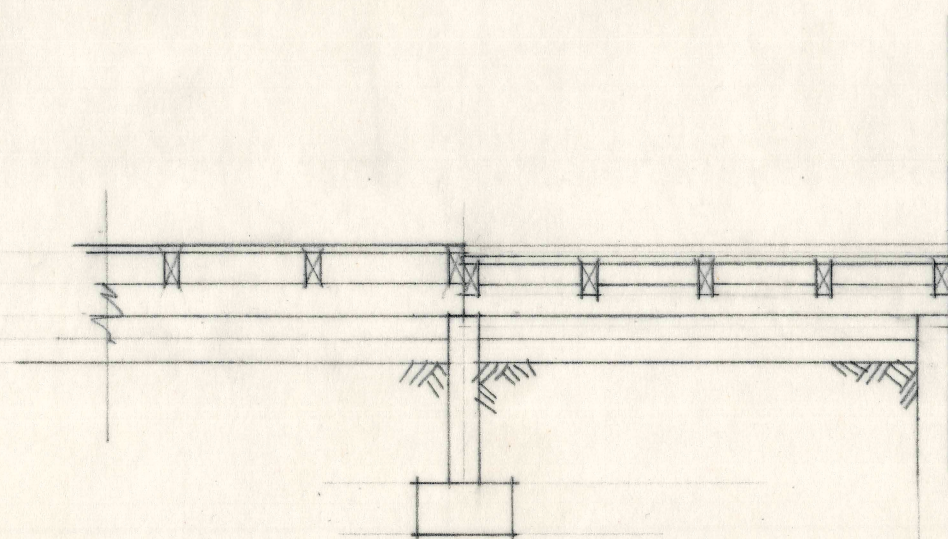

SECTION AT 'B'

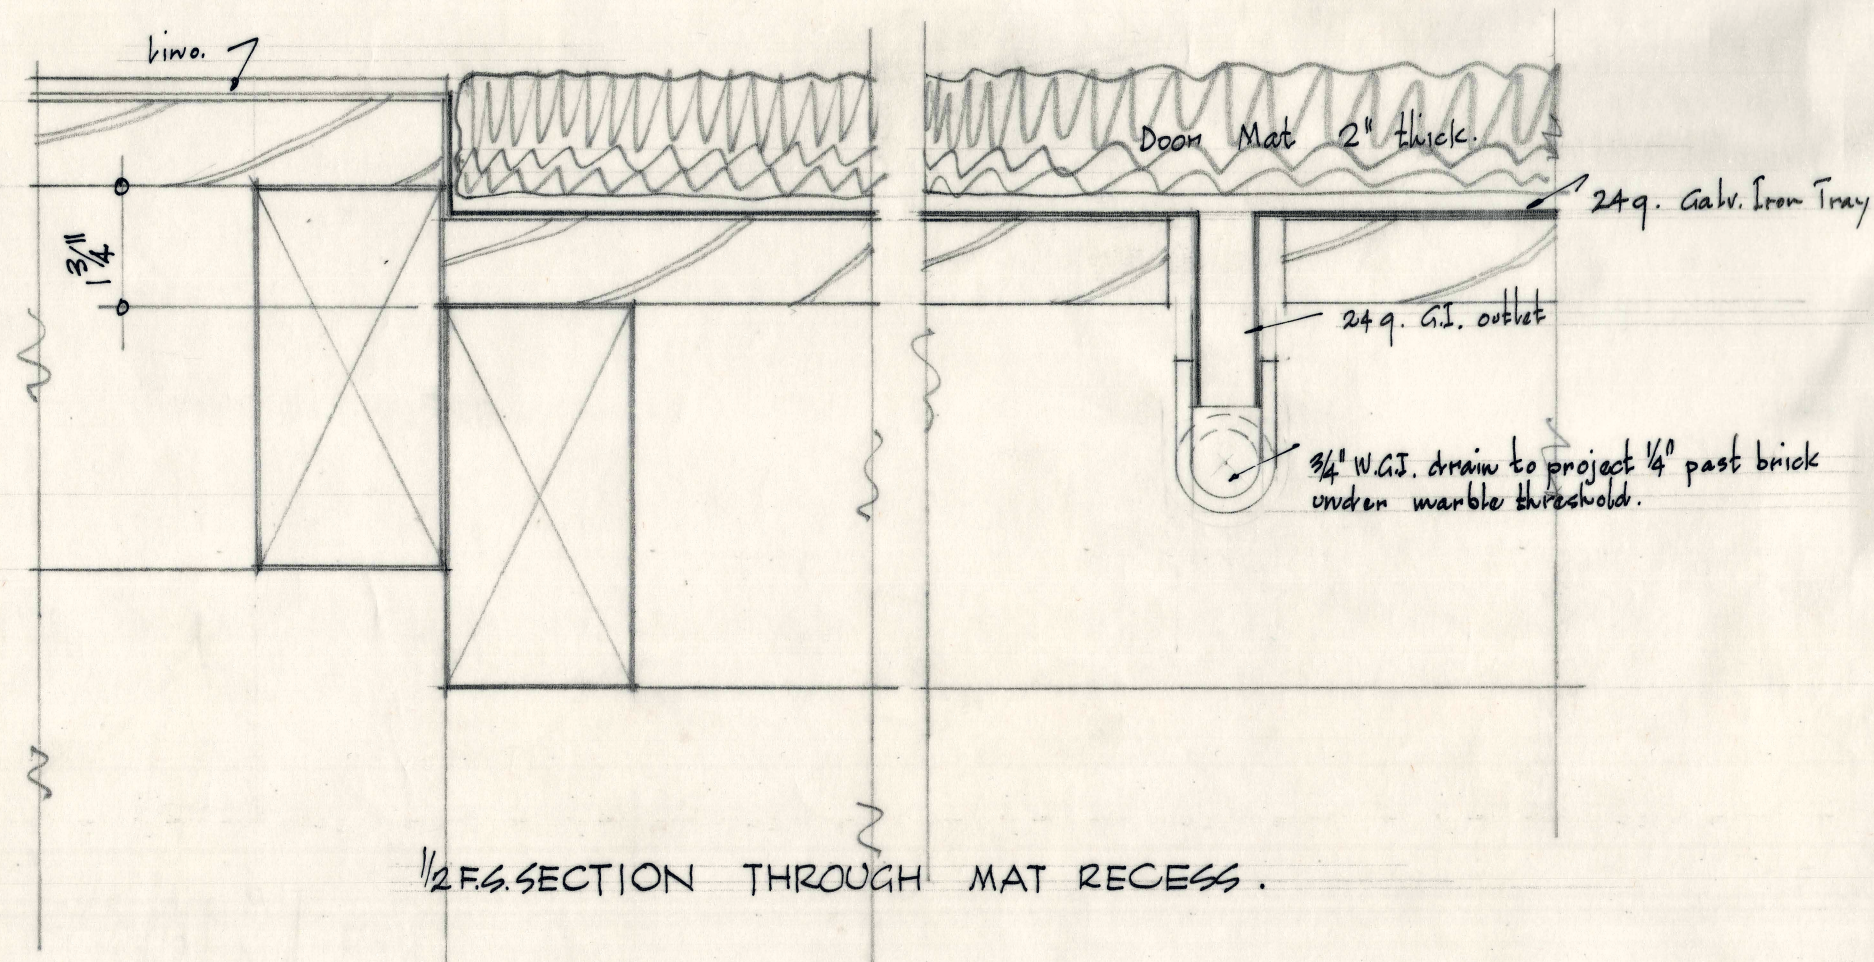

$\frac{1}{2}"$ SECTION THROUGH MAT RECESS.

NOTE - Builder is to set out and take all dimensions from the actual work.

No.	DESCRIPTION	DATE	No.	FOR	DATE
	AMENDMENT			PRINTS OFF	

DRAWN BY <i>Warden</i>		DRAFTING No. 5465/12.	
CHECKED BY		SCALE $\frac{1}{2}" = 1'-0"$ & $\frac{1}{2}" = 6'$	
DATE 27 July 55.			
HOWDEN AND MCLEAN ARCHITECTS 411 COLLINS ST., MELBOURNE, C.I.			