



100/1355/151

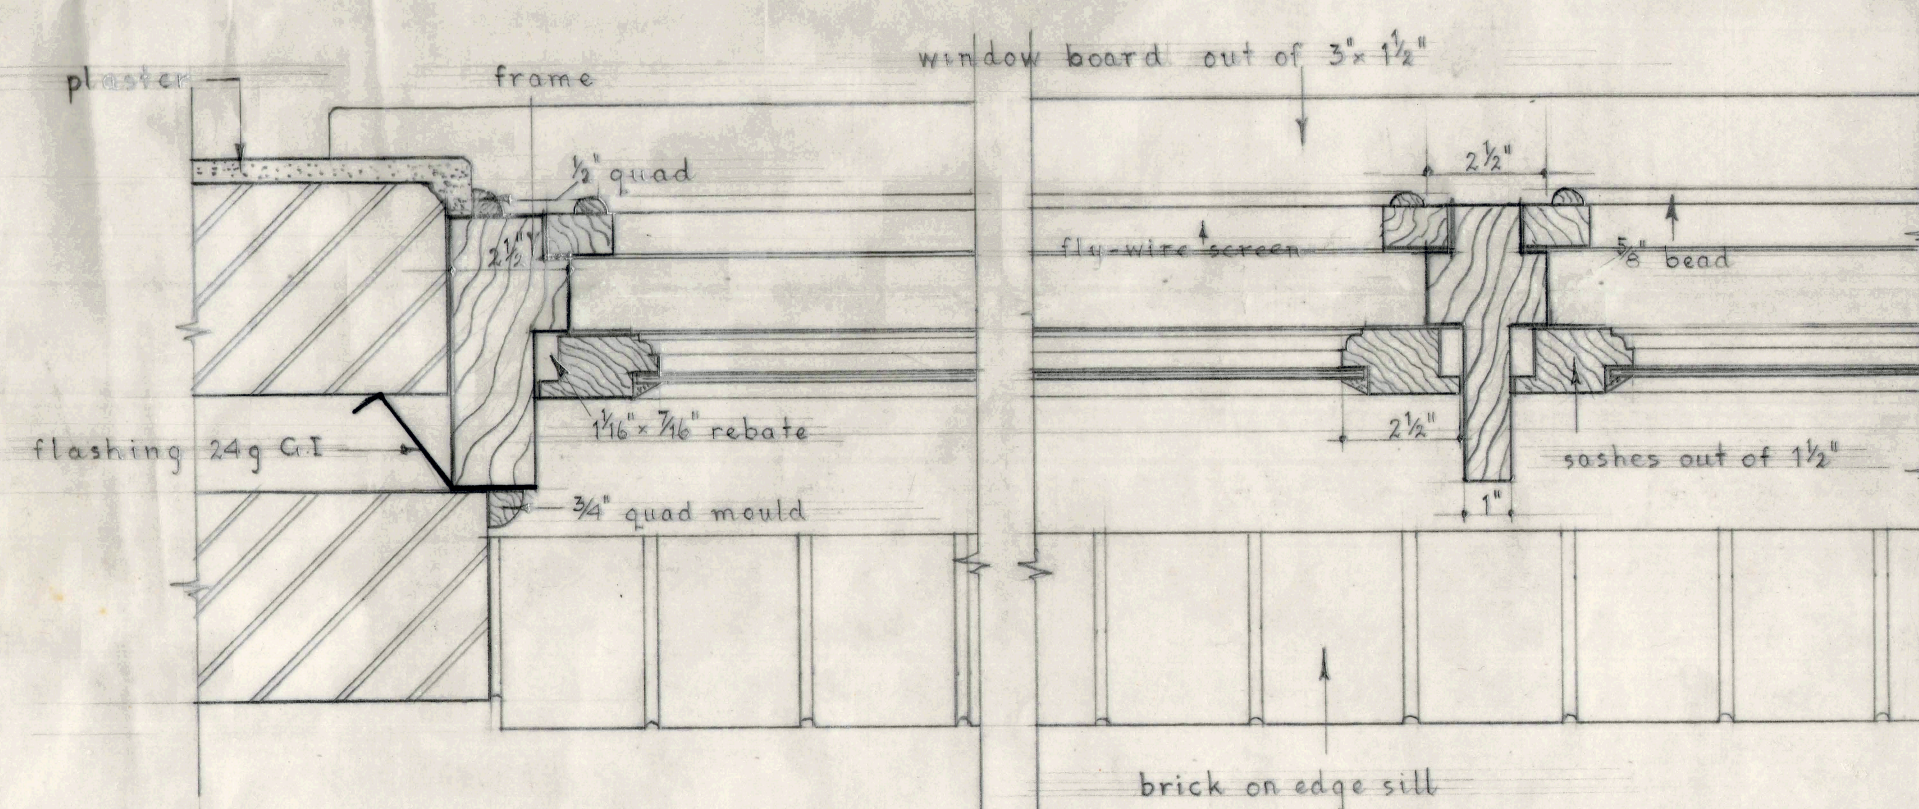

JAMB & MULLION DETAILS SCALE: 1/4 F.S.
W 4, 5, 6, 11, 12, 13, 14, & 15

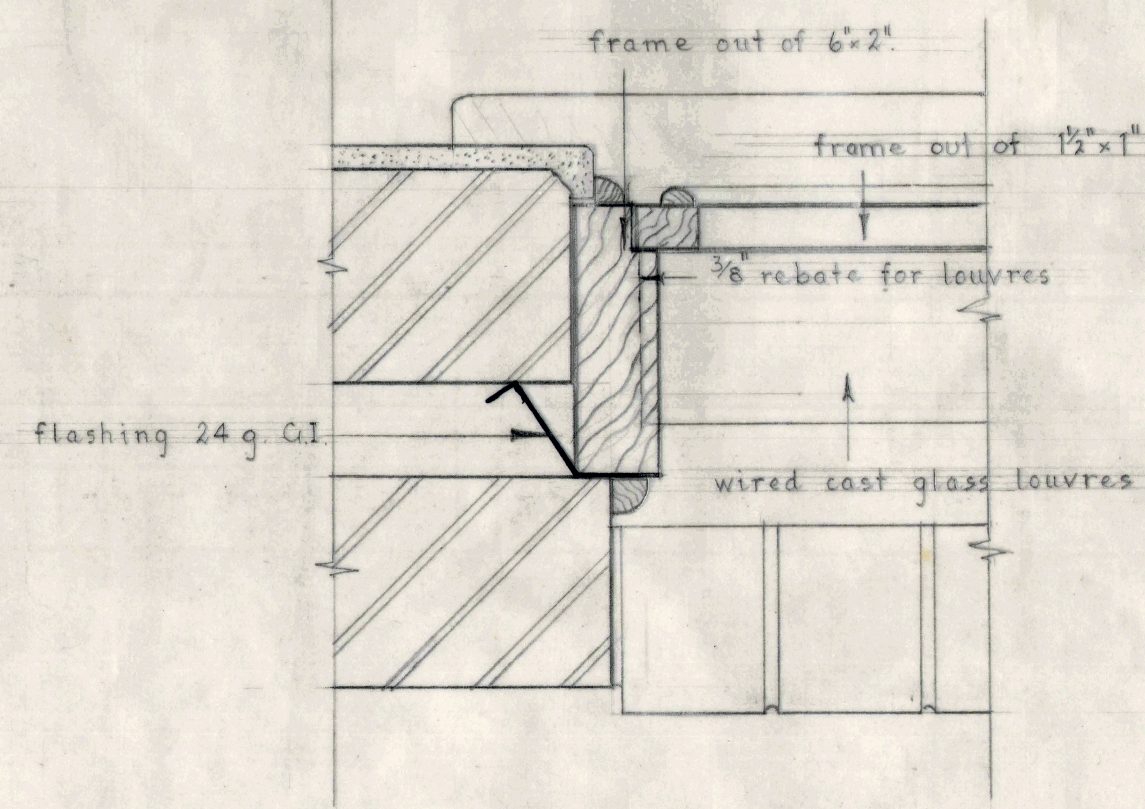


JAMB DETAIL SCALE: 1/4 F.S.
W 7, 8, 9, 10, & 19


NOTE:

All window sizes shown on plans are external brick opening sizes and not timber frame sizes. Check brick openings on the job for actual dimensions for window frames.
All brick courses shown on elevations are from underside of brick sill to underside of external brick head.


H.S. side hung hopper sash (all to have fly-wire screens internally).
F. fixed sash.
L. louvre (with fly-wire beaded on internally.)

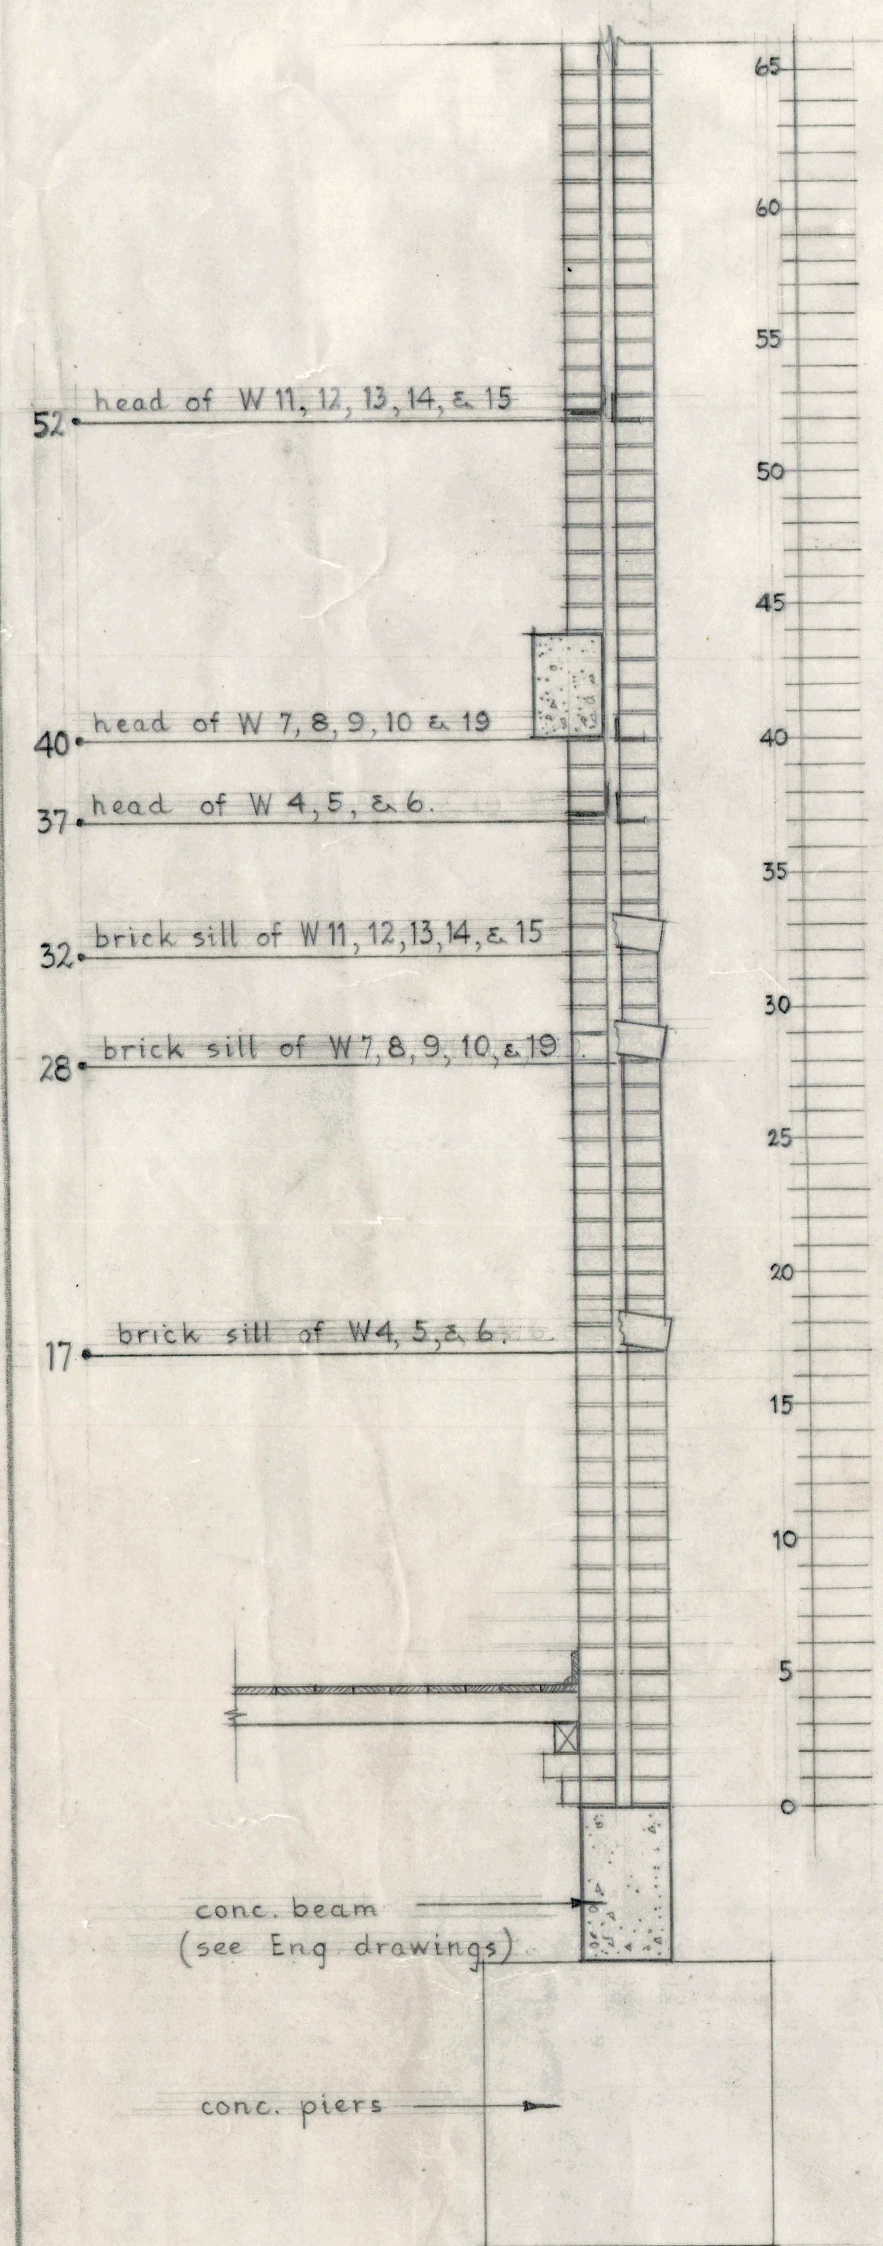


STOREY ROD SCALE: 1/2" = 1' 0"

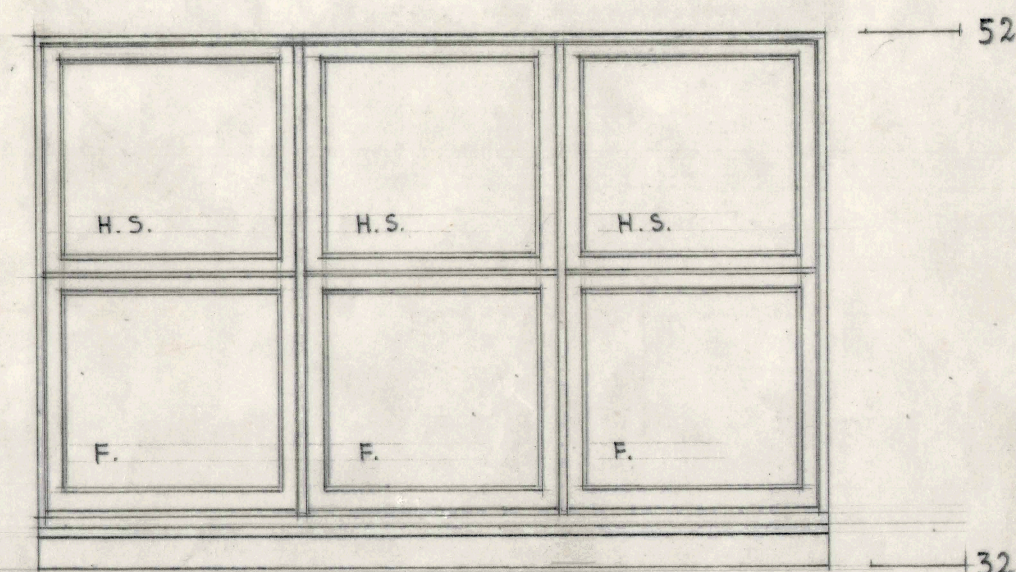


ELEVATION

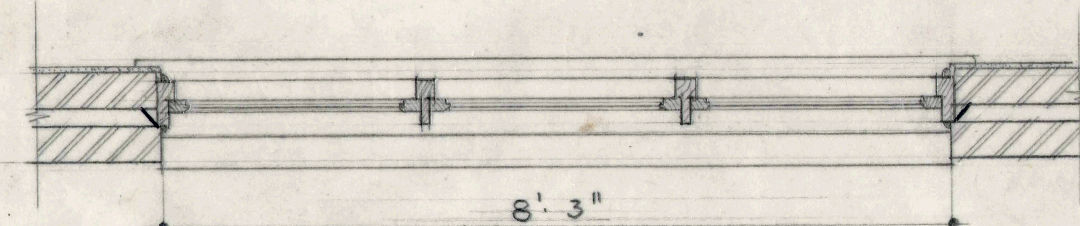


PLAN 4 OF: W 12, 13, 14, & 15 SCALE: 1/2" = 1' 0"

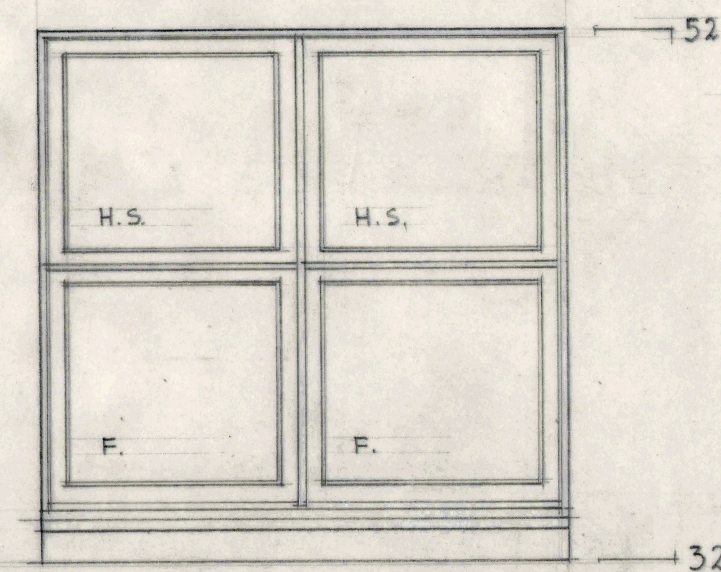


ELEVATION

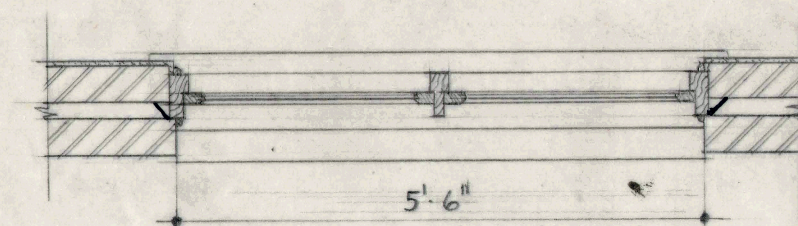


PLAN 1 OF: W 11 SCALE: 1/2" = 1' 0"

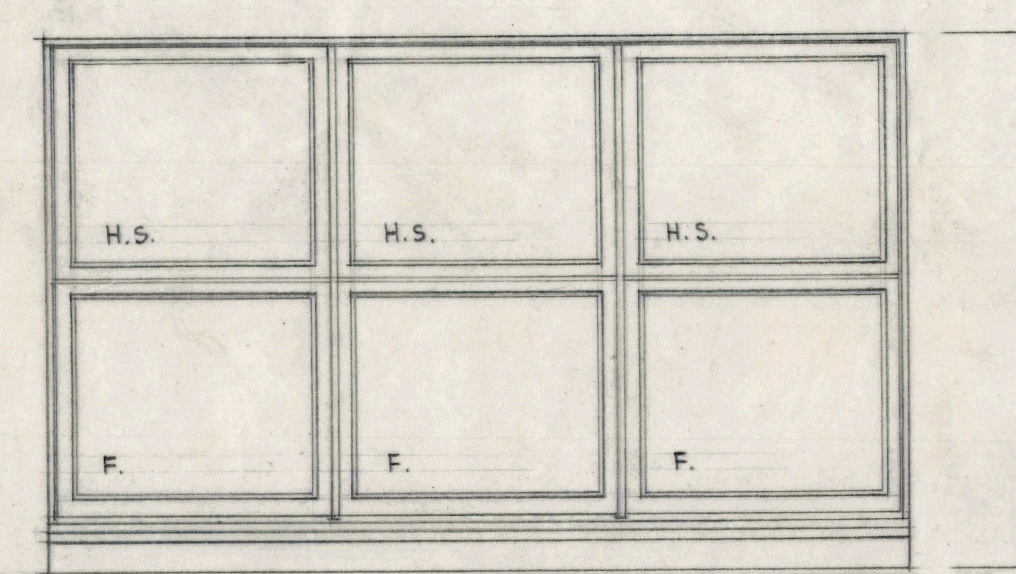


ELEVATION

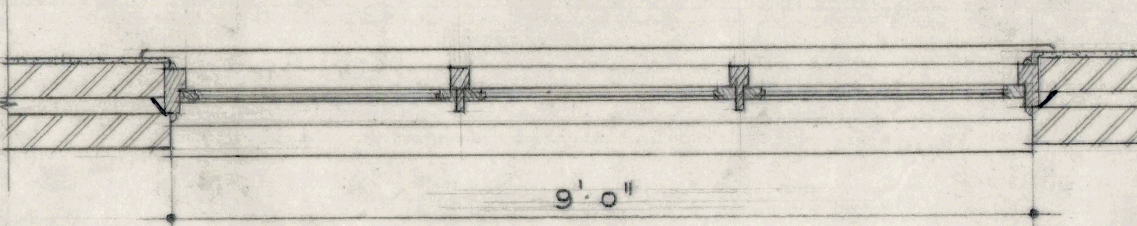


PLAN 3 OF: W 4, 5, & 6. SCALE: 1/2" = 1' 0"

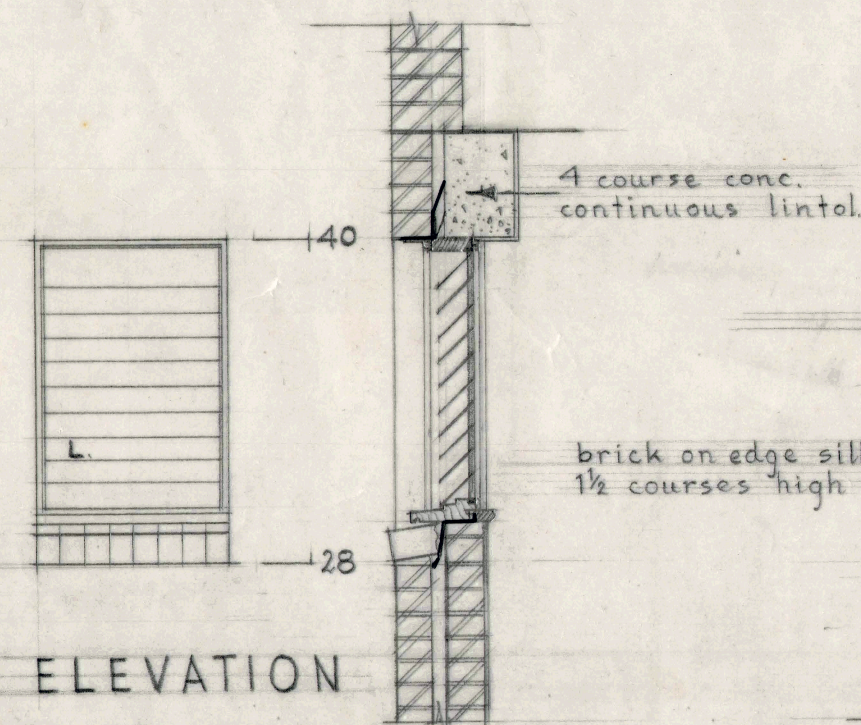

ELEVATION

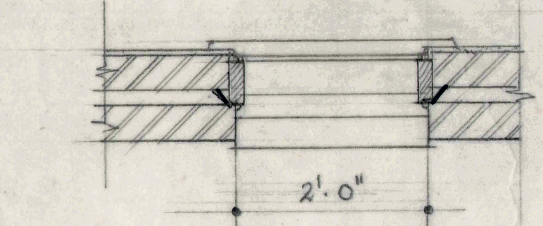

PLAN 5 OF: W 7, 8, 9, 10, & 19 SCALE: 1/2" = 1' 0"

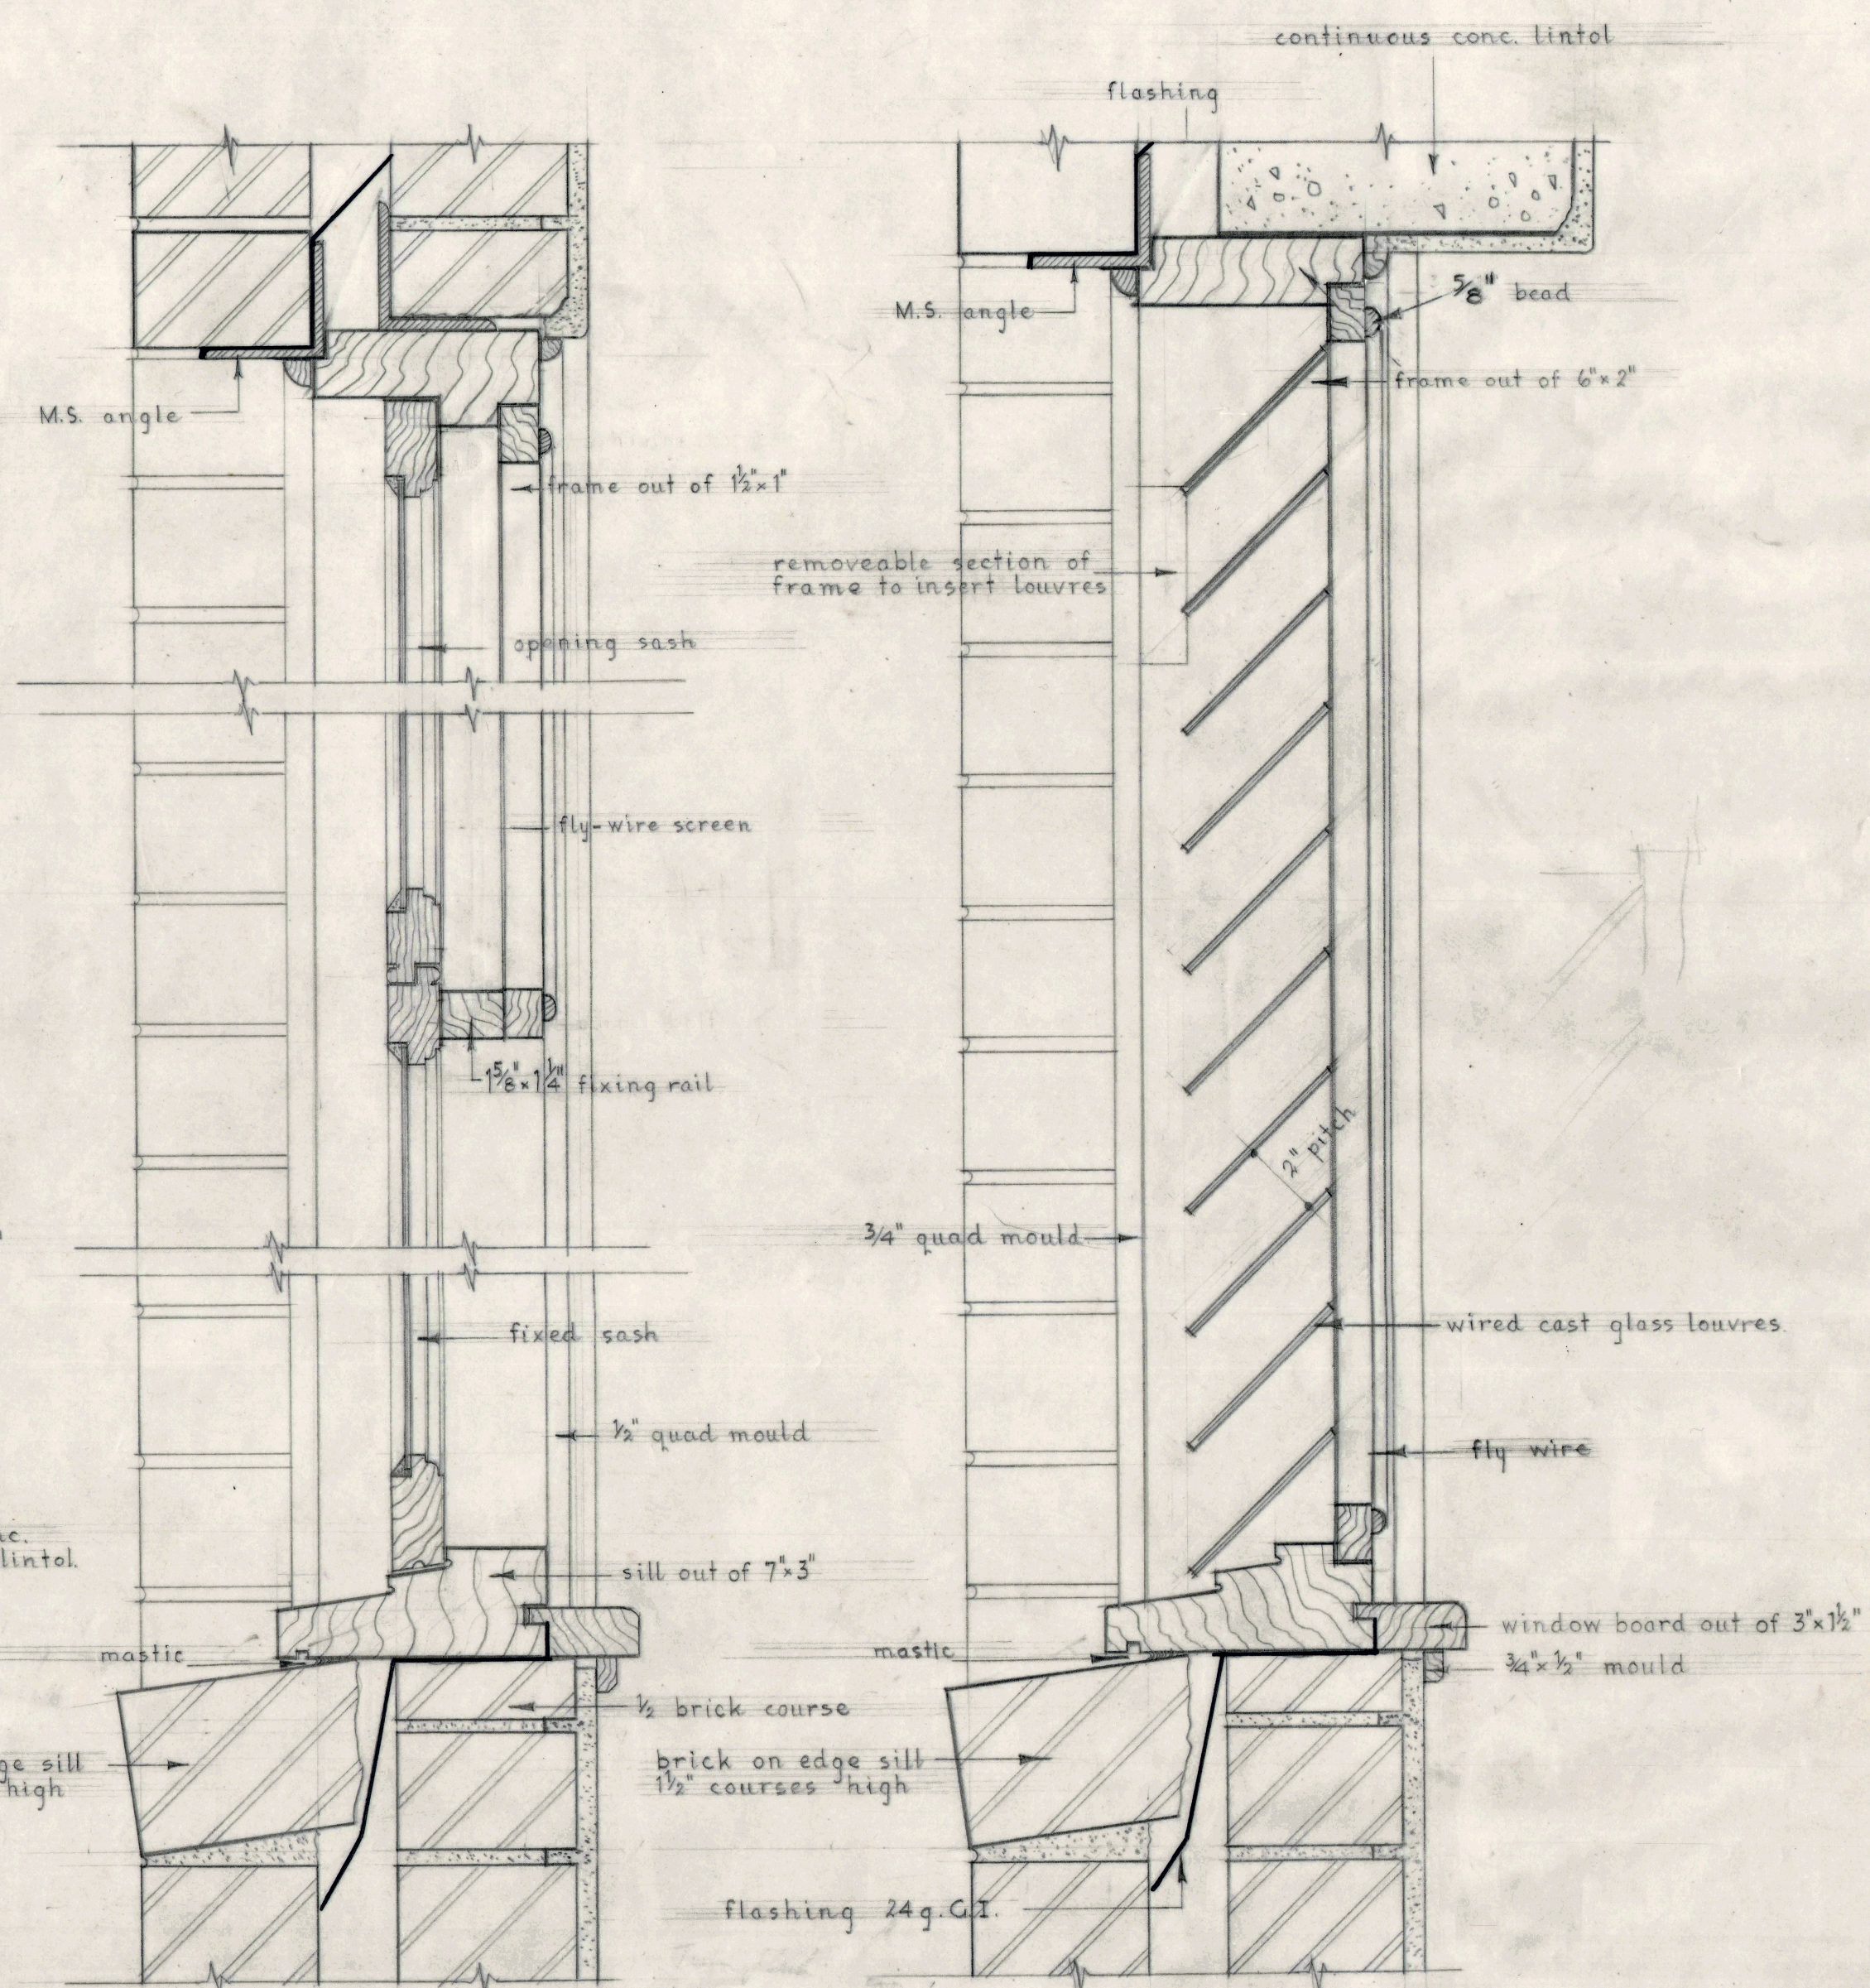

VERTICAL SECTION SCALE: 1/4 F.S.
W 4, 5, 6, 11, 12, 13, 14, & 15

VERTICAL SECTION SCALE: 1/4 F.S.
W 7, 8, 9, 10, & 19

NOTE - Builder is to set out and take all dimensions from the actual work.

NEW PREMISES AT RAYMOND ST. SALE, VICTORIA for DALGETY & CO. LTD.			
DRAWN BY JMS	CHECKED BY JMS	DATE 21.3.55	SCALE 1/2" = 1' 0"
WINDOW DETAILS		DRAWING No. 5465/4	
HOWDEN AND MCLEAN ARCHITECTS 411 COLLINS ST. MELBOURNE, C.I.		No. DESCRIPTION DATE No. FOR DATE	

5465/4