



BEAMS OVER
SHOW-ROOM


SECTION

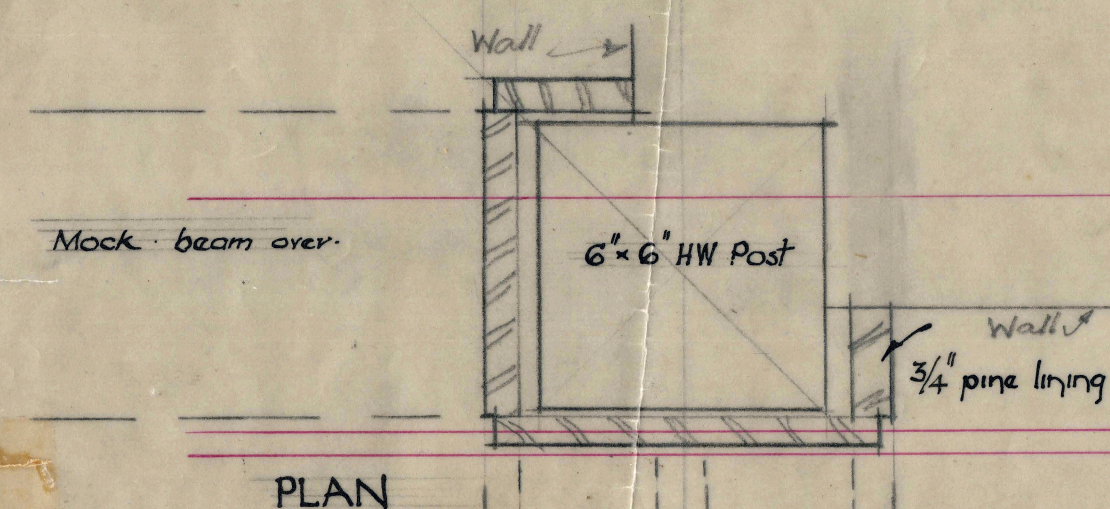

PLAN

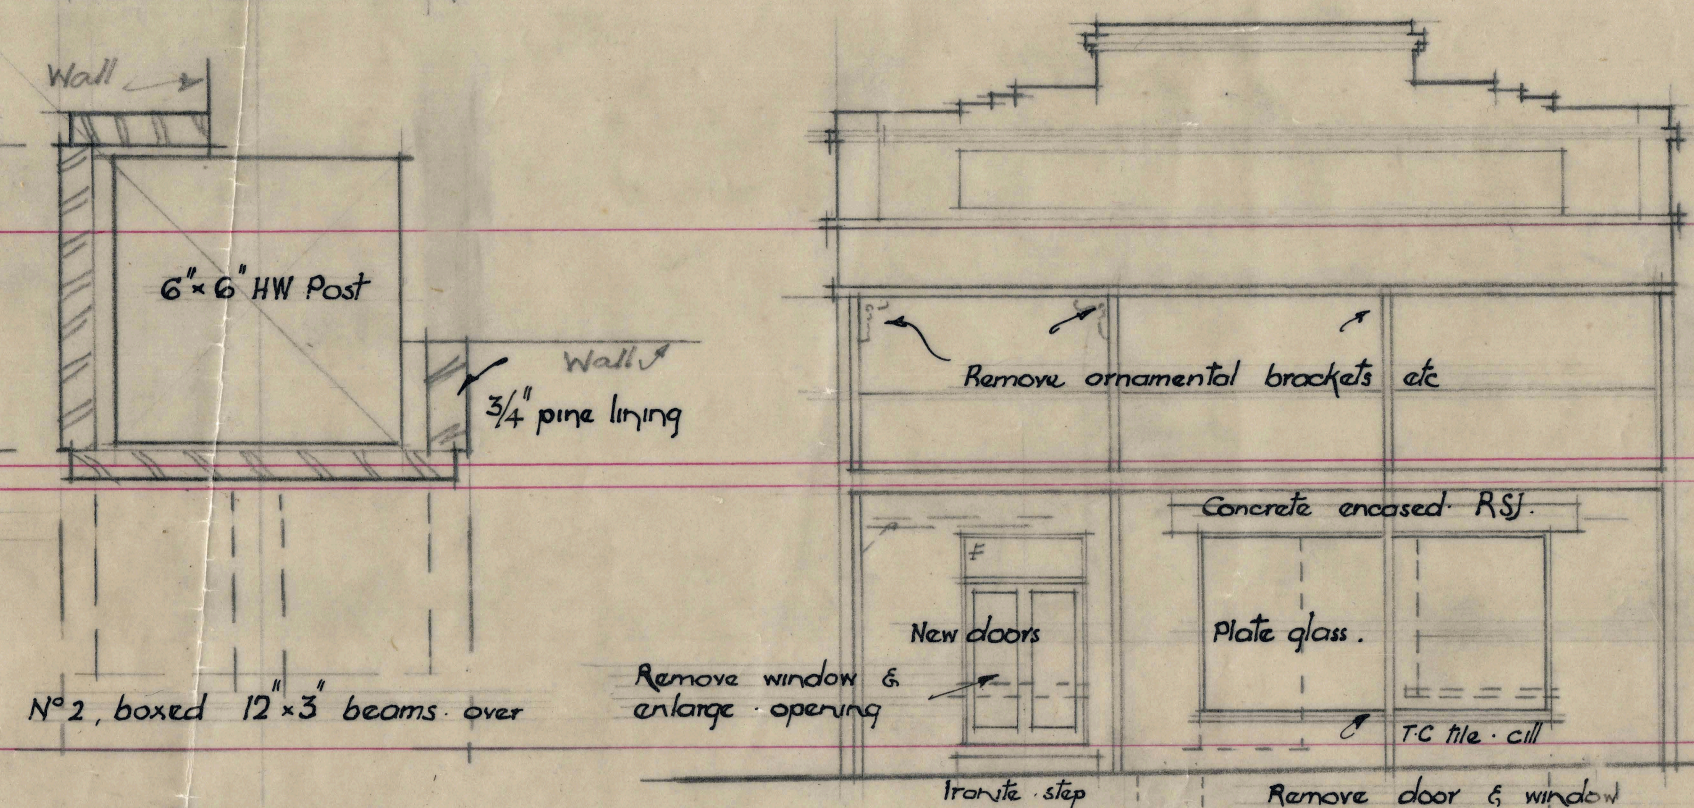

ELEVATION

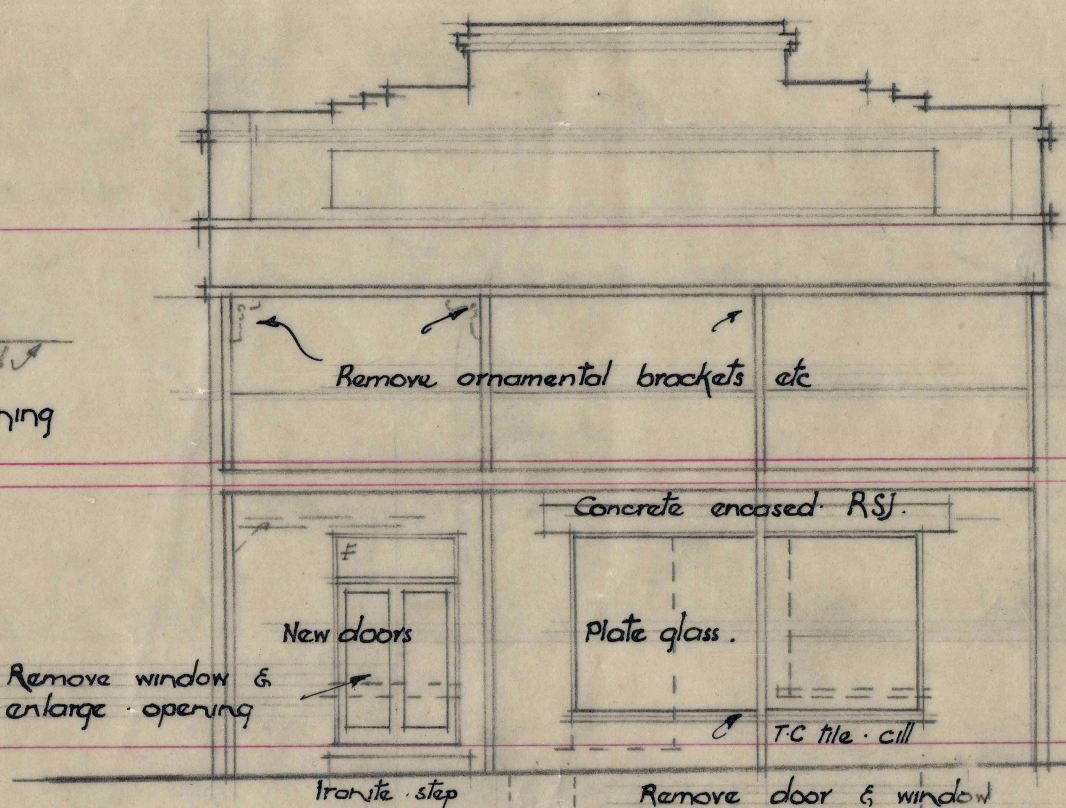


ELEVATION TYPE 'A'



TYPE 'B'

SCALE 1/4" = 1'-0"

WALL
TYPE 'A'
1/4 FS.

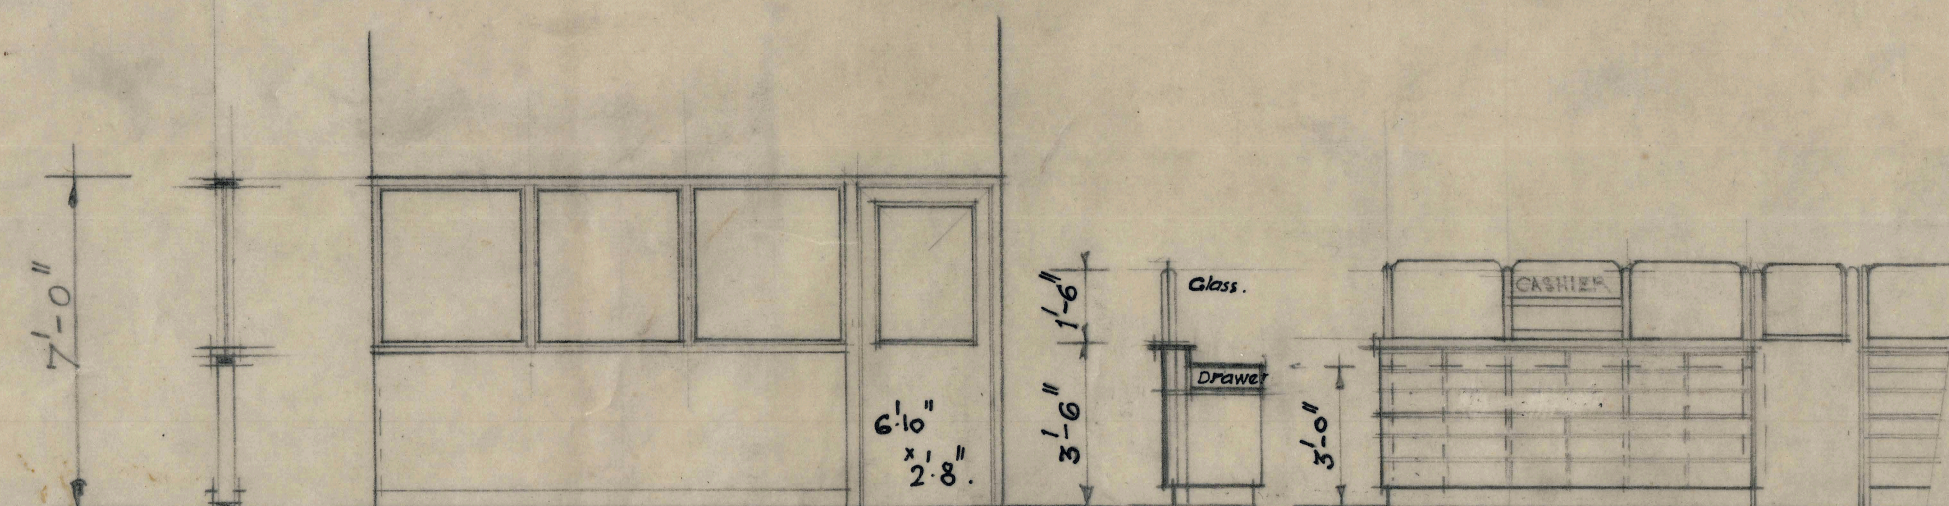

SECTION

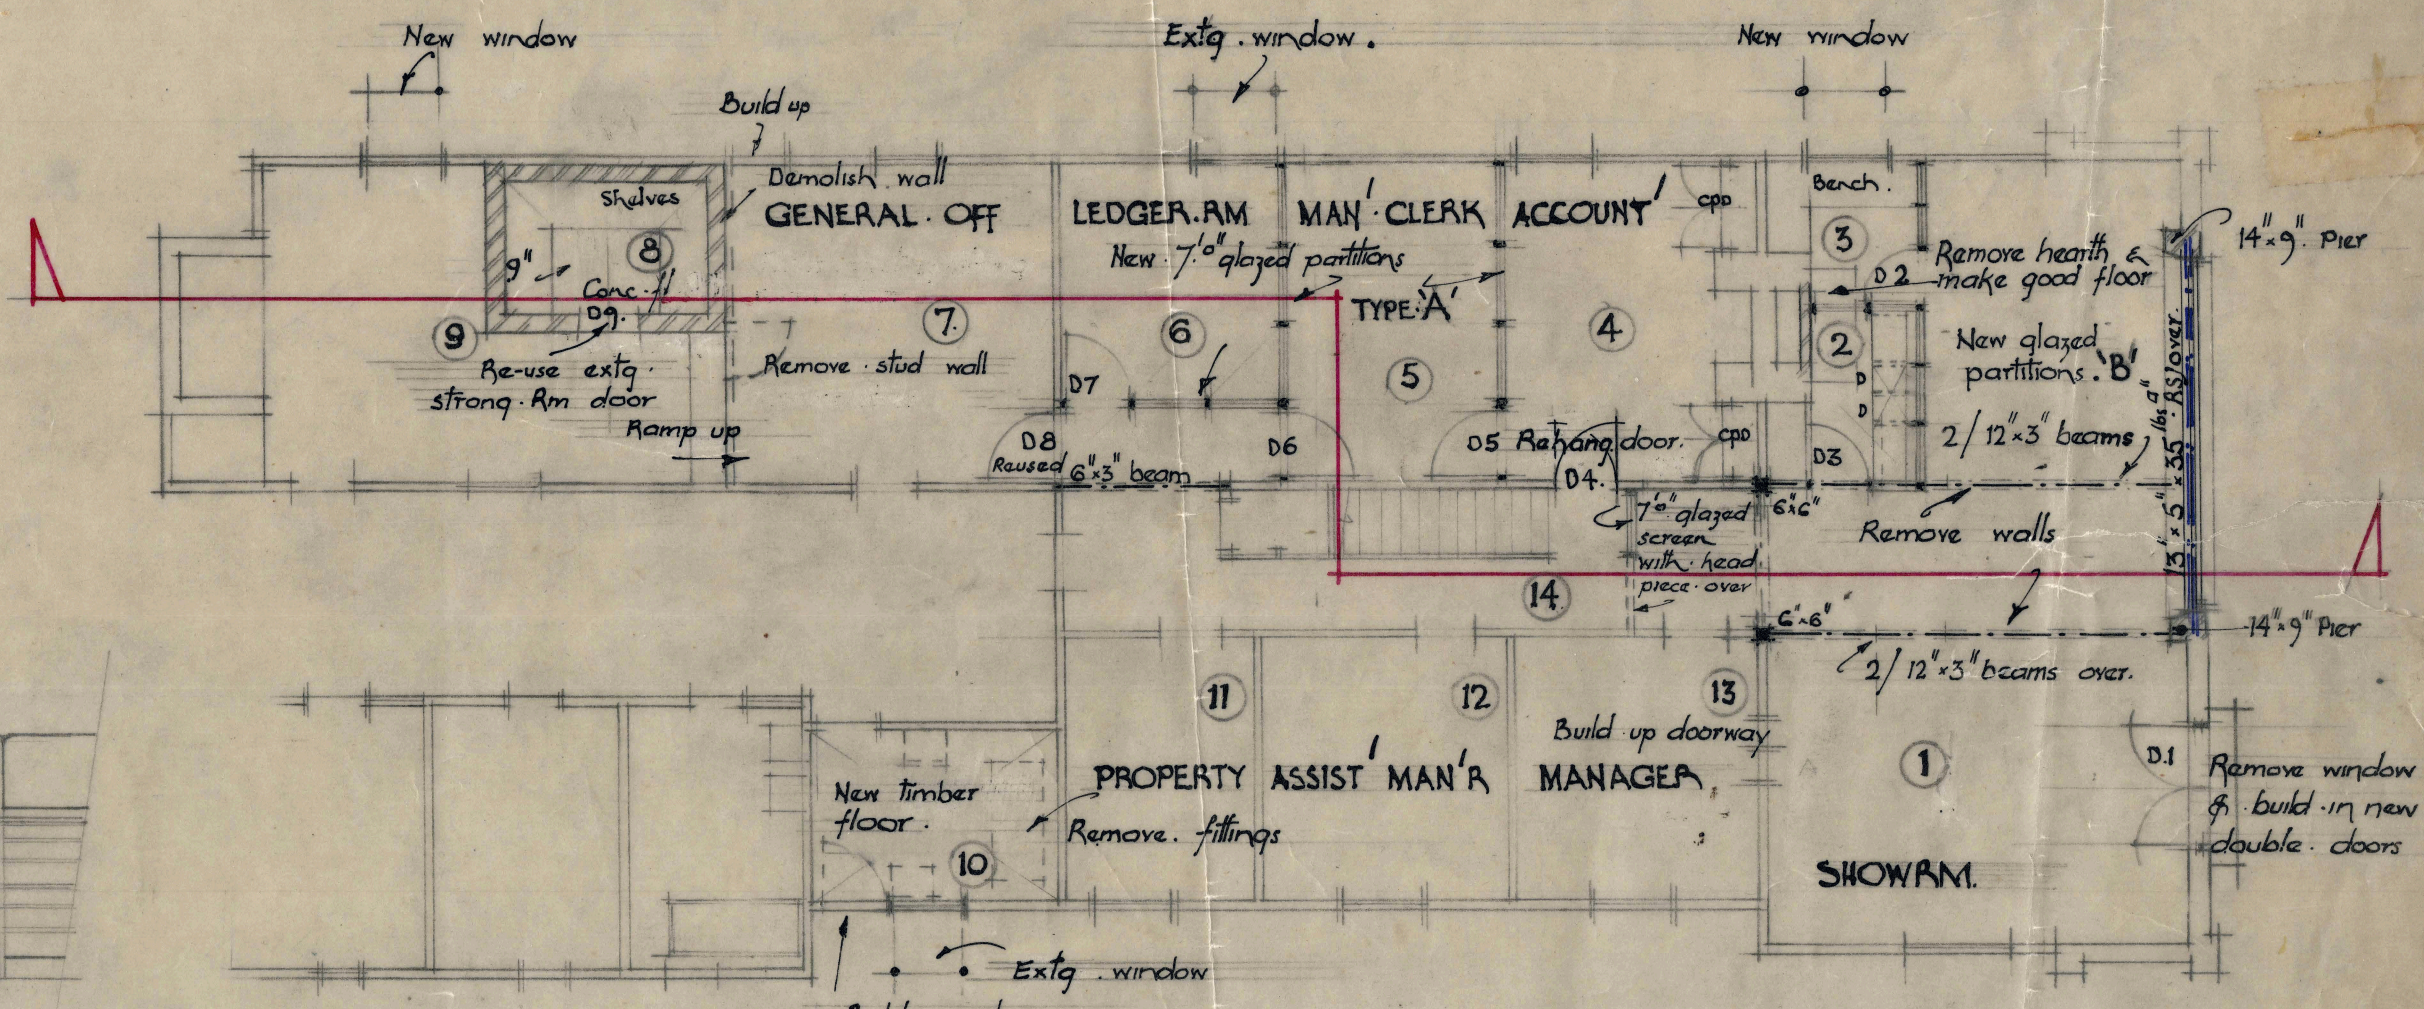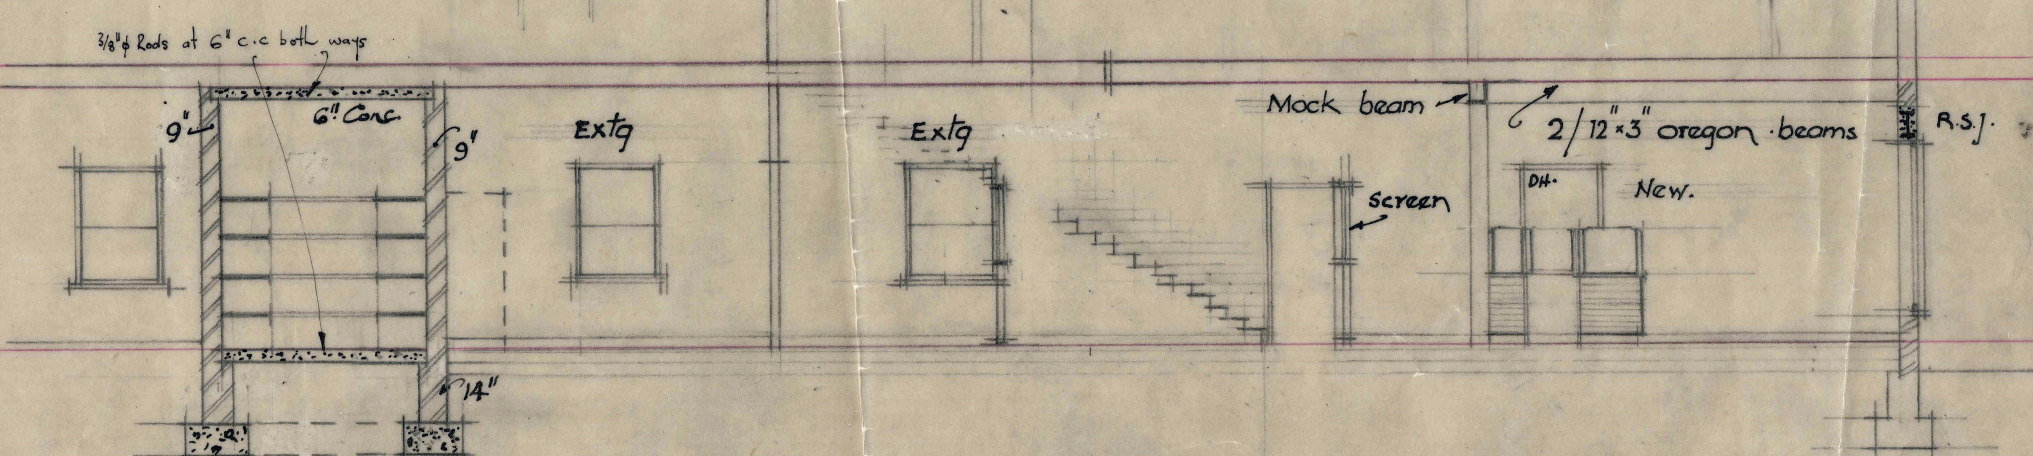

PLAN. 1" = 8 FEET.

DATE 6 Mar 51
SCALE As shown
DRAWN [Signature]
CHECKED [Signature]
DRC NO 5037/2

ALTERATIONS TO BUILDING - AT BAIRNSDALE
FOR DALGETY & COMPANY LTD

PHILIP B. HUDSON ROY K.
STEVENSON ARCHITECTS
MELB