


5465/9


160/1/55/19/54
249

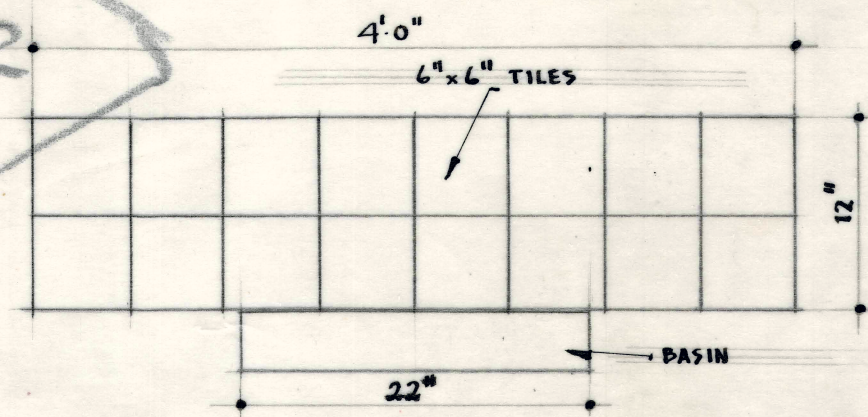


TILING OVER BASINS
BEHIND 3RD BASINS LAY 2 COURSES OF 6"x6" TILES TO EXTEND 2 TILES BEYOND END OF BASIN AS SHOWN ABOVE.

SINK & BENCH TILING
LAY 3 COURSES OF 6"x6" TILES FOR APPROX. LENGTH OF 10'6" TO BACK & 2 ENDS OF SINK, EXTENDING FULL LENGTH OF ADJOINING BENCH ON ONE SIDE. DETAILS OF TILING ARE SHOWN ON DRAWING NO. 5465/9.



WINDOW SILL TILING for SHOP FRONT
SILL & RISE, INTERNAL, OF MAIN DISPLAY WINDOWS FACING EAST & NORTH, TO BE TILED WITH 6"x6" TILES. LENGTH OF SILL APPROX. 32' & 37'. SILL ONLY TO BE TILED OF WINDOW ADJOINING THE ENTRANCE DOORS. LENGTH OF SILL APPROX. 8'0". FOR DETAILS OF TILING TO WINDOWS SEE DRAWING NO. 5465/9.

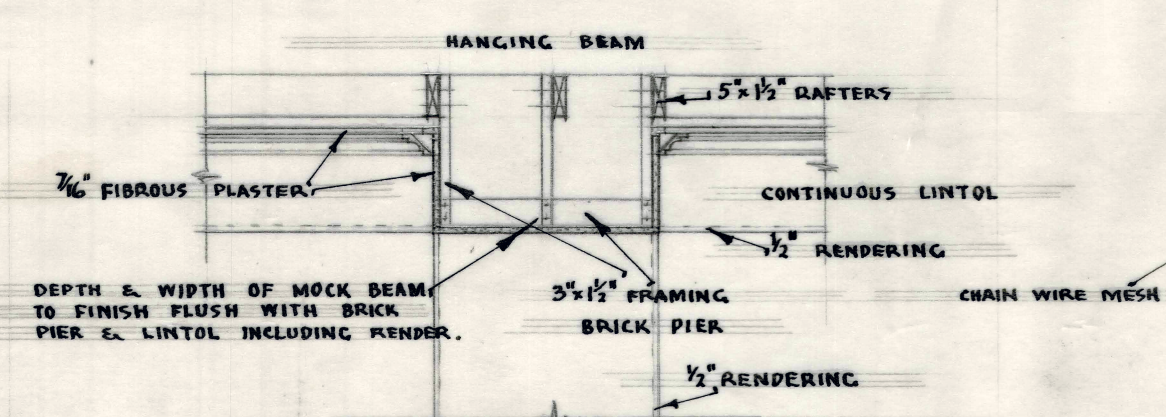


SECTION THRU' BEAM SCALE: 1/2" = 1'0"
MOCK BEAM DETAIL

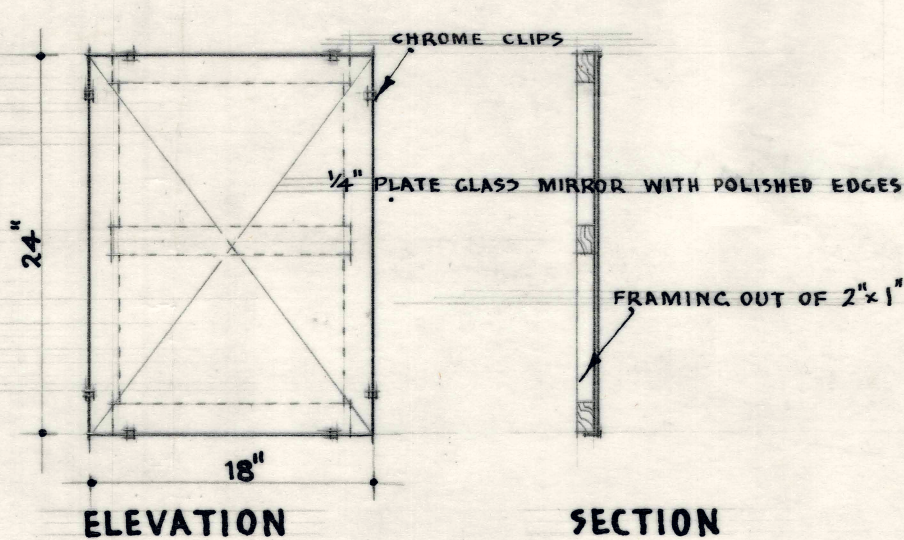


MIRROR FRAME SCALE: 1" = 1'0"
4 NO. OF. FIX WHERE DIRECTED

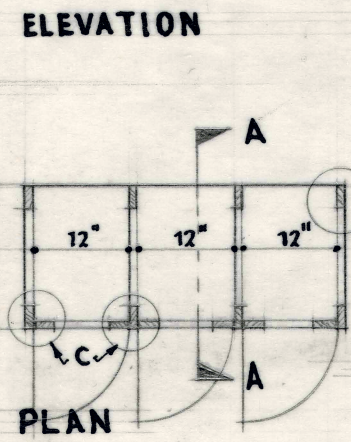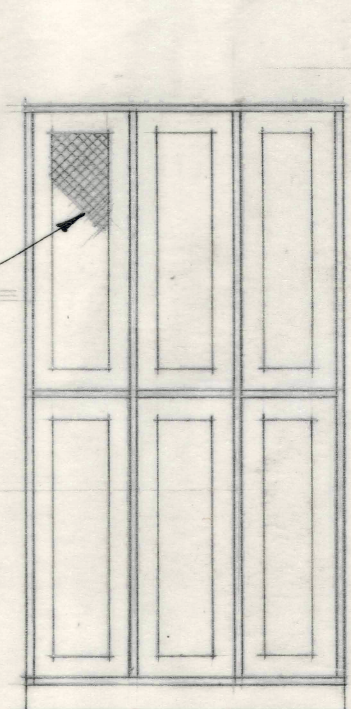


TIMBER LOCKERS SCALE: 1/2" = 1'0" & 1/4" F.S.

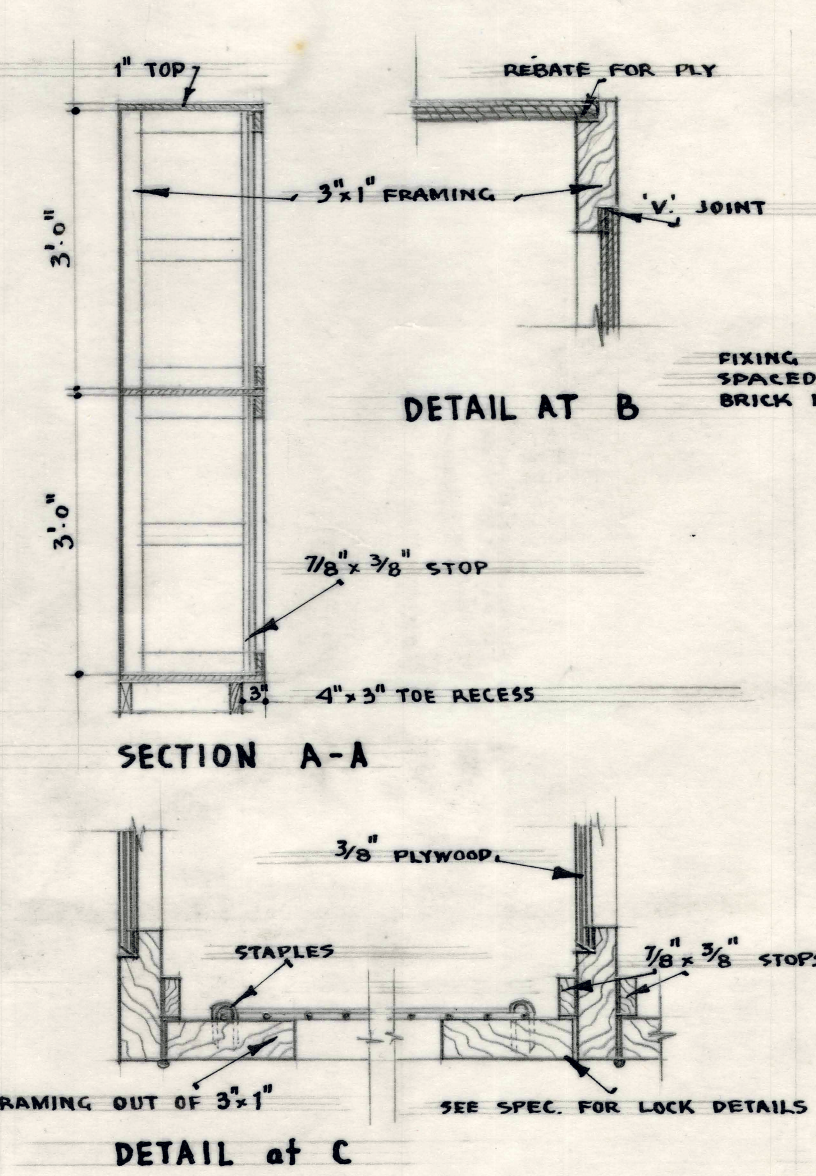


DETAIL AT C SCALE: 1" = 1'0"

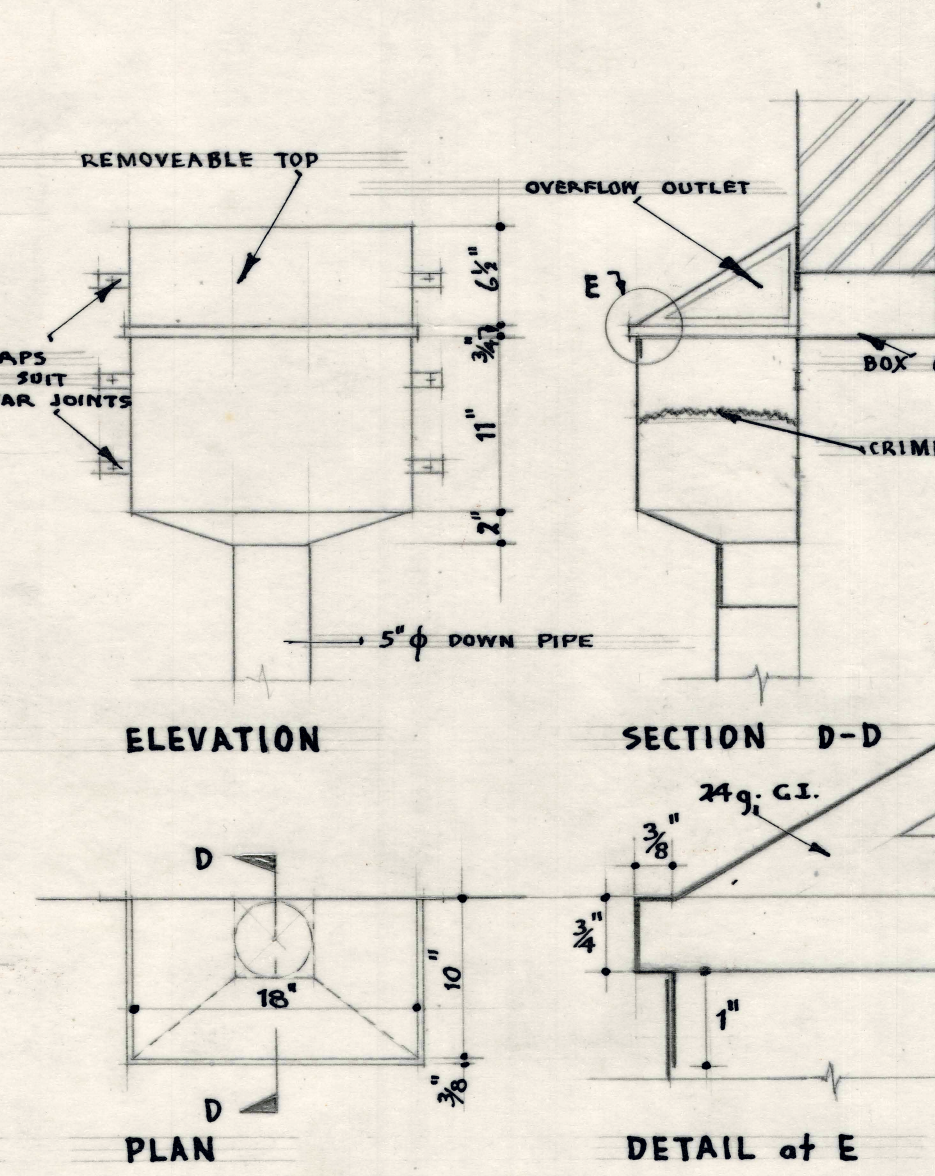


DETAIL AT E SCALE: 1" = 1'0" & 1/2" F.S.

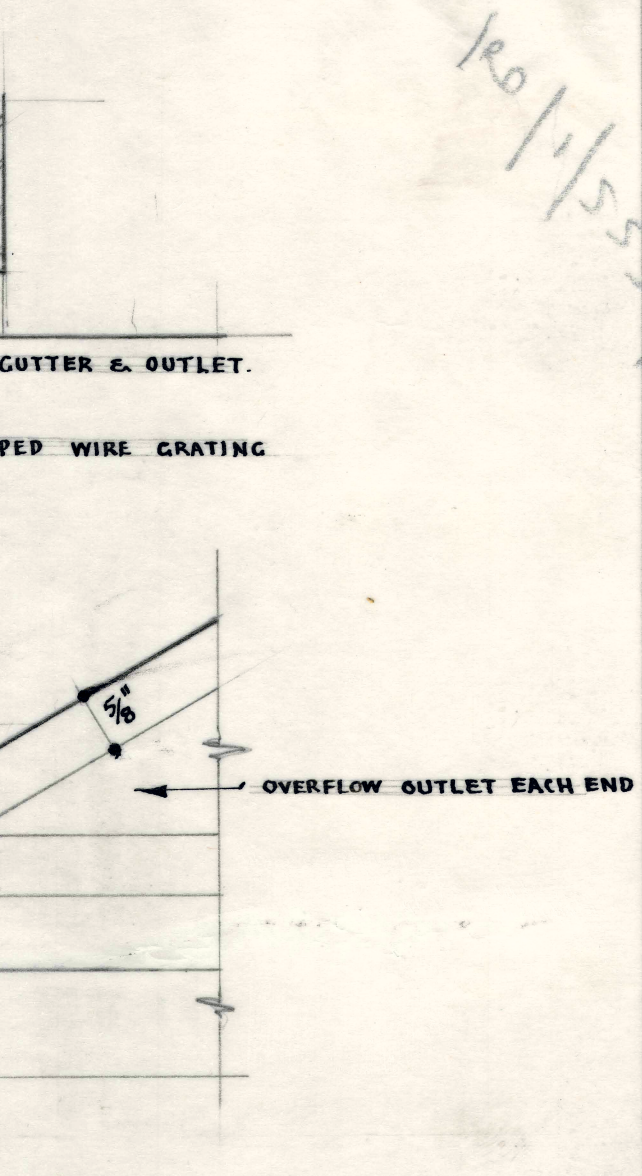


R.W.H.'s DETAIL SCALE: 1" = 1'0" & 1/2" F.S.

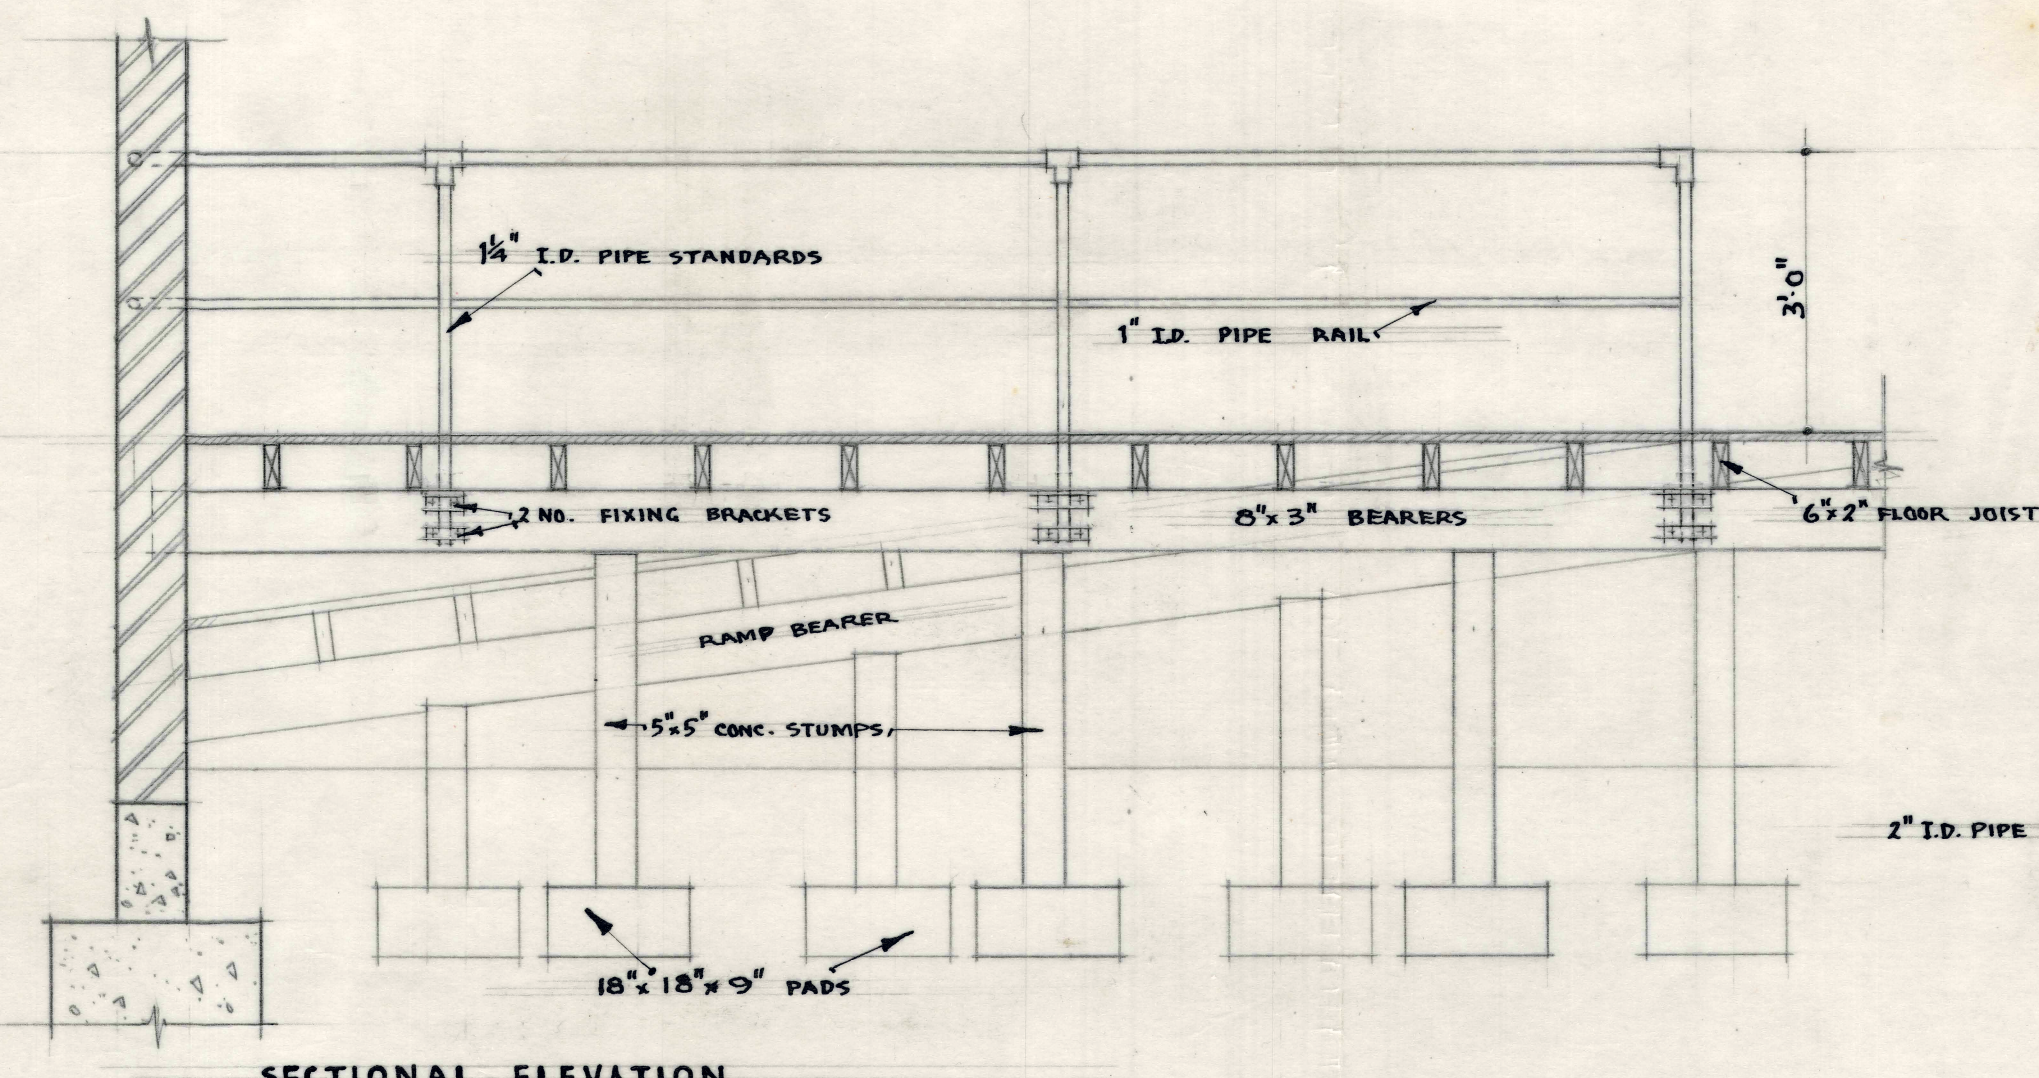

SECTIONAL ELEVATION

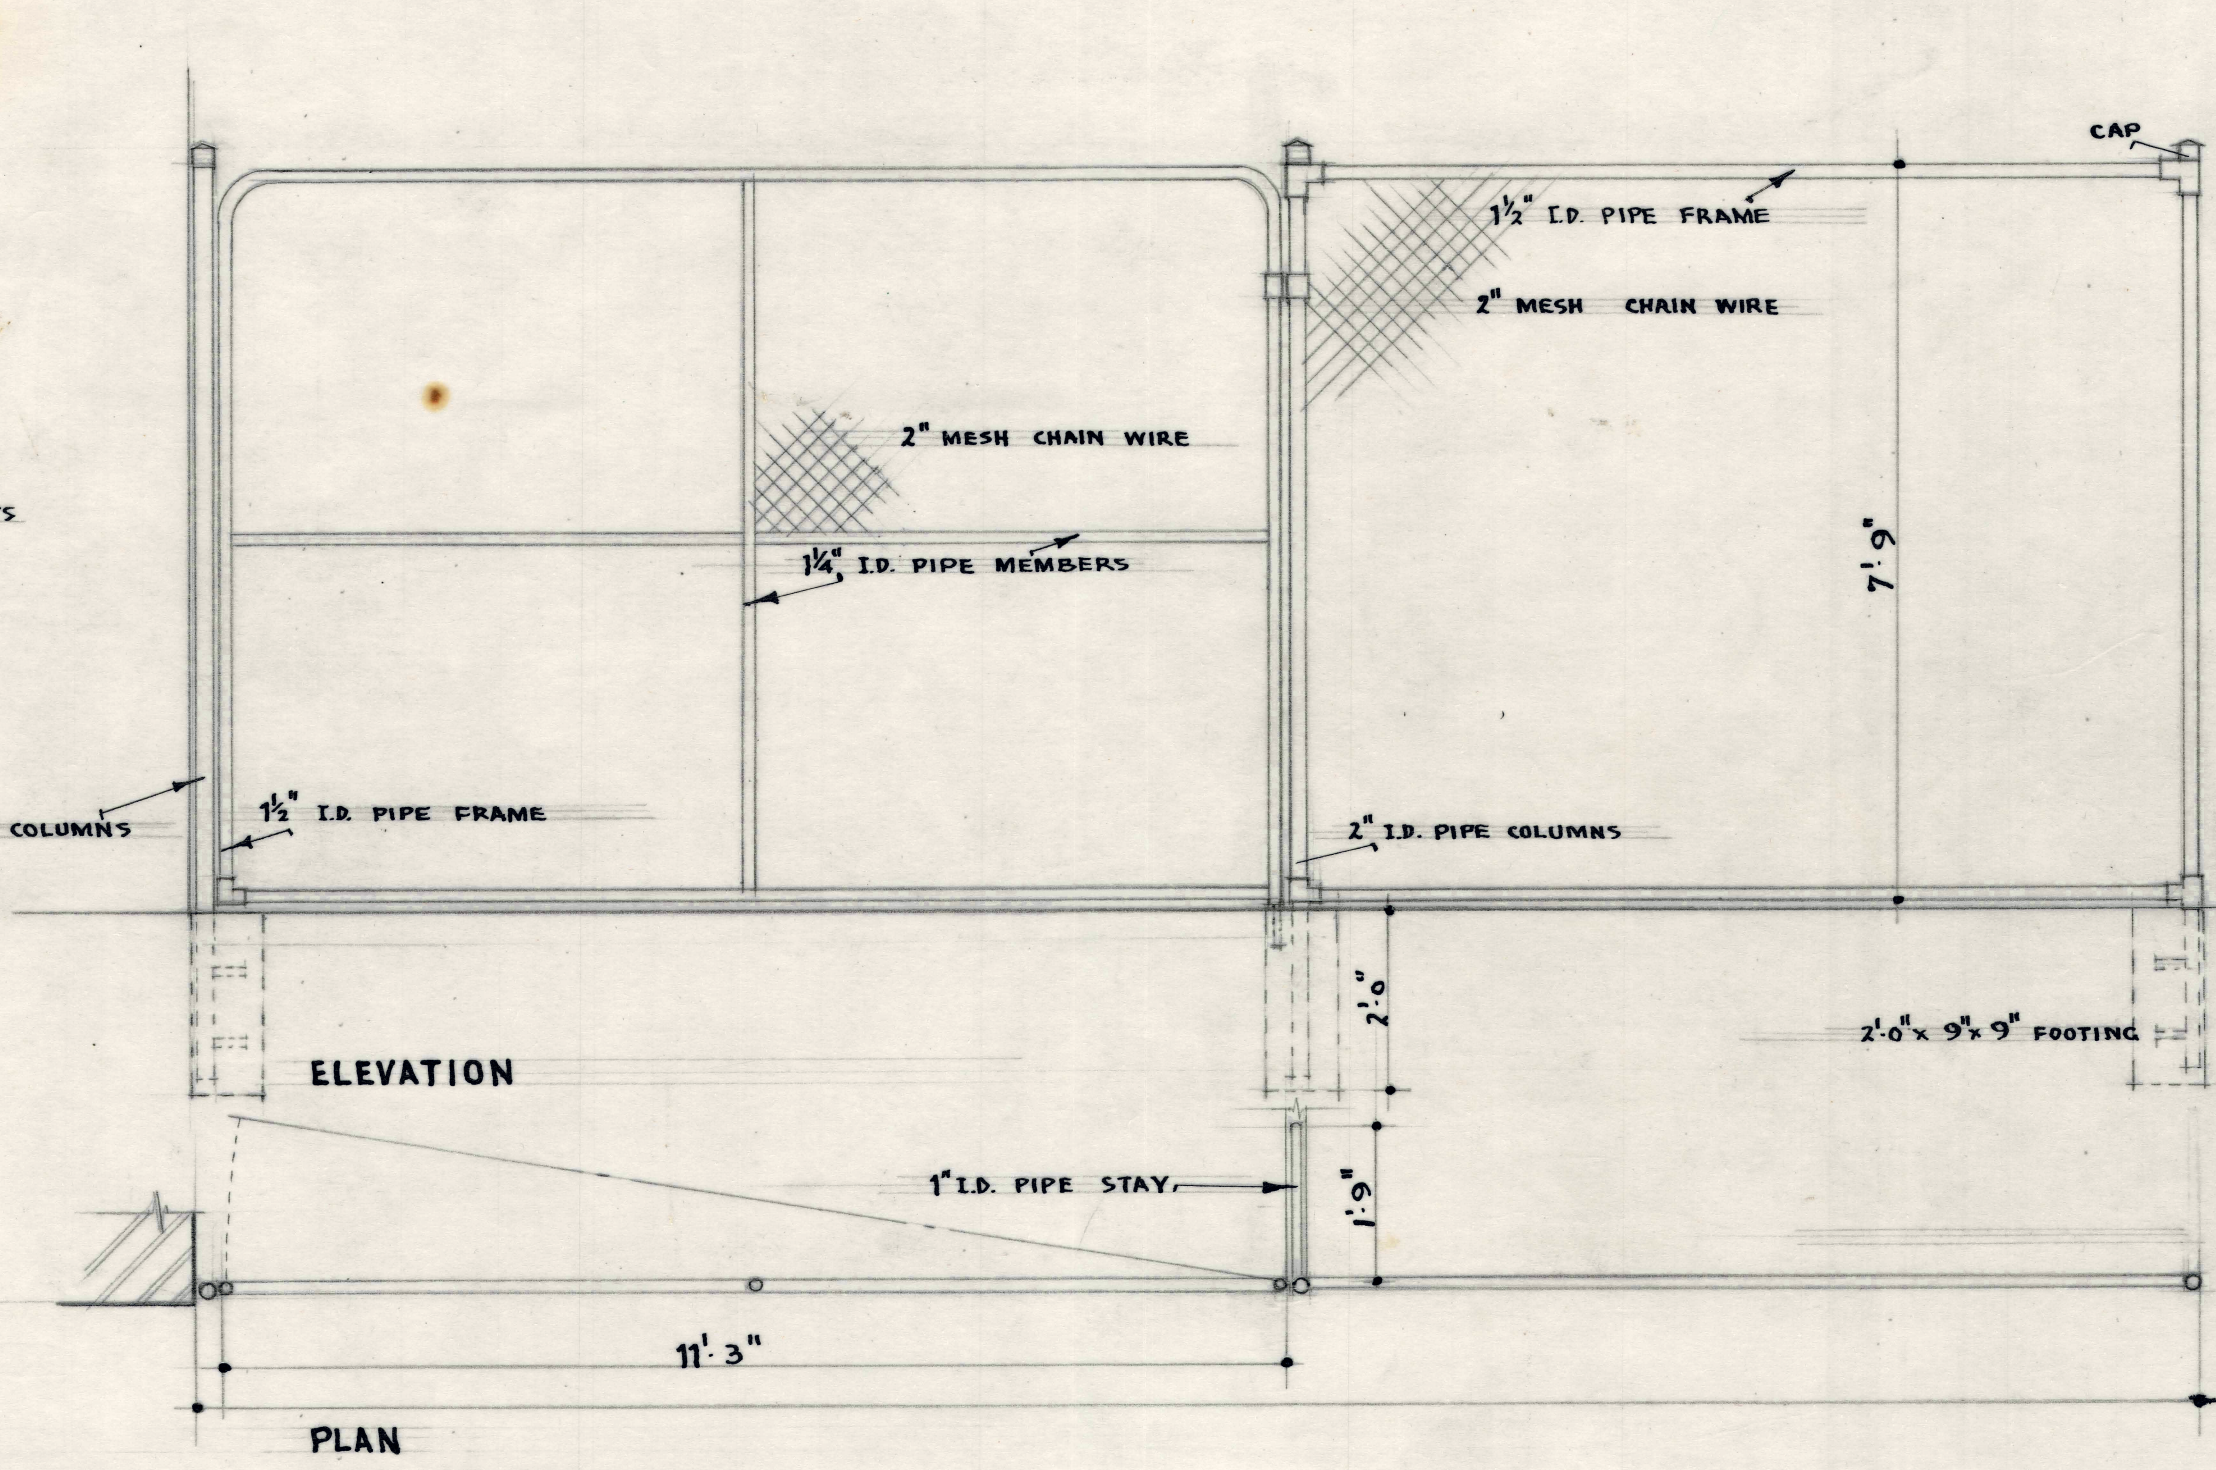


ELEVATION

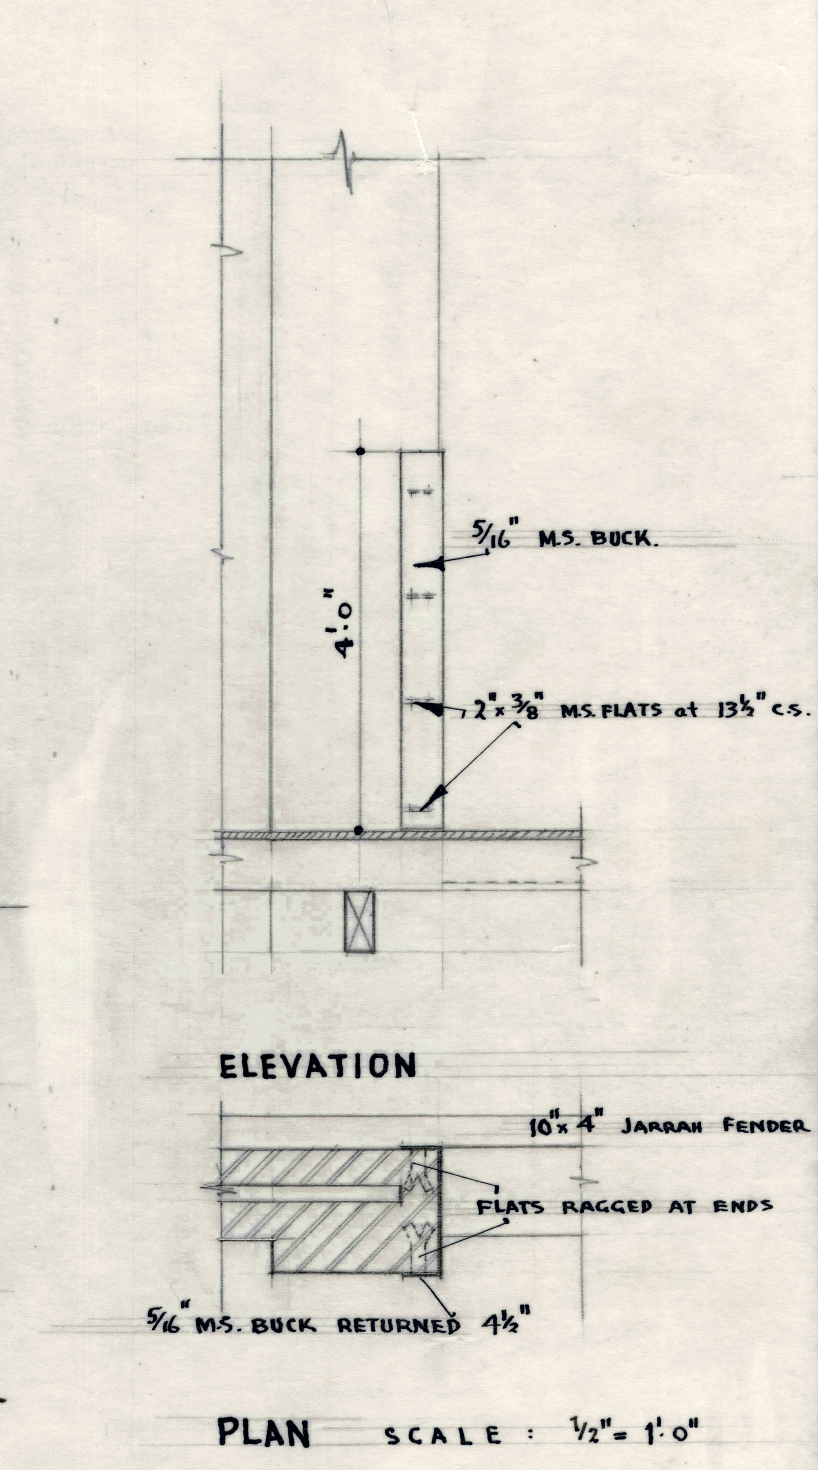

ELEVATION


CHAIN WIRE FENCE AND GATE SCALE: 1/2" = 1'0"

DETAILS of BUCKS

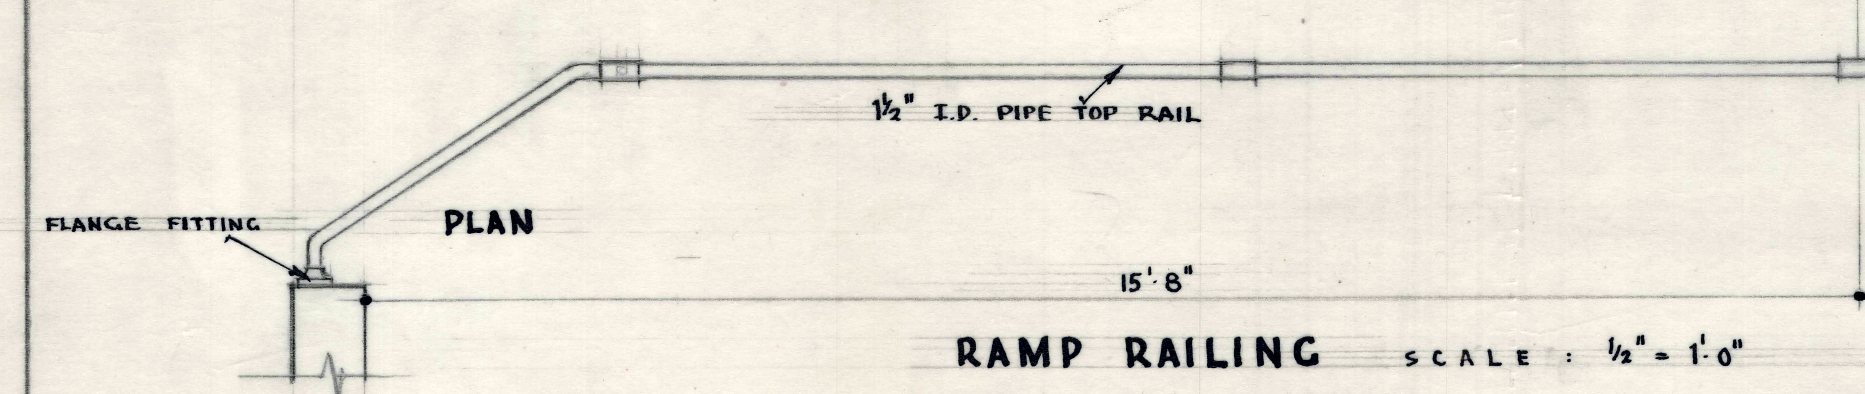


PLAN

RAMP RAILING SCALE: 1/2" = 1'0"

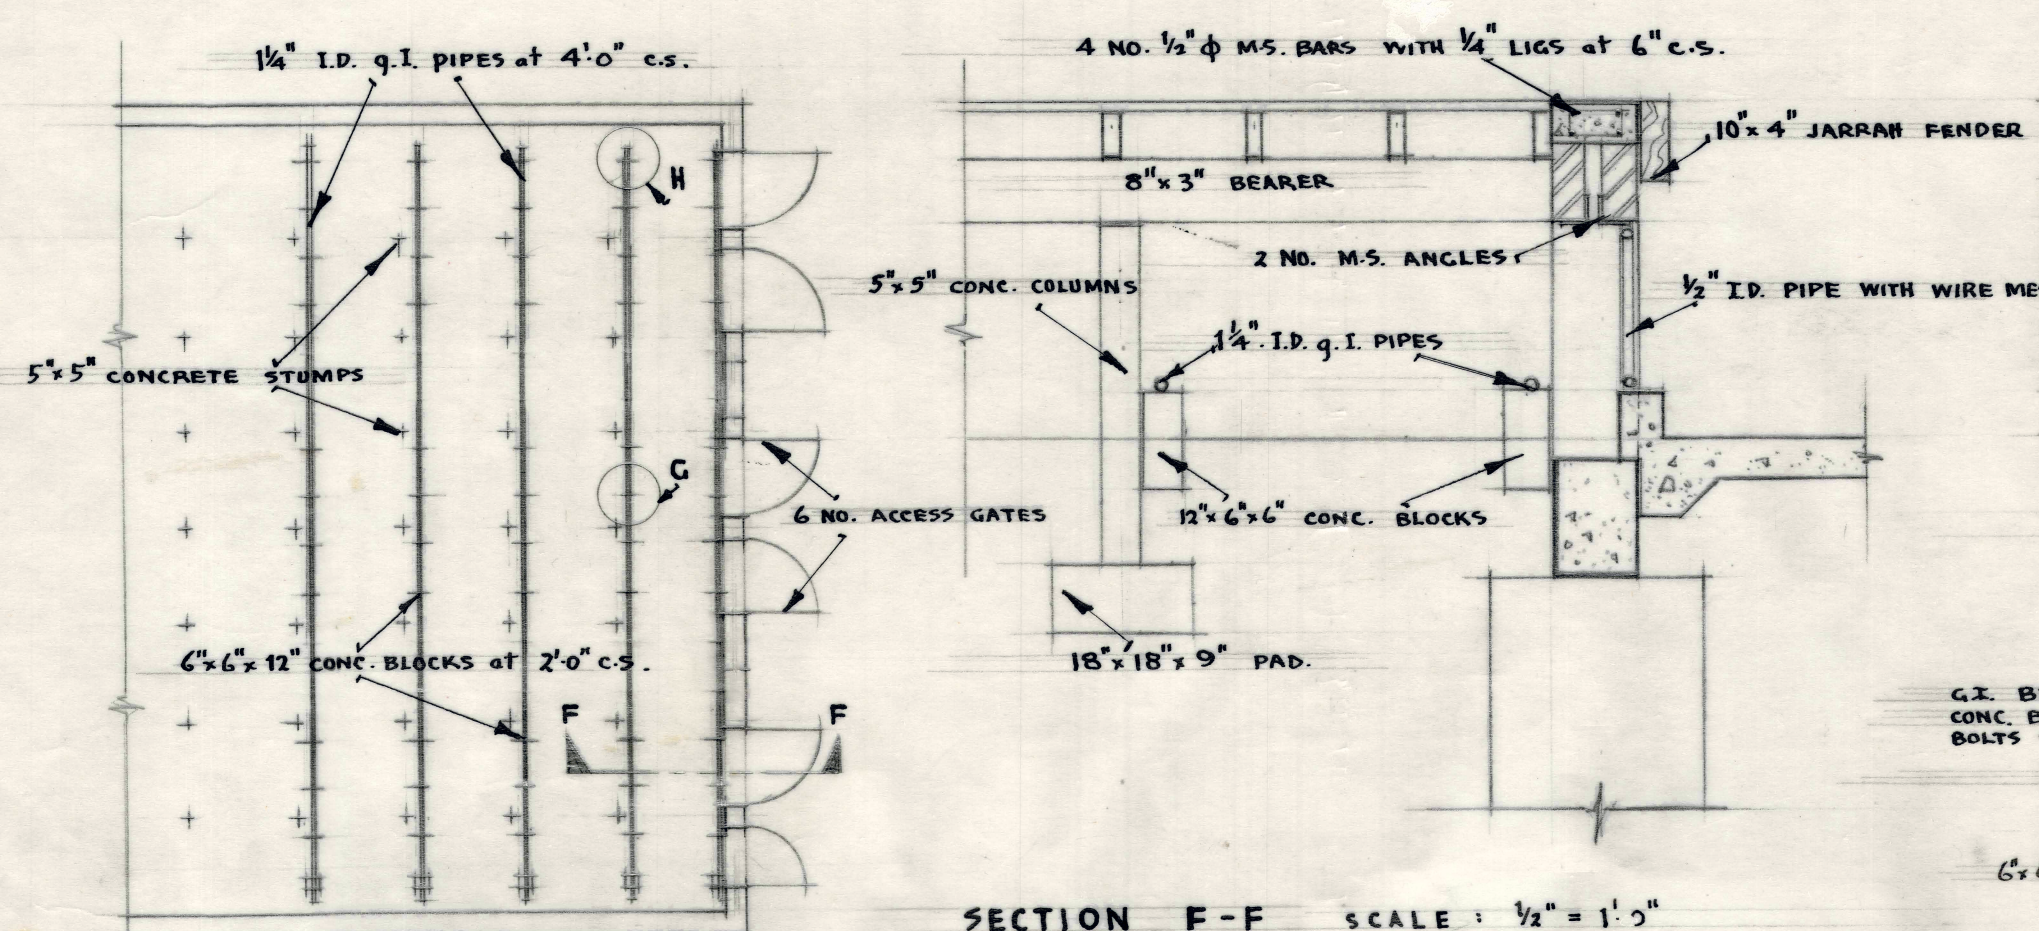

SECTION F-F SCALE: 1/2" = 1'0"

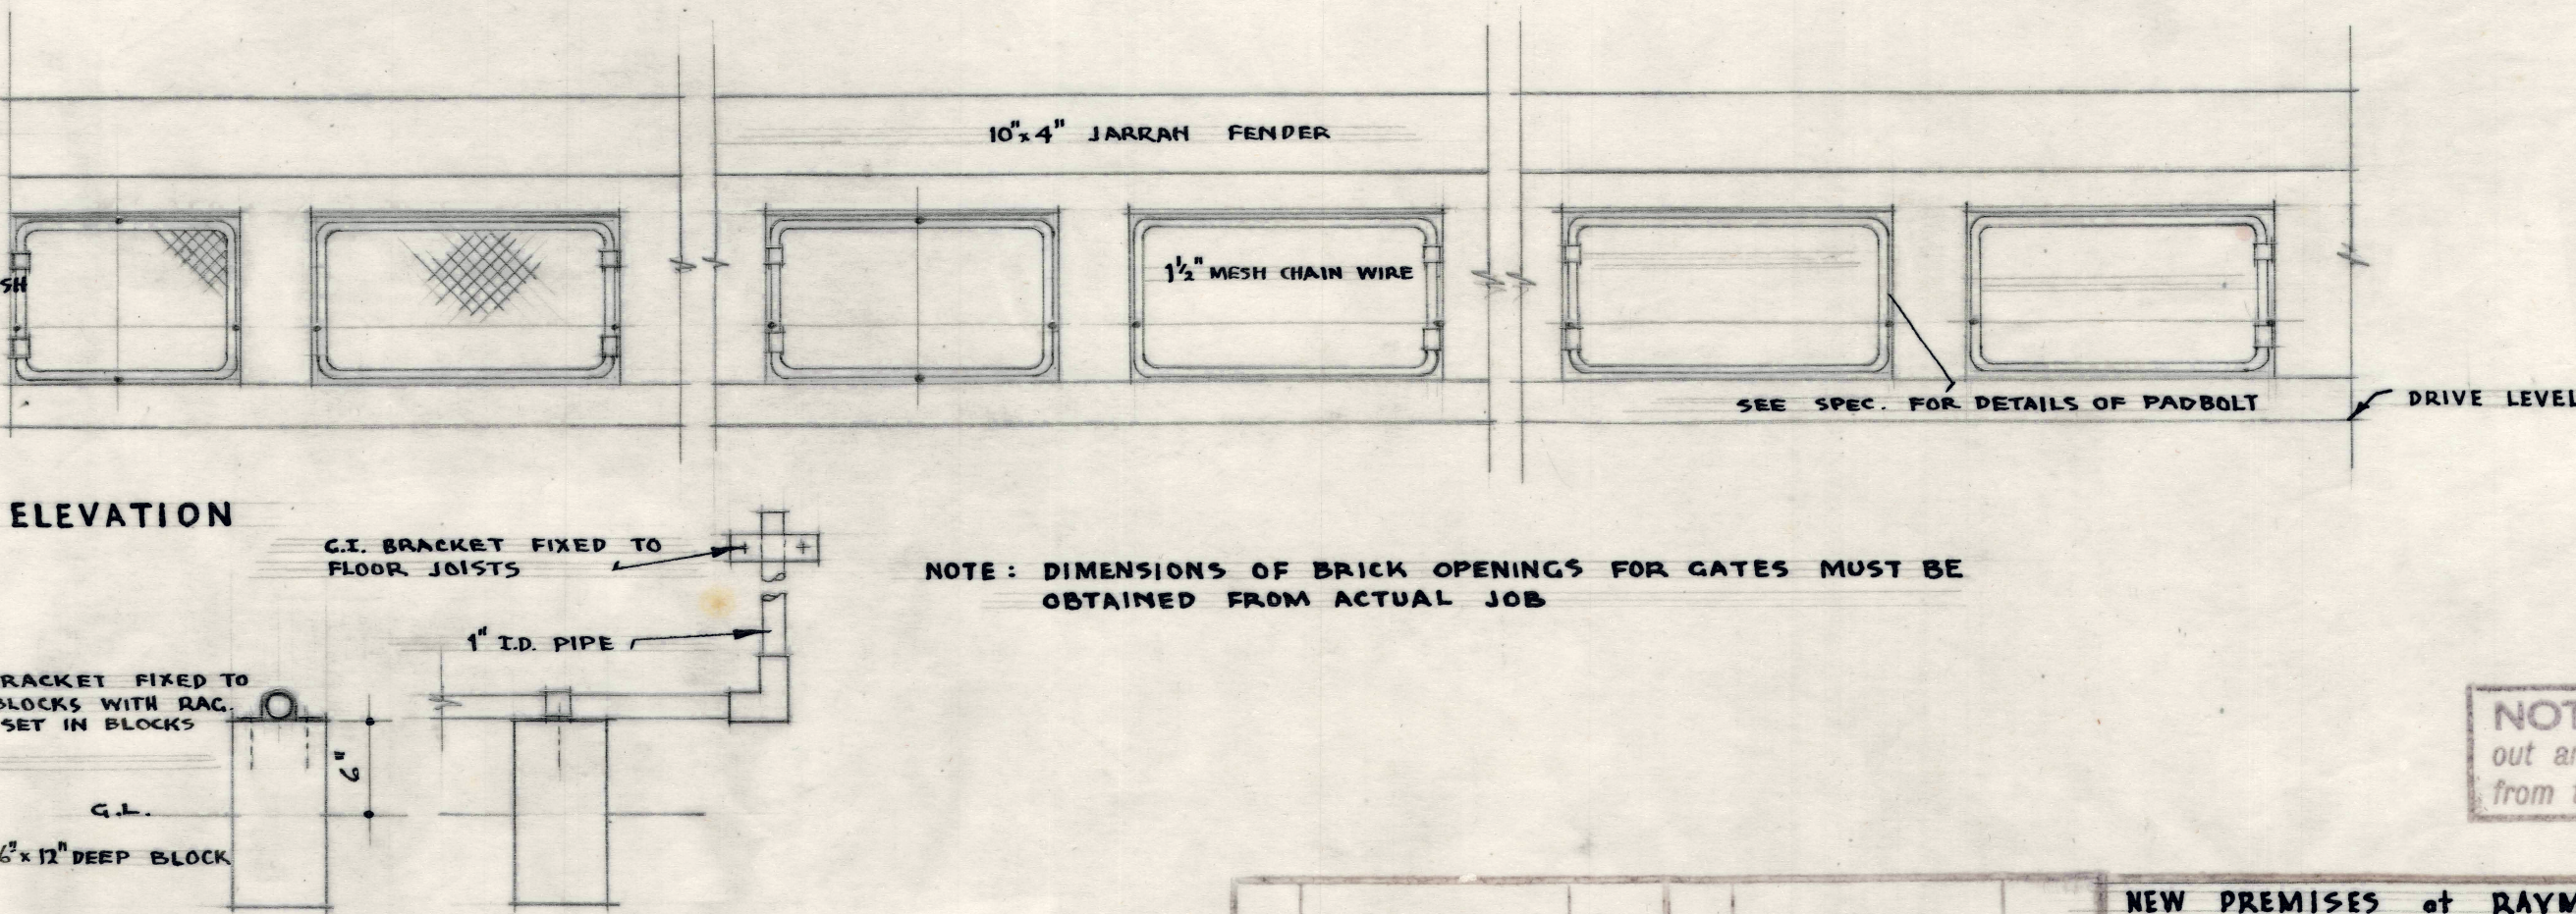

ELEVATION

DETAIL AT G **DETAIL AT H** SCALE: 1" = 1'0"

PLAN SCALE: 1/8" = 1'0"

DETAILS of PIPE RACKS & CHAIN WIRE ACCESS GATES

NOTE: DIMENSIONS OF BRICK OPENINGS FOR GATES MUST BE OBTAINED FROM ACTUAL JOB

NOTE - Builder is to set out and take all dimensions from the actual work.

NEW PREMISES at RAYMOND STREET, SALE for DALGETY & CO. LTD.			
DRAWN BY 9113		CHECKED BY 4621	
DATE 22.6.55		DATE 22.6.55	
FOR 22.6.55		DATE 22.6.55	
PRINTS OFF		DATE 22.6.55	
SUNDRY DETAILS			
DRAWING NO. 5465/11			
SCALE 1/8" = 1'0"			
1/4" F.S., 1/2" F.S.			
HOWDEN AND MCLEAN ARCHITECTS 411 COLLINS ST. MELBOURNE, C.I.			