




Elevation facing present Offices.

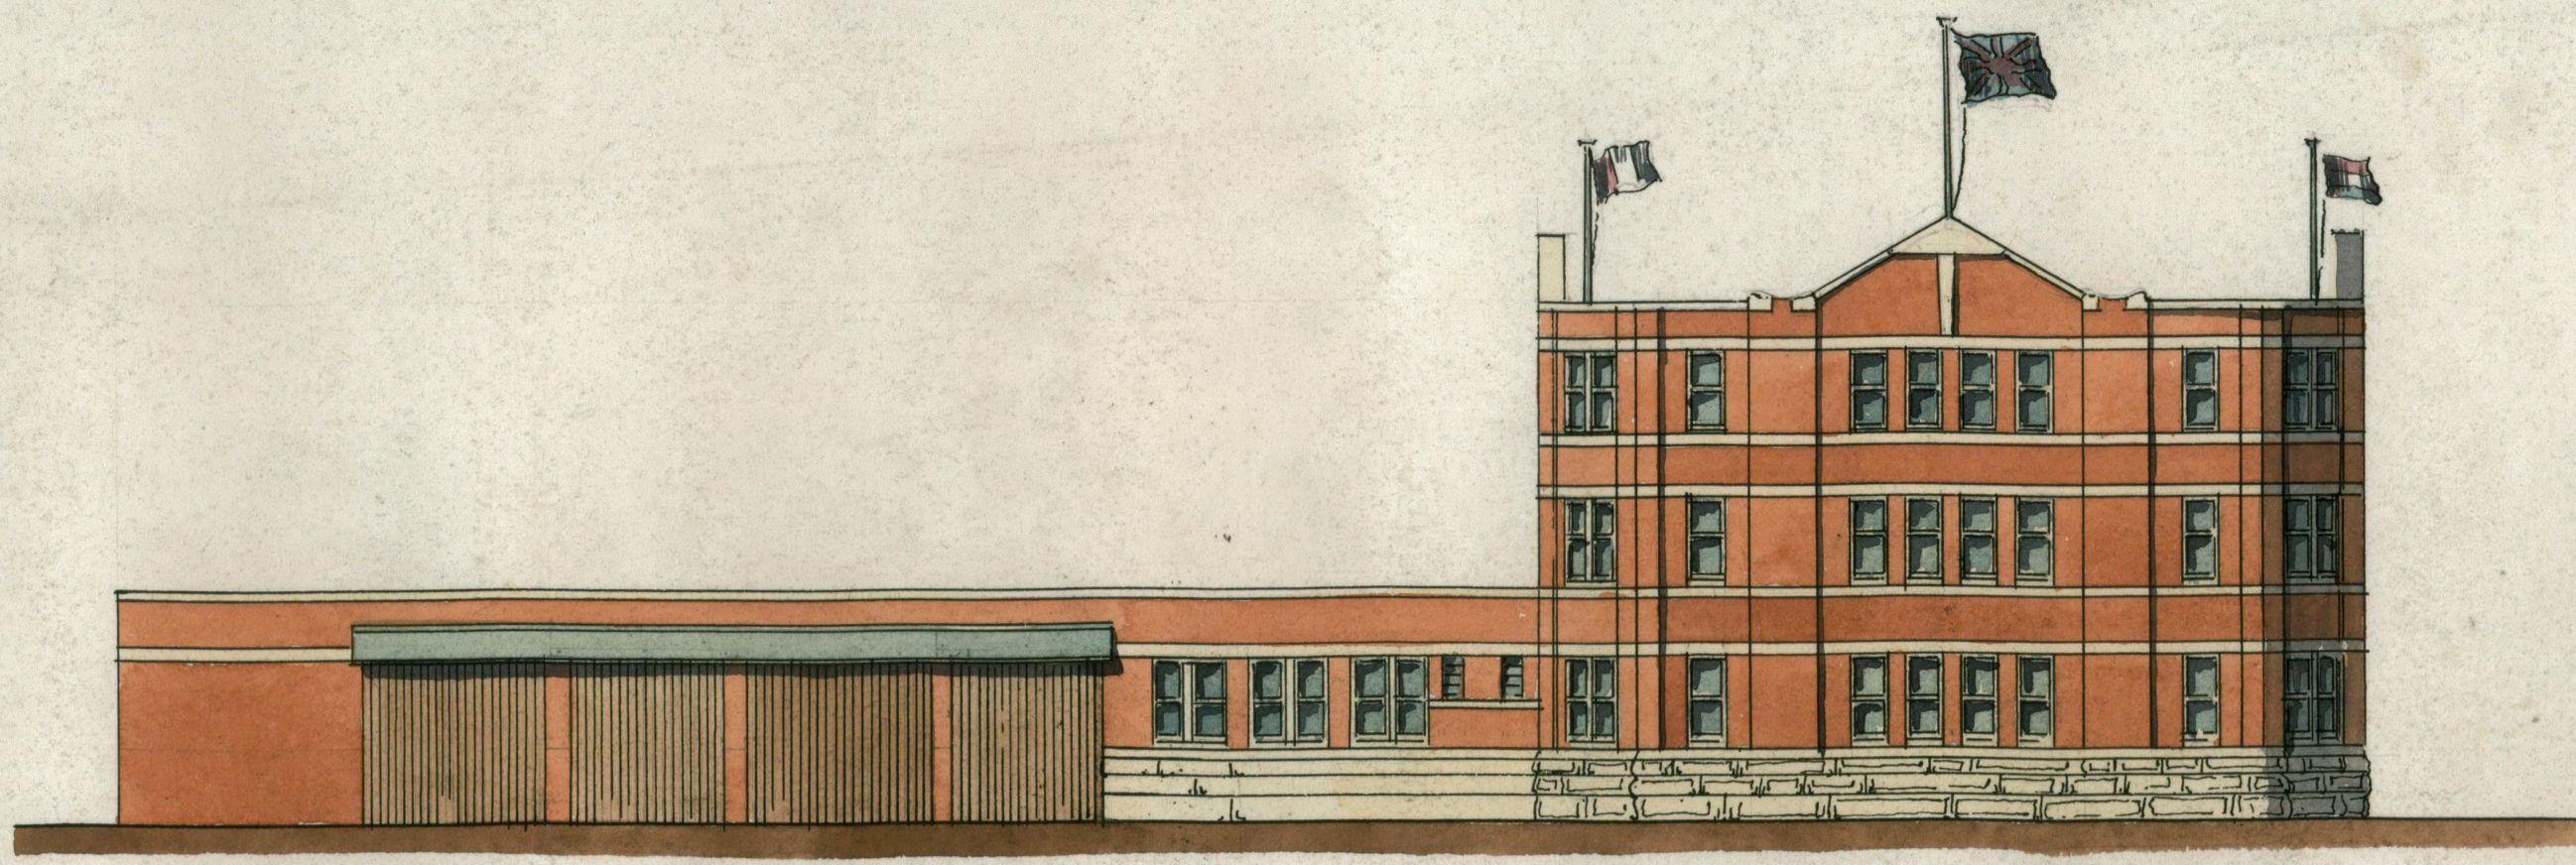


Elevation facing Harbour.

Sketch Plan, Offices and Stores, _____
AUSTRALIAN AGRICULTURAL COMPANY'S FORDSHORE, Newcastle.


Scale 1/8" inch = 1 foot.

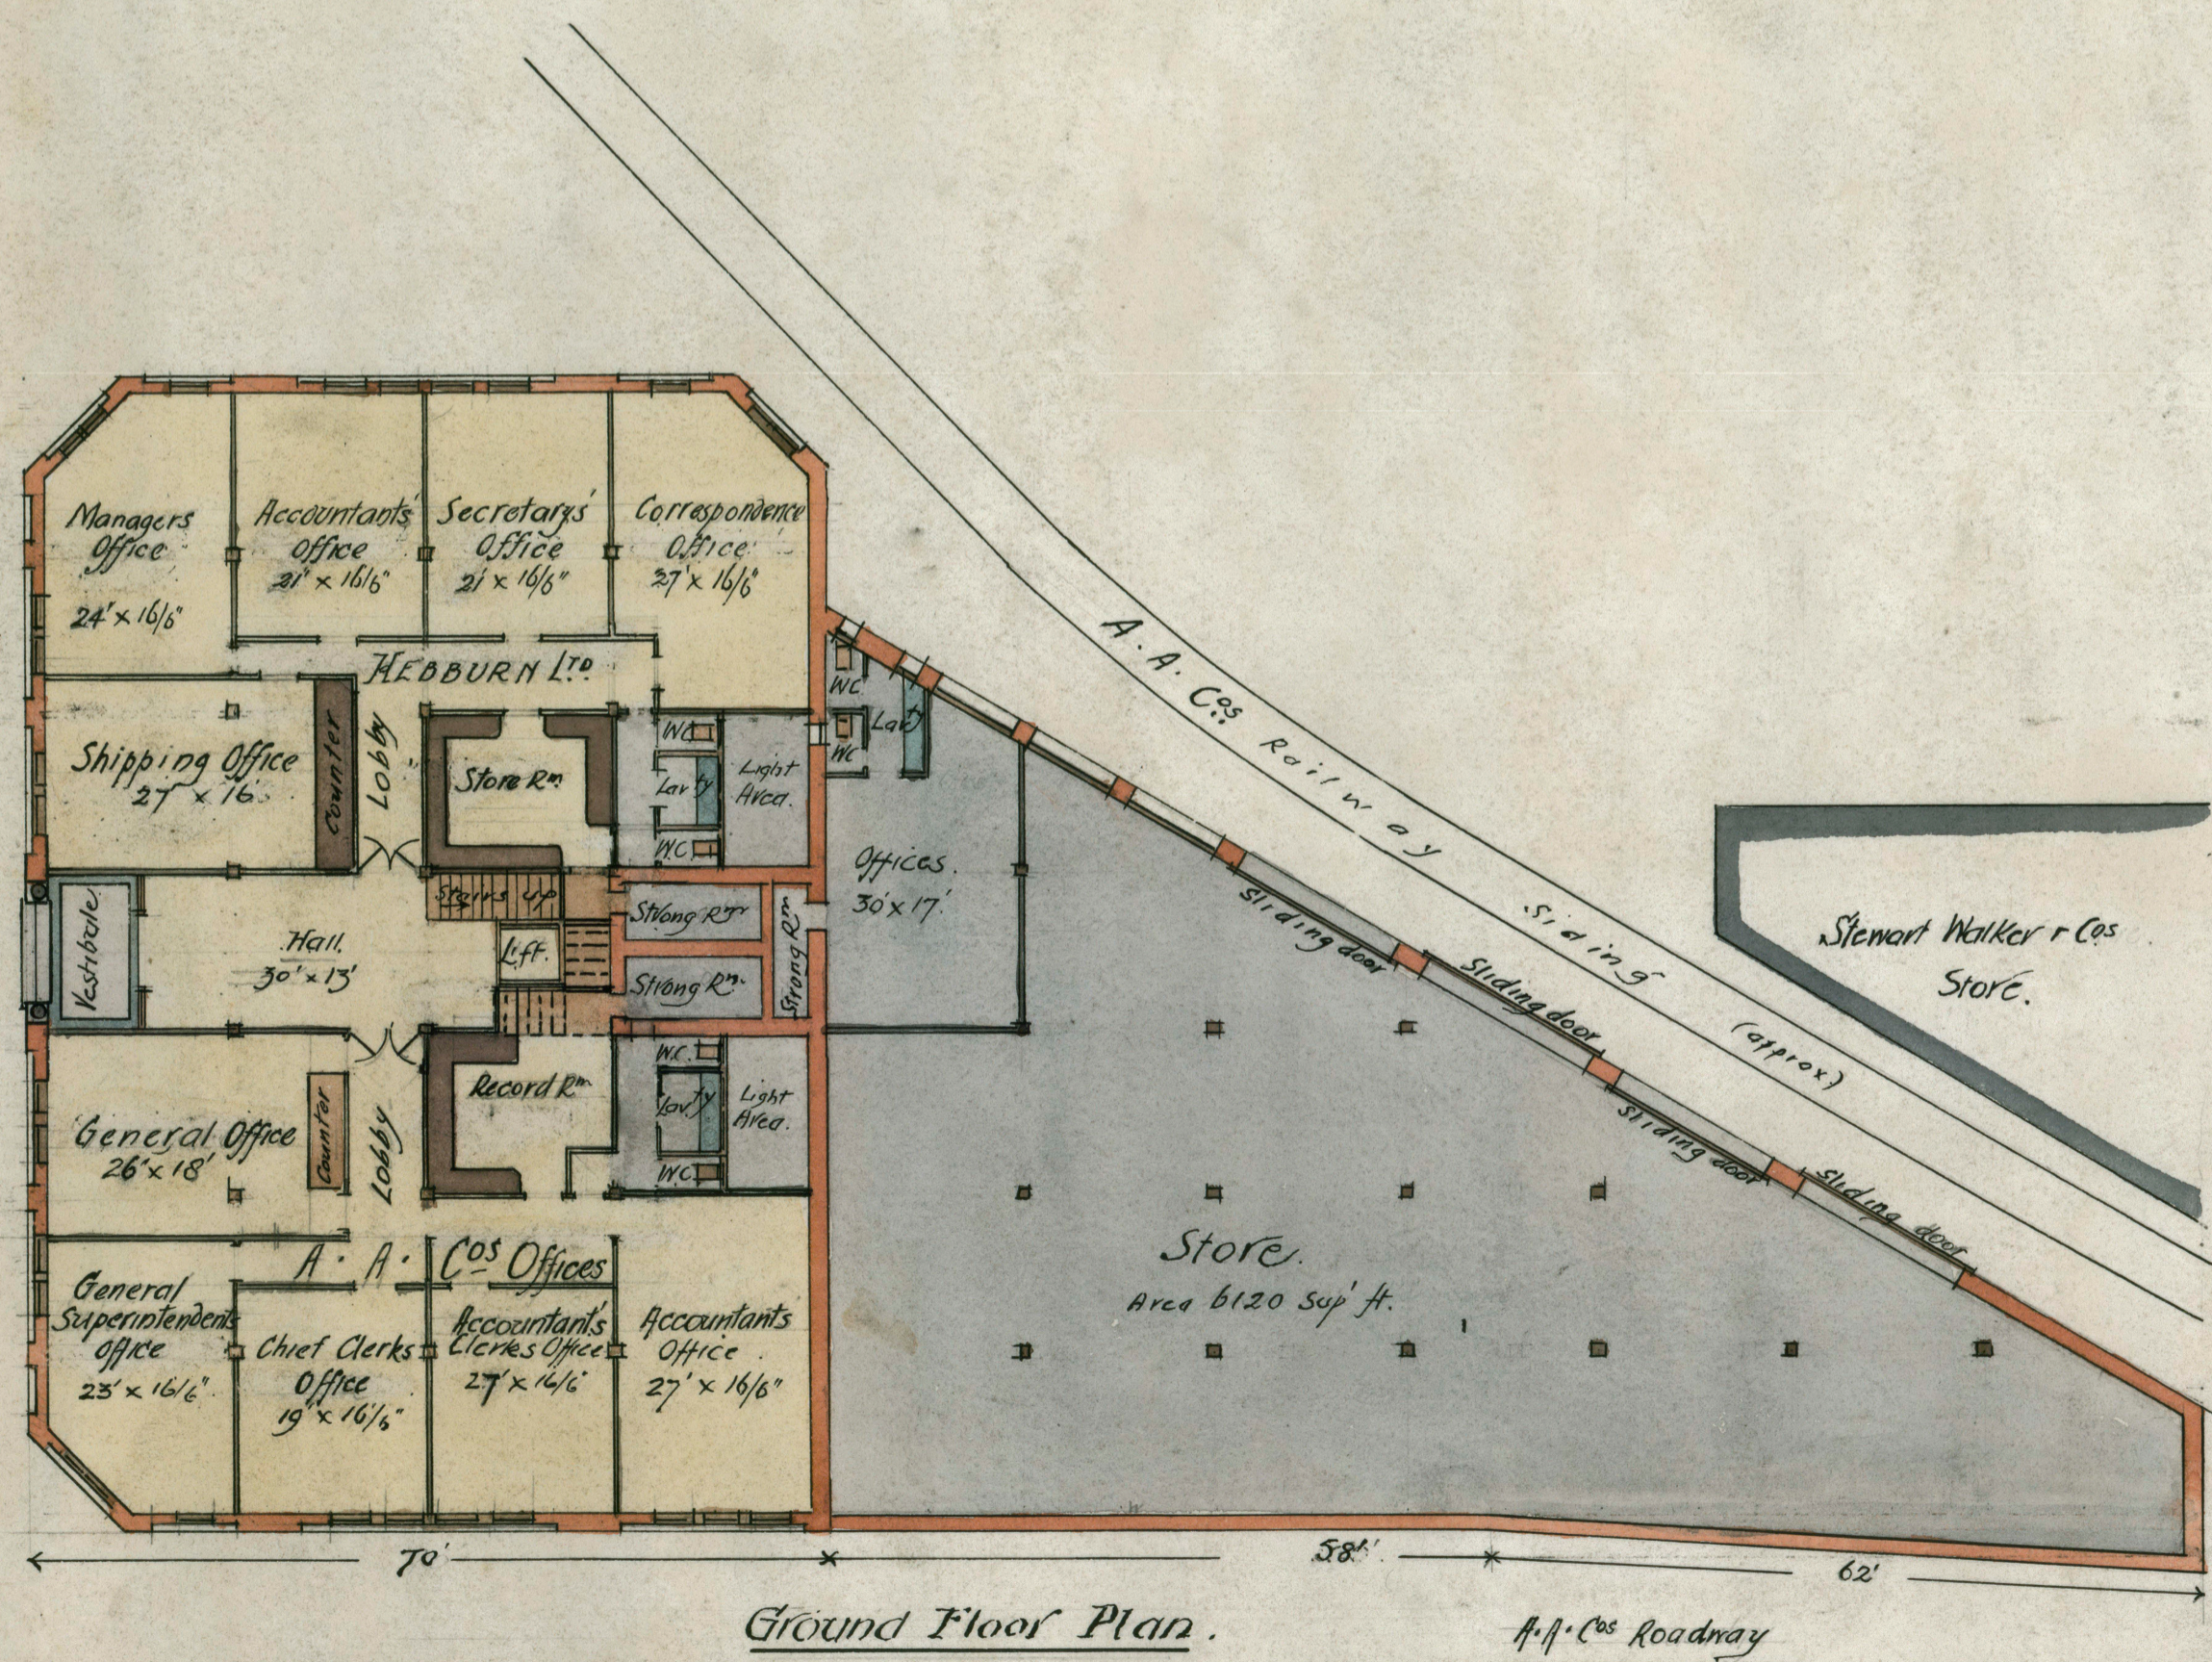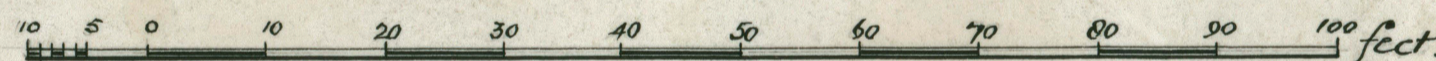

Ground Floor Plan.

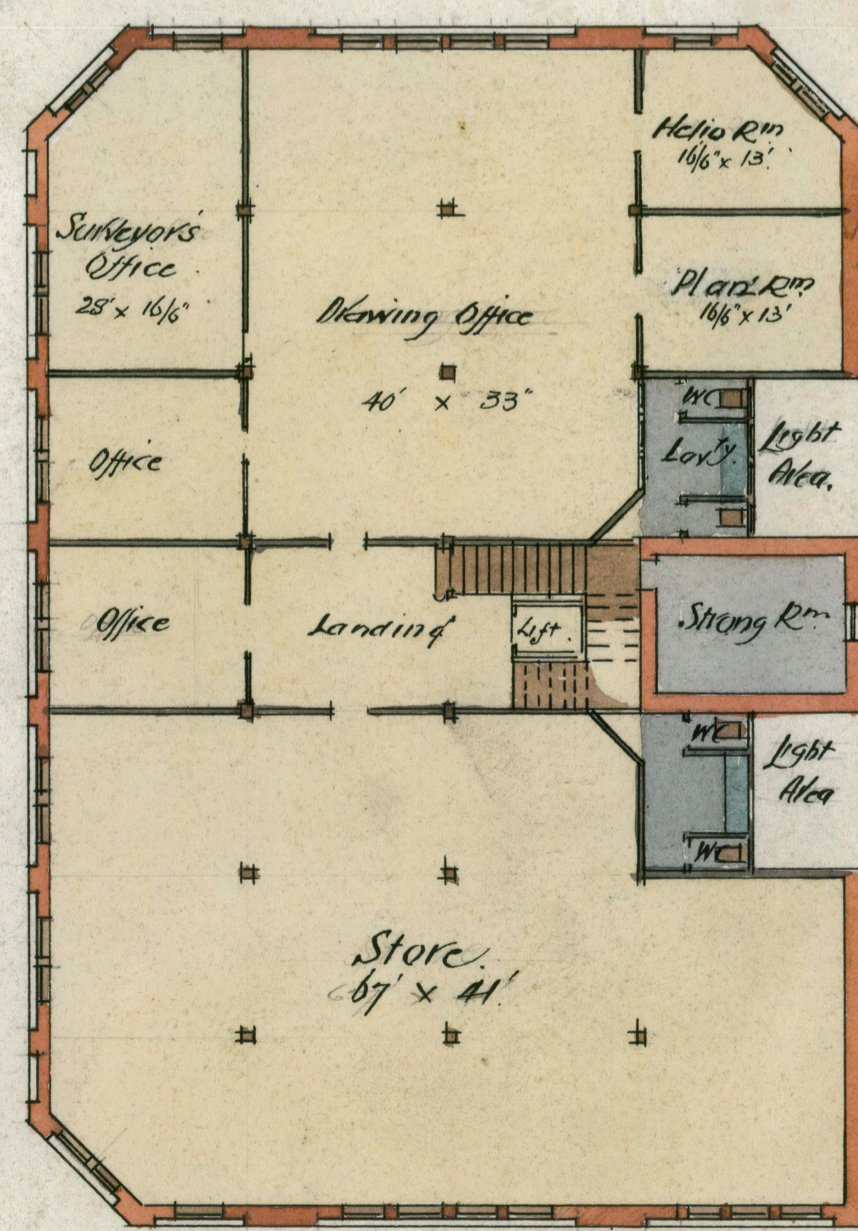

First Floor Plan.

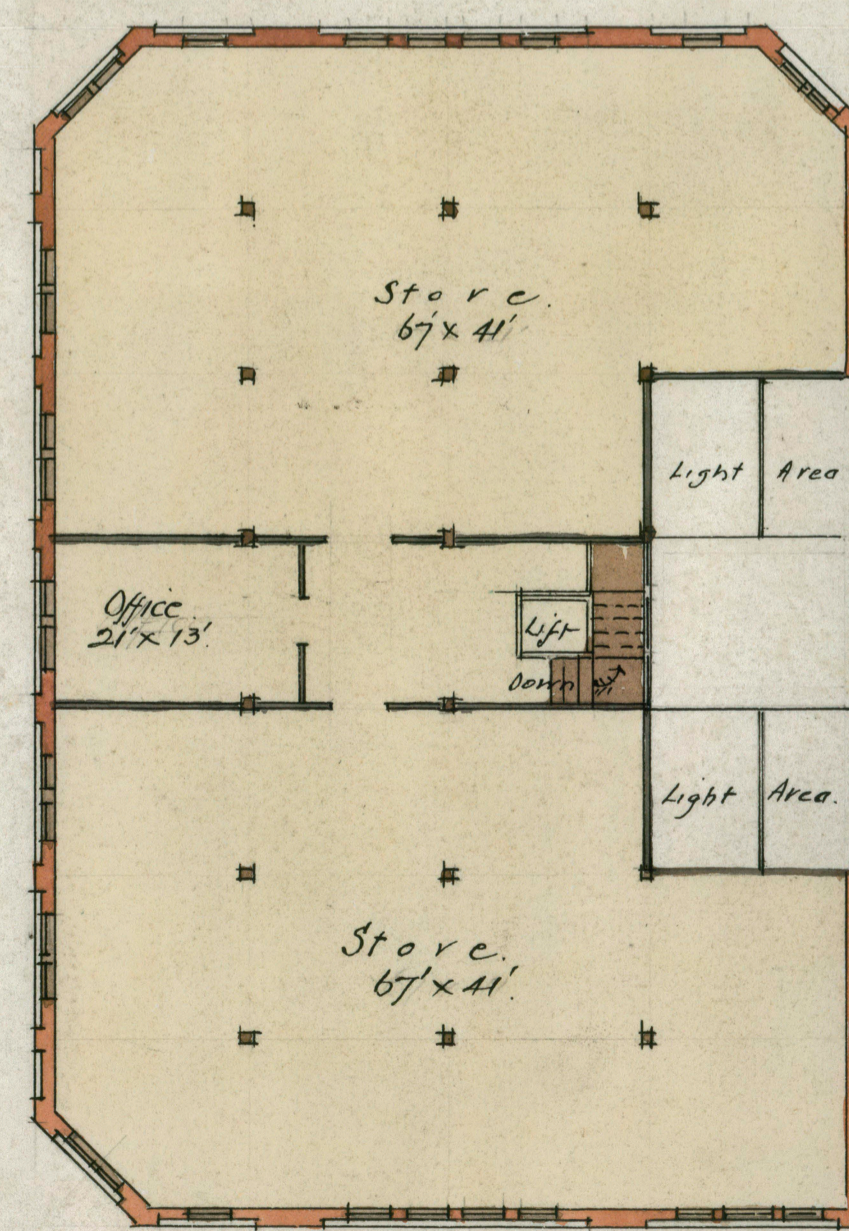

Second Floor Plan.

H. Cartledge
 F. G. CASTLEDEN
 ARCHITECT
 United Chambers,
 BOLTON ST.
 NEWCASTLE.