


81-520 6061 5053

H822  
DEB1

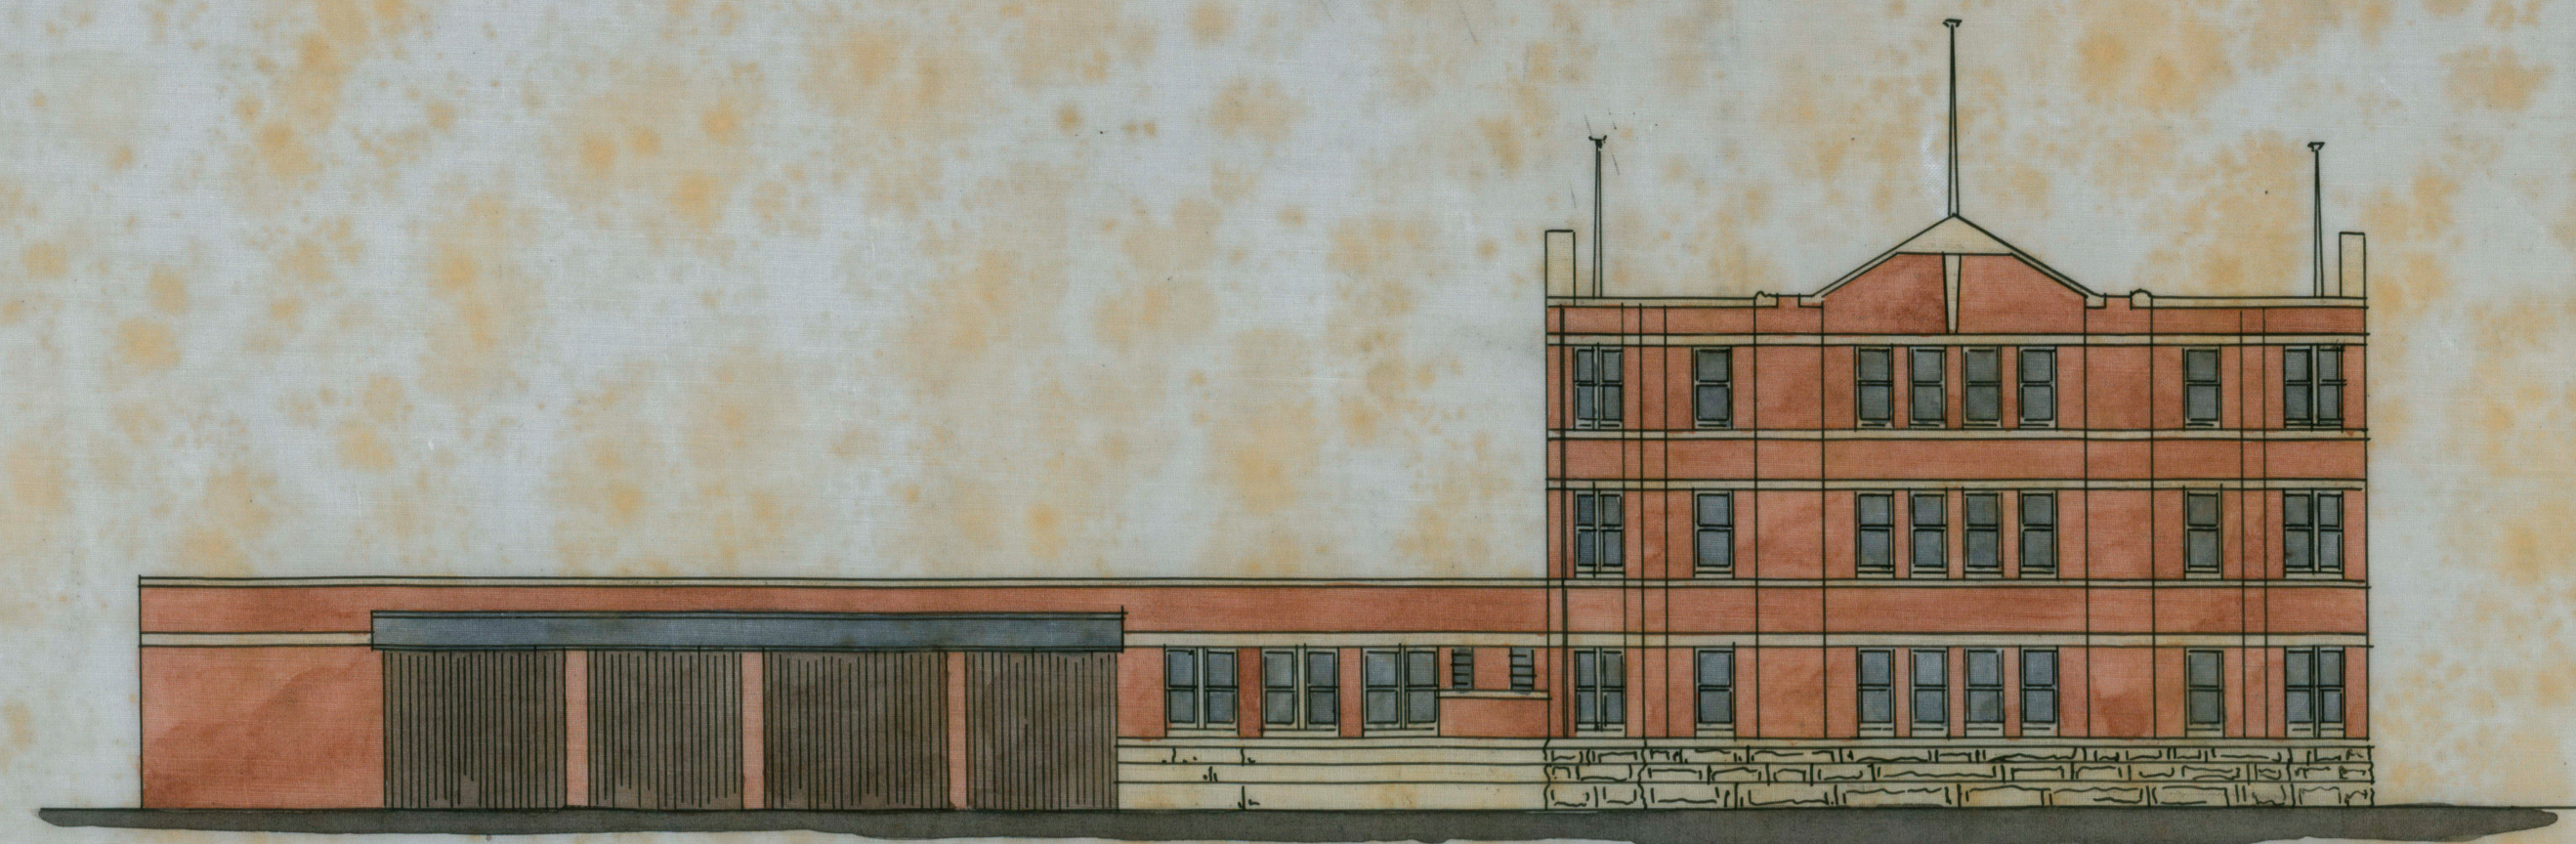



Elevation facing present Offices




Elevation facing Harbour

Sketch Plan, Offices and Stores,  
AUSTRALIAN AGRICULTURAL COMPANY'S FORESHORE, Newcastle.


Scale 1/16" inch = 1 foot.

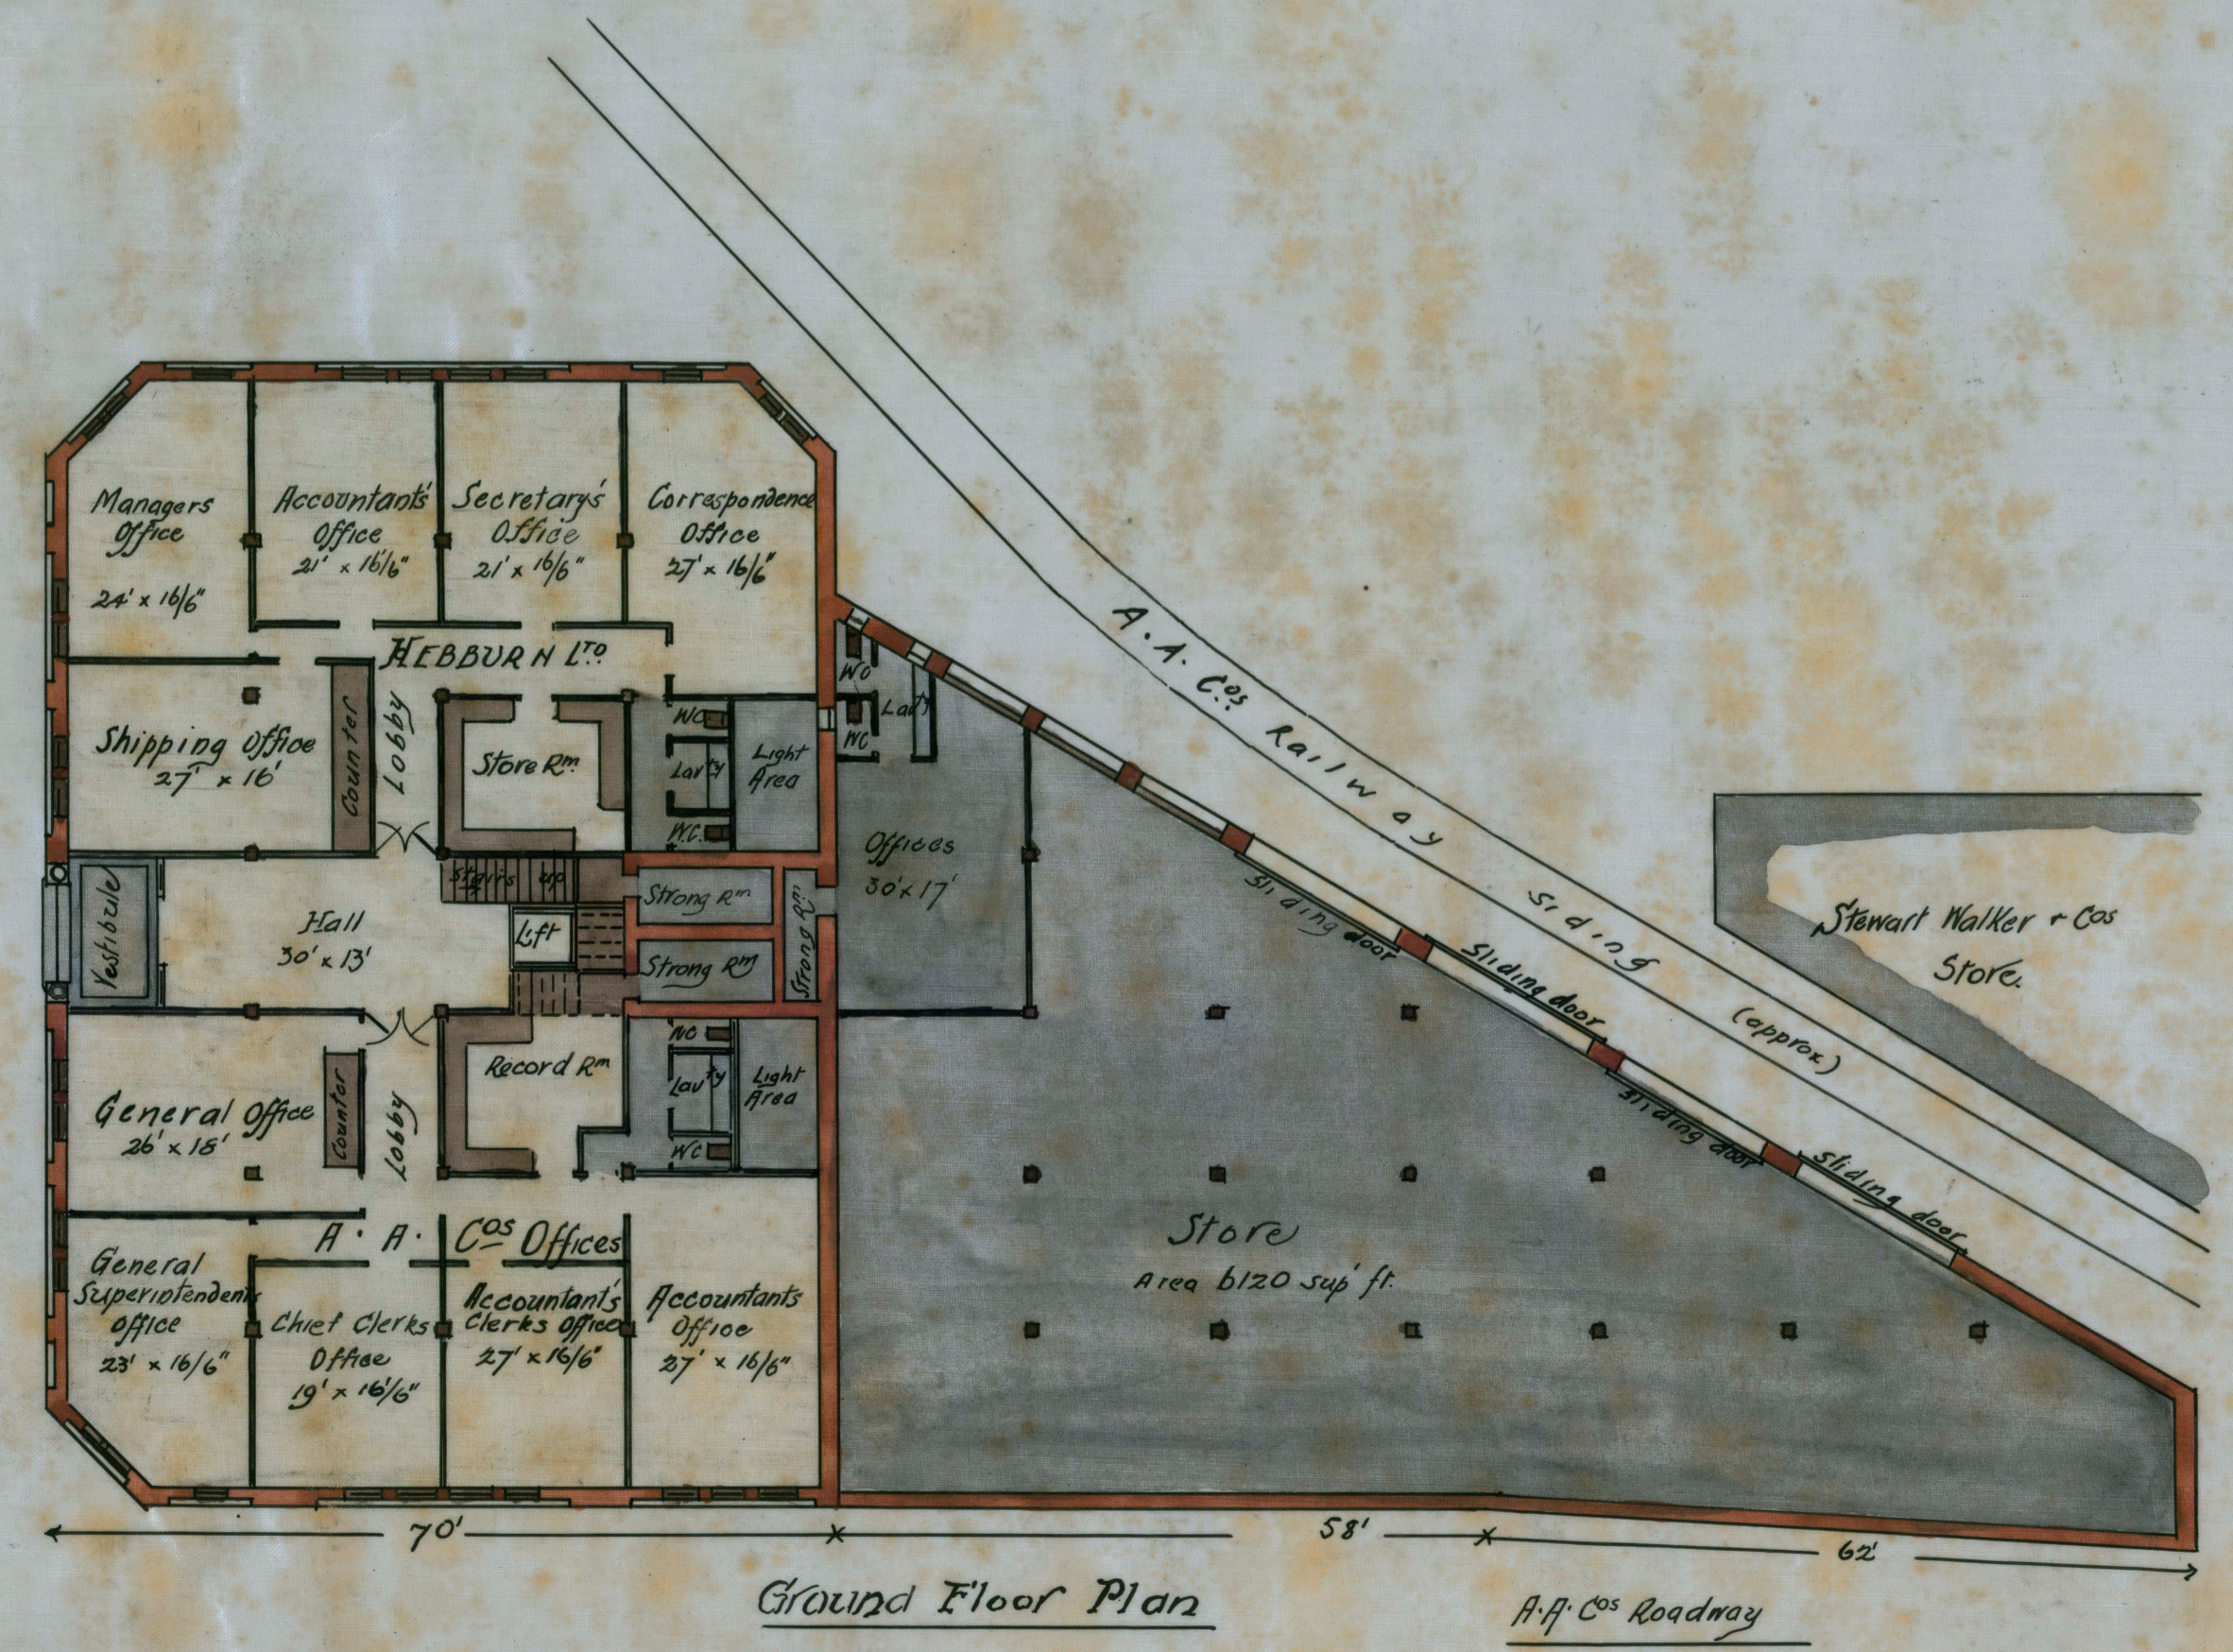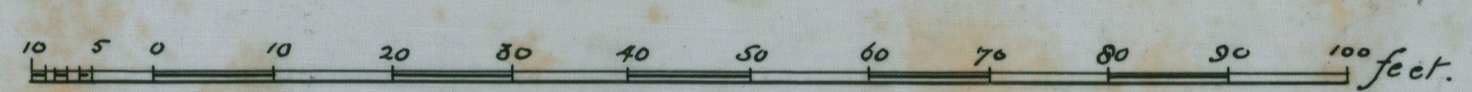

Ground Floor Plan

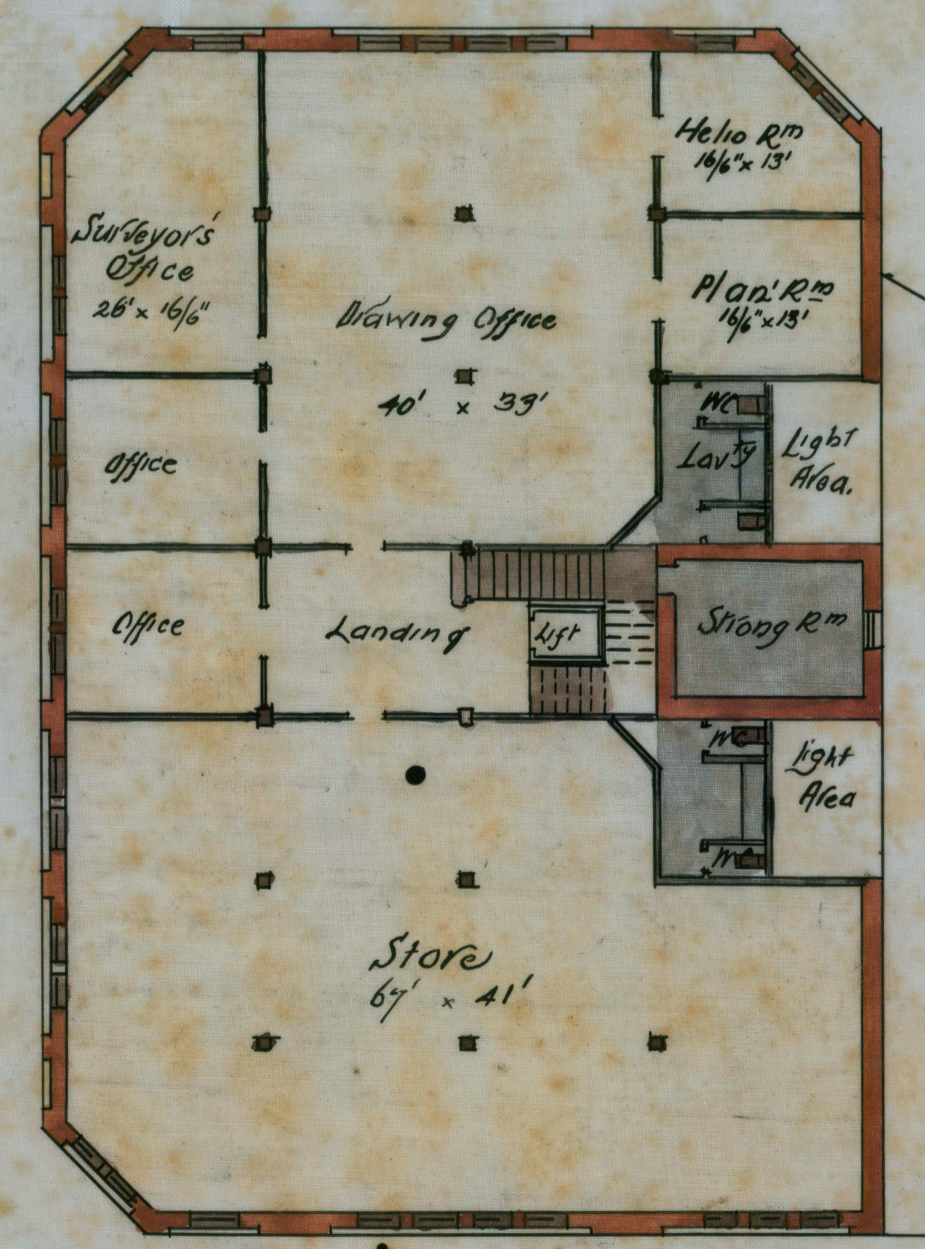

First Floor Plan

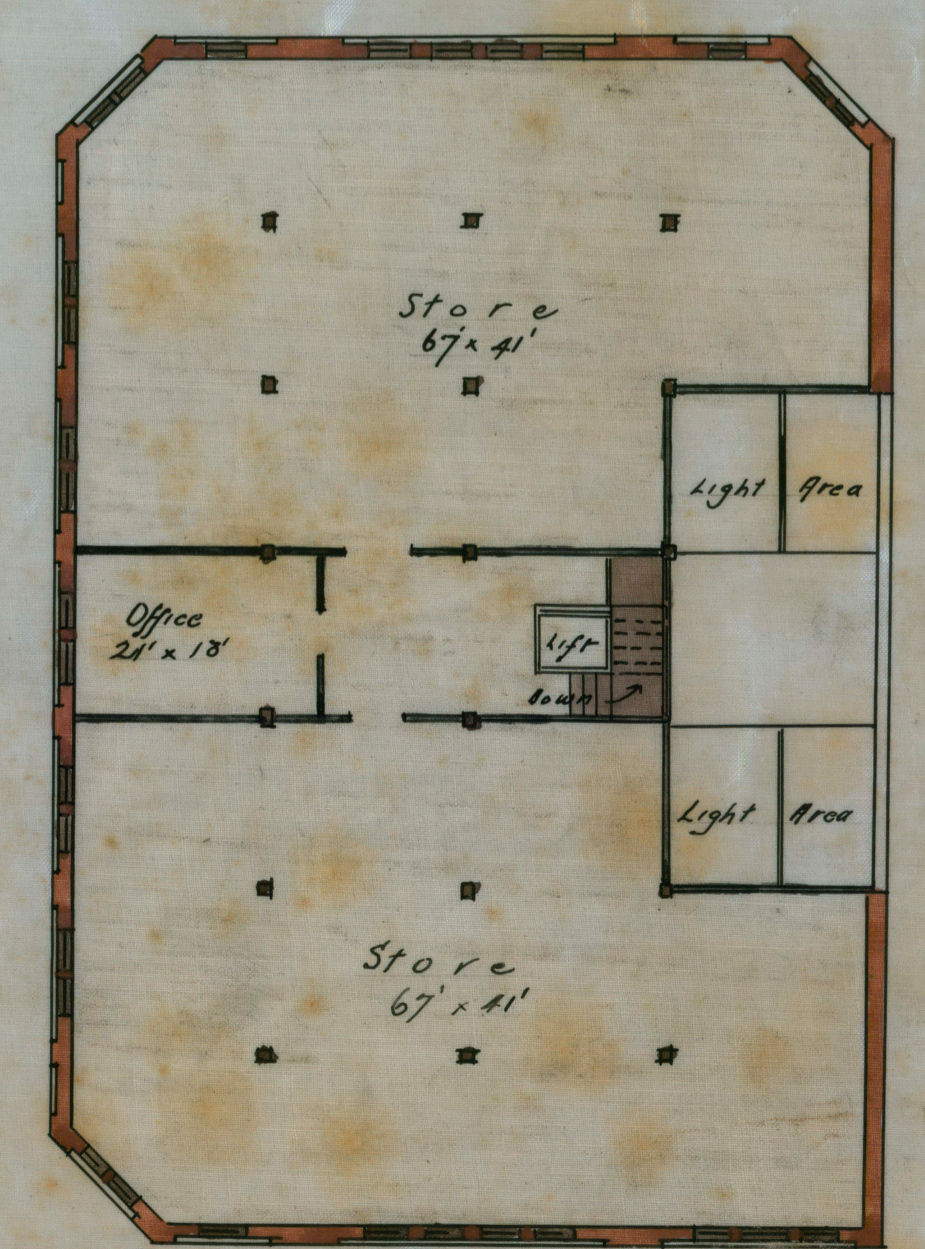

Second Floor Plan

H. Baister  
1914  
NEWCASTLE