



SYDNEY MEAT PRESERVING CO LTD — AUBURN

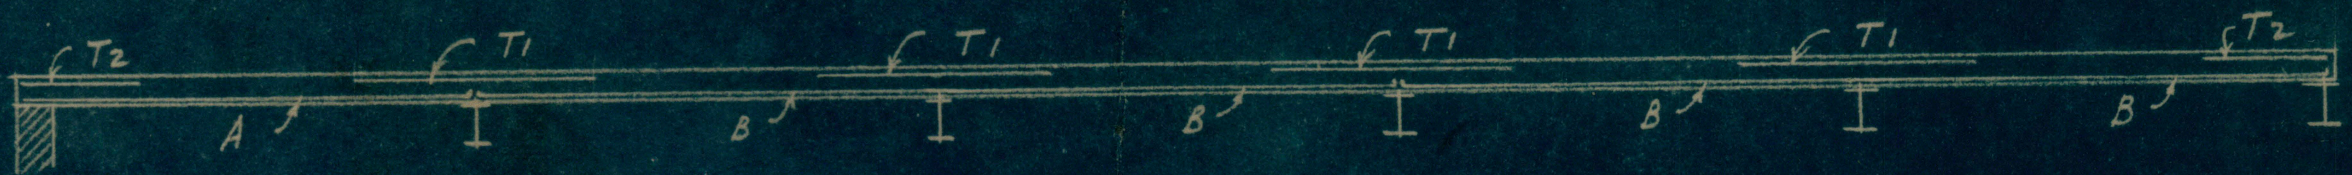

SECTION

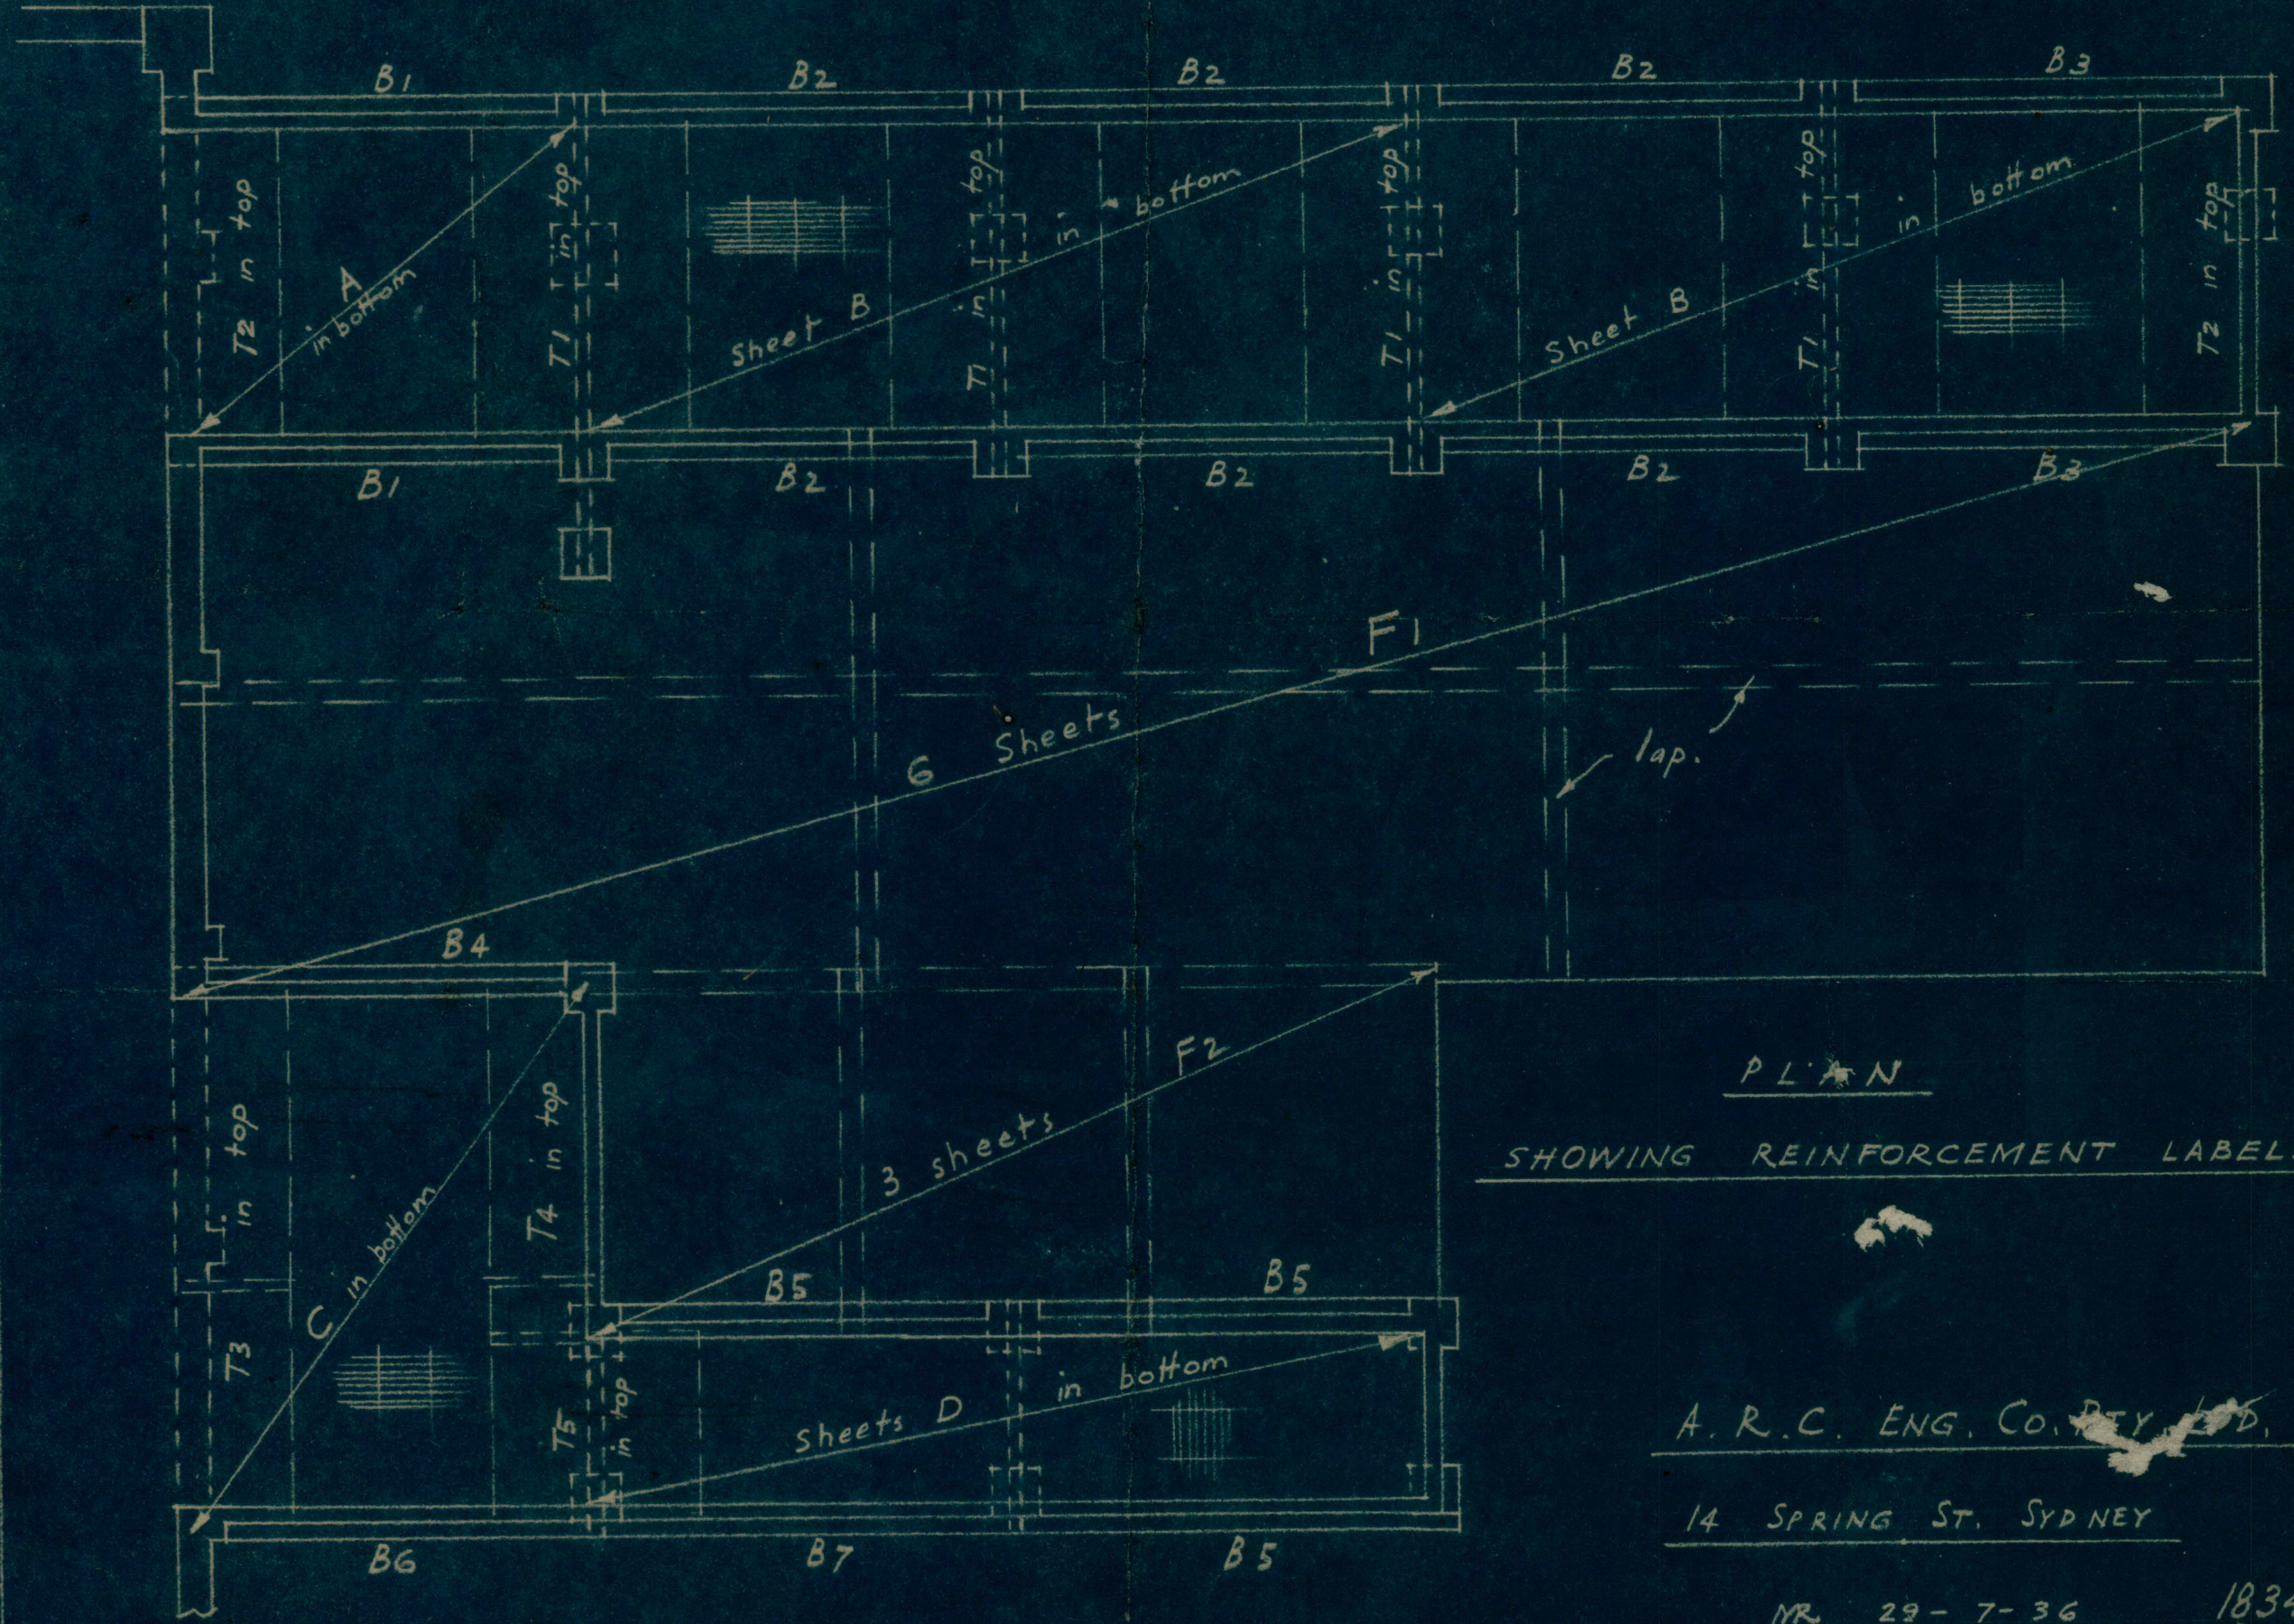

PLAN
SHOWING REINFORCEMENT LABELS

A. R. C. ENG. CO. PTY. LTD.
14 SPRING ST. SYDNEY

NR. 29-7-36 1834/D