


PLAN of OFFICES on FIRST FLOOR of PREMISES
 MACQUERIE PLACE & LOFTUS ST SYDNEY.
 FOR MESSRS GOLDBROUGH MORT & CO. LTD.

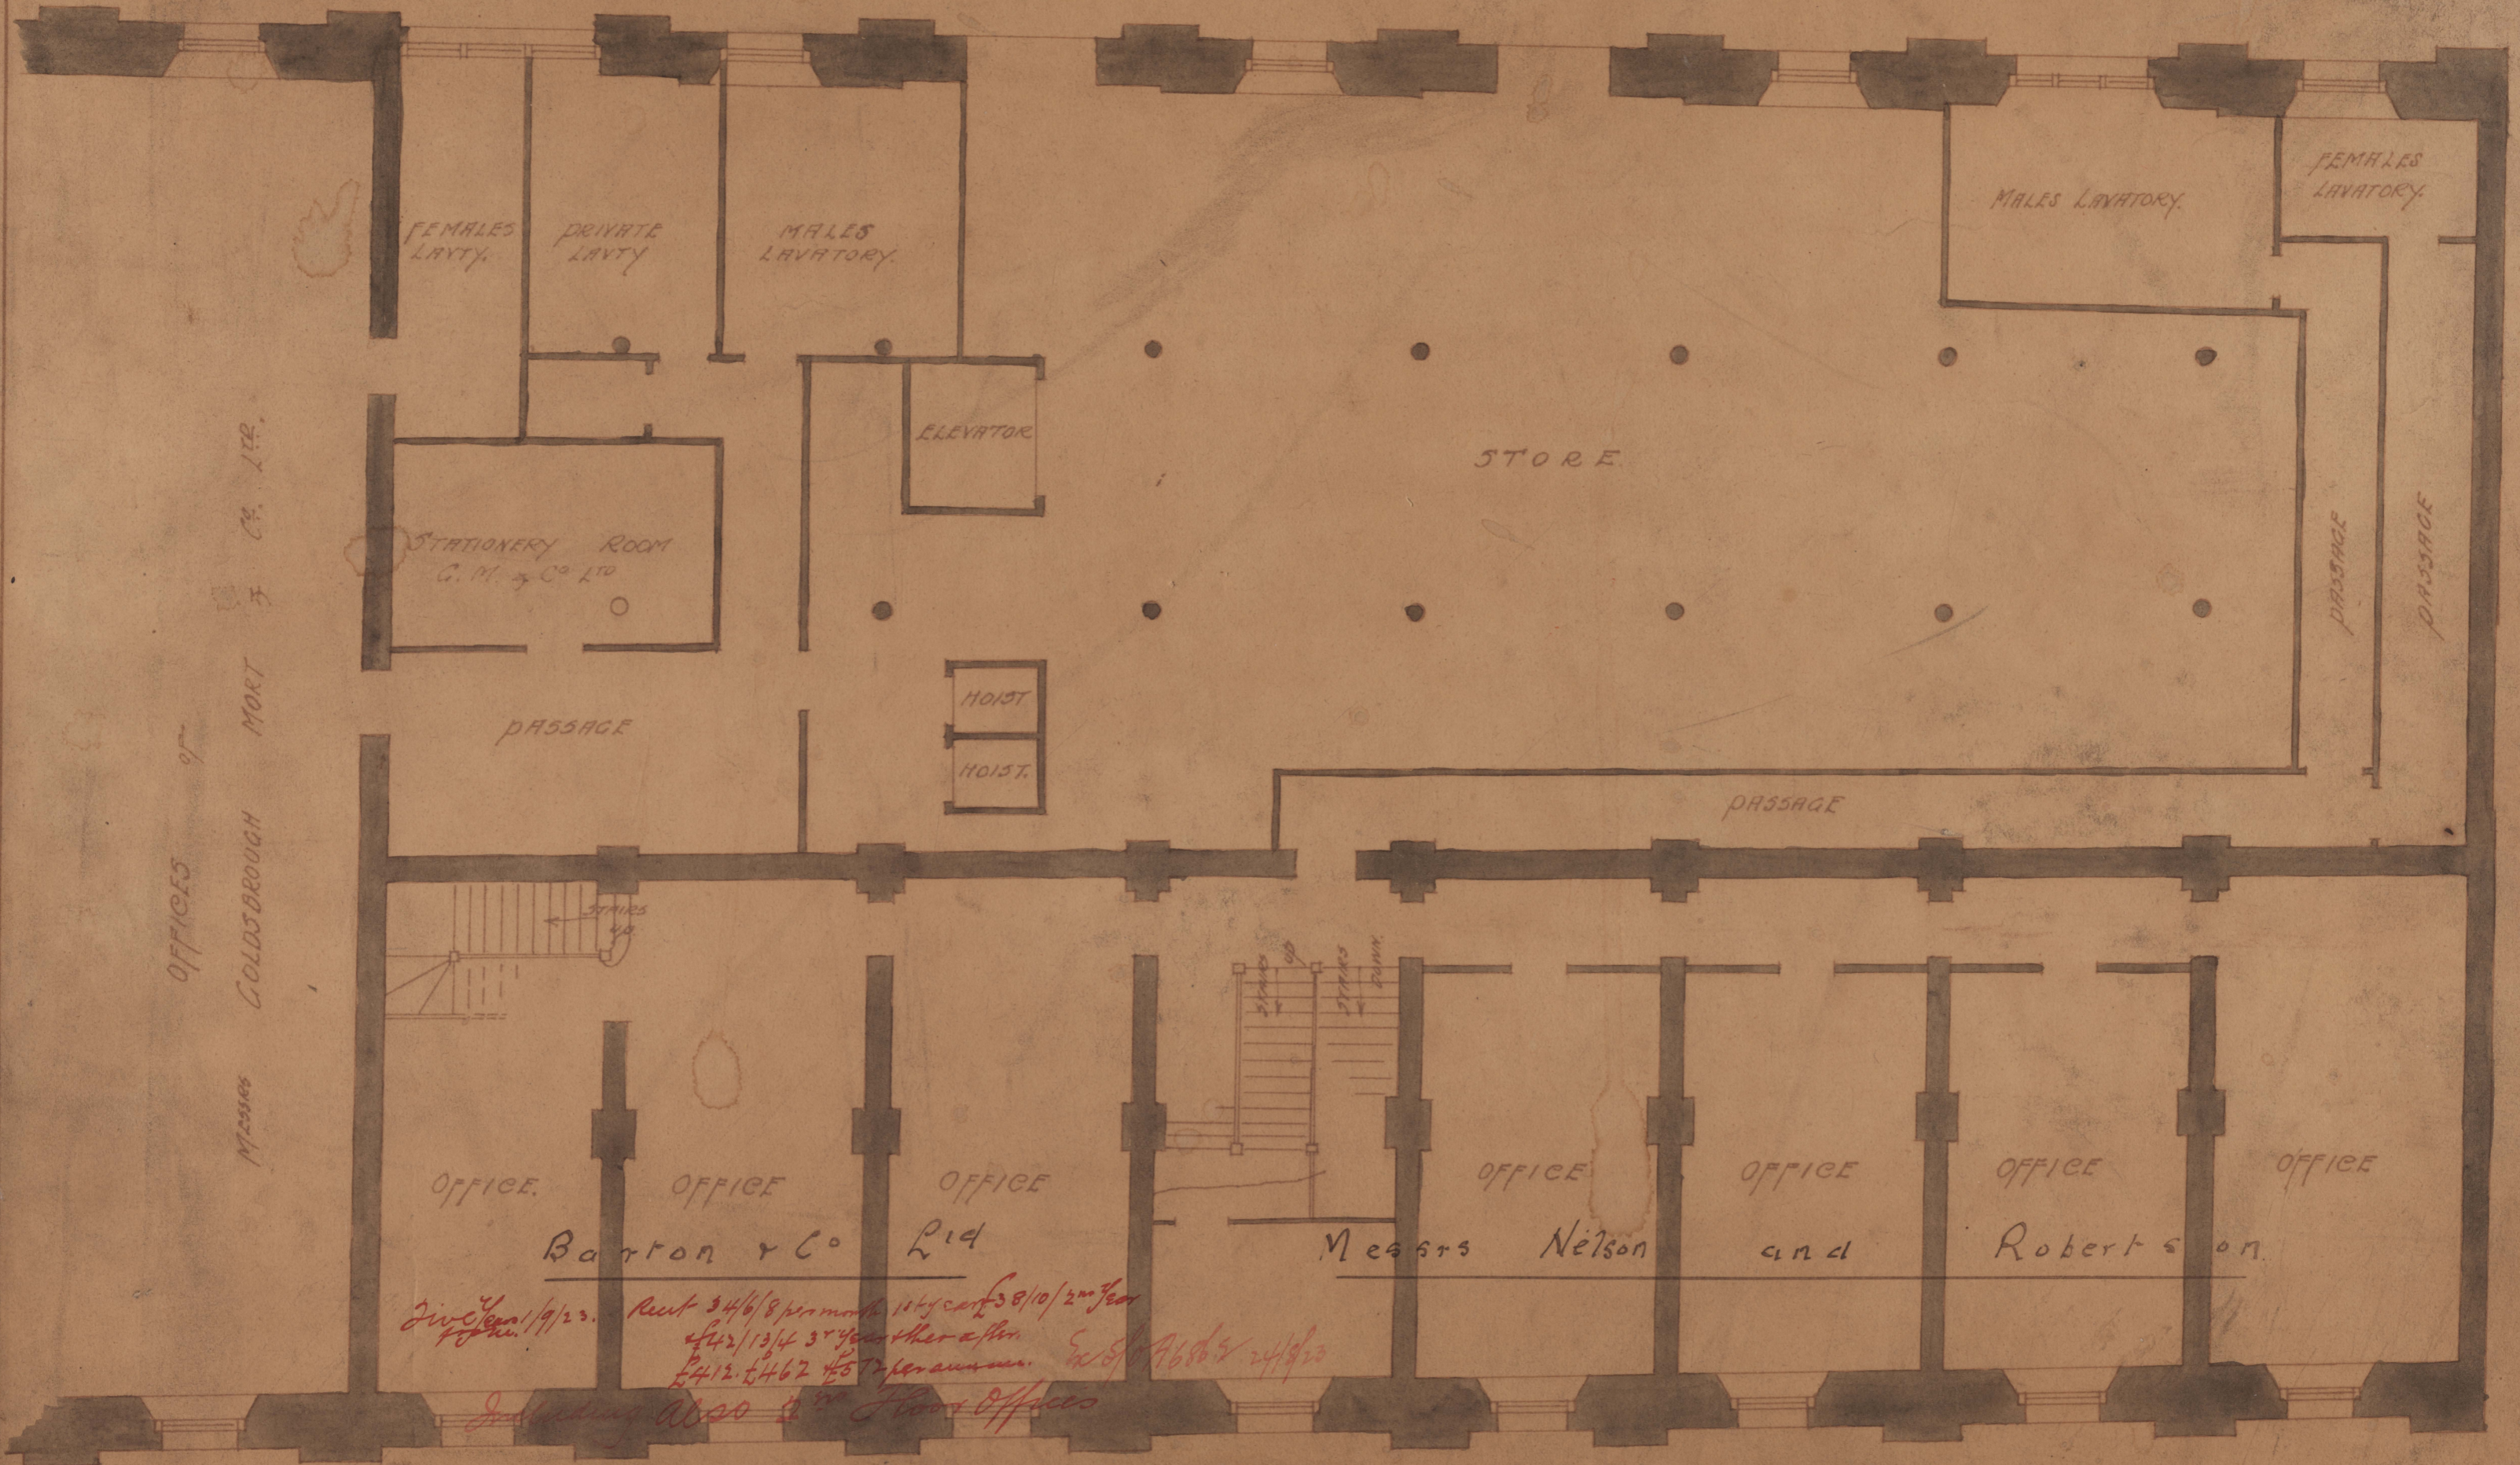

OFFICES of
 Messrs GOLDBROUGH MORT & CO. LTD.

PARAGON HOTEL

*Div. 1/19/22. Rent 34/6/8 p.m. with 114/0/0 3/8/10/20 per
 242/13/4 3 1/2 p.m. other after
 2412 2462 1/5 p.m. 24/12/22
 Including 1000 \$⁰⁰ Floor Offices*

FIRST FLOOR PLAN

SCALE 1/8 INCH = 1 FOOT

MORROW & DEPUTRON
 ARCHITECTS
 17 MARTIN PLACE SYDNEY.
 19 - 4 - 23.