


SIDE ELEVATION.

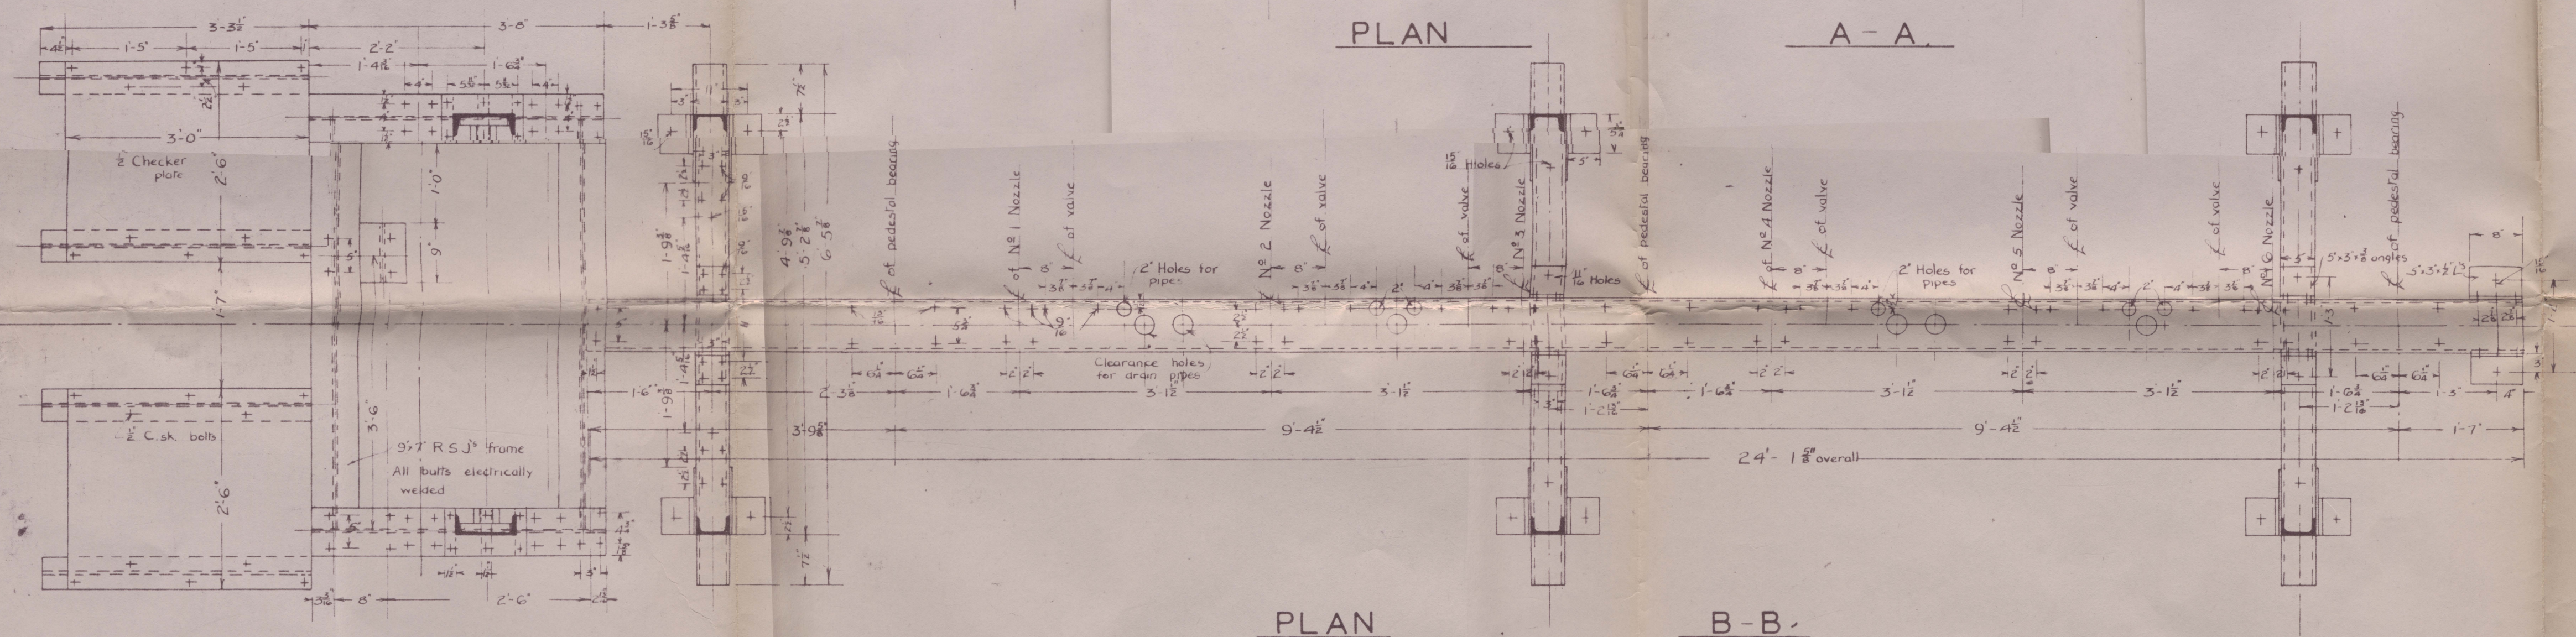


PLAN

A-A


PLAN

B-B

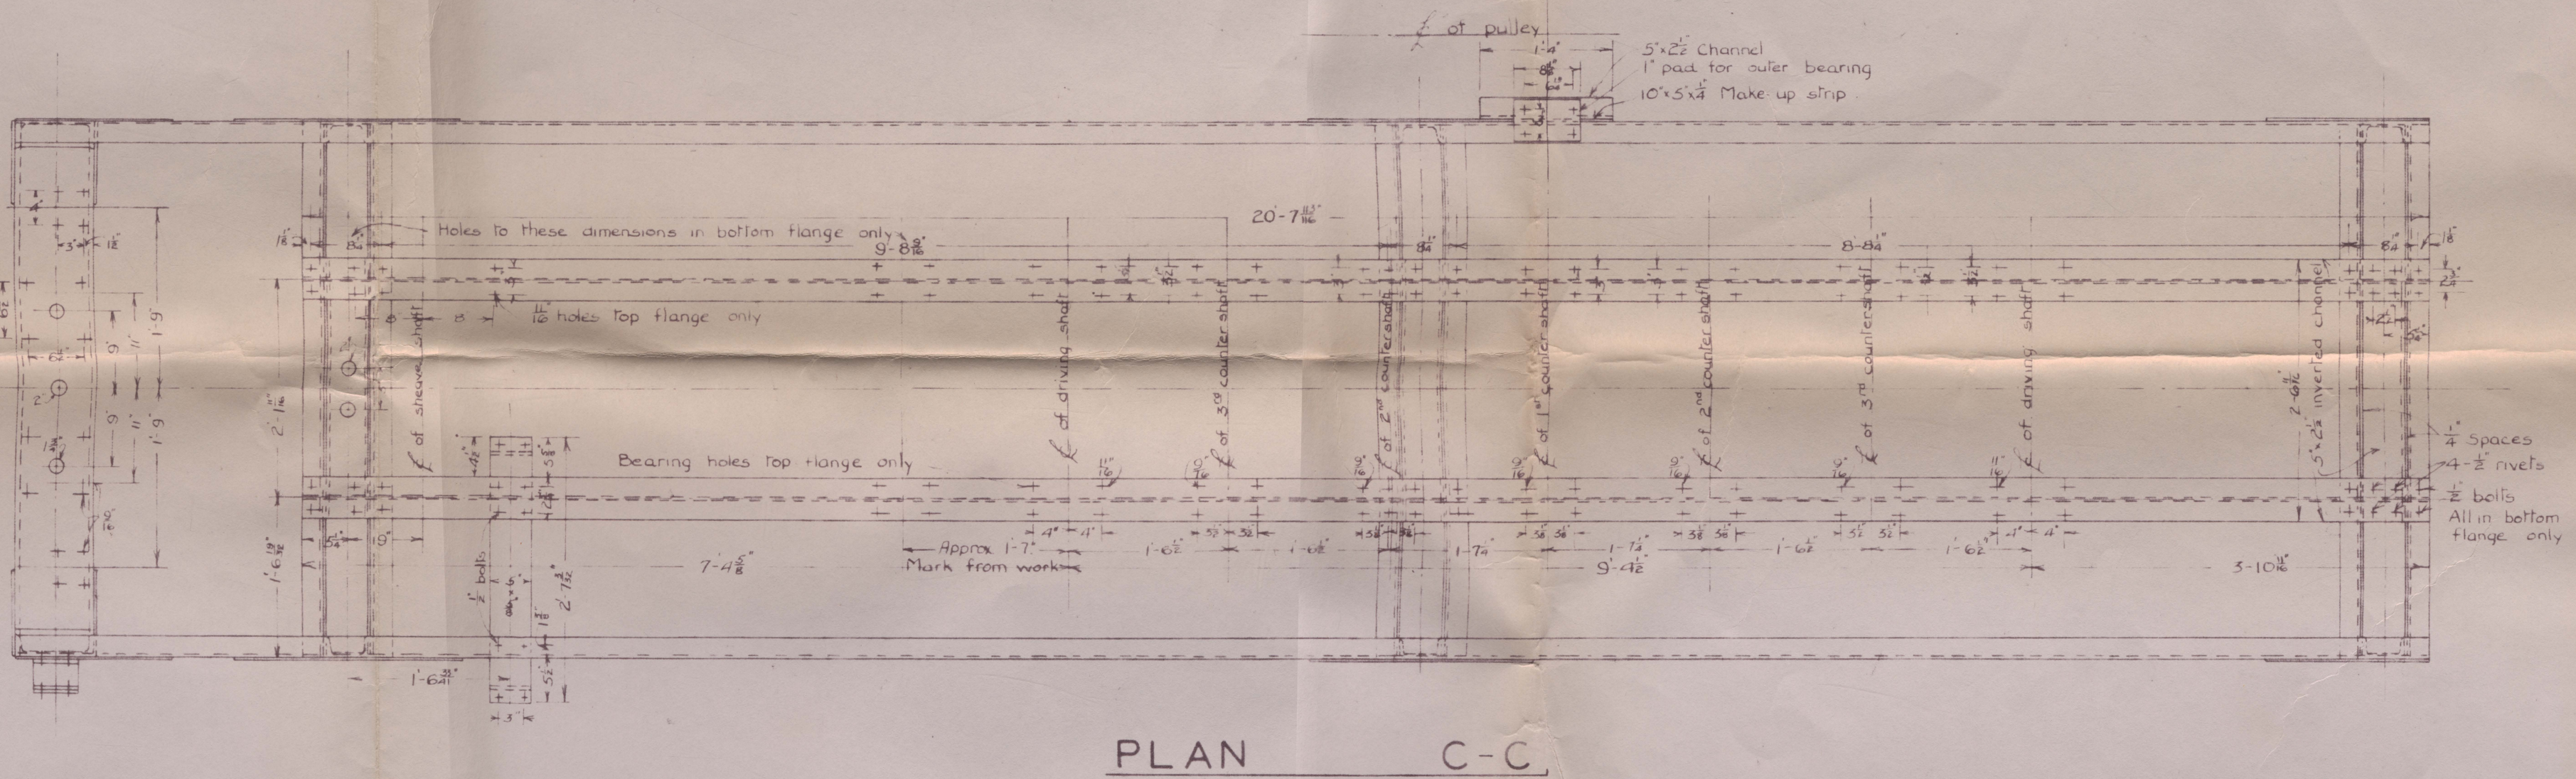


PLAN


C-C

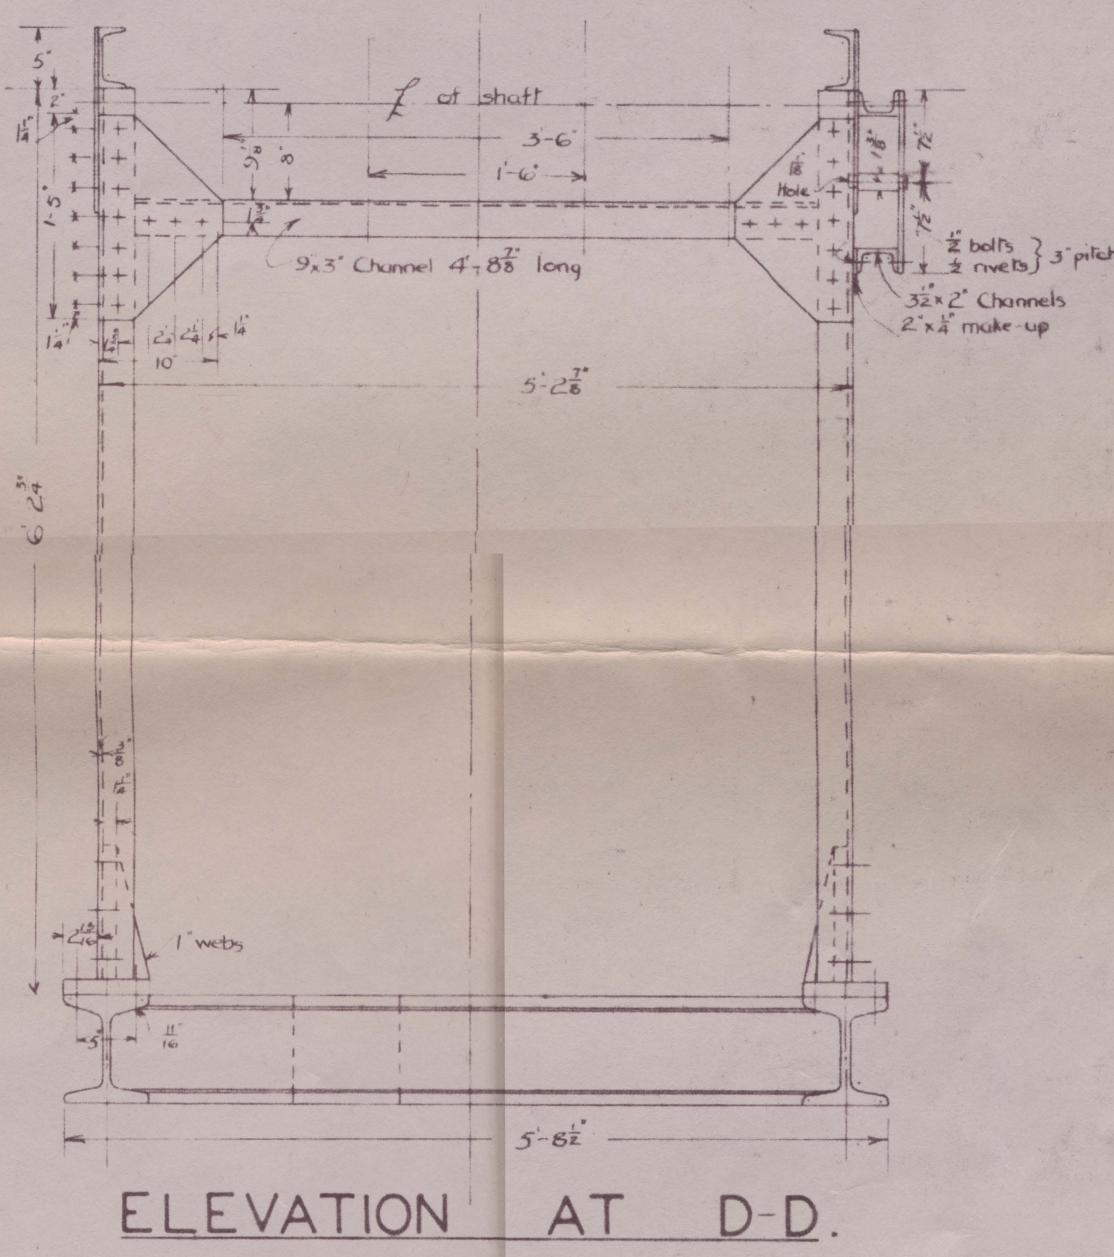

ELEVATION AT D-D.

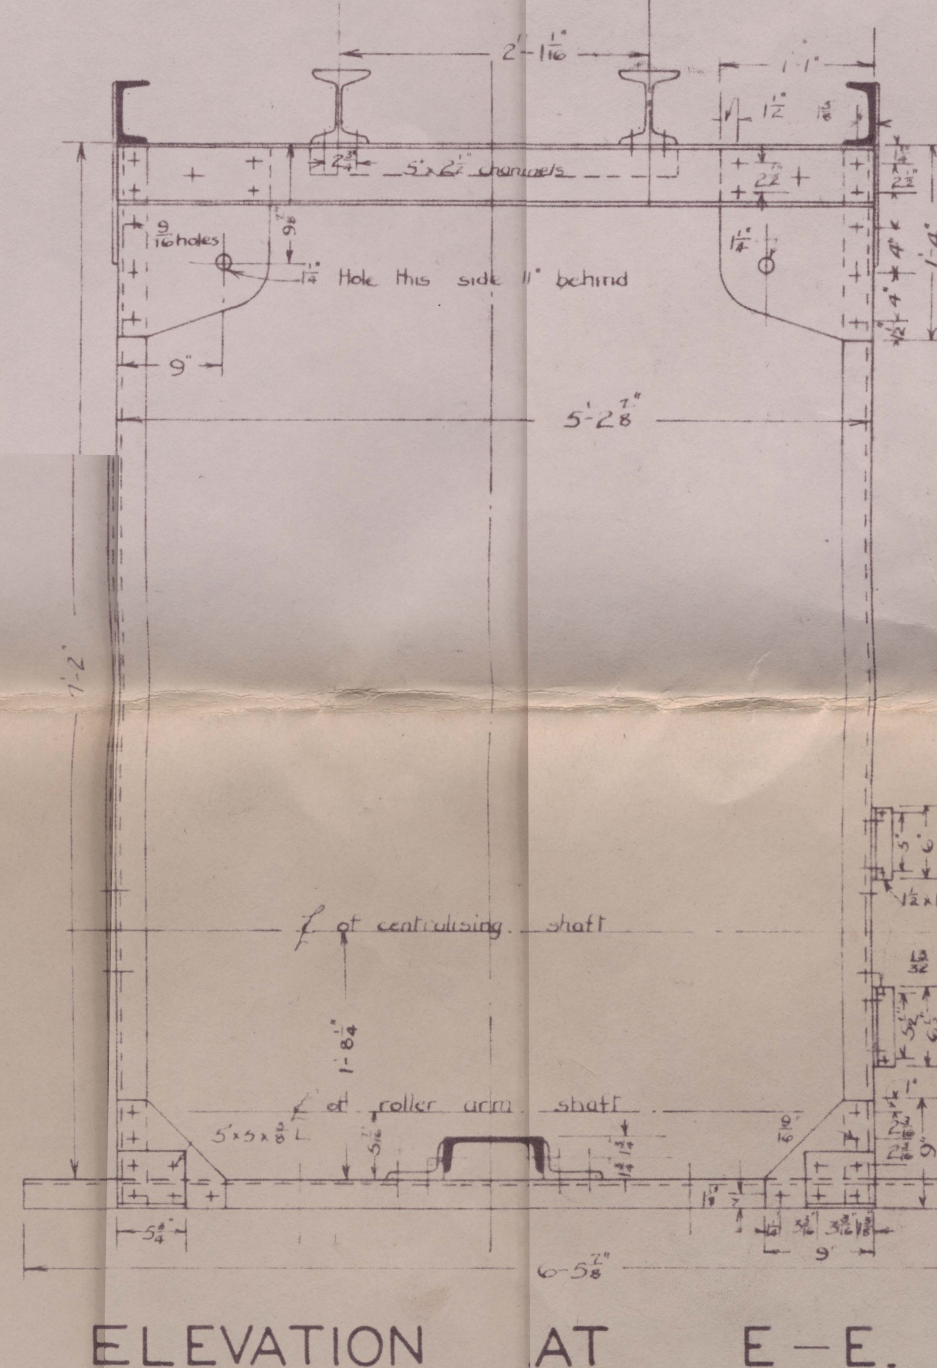

ELEVATION AT E-E.

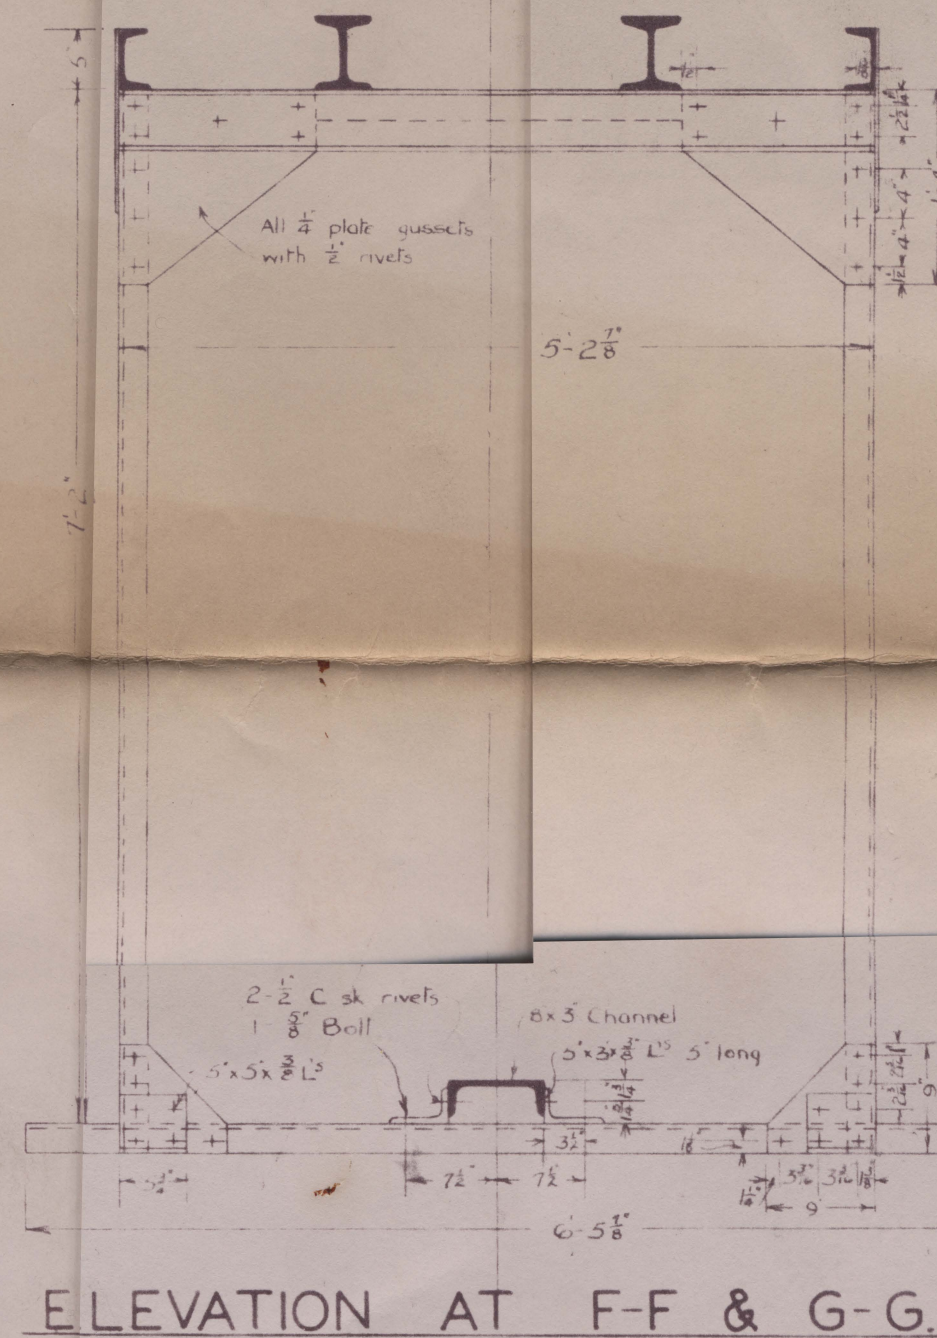

ELEVATION AT F-F & G-G.

STRUCTURAL STEEL

FOR

SIX - NOZZLE CASK WASHING MACHINE. K. B.

TOOTH & CO., LIMITED

STRUCTURAL STEEL FOR SIX-NOZZLE CASK WASHING MACHINE

DRAWING NO K-77

DATE 3-8-33

DRAWN BY Y.G.P.

SCALE 3/4" = 1'-0"

TRACED BY [Signature]

APPROVED

MODIFICATIONS

[Signature]

ENGINEER-IN-CHIEF