


PLAN OF ALTERATIONS & ADDITIONS TO PREMISES MACQUARIE PLACE & LOFTUS STREET SYDNEY FOR MESSRS GOLDSBROUGH MORT & CO LTD

NOTE: ALL MEASUREMENTS TO BE TAKEN FROM WORKS.

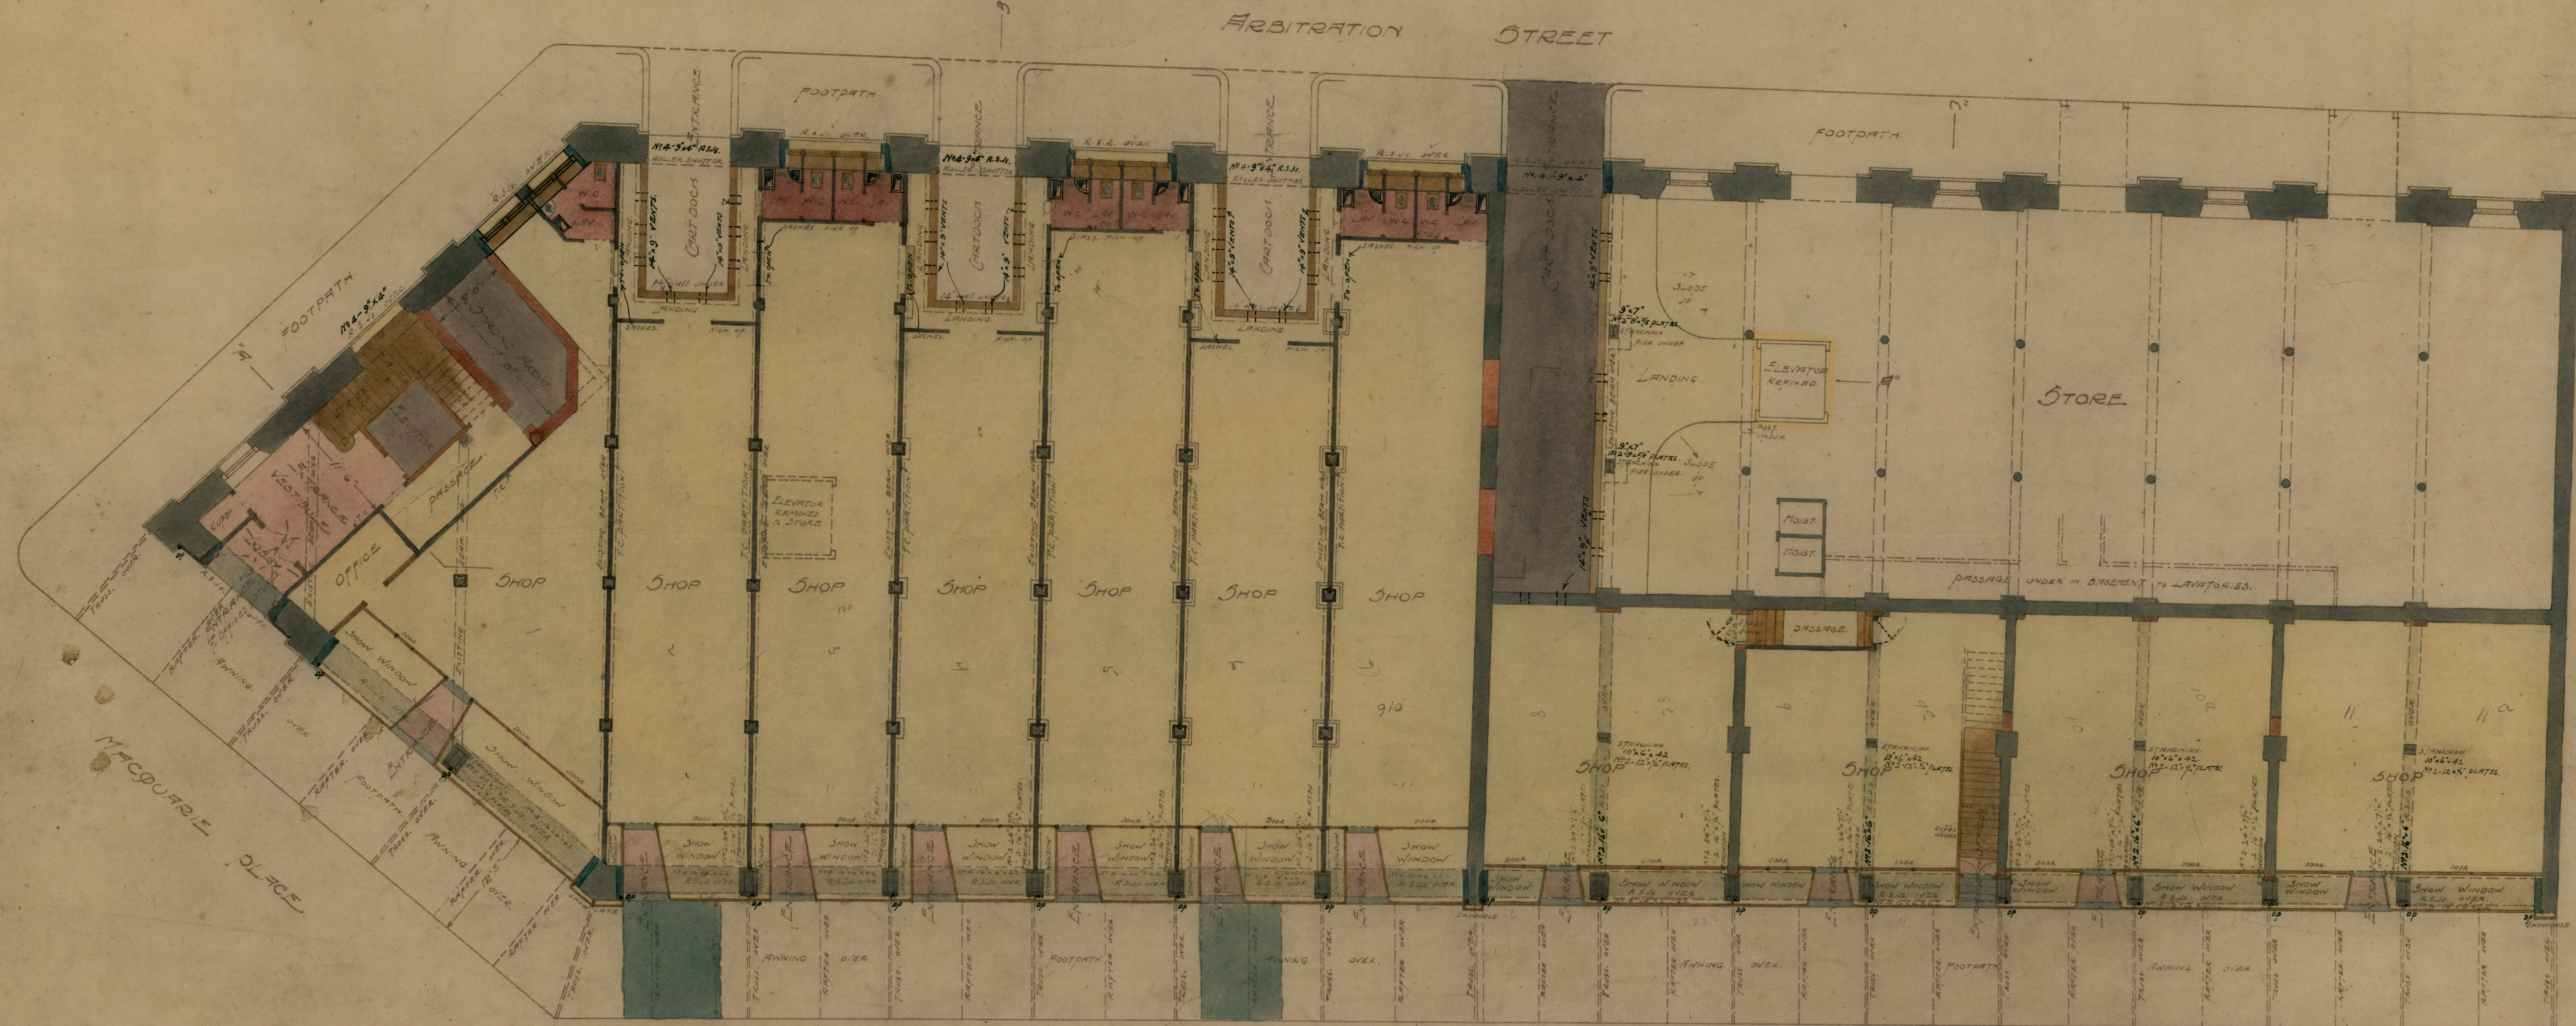

SCALE 1/8" = 1 FOOT.

LOFTUS STREET
GROUND FLOOR PLAN



MORROW & DEPUTRON
ARCHITECTS.
GIBBS, CHAMBERS
17 MARTIN PLACE SYDNEY