

Parish of Nerong

F.R. 35221

notified

1st

November


1902

Helio for General Superintendent
of A.A.C.

58
G. 1652 1407

90.1.0

DIRTY

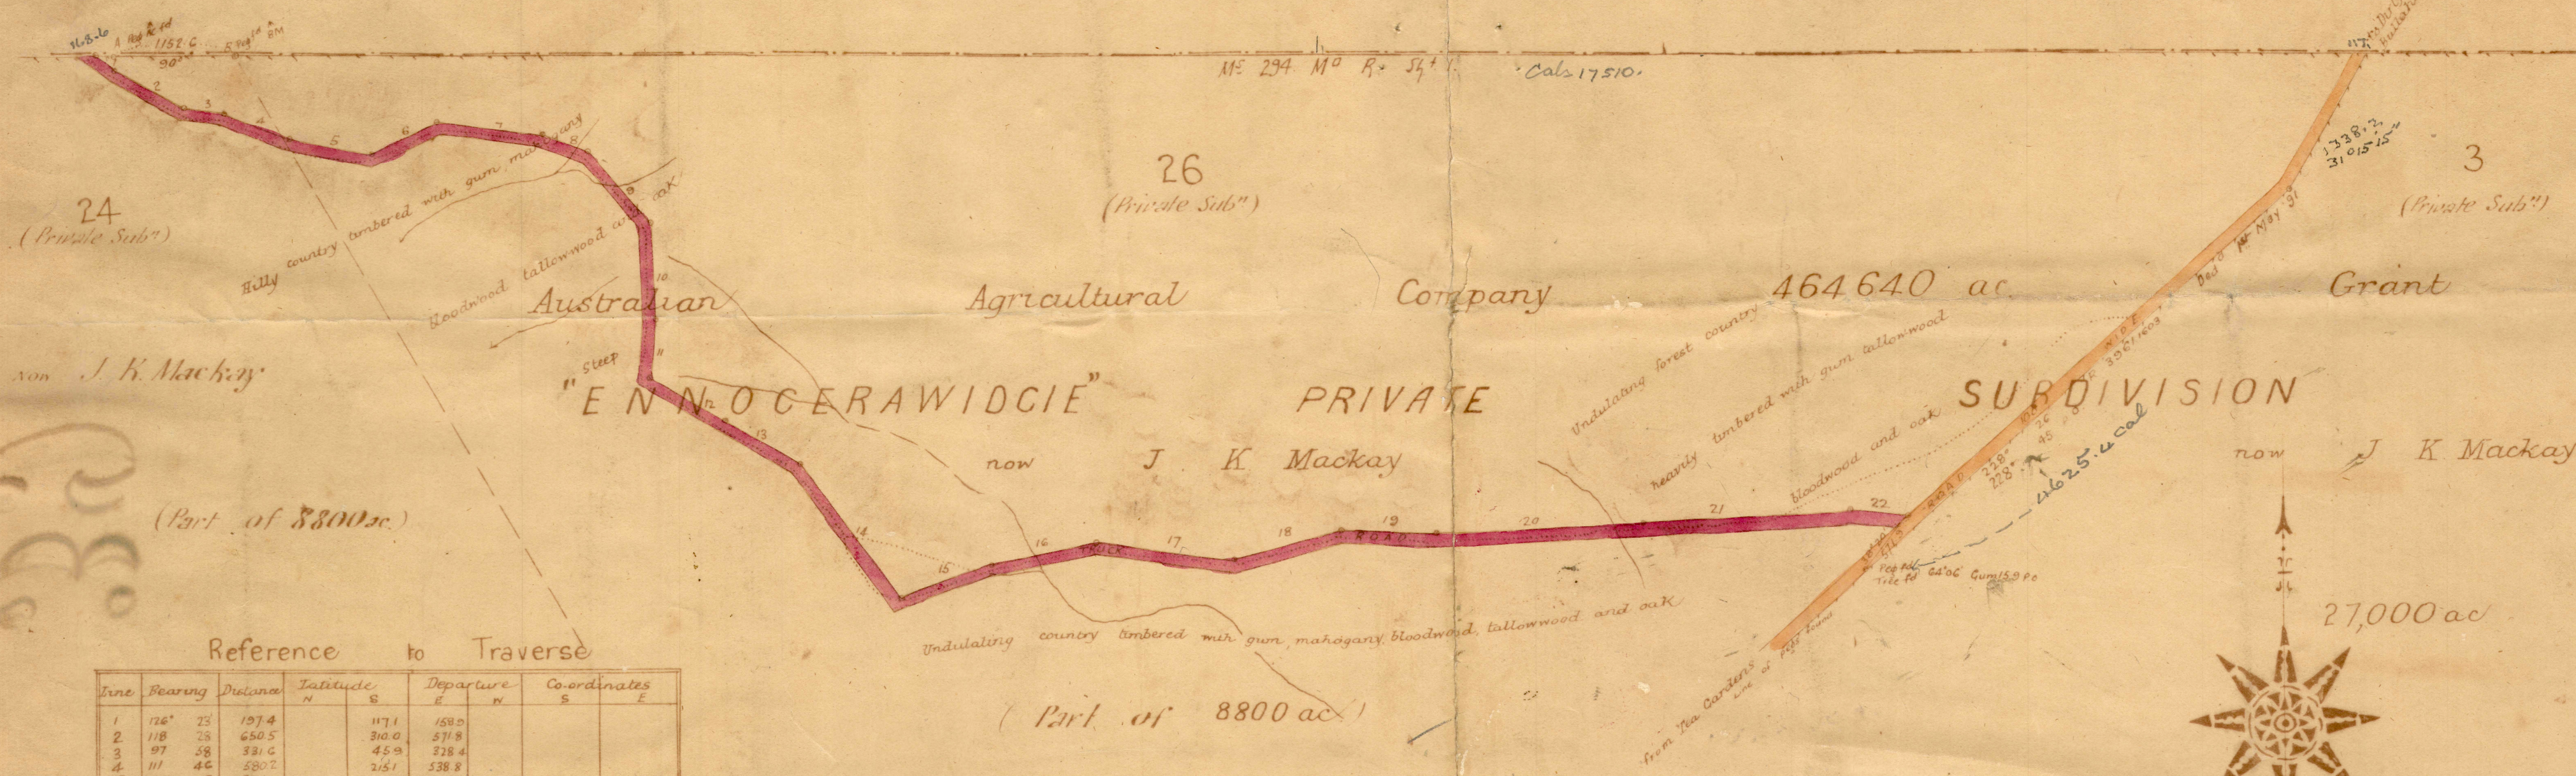

Reference to Traverse

Line	Bearing	Distance	Latitude N	Departure E	Co-ordinates S	E
1	126° 23'	197.4		158.9		
2	118° 23'	650.5		591.8		
3	97° 58'	331.6		45.9	238.4	
4	111° 46'	580.2		215.1	538.8	
5	100° 15'	684.4		121.7	672.4	
6	64° 43'	604.0	258.0		546.1	
7	56° 55'	877.3		105.6	870.9	
8	109° 48'	351.0		132.4	347.9	
9	138° 16'	716.8		579.6	517.1	
10	177° 44'	791.3		790.7	31.2	
11	185° 21'	473.6		471.5	44.1	263.1
12	119° 27'	691.0		335.8	601.7	4560.4
13	119° 53'	780.4		363.9	632.2	
14	142° 23'	1371.3		1087.0	817.6	
15	69° 43'	797.1	276.3		747.7	
16	77° 37'	873.3	187.2		852.5	
17	97° 36'	1153.1		153.2	1148.9	
18	74° 49'	915.6	239.8		883.6	
19	92° 16'	795.6		81.4	1050.4	
20	87° 01'	1736.3	30.3		1733.9	
21	86° 53'	1699.8	92.3		1697.2	
22	97° 00'	475.8		57.7	470.2	3778.7
						14562.3



PLAN

of land to be resumed under the Public Roads Act 1902 for Road within the Australian Agricultural Co's Grant of 464,640 acres

from the Tea Gardens Bullah Delah Road to F.R. 35221

(within the ENNOCERAWIDCIE SUBDIVISION)

COUNTY OF GLOUCESTER

Land District of Stroud Land Board District of Maitland

Eastern Division
Width of Road 100 links

Scale 10 chains to an inch

Land proposed to be resumed shown by red color Area 1720.22 ac

Within Stroud Shire No 18

Azimuth taken from A B

Field Book Vol 72/3 folios 86-91

Survey executed in accordance with regulations of 1901

Date of survey 30th January 1908

Transmitted to the District Surveyor with my letter of 28th February 1908 No 24

Frank N. Harris

Surveyor

Calculations Book 2186 fol 76

Checked and Charred C. B. Kelly 2nd Ap' 08

Examined F. B. Nowell 14th Ap' 08

Plan approved H. E. Wilkinson 15th April '08

Draftsman in charge

Read for Prochn
14th 20.5.08

R 9152 1003