


A. A. Company's New Winning Colliery

Section from cliffs near South end of Bogie hole to old B. Pit
showing the coal seams and surface line.

| | | | | | |
|-------|------------|-----------|-----|-----|------|
| Scale | Horizontal | One Chain | to | an | Inch |
| " " | Vertical | 10 feet | " " | " " | " " |

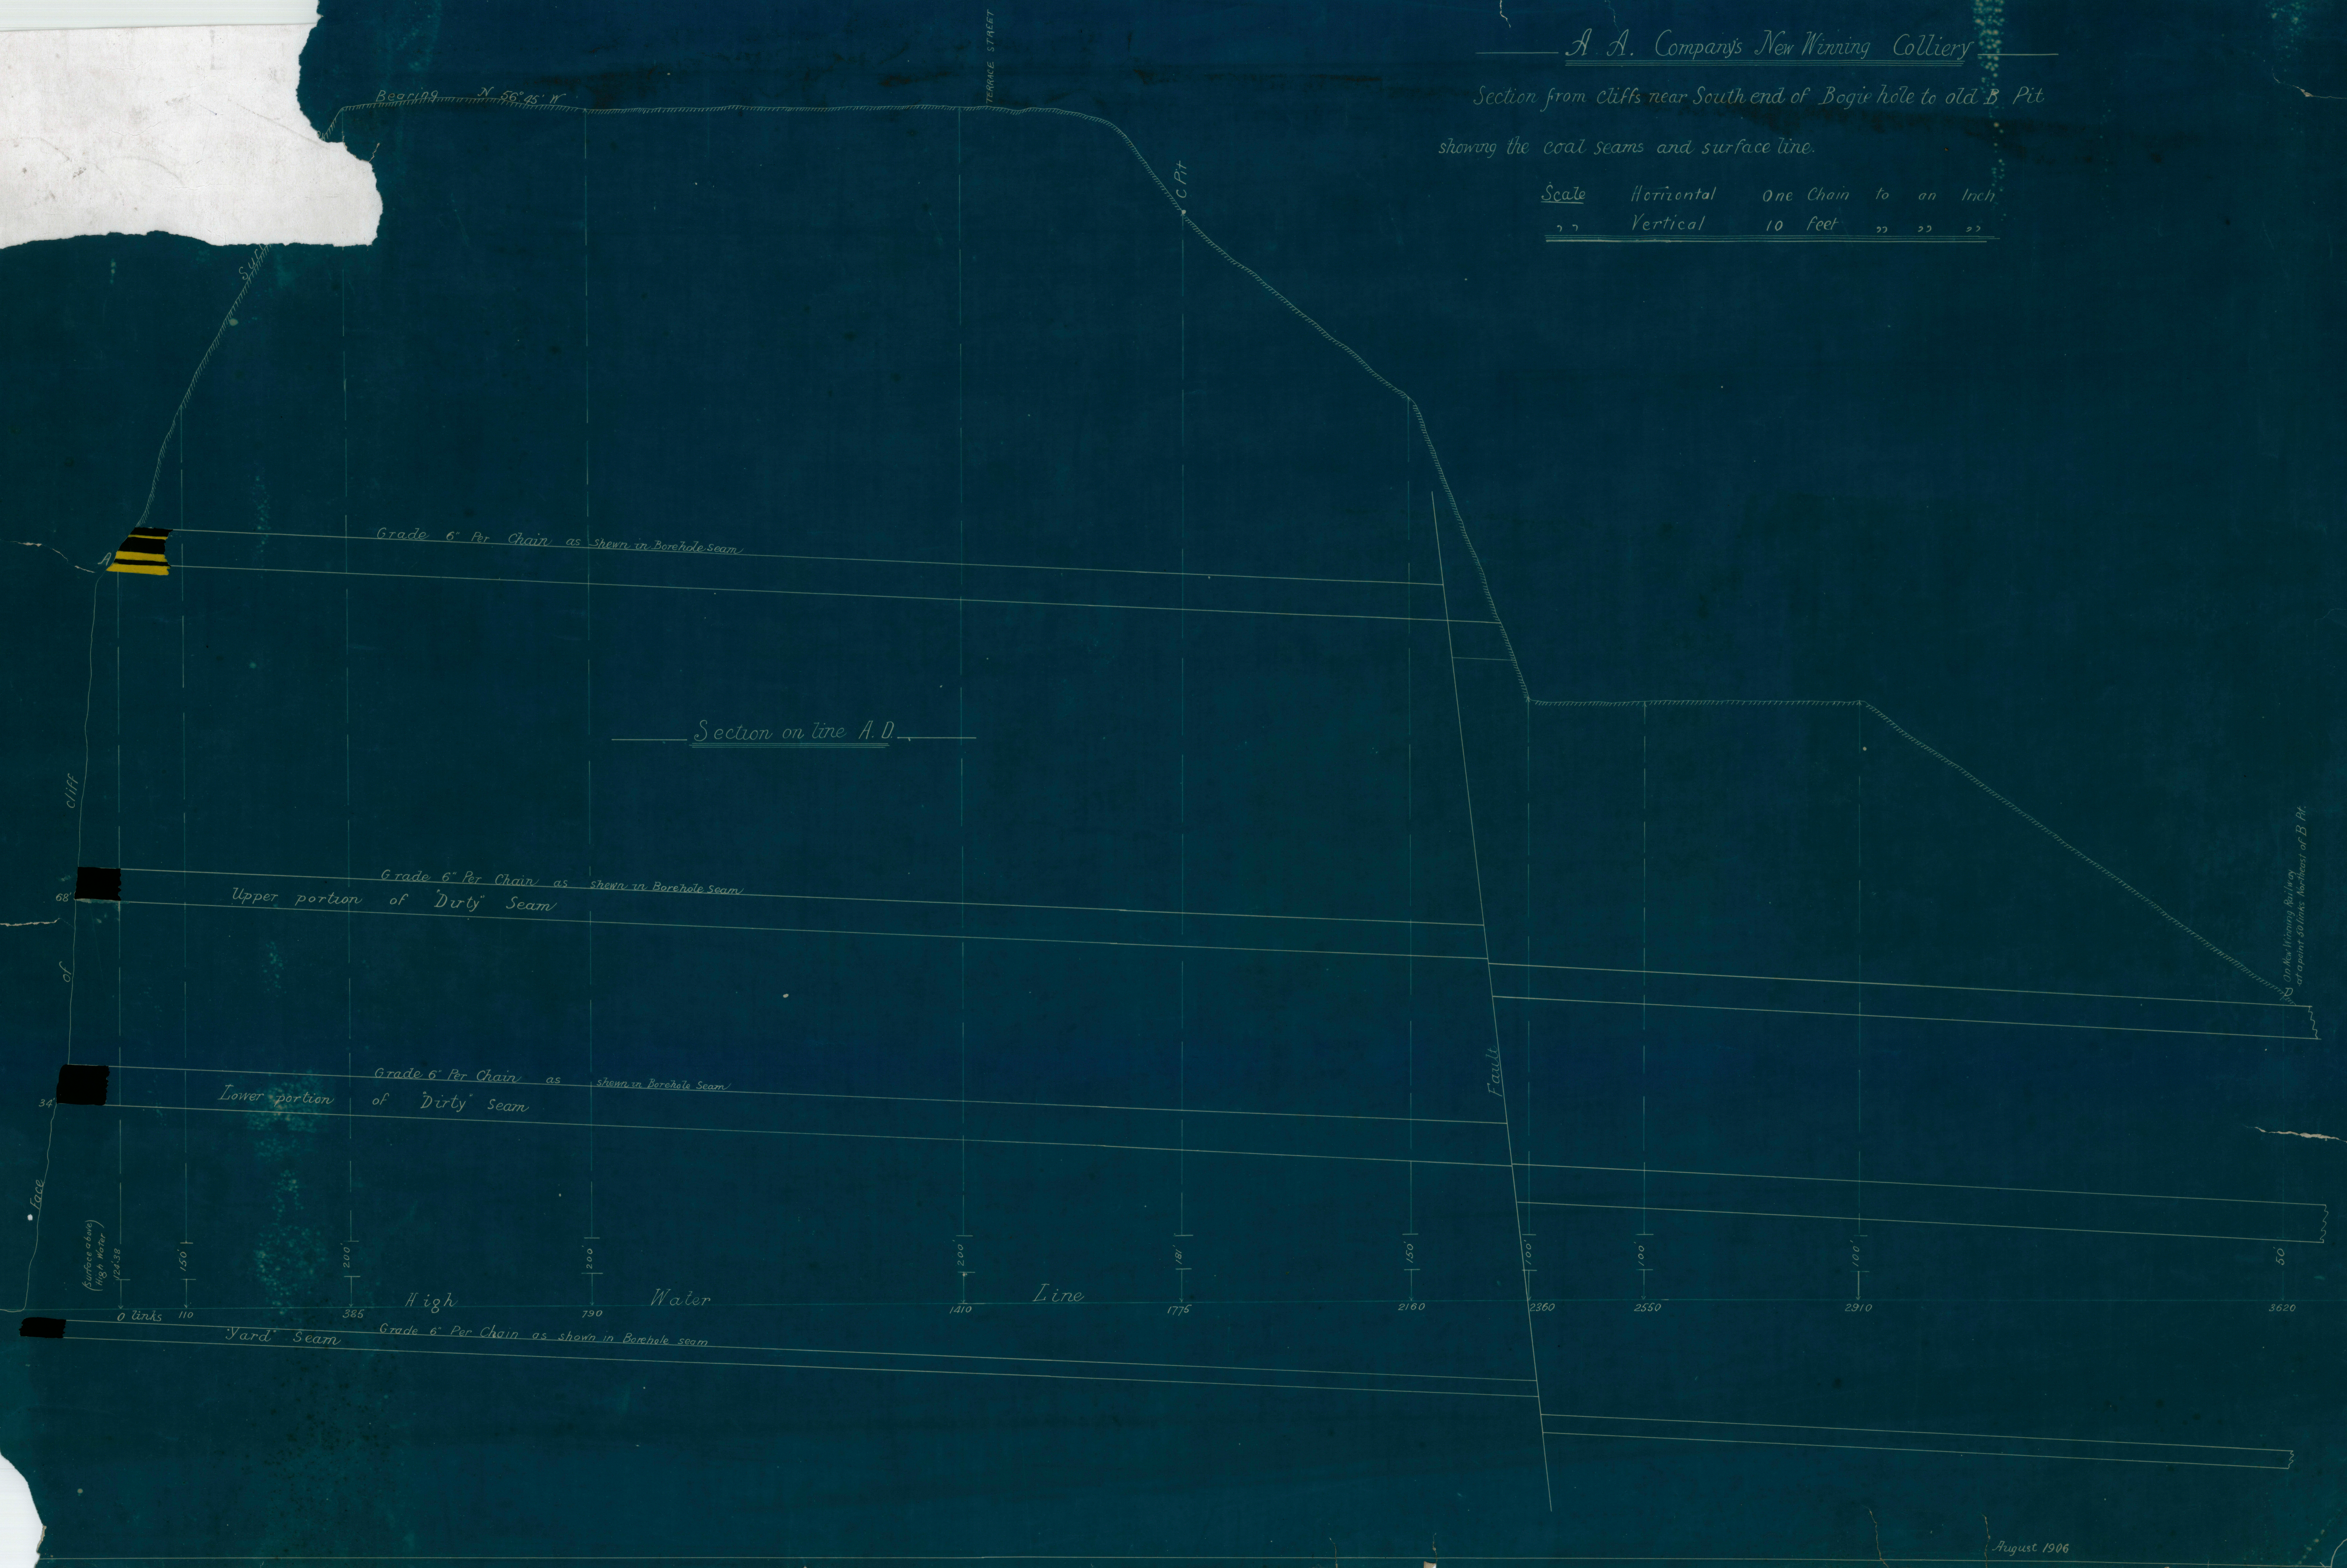

On the Railway Building at a point 30 links Northeast of B. Pit.