

Shire of Nundle


MIM

PLAN

of Subdivision of Part of the Peel River Land and Mineral Company's (Ltd) Estate
being part of the land in Conveyance Regd No 509 Book 32

COUNTY OF PARRY

Scale 20 Chains to an Inch

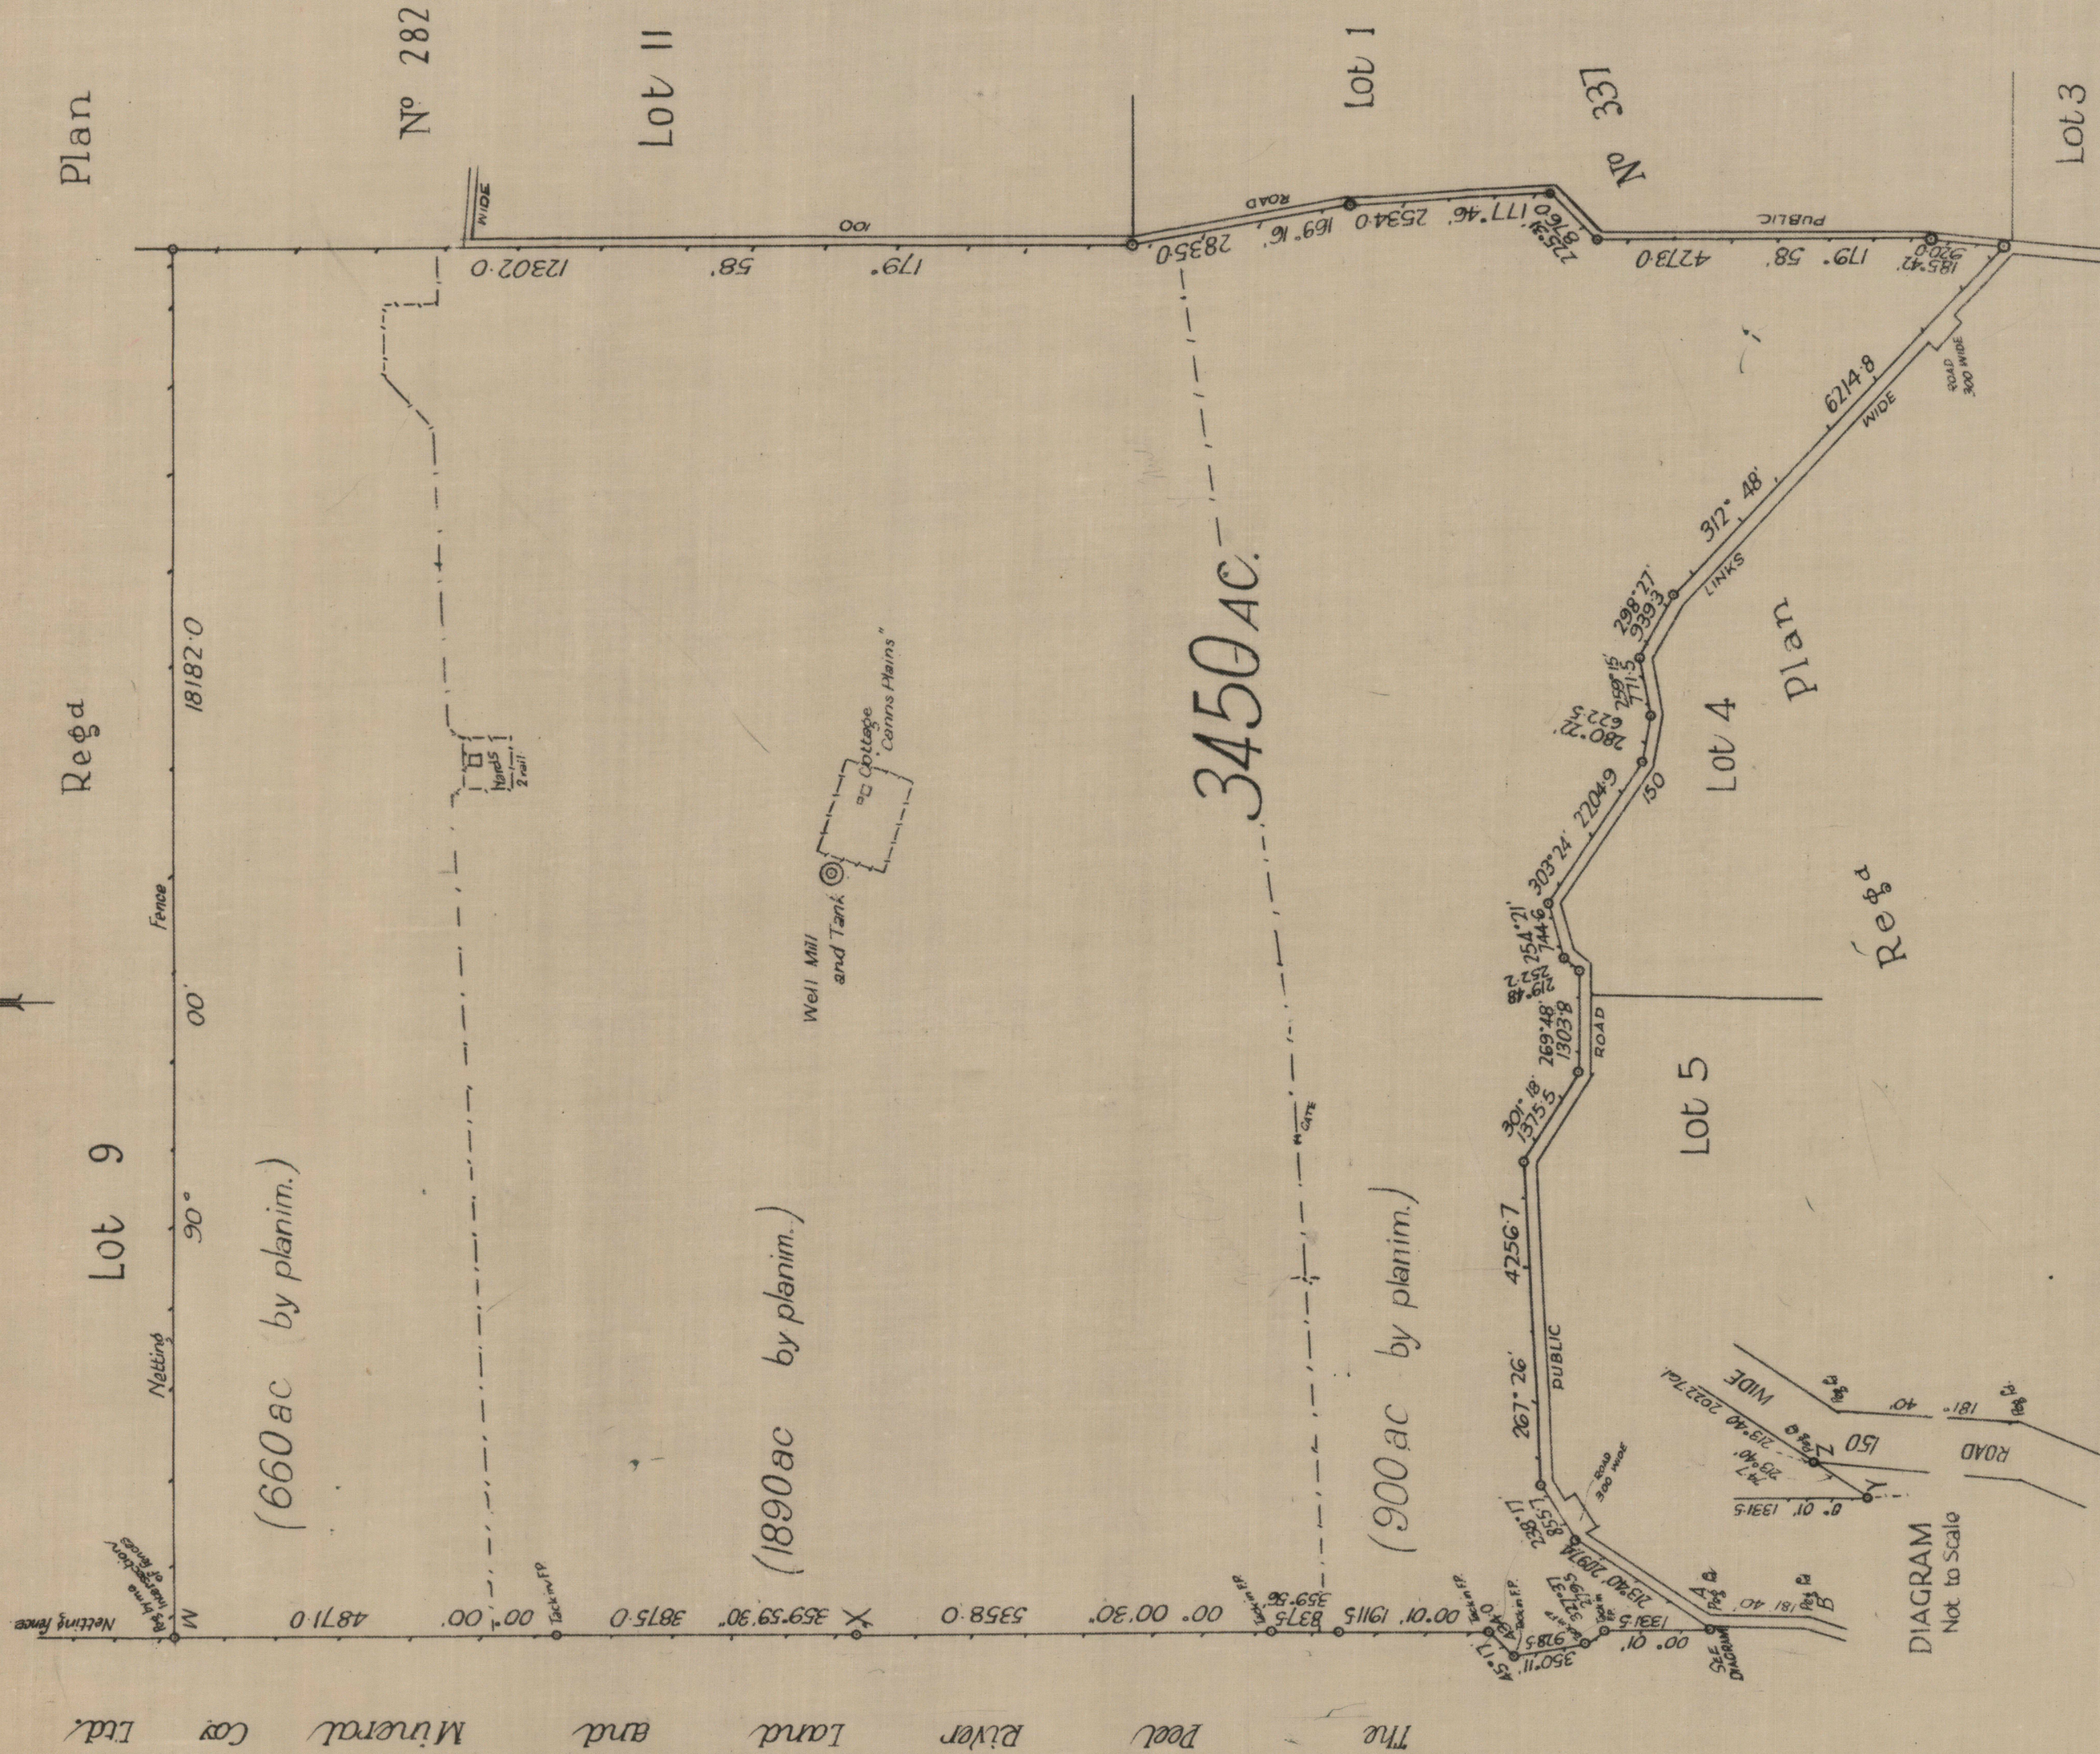

Station	Bearing	From	Distance
N	5° 40'	X on Box Tree	125.6
X	225° 15'	do	64.3
Y	198° 45'	X on Spring	74.3
Z	115° 04'	do	193

Subscribed and declared before me
at Muswellbrook this 24th day of October 1938.

I certify that this plan, excepting lines W X Y Z was compiled from information shown on Registered Plans Nos 282 and 331, and is correct.

Lines W X Y Z were measured by me and form the subject of the subjoined declaration
I, Marcus Michael Hyndes of Muswellbrook, a Surveyor registered under the Surveyors Act 1929 do hereby solemnly and sincerely declare (a) that all boundaries and measurements shown on this plan are correct, (b) that all survey marks found and relevant physical objects on or adjacent to the boundaries are correctly represented (c) that all physical objects indicated actually exist in the positions shown (d) that the whole of the material facts in relation to the land are correctly represented (e) that the Survey represented in this plan has been made in accordance with the Survey Practice Regulations 1933, by me, was completed on 20th October 1938 and the reference marks have been placed as shown hereon.

And I make this solemn declaration conscientiously believing the same to be true and by virtue of the provisions of the Oaths Act 1900.

Datum line of Azimuth A-B

M. M. Hyndes
Surveyor registered under the Surveyors Act 1929