


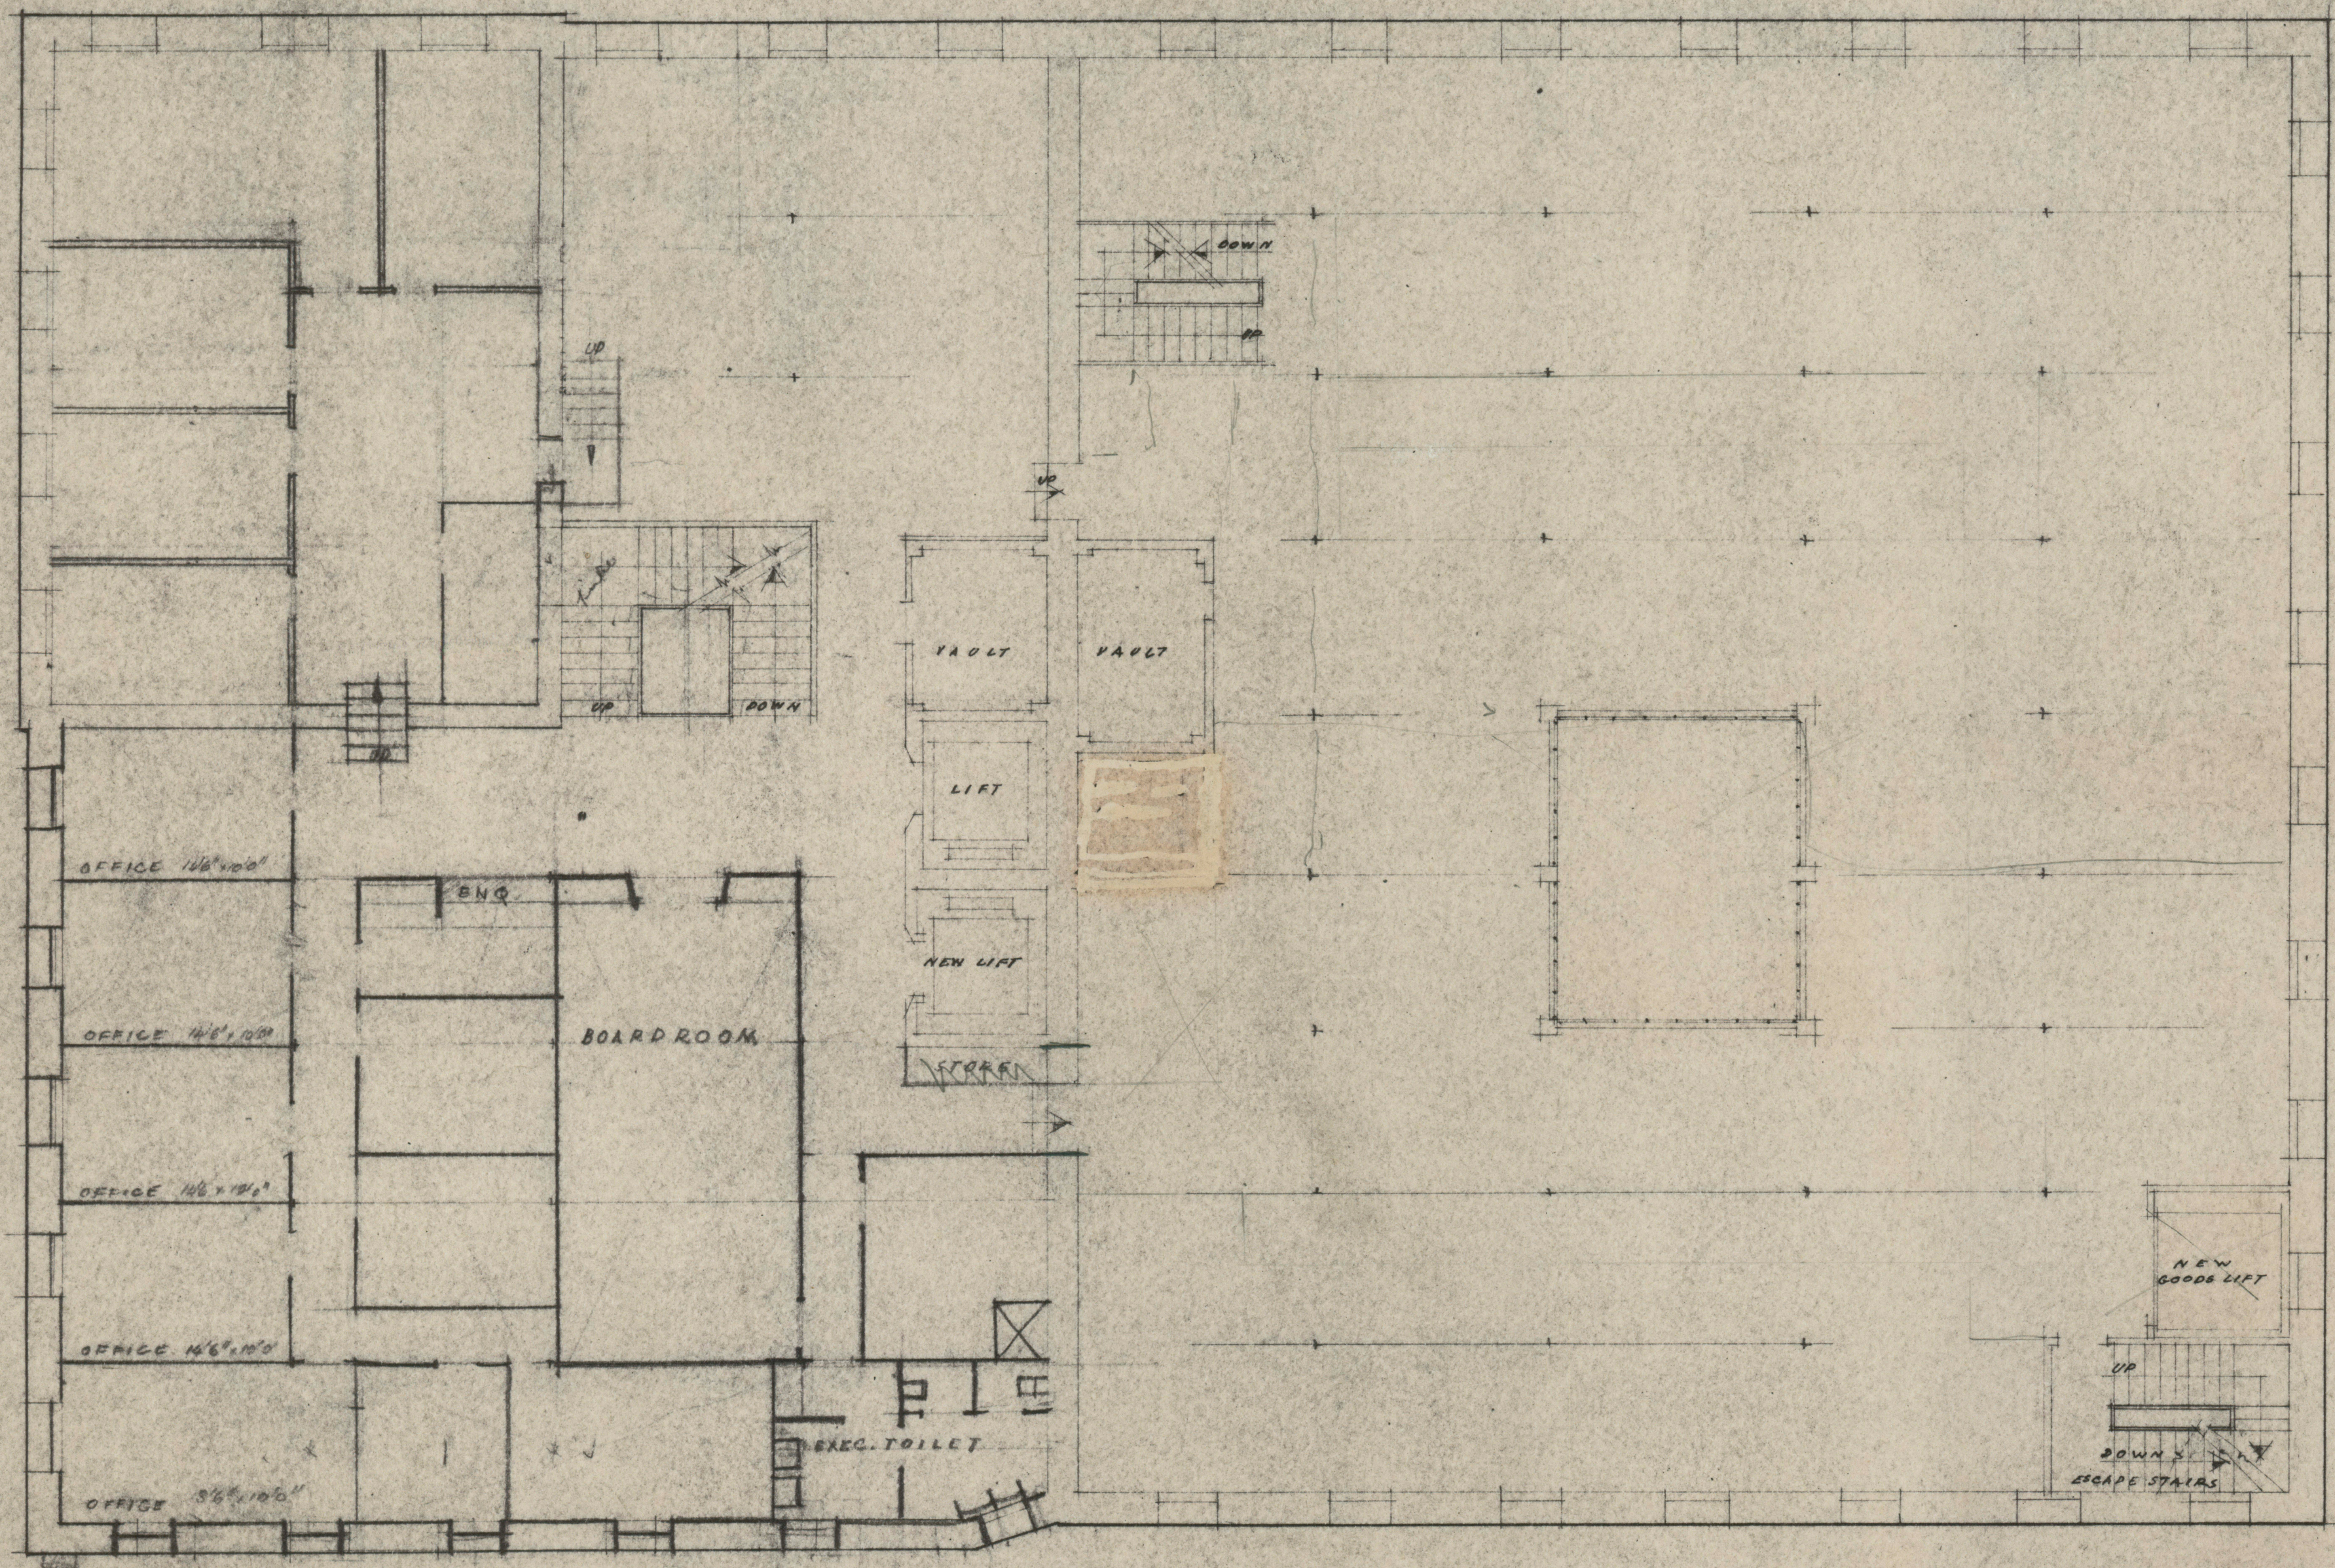

1ST FLOOR PLAN

SKETCH OF PROPOSED OFFICE LAYOUT.

MR. BOLDSCROGH MORT & CO. 526 BOURKE ST MELBOURNE. C1.

ALBION H. WALKLEY FRIBA FRAMA ARCHITECT 476 COLLINS STREET MELBOURNE. C2

Scale 1/8" to 1'0"