
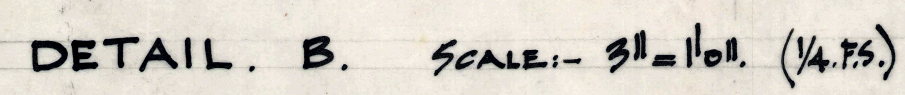
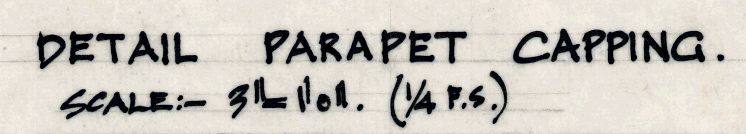
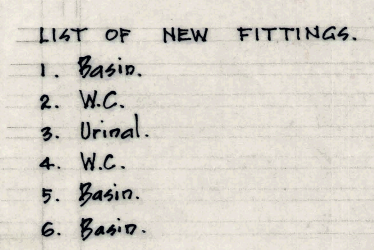
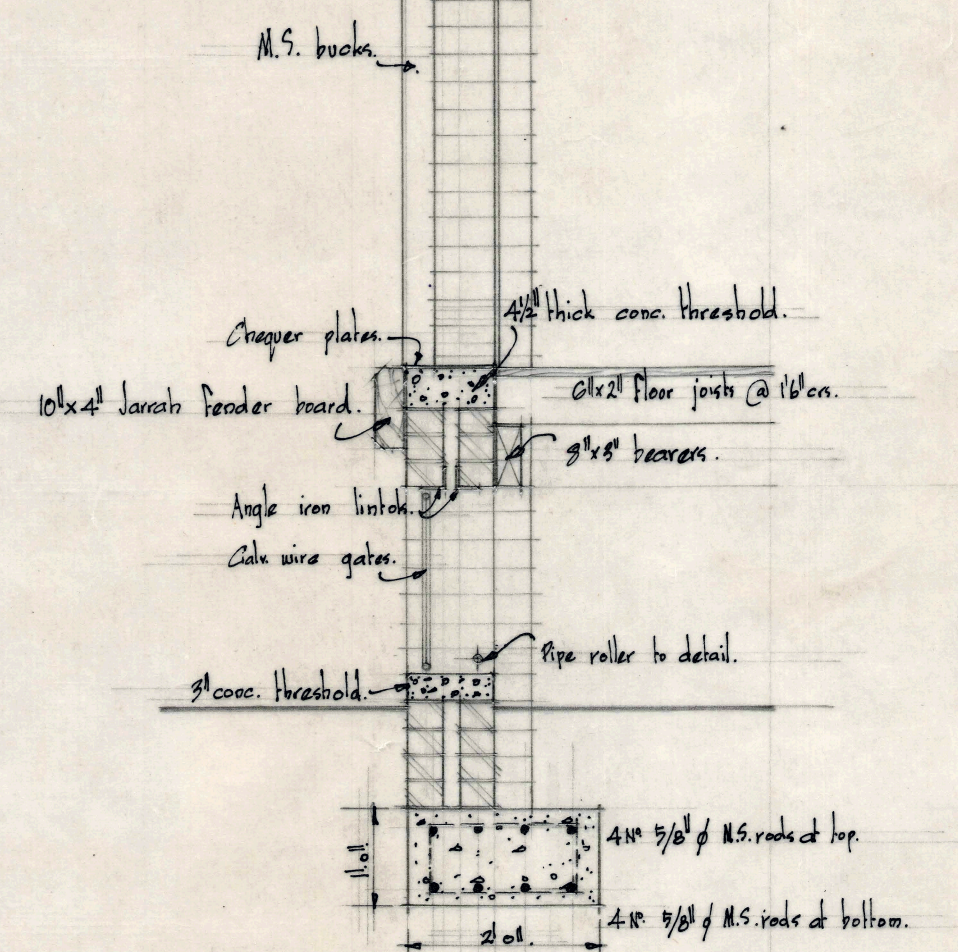
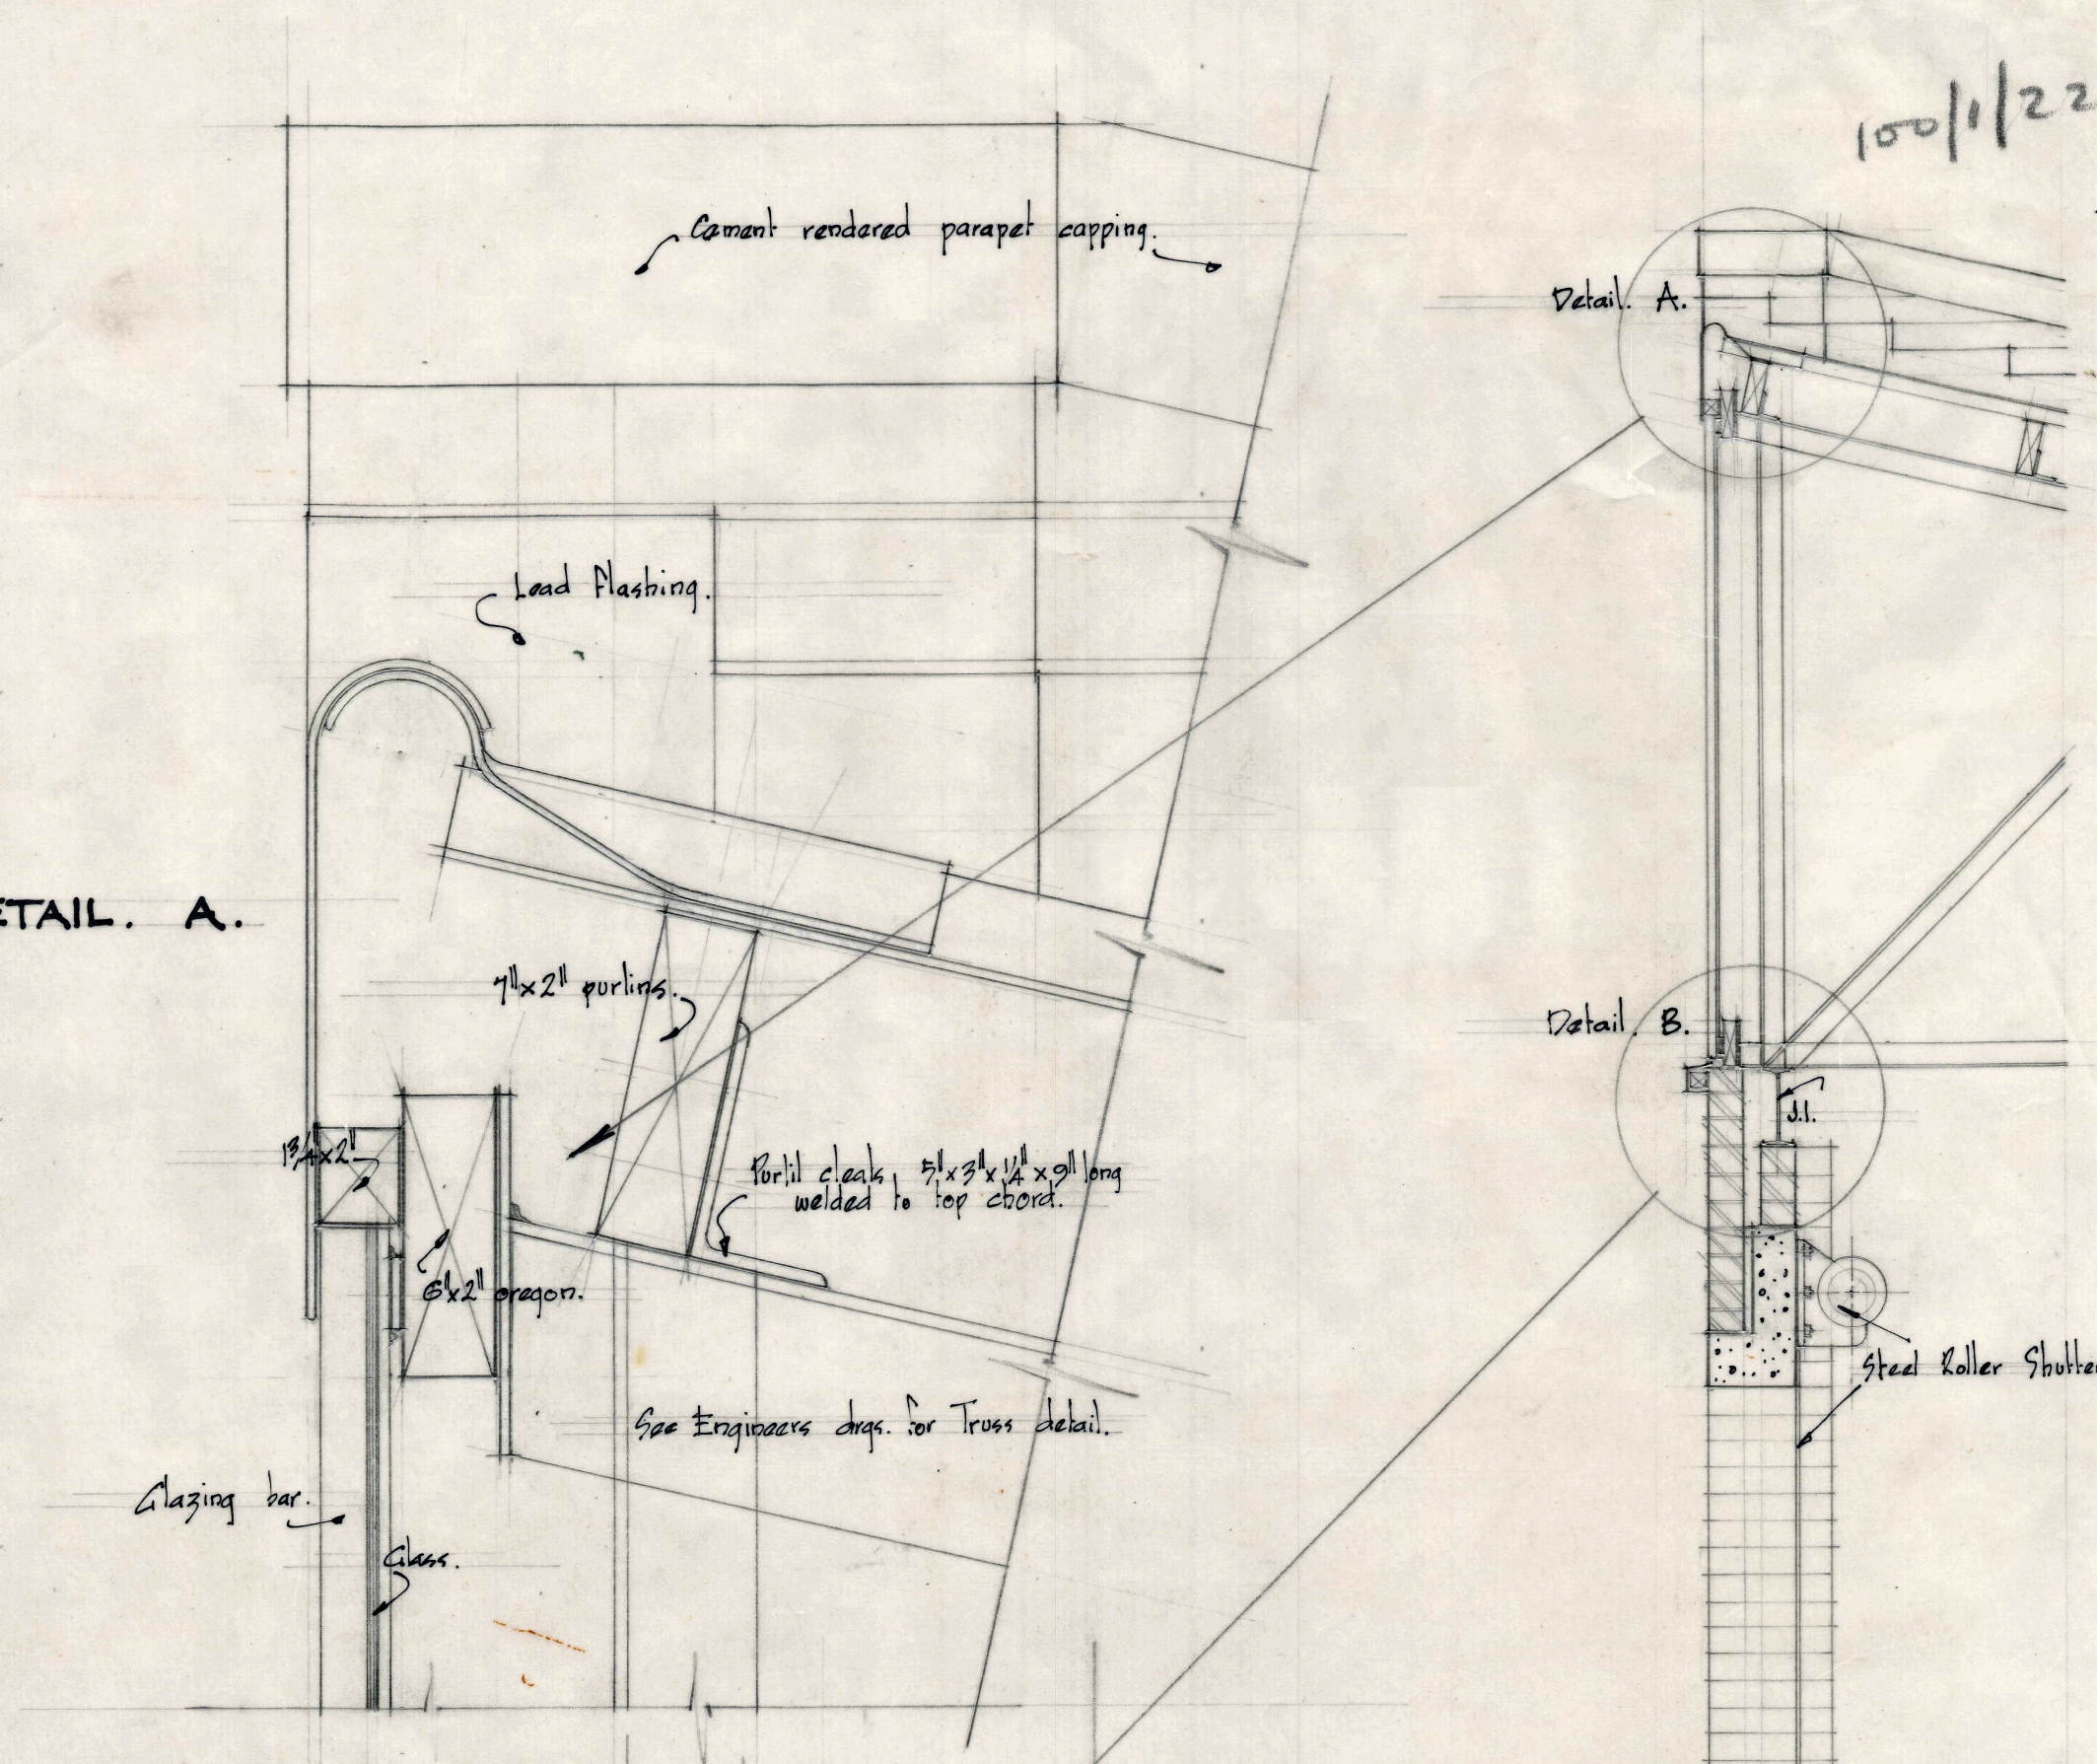


100/1/222/5/10

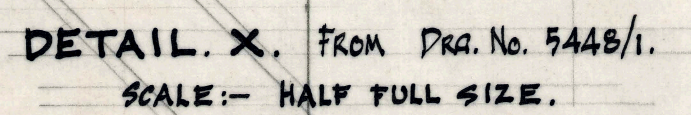

								</	

STOREY ROD DETAIL OF
SECTION A.A. SCALE:- $\frac{1}{2}'' = 1'0''$.

NEW STORE AT REAR OF PREMISES. MAIN ST., BAIRNSDALE. VIC. FOR. DALGETY & Co. LTD.			
DRAWN BY WALKER.		DRAWING No. 544B/Z.	
CHECKED BY		SCALE As shown.	
DATE JUNE. '55.		WORKING DRAWING.	
HOWDEN AND ARCHITECTS		McLEAN 411 COLLINS ST., MELBOURNE, Q.T.	