


PLAN OF PORTION WL 1767 PARISH OF BURTHONG County of Blackland Western Division

Applied for under Section 25 of the Western Lands Act of 1901 by Margaret Gibson Morphy

Western Lands Lease No 3875 vide Gazette

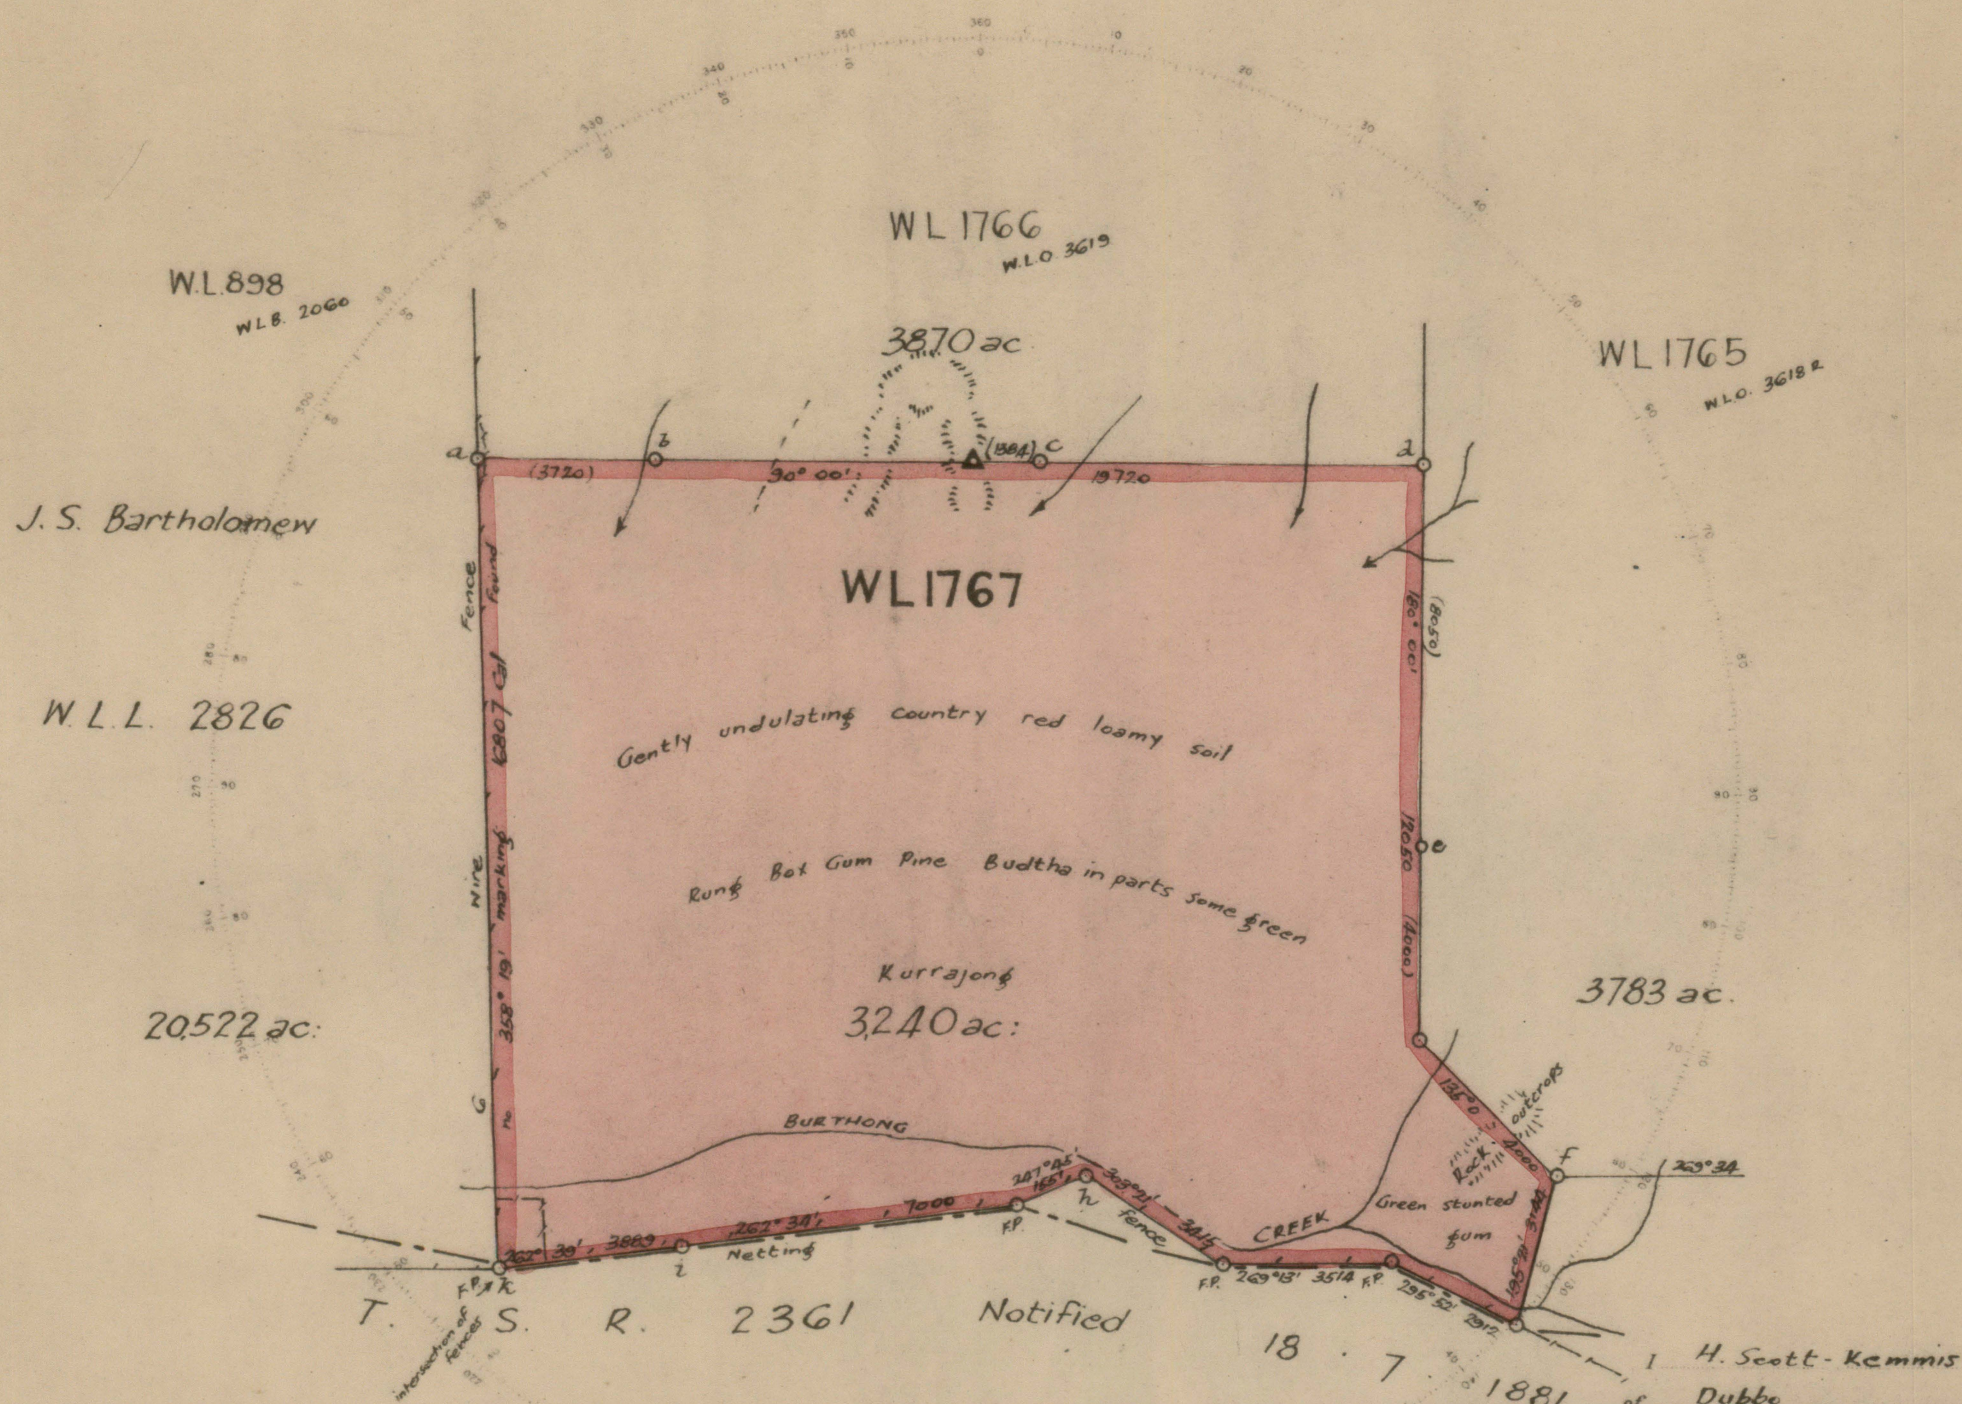

EREMERAN LA 222 NOW W.L.L. 22

I, H. Scott-Kemmis, a Surveyor registered under the Surveyors Act, 1929 do hereby solemnly and sincerely declare that the survey, or the part thereof shown by lines represented in this plan has been made by me in accordance with the Survey Practice Regulations 1933 and the special requirements of the Western Lands Office and was completed on the 12th August 1935. And I make this solemn declaration conscientiously believing the same to be true and by virtue of the provisions of the Oaths Act, 1900.

H. Scott-Kemmis

Surveyor registered under the Surveyors Act 1929

Subscribed and declared before me at Bobadah this 31st day of August 1935

Alex. Parker, J.P.

Justice of the Peace

Azimuth taken from WL 1765

Field Book Vol 242 Folios 13-40

SOLAR OBSERVATION

Station	Date	Time	Latitude	Elevation	Mag Bearing	True Bearing	Variation
on north boundary	10.8.35	10.17 AM	32° 25' 29"	34° 56' 50"	24° 43' 21"	32° 54' 41"	8° 11' 20"

For particulars of Solar Observation see Mr Sur. Kemmis' letter WLO 35-8865. Checked Cal Book B13 Folio 39 - N. J.

Reference to Corners

Corner	Bearing	From	Links	W on Tr.
A	151° 38'	Gum	92.3	WL 1766-1767
B	60° 29'	Pine	161.0	B
C	329° 56'	do	9.2	A
D	277° 13'	do	60.0	WL 1766-1767
E	104° 26'	Box	214.1	A
F	223° 8'	do	141.6	WL 1765
G	136° 10'	do	123.2	WL 1767
H	200° 31'	do	83.5	A
I	68° 42'	do	83.0	B
K	282° 38'	D Gum Post	88.0	WL 1767 WL 898 P.O.

I hereby certify that I in person made and completed the survey represented on this plan on which are written the bearings and lengths of the lines measured by me and I declare that the survey has been executed in accordance with the regulations of the Western Land Board

Licensed Surveyor

Transmitted to the Secretary Western Lands with my letter of 31st August 1935

Voucher No - Passed

Calculation Book No 434 Folio 53

Checked and Charted G.R. Woods 17.9.1935

Examined

Plan approved S.H. Pasley 21.10.1935

Scale 40 Chains to an Inch

Lithographed and Printed at the Department of Lands, Sydney, N.S.W.

29/187

Cal. No W.L.O. 3620

Draftsman