
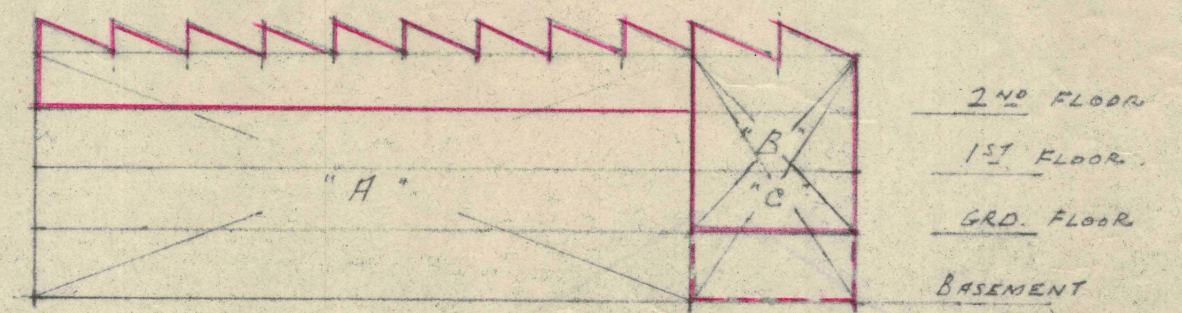
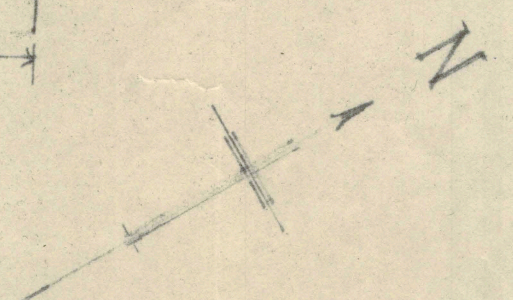


100/3/179/7 (1 of 2)

BEACH STREET

NOTE :- DIMENSIONS FIGURED ON PLAN ARE LAND SIZES.

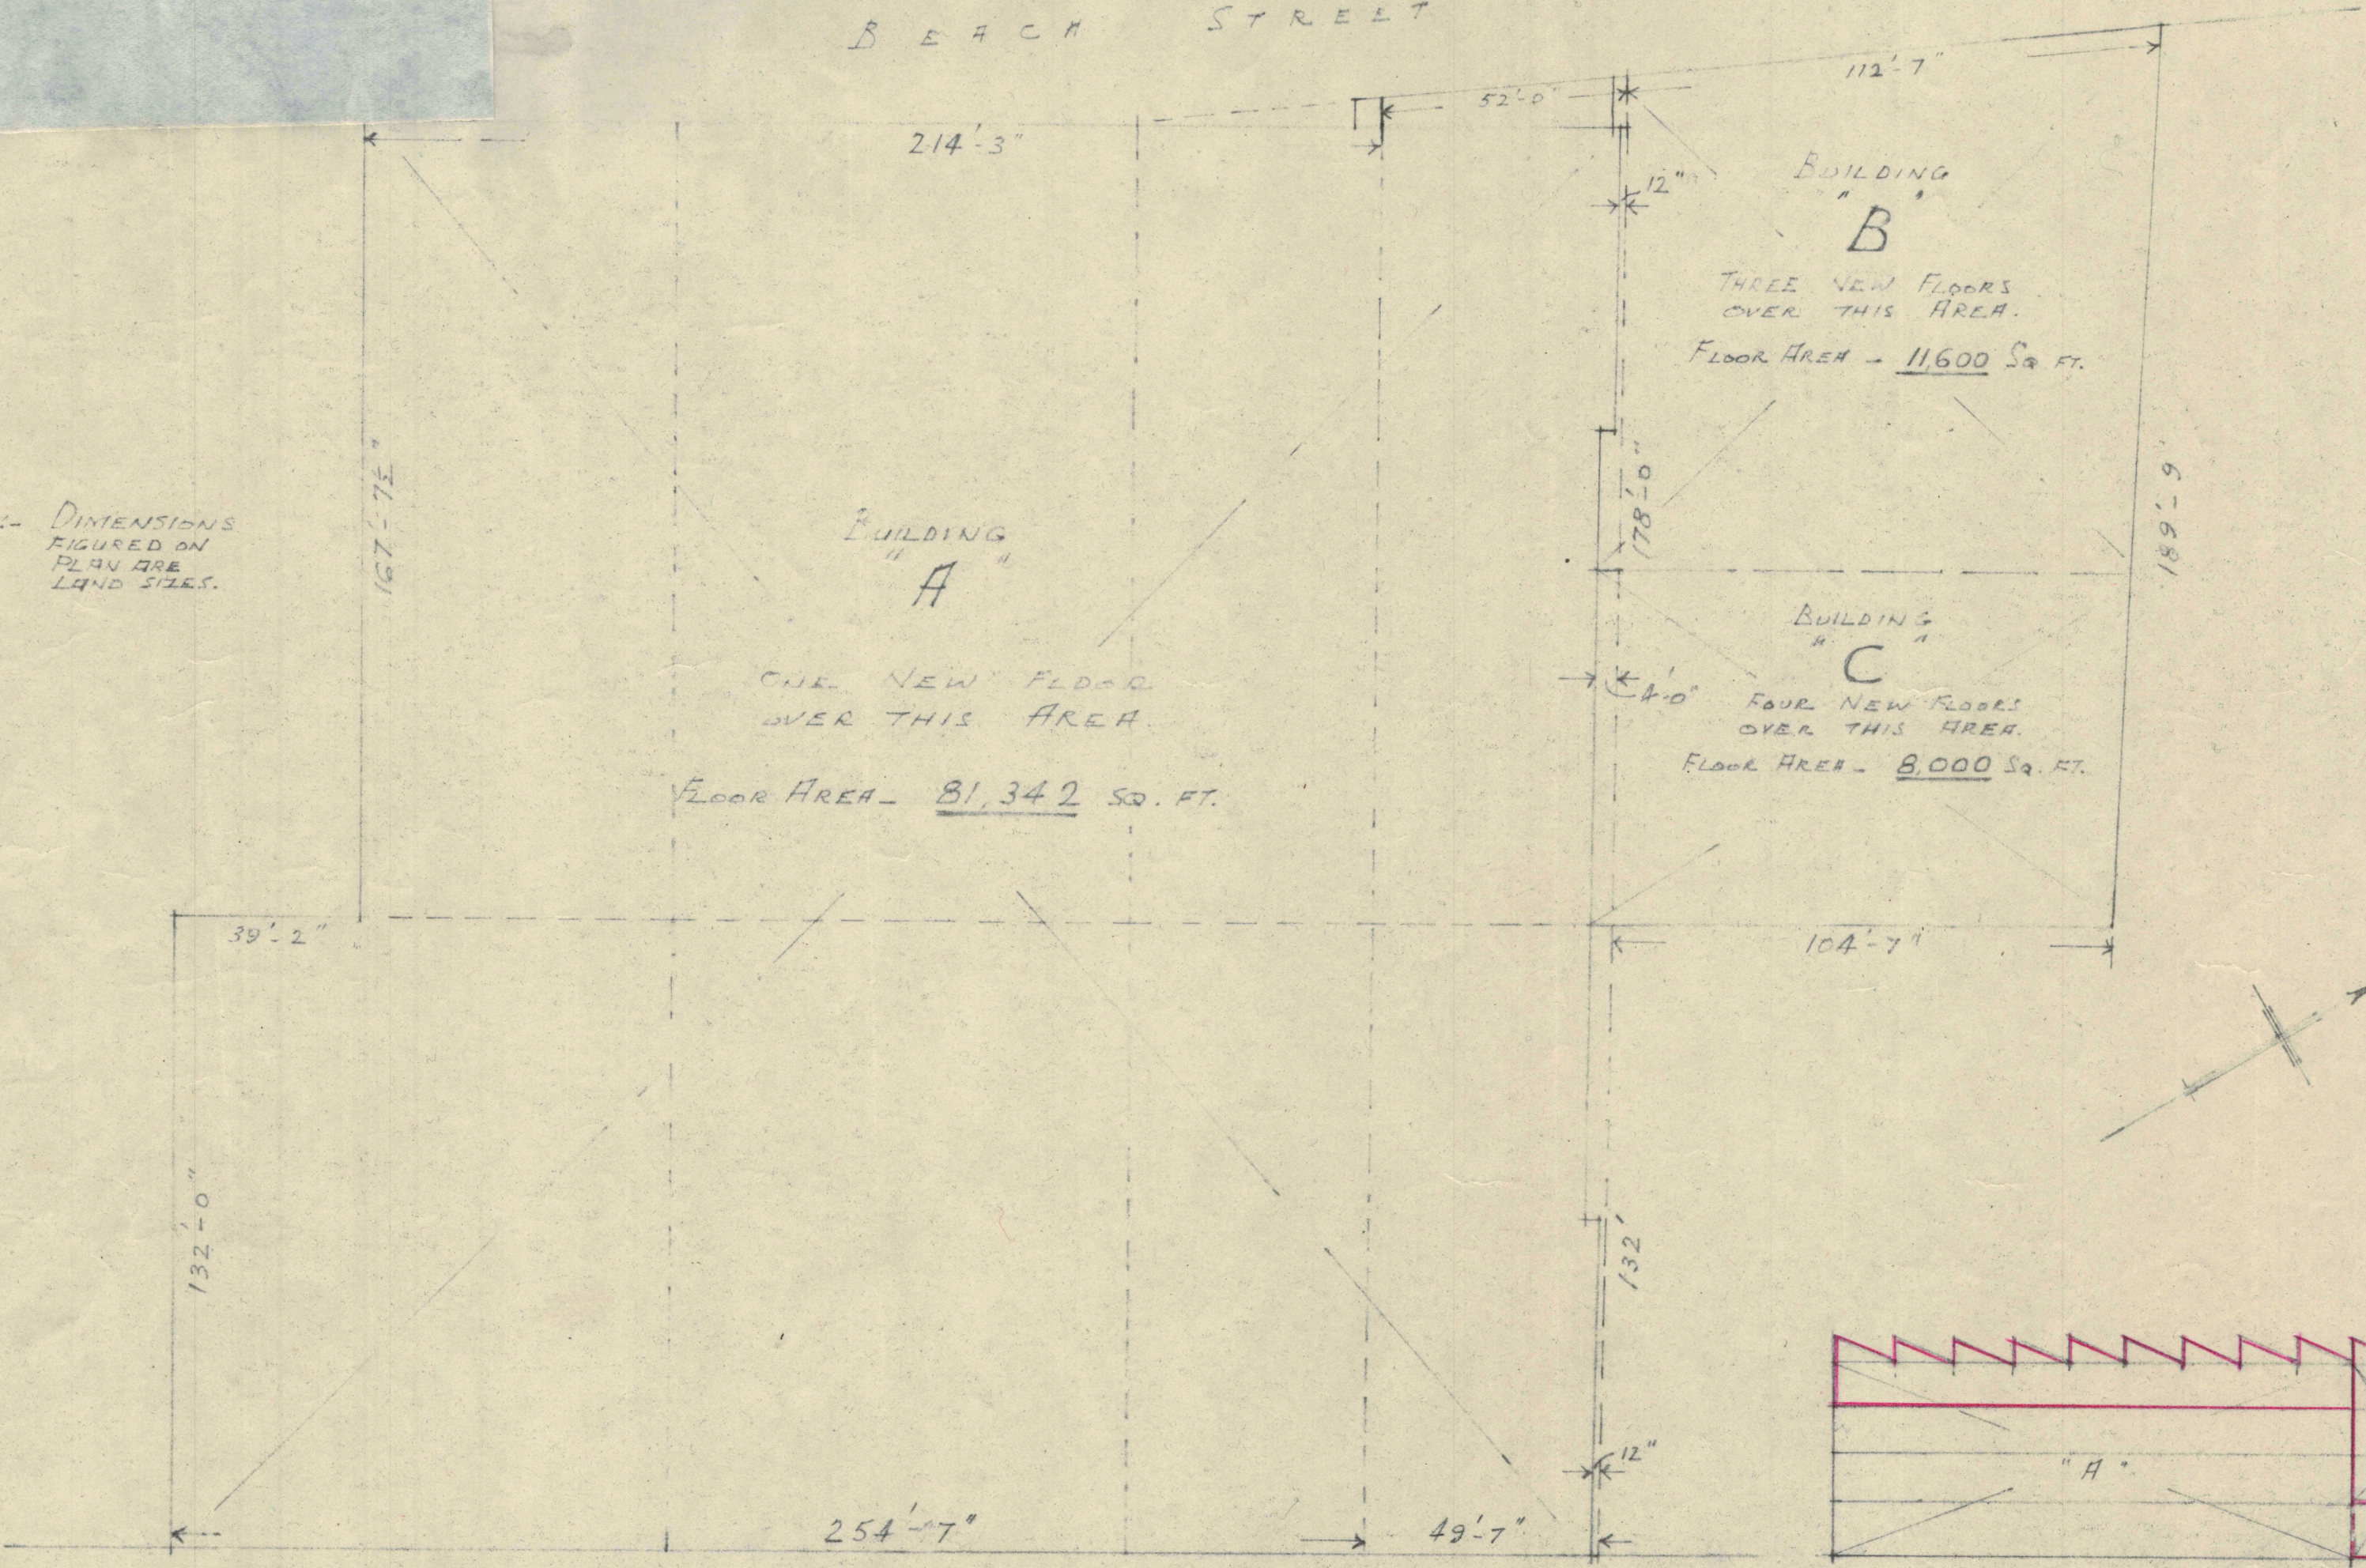

SECTION - NOT TO SCALE.  
 PROPOSED NEW ADDITIONS IN RED.  
 PART ADDITION TO "C" BASEMENT " " DOTTED.

QUEEN VICTORIA STREET

HOERS AND WINNING,  
 ARCHITECTS,  
 PERTH.

PROPOSED ADDITIONS TO WOOL STORE, FREMANTLE FOR  
 MESSRS. DALGETY & COMPANY, LTD.

PLAN No 25/44  
 SCALE: 32 FT. TO 1 INCH.  
 8.4.44.