
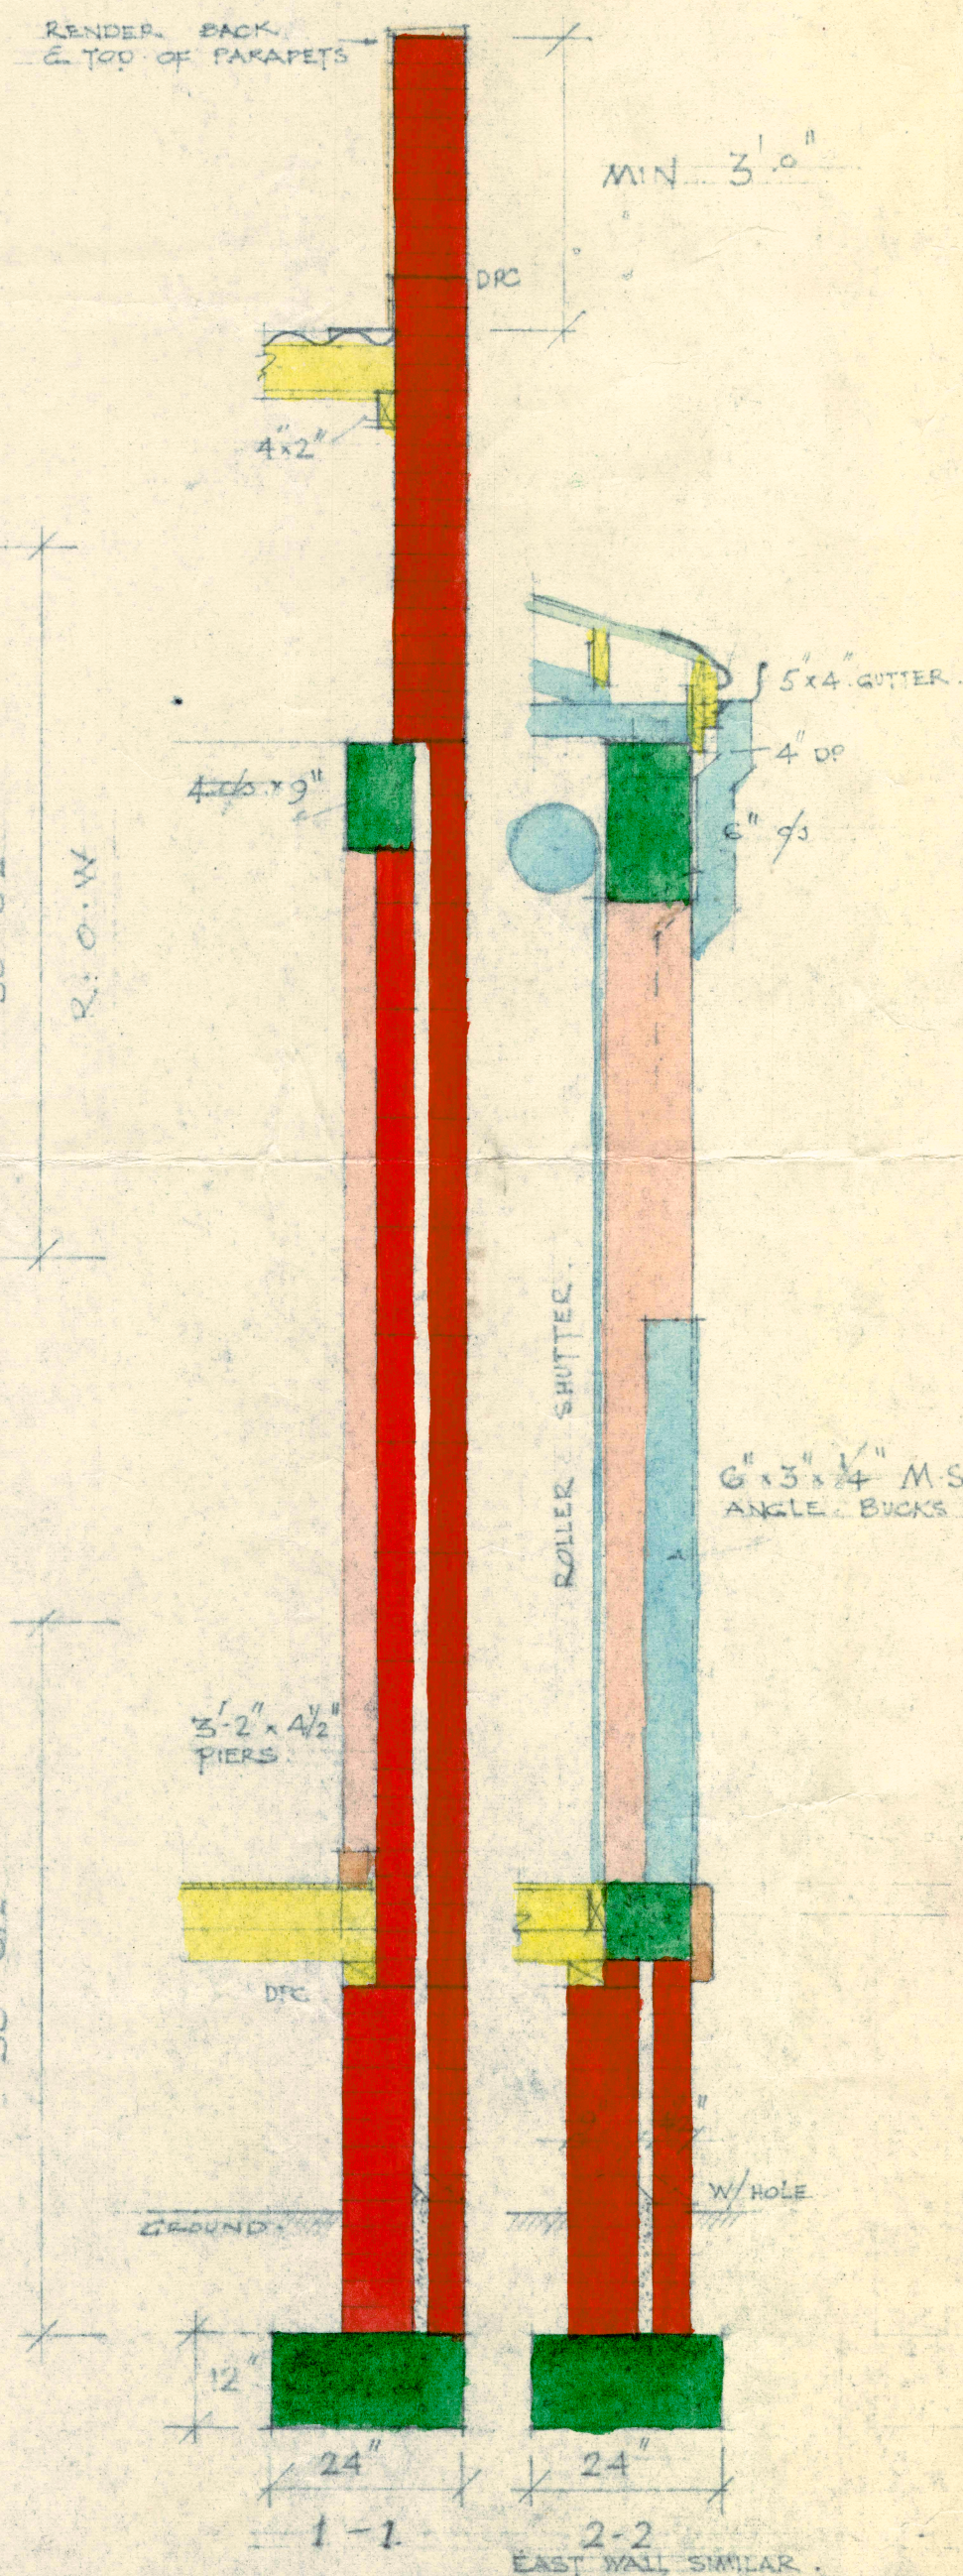
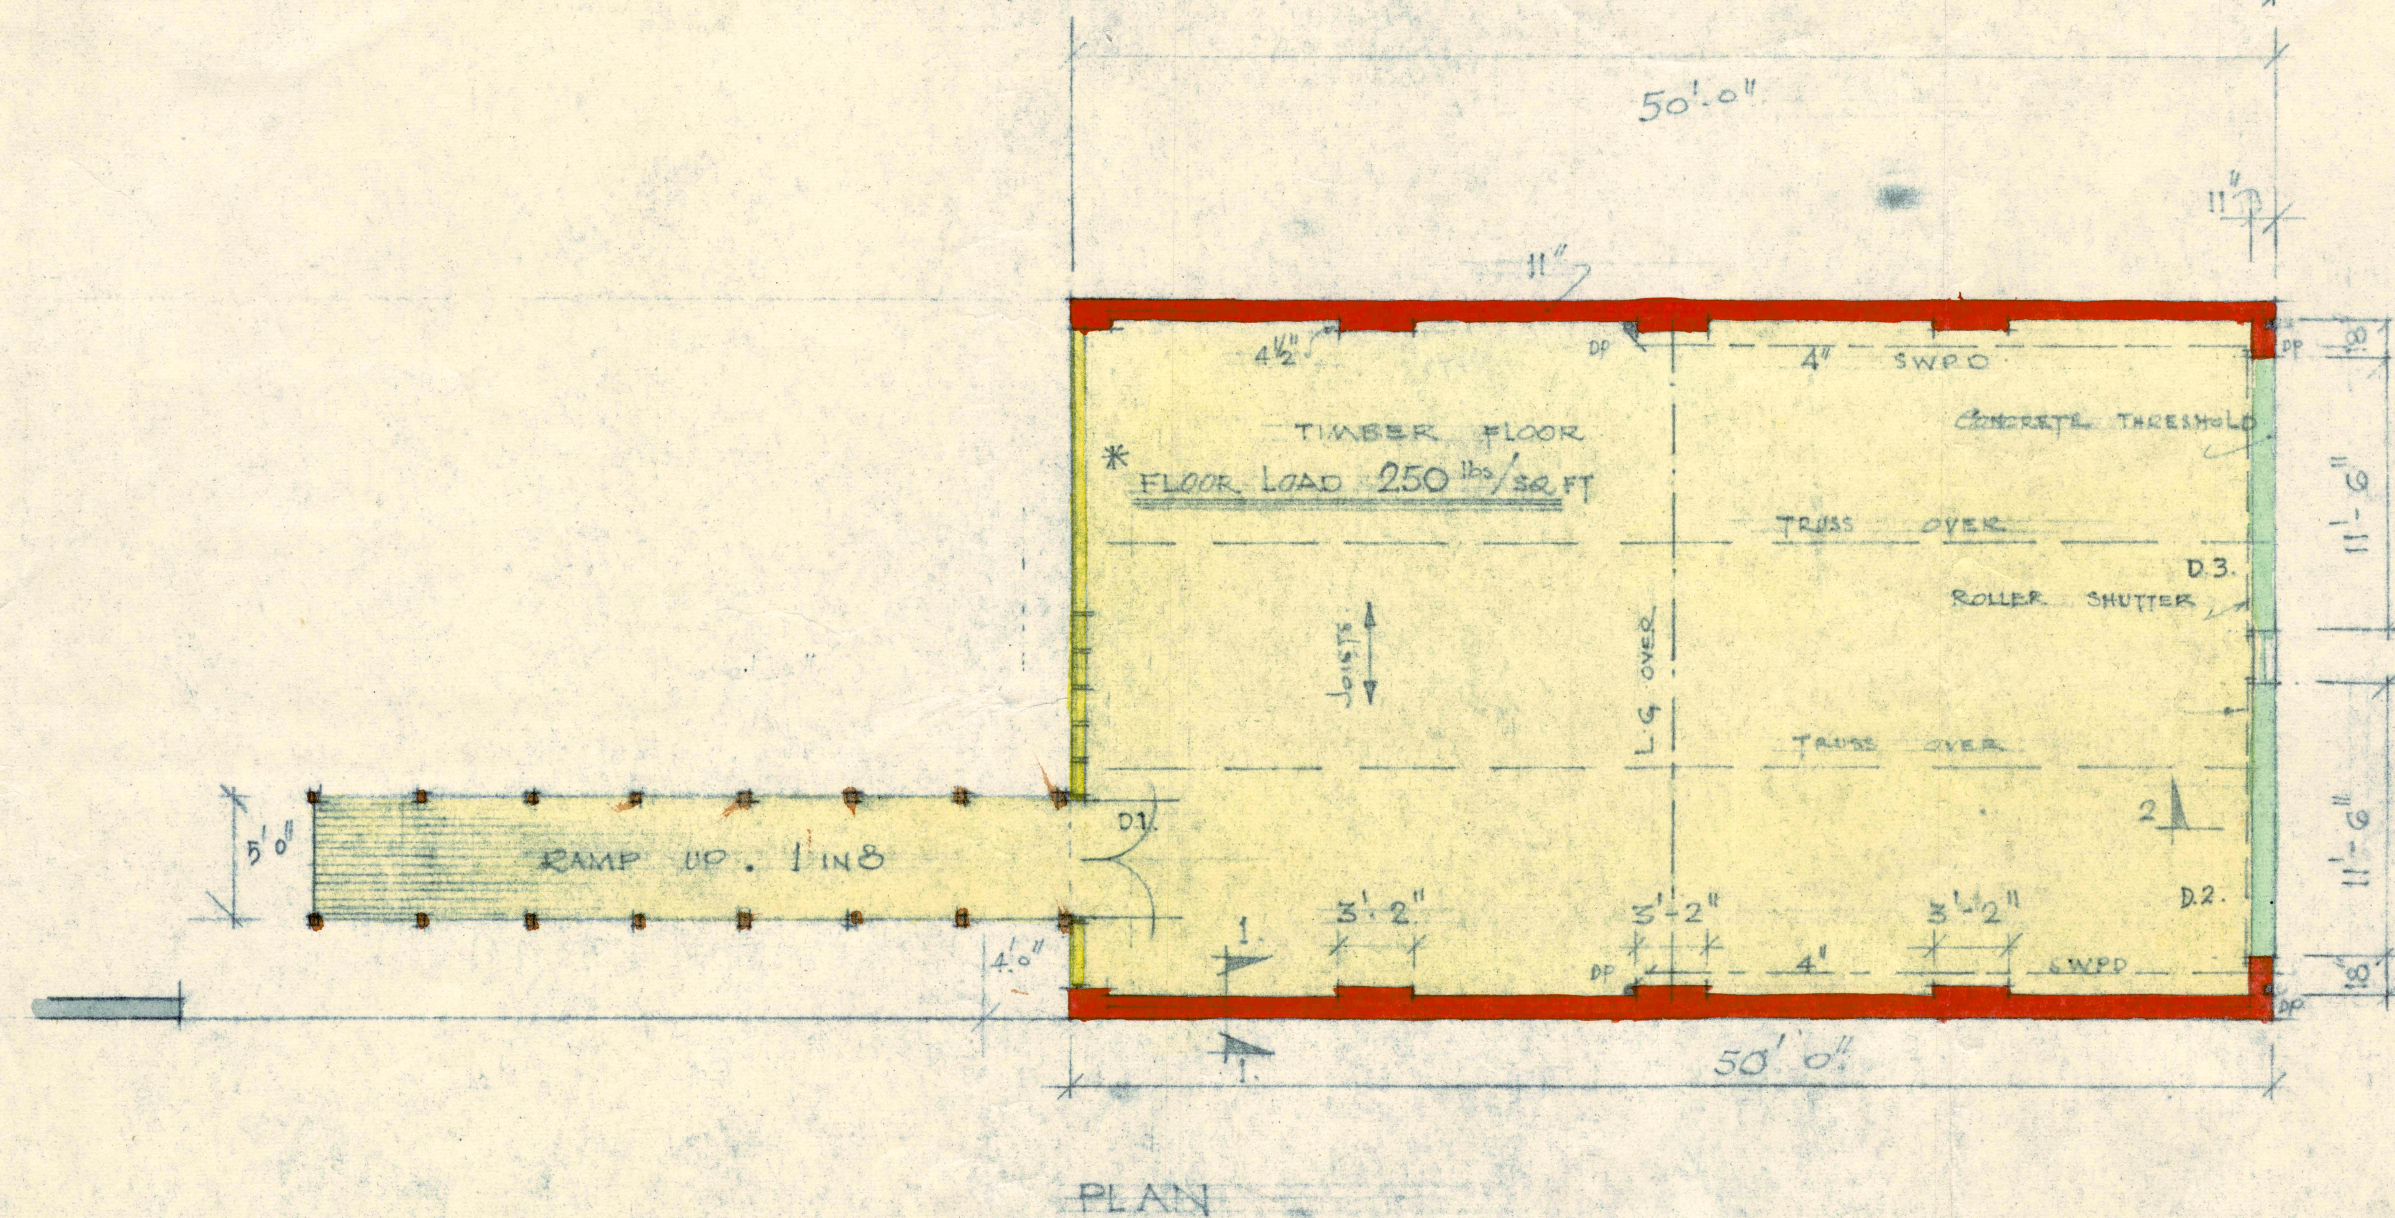
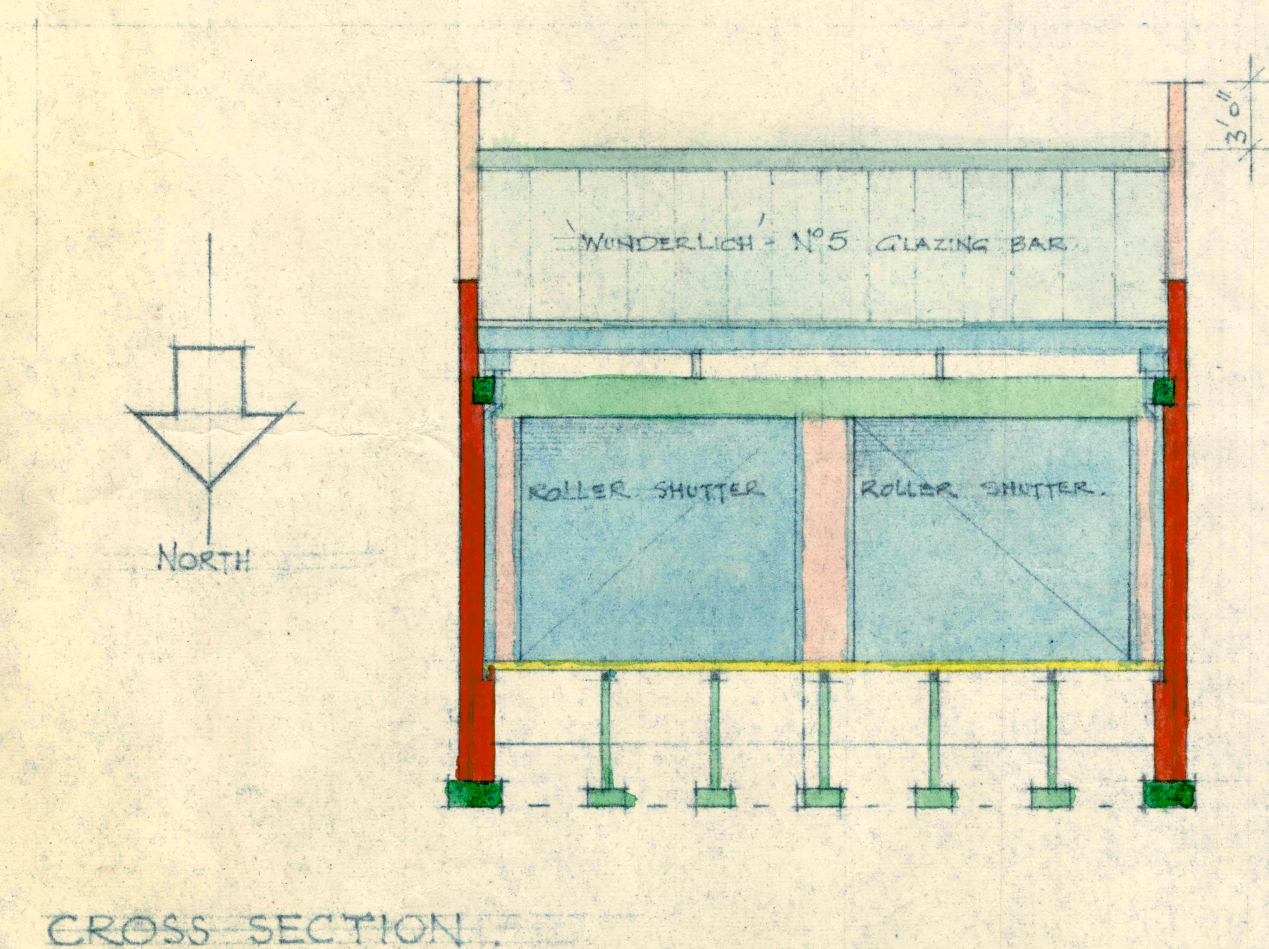
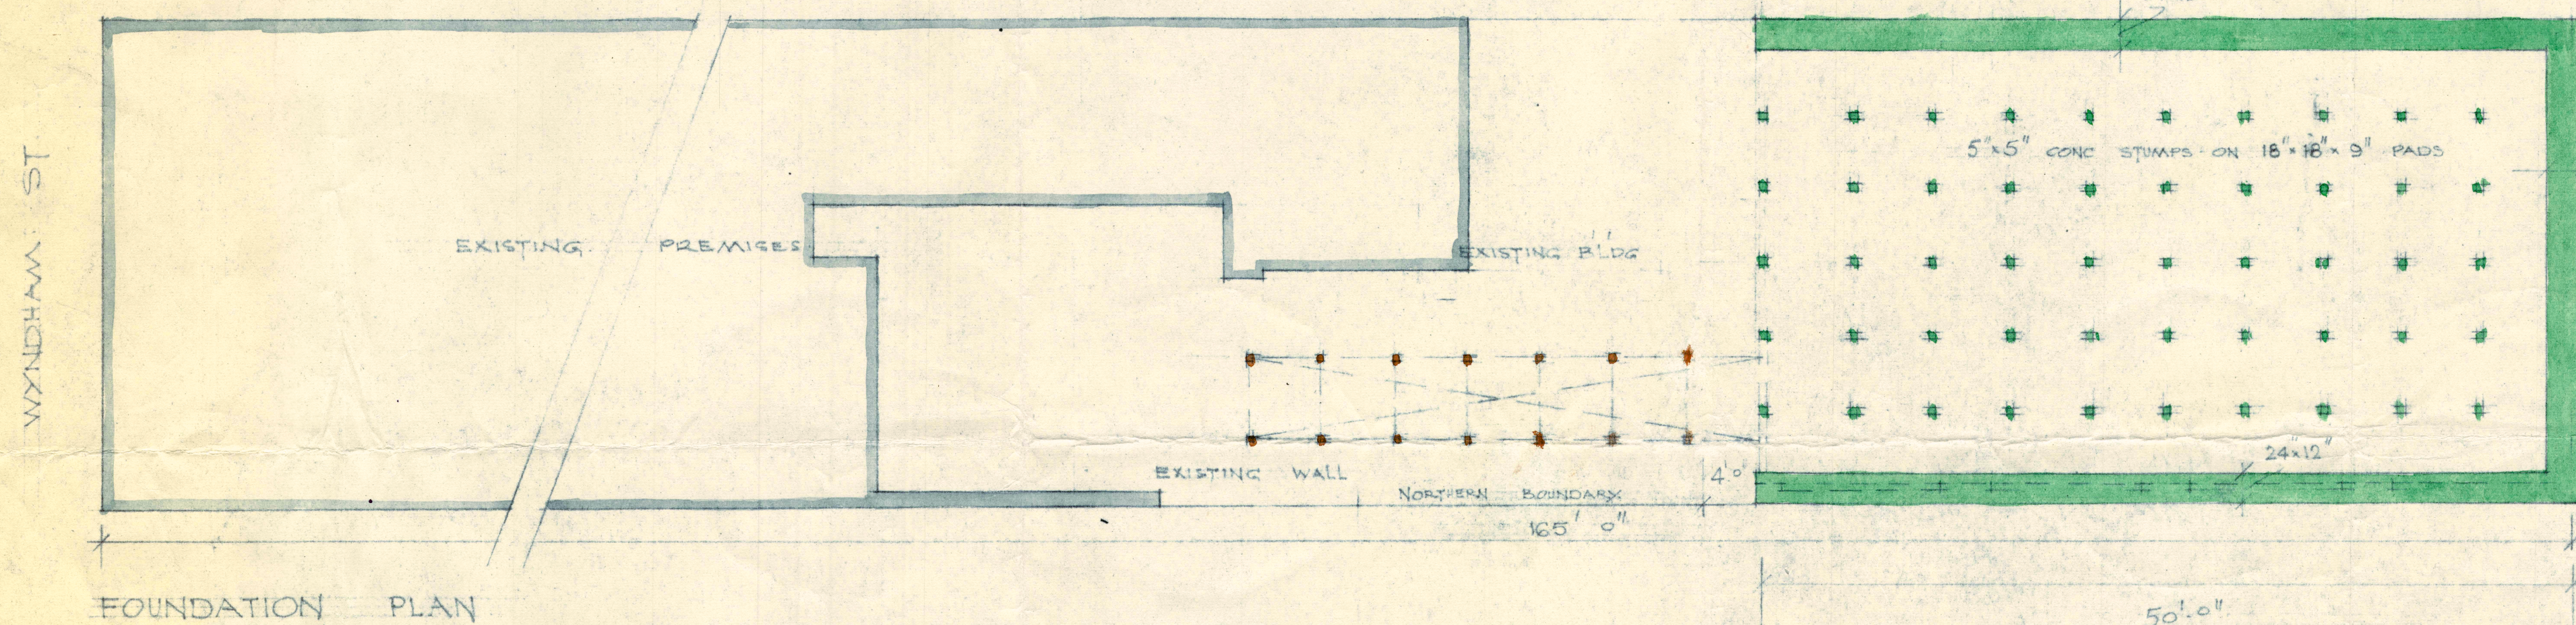


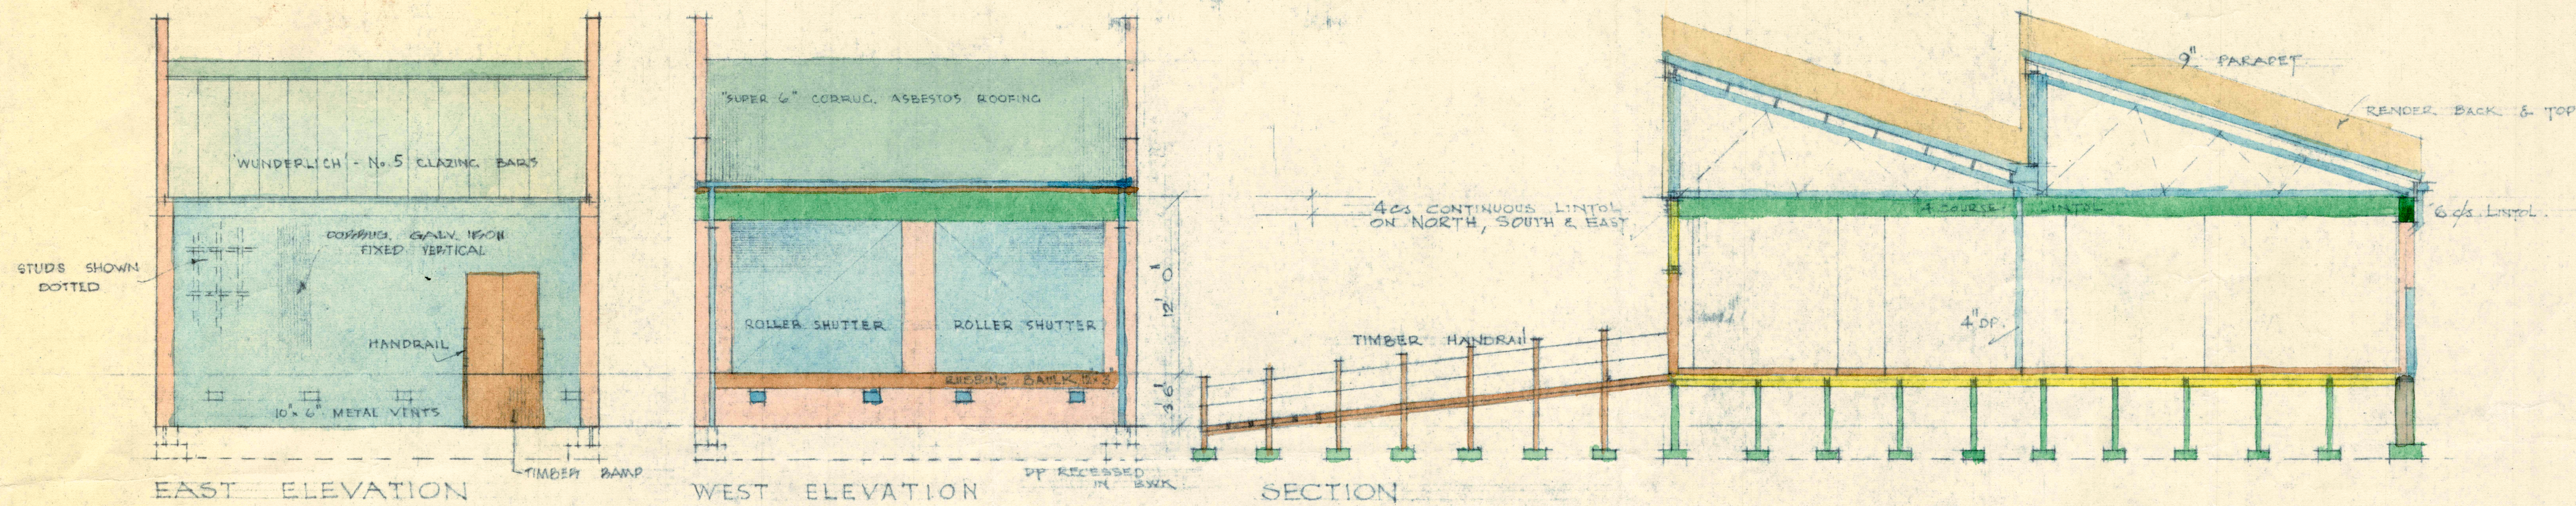

PLEASE RETURN
WITH TENDER
TO
HOWDEN AND MCLEAN
REGISTERED ARCHITECTS
411 COLLINS STREET
MELBOURNE C.1
BEFORE 12 O'CLOCK NOON Fri. 2nd Sept. 1955.

DALGETY & CO LIMITED WYNDHAM ST SHEPPARTON VIC			
DRAWN BY	NEW STORE.	DRAWING No.	5438/1
CHECKED BY	WORKING	SCALE	1/8" = 1'-0"
DATE	20 JUNE 55	DATE	20 JUNE 55
DESCRIPTION	1/8" = 1'-0"	DATE	20 JUNE 55
AMENDMENT	1/8" = 1'-0"	DATE	20 JUNE 55
HOWDEN AND MCLEAN ARCHITECTS 411 COLLINS ST. MELBOURNE, C.1			