
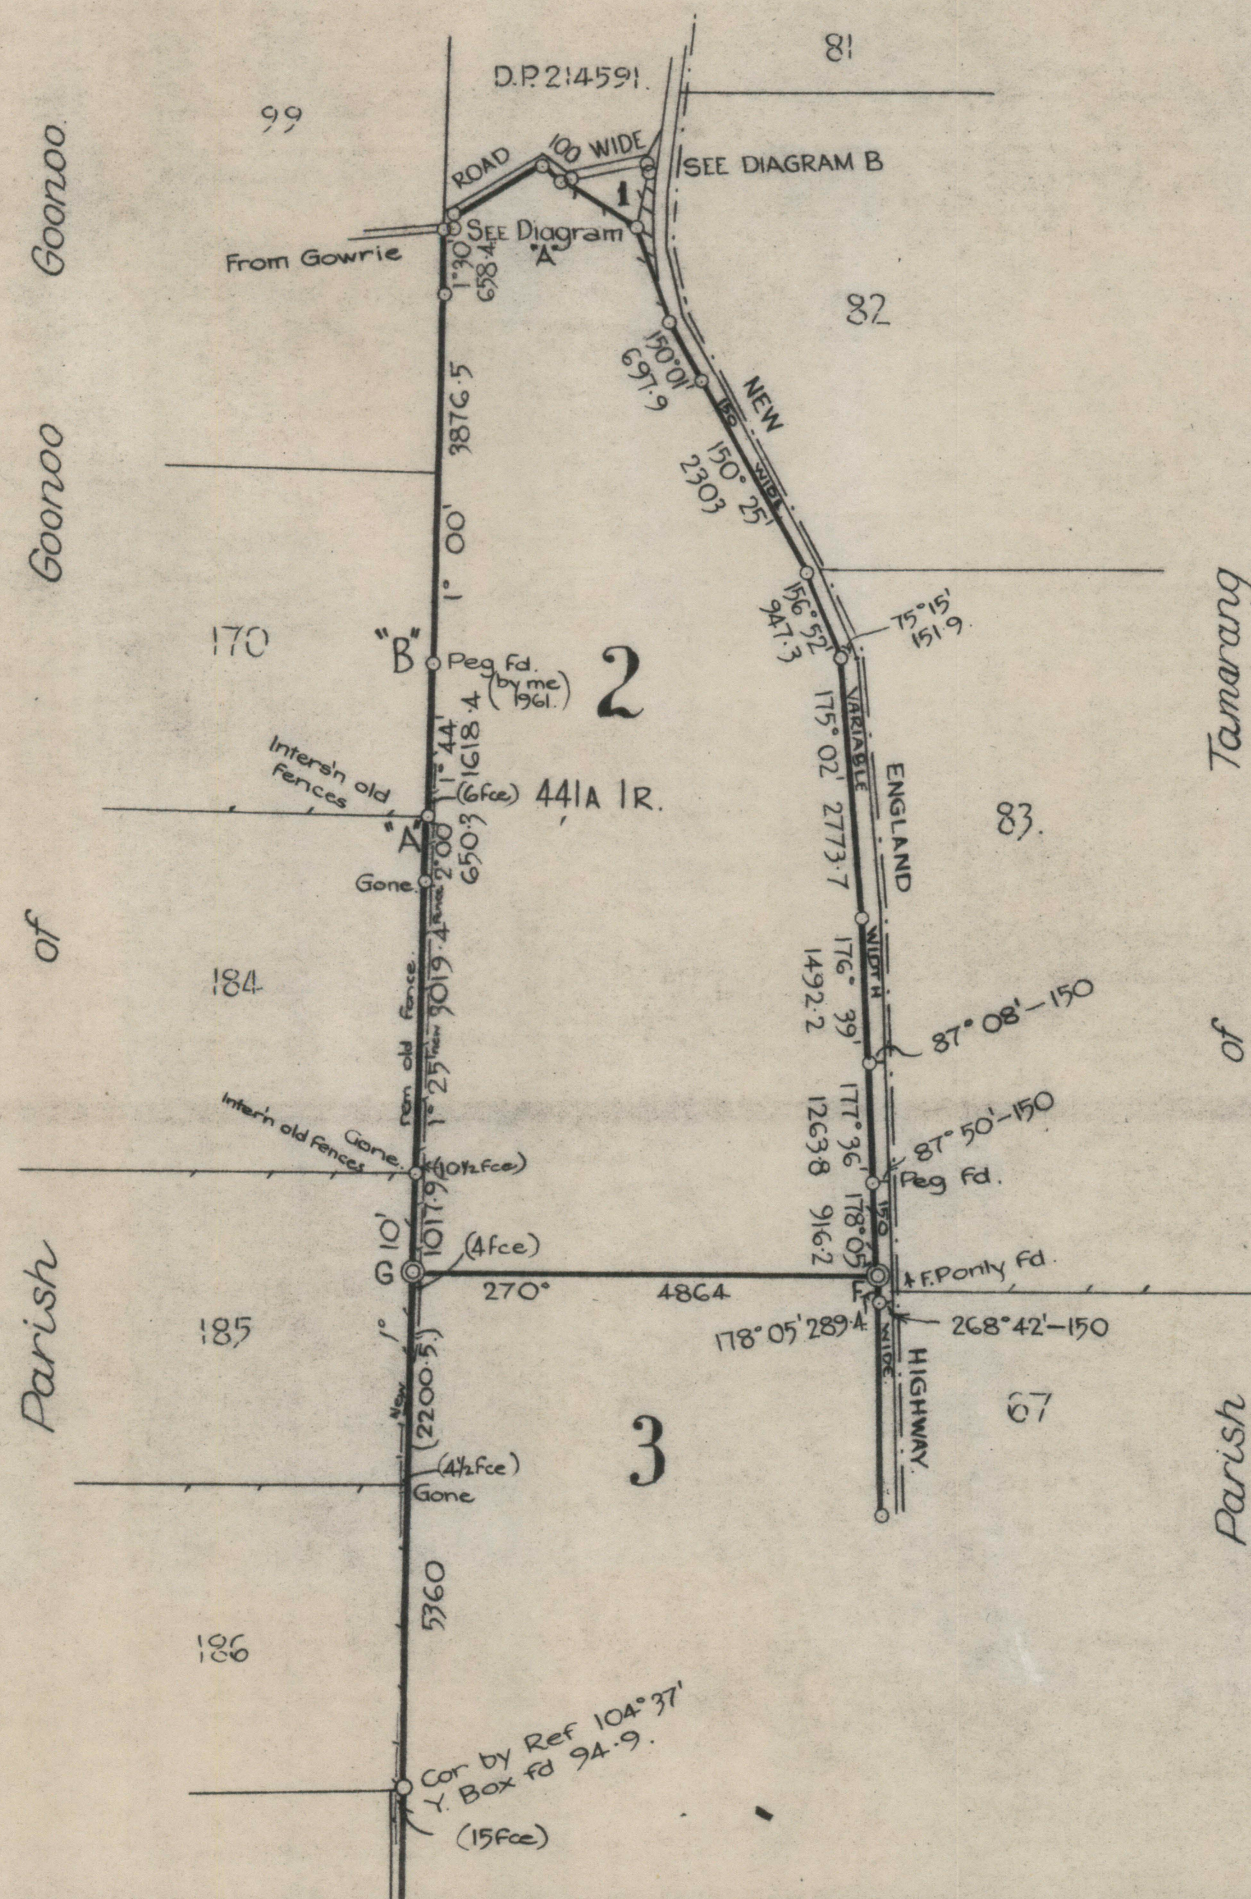
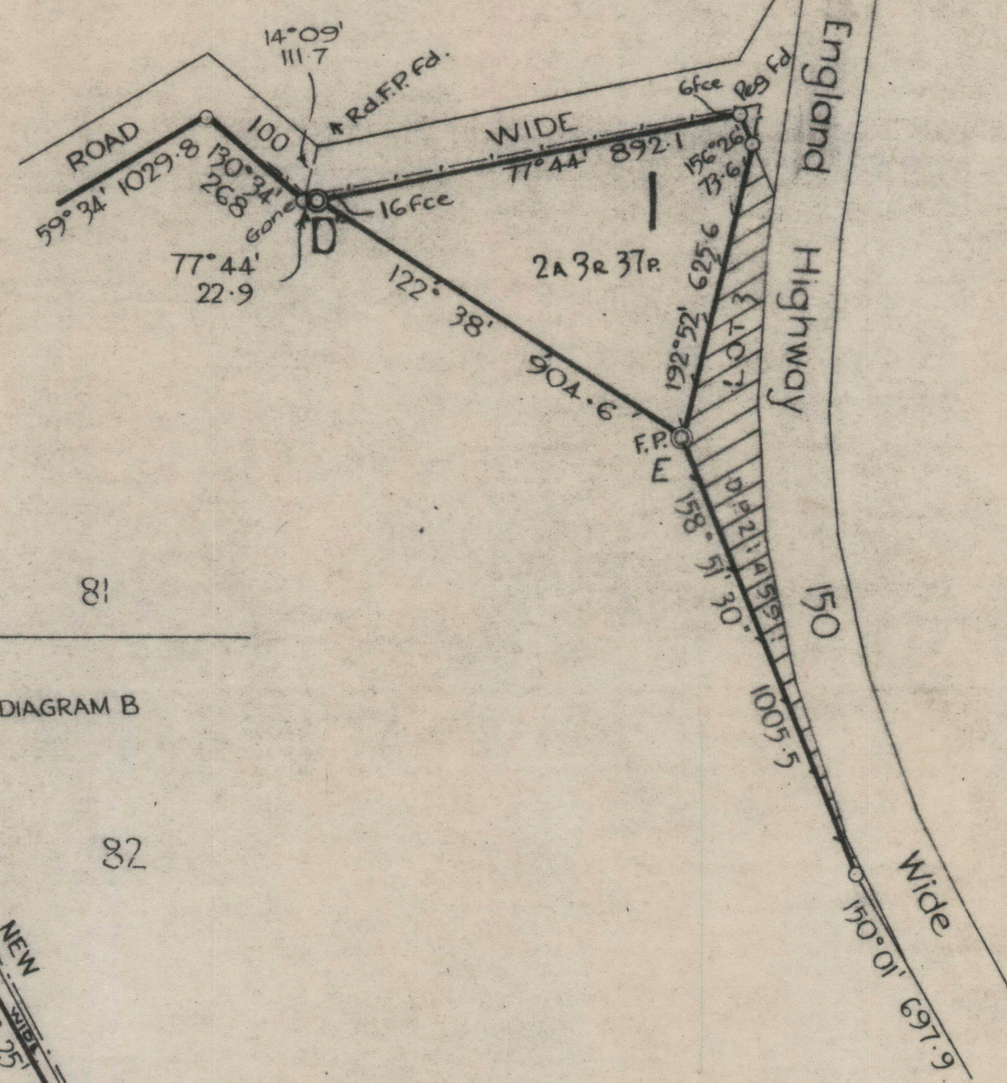


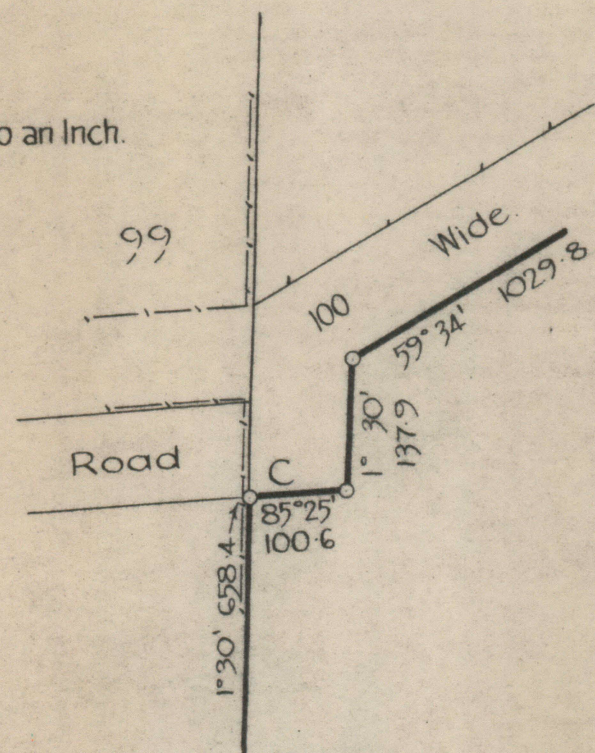

	<u>Reference</u>		<u>Marks</u>	
D.	132°	34'	G.I. Pipe	16-7.
E.	161°	35'	" " "	5-7.
F.	270°	00'	" " "	2-5.
G.	270°	00'	" " "	1-6.

Registered:.....
C.A.:.....
Title System:.....
Purpose:.....
Ref. Map:.....
Last Plan

PLAN OF Part of the
Australian Agricultural
Company's Grant of 313,298 ACRES

Scale: 20 chains to an inch

Mun./Shire Nundle
City: Goonoo Goonoo
Locality: Parry
Parish: Parry
County: Parry

Geoffrey Rex Bailey.
Muswellbrook.

a surveyor registered under the Surveyors Act, 1929, as amended, hereby certify that the survey represented in this plan is accurate and has been made* (1) by me (2) under my immediate supervision in accordance with the Survey Practice Regulations, 1933, and was completed on 22nd June 1963

Signature... *[Signature]*
Surveyor registered under Surveyors Act, 1929 as amended.
Datum Line of Azimuth. "A-B".

Statements of Proposed Easements.

I certify that this plan with regard to lines A-B-C-D-E-F has been compiled from information in D.P. 214591 and plans Catalogue No's R21257 1603, P3324 1764 R P3325. 1764 R. & 3261.1764 R (Lands Dept.)

J. H. Bailey
Registered Surveyor.

Approved by the Council and I hereby certify that the requirements of the Local Government Act, 1919 (other than the requirements for registration of plans), have been complied with by the applicant in relation to the proposed subdivision set out herein.

Subdivision No. Date

Council Clerk.....

* Strike out either (1) or (2). † Insert date of survey.