

DIAGRAM A
Scale 2 chains to an Inch.



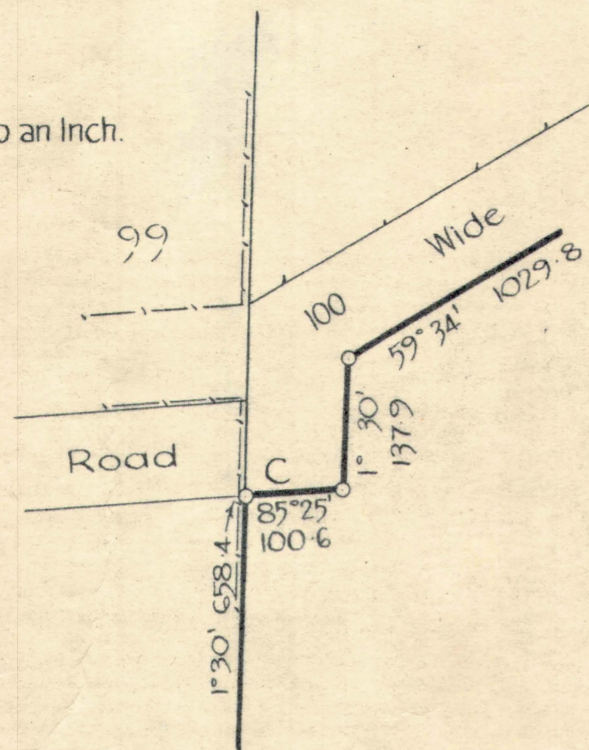


DIAGRAM B
Scale 4 chains to an Inch.

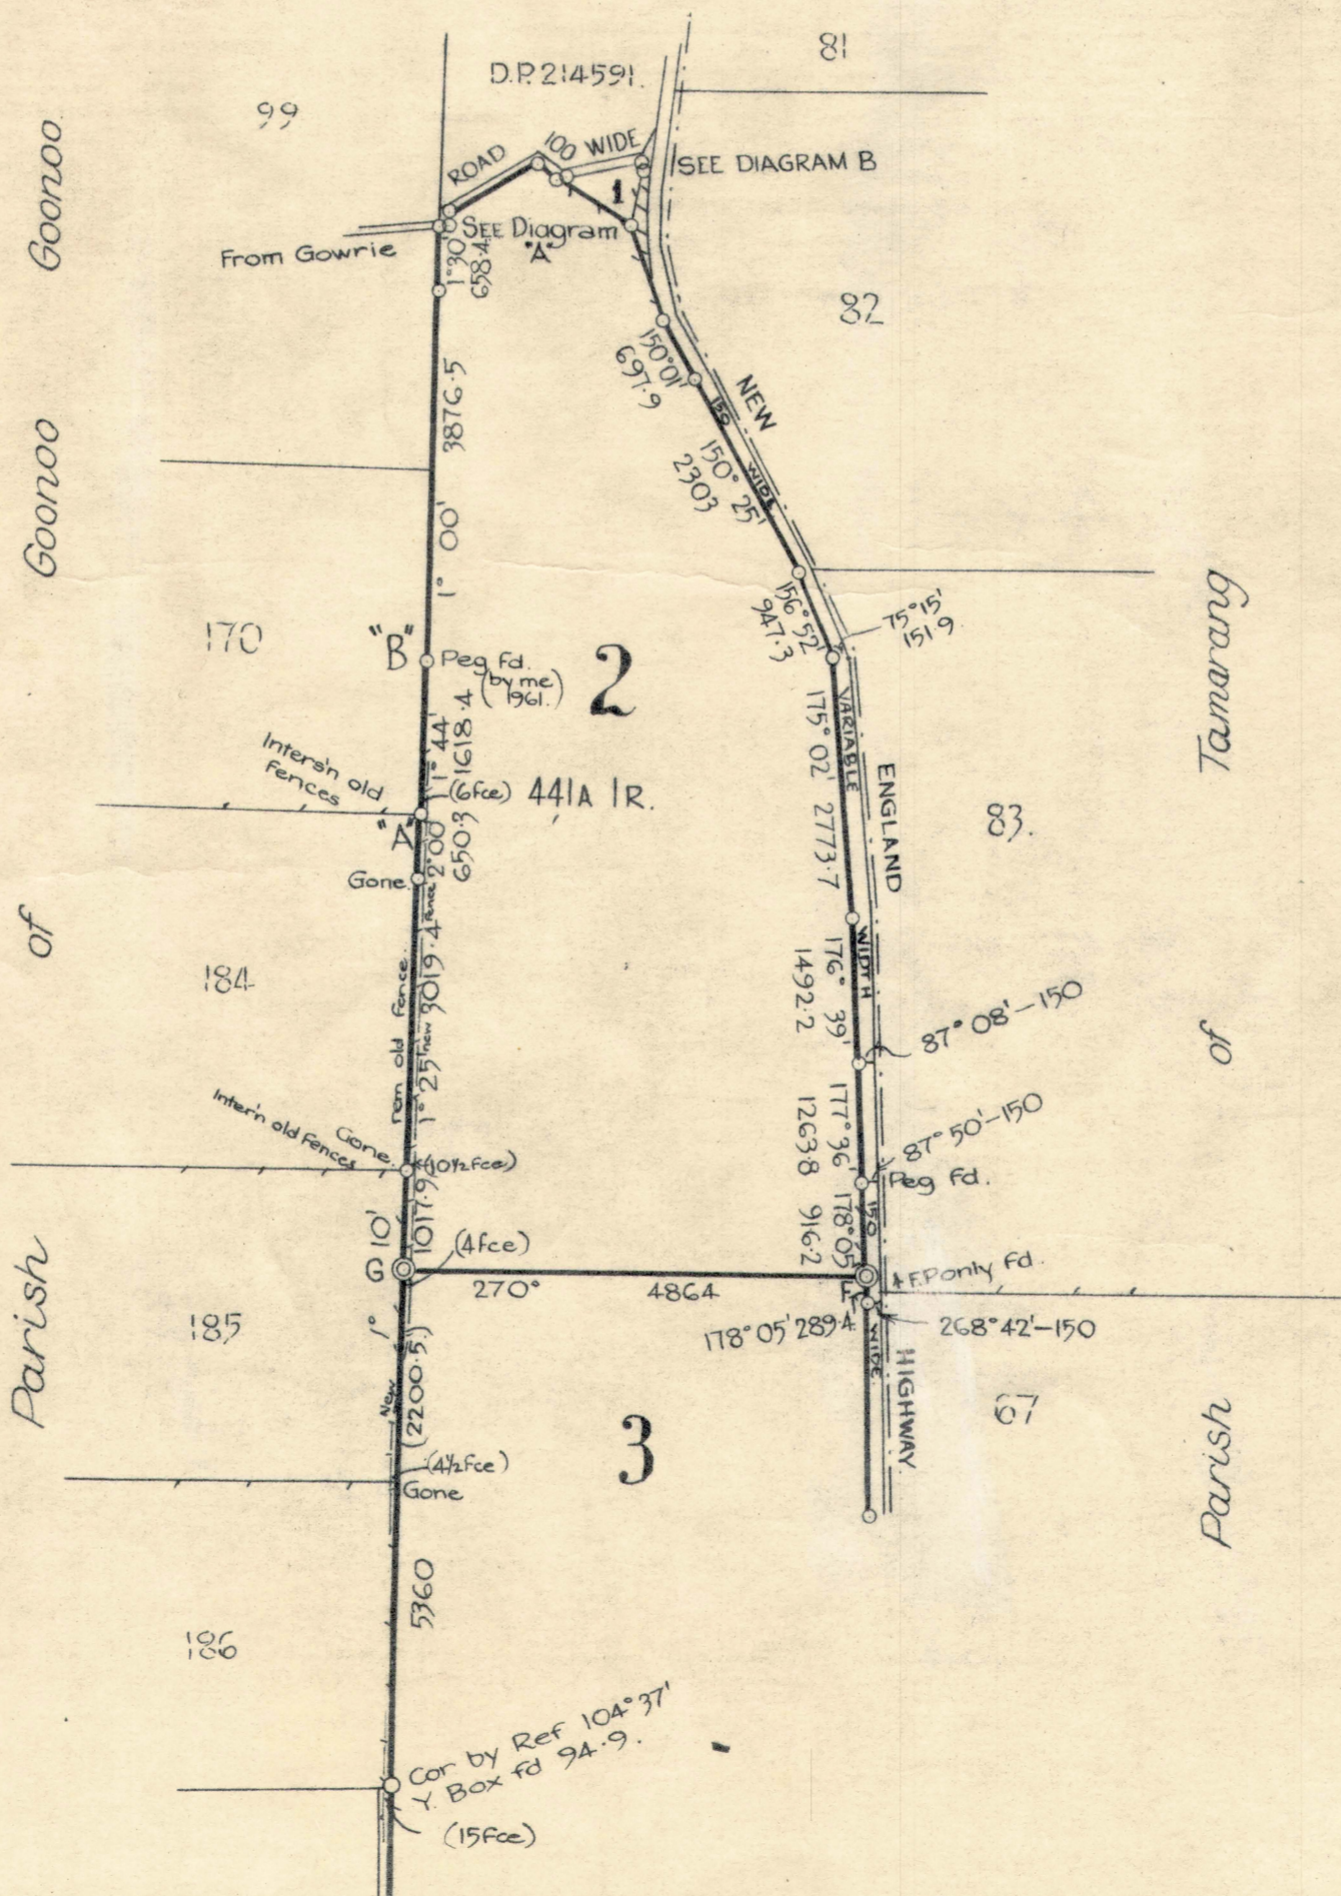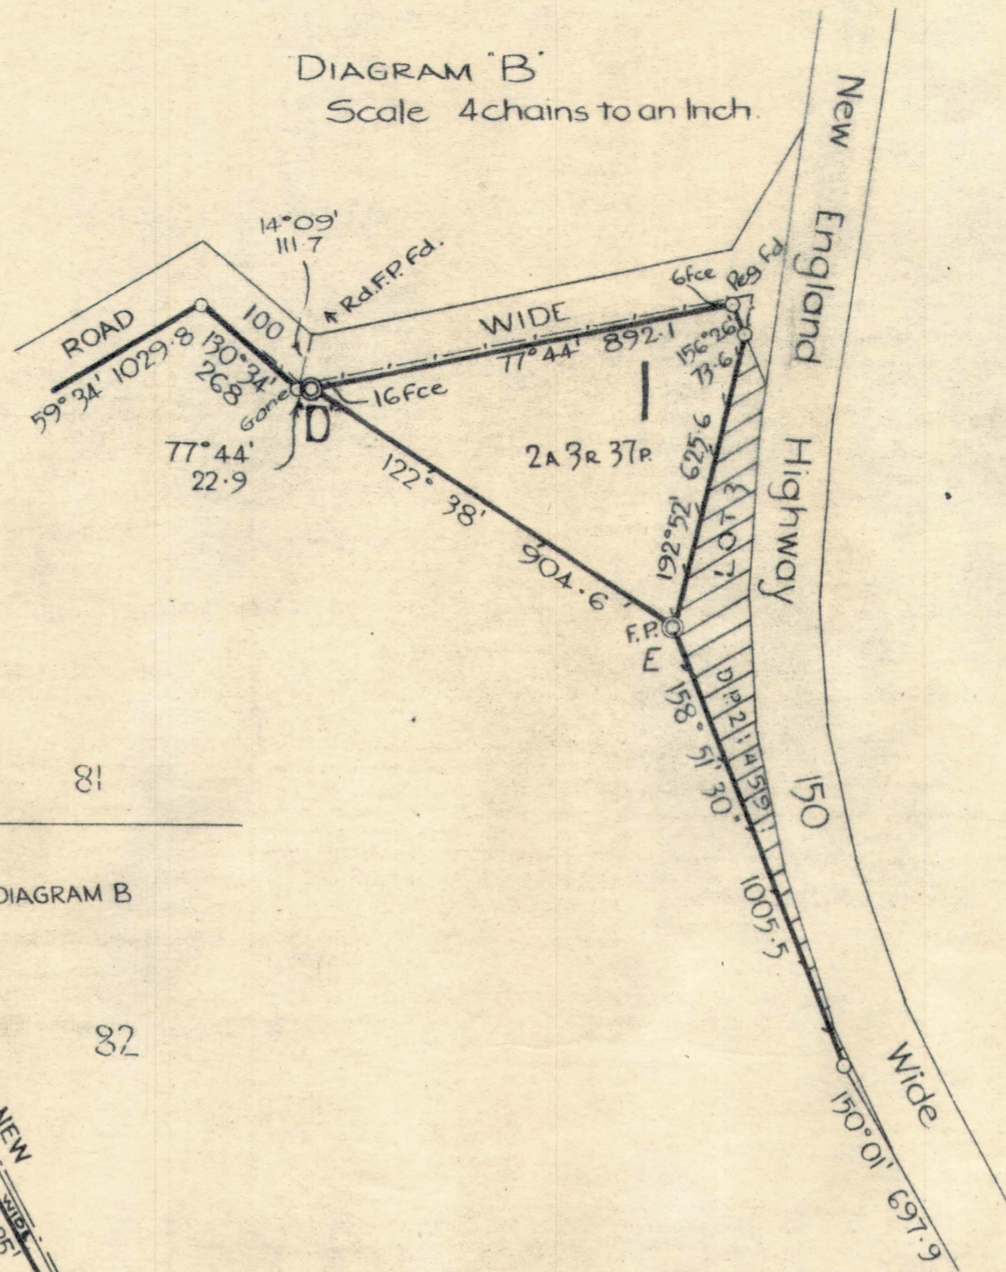

Reference	Marks
D. 132° 34'	G.I. Pipe 16.7
E. 161° 35'	" " 5.7
F. 270° 00'	" " 2.5
G. 270° 00'	" " 1.6

Registered:.....
C.A.:.....
Title System:.....
Purpose:.....
Ref. Map:.....
Last Plan

PLAN OF
Part of the
Australian Agricultural
Company's Grant of 313,298 ACRES

Scale: 20 chains to an Inch
Man./Shire
City: Nundle
Locality: Goonoo Goonoo
Parish:
County: Parry

I, Geoffrey Rex Bailey.....
of Muswellbrook.....
a surveyor registered under the Surveyors Act, 1929, as amended, hereby certify that the survey represented in this plan is accurate and has been made (1) by me (2) under my immediate supervision in accordance with the Survey Practice Regulations, 1933, and was completed on 22nd June 1947
Signature: *Geoffrey Rex Bailey*
Surveyor registered under Surveyors Act, 1929, as amended.
Datum line of Azimuth: A-B.

Statements of Proposed Easements.
I certify that this plan with regard to lines A-B-C-D-E-F has been compiled from information in D.P. 214591 (and plans Catalogue No's R21257 1603, P3324 1764 R P3325 1764 R & 3261 1764 R (Lands Dept.)
Geoffrey Rex Bailey
Registered Surveyor

Approved by the Council and I hereby certify that the requirements of the Local Government Act, 1919 (other than the requirements for registration of plans), have been complied with by the applicant in relation to the proposed subdivision set out herein.

Subdivision No.....Date.....
Council Clerk.....

WARNING. Plan Drawing only to appear in this space.