


БГЧЧ 580


PLAN PIT COVER
(HUT NOT SHOWN)

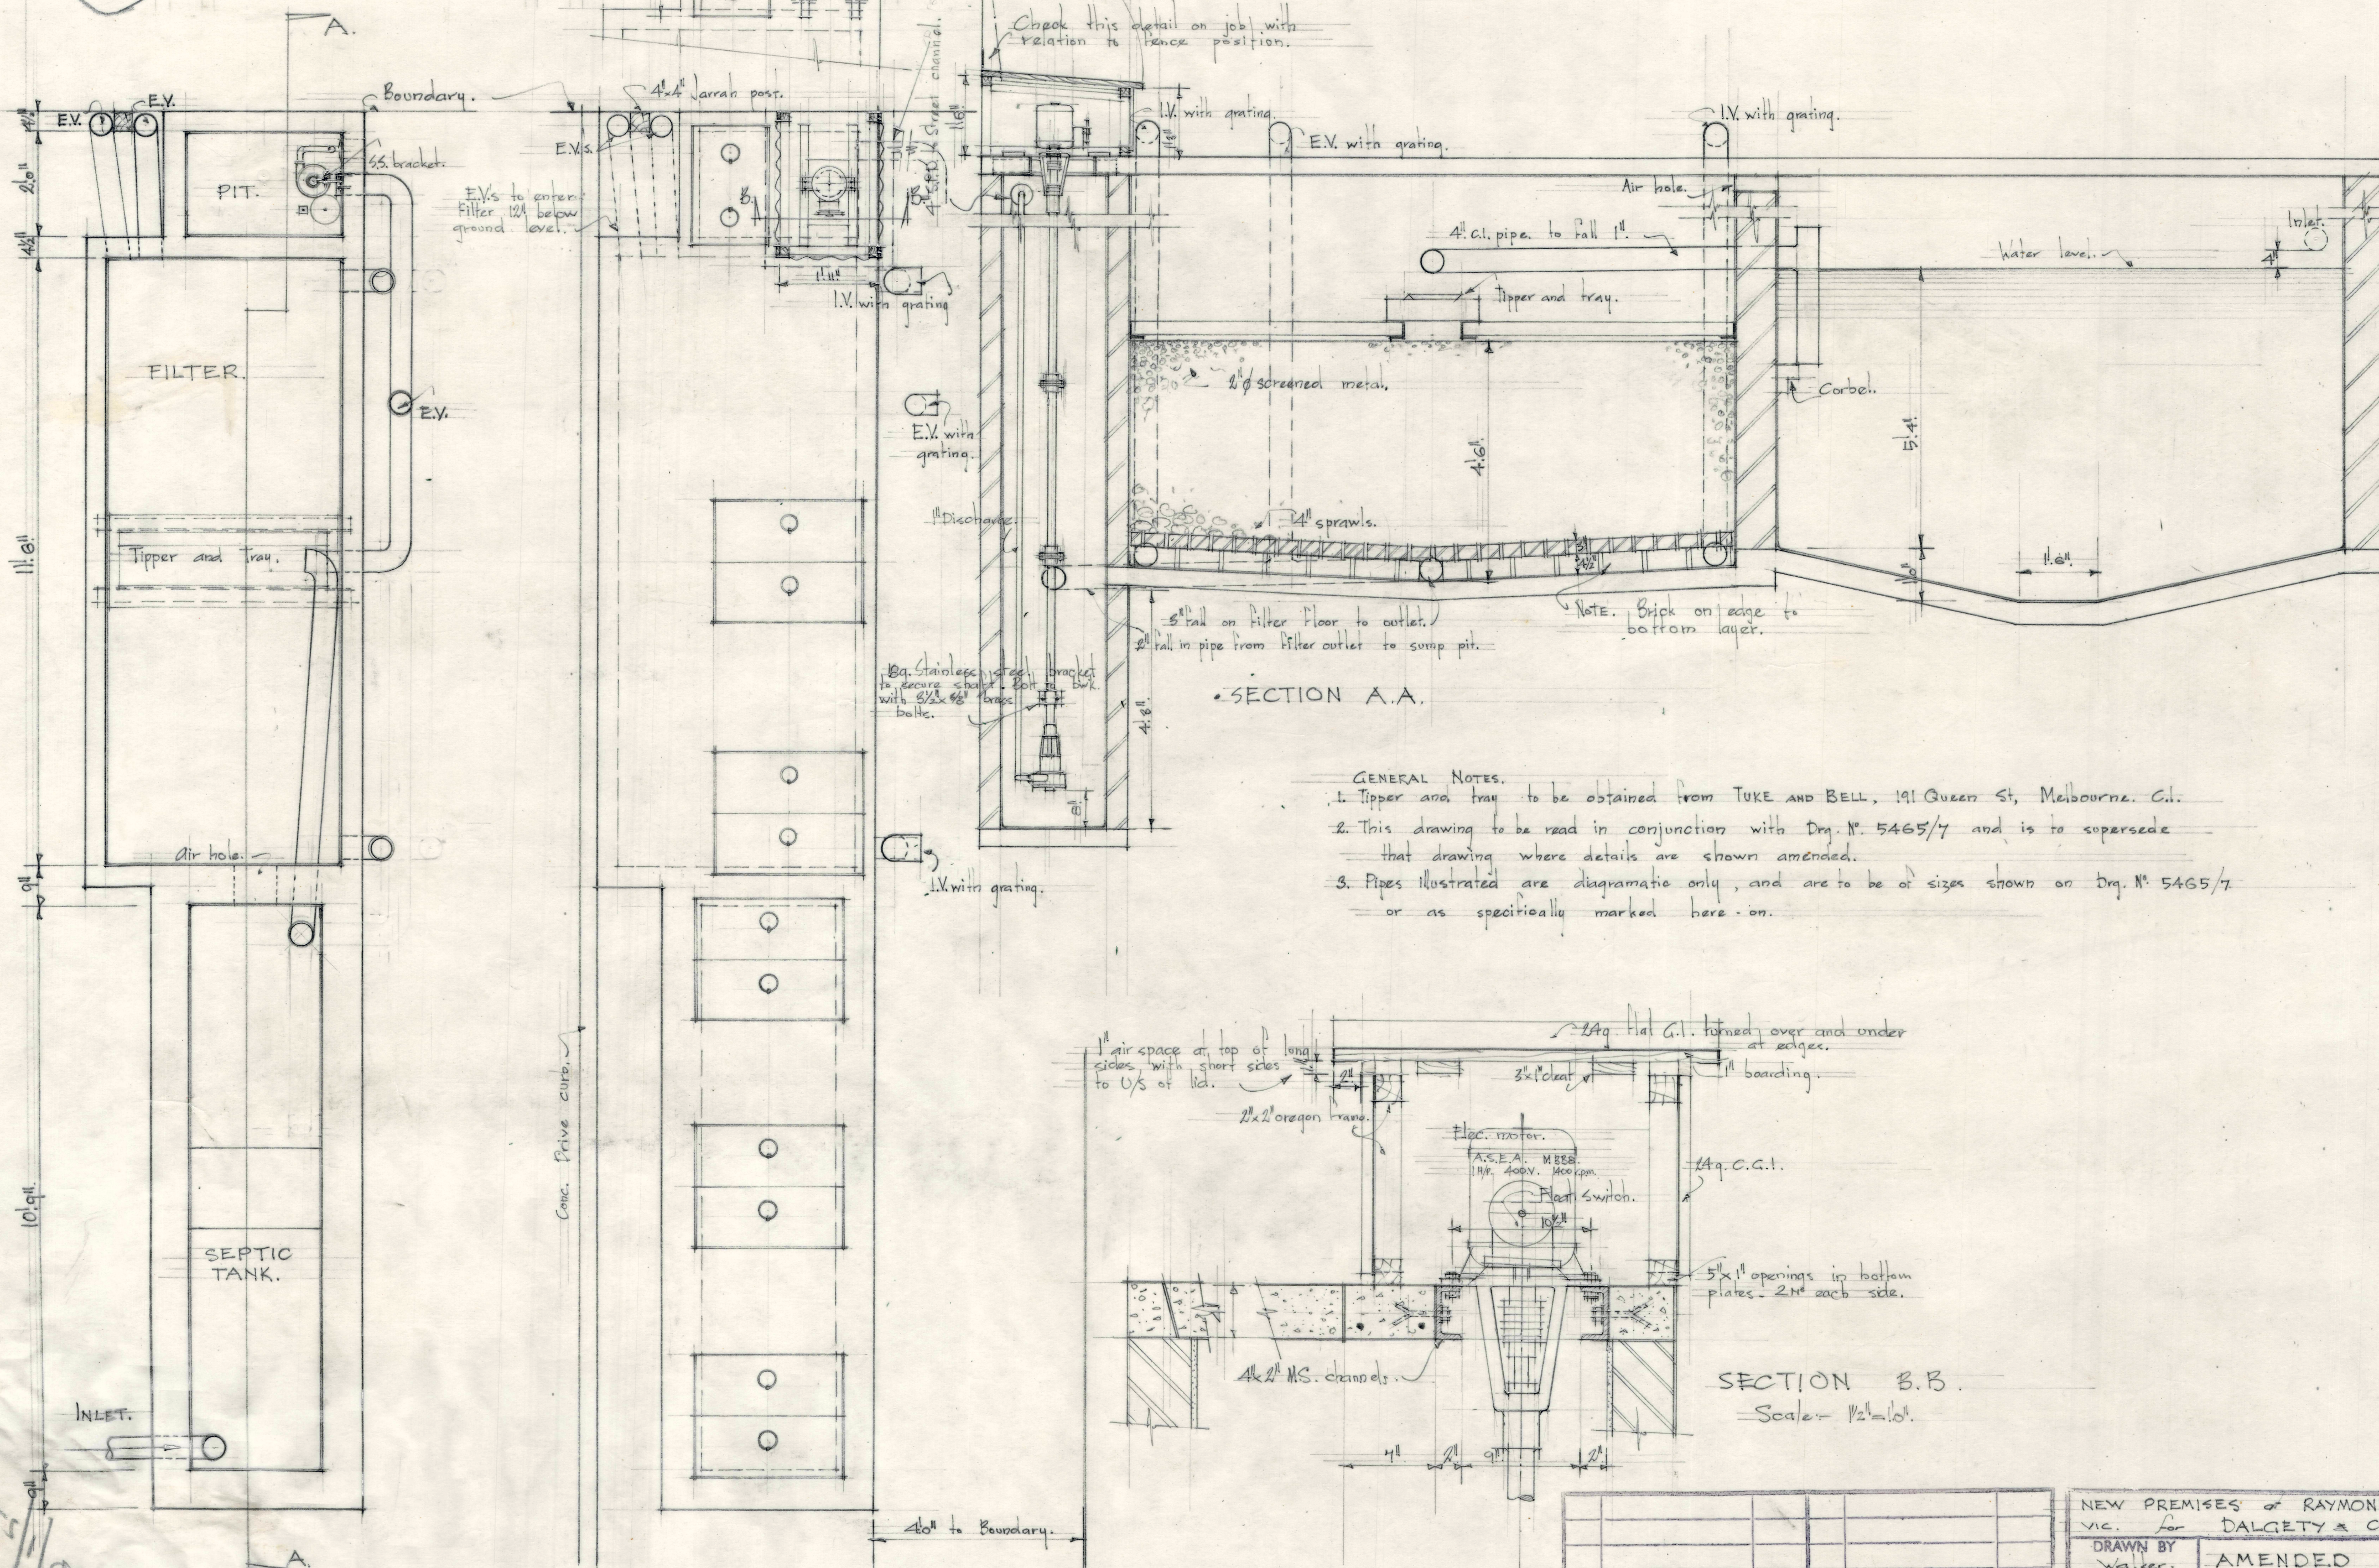

SECTION A.A.

GENERAL NOTES.

1. Tipper and tray to be obtained from TUKE AND BELL, 191 Queen St, Melbourne. C.I.
2. This drawing to be read in conjunction with Dwg. No. 5465/7 and is to supersede that drawing where details are shown amended.
3. Pipes illustrated are diagrammatic only, and are to be of sizes shown on Dwg. No. 5465/7 or as specifically marked here-on.

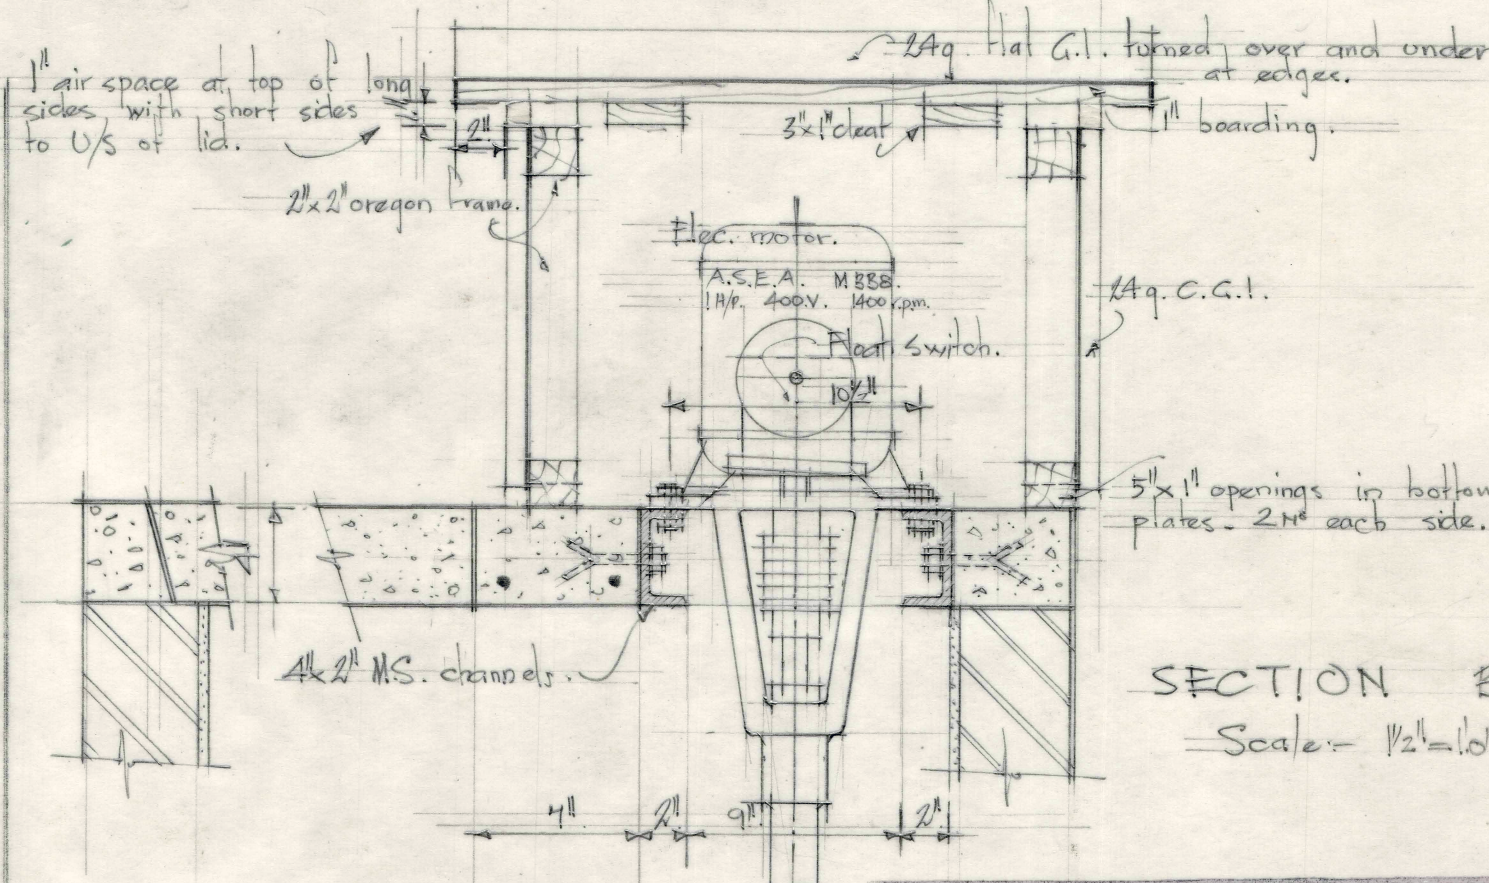

SECTION B.B.

Scale = 1/2\"/>

No.	DESCRIPTION	DATE	No.	FOR	DATE
	AMENDMENT			PRINTS OFF	
			2 B.	BUILDER.	5 th Mar. 56
			I.D.	BUILDER. (PRELIM.)	20 th Feb. 56

NEW PREMISES of RAYMOND ST. SALE.		
vic. for DALGETY & CO. LTD.		
DRAWN BY	AMENDED	DRAWING No.
Waiker.		5465/15.
CHECKED BY	SEPTIC TANK	SCALE
	and FILTER.	1/2\"/>

HOWDEN AND MCLEAN
ARCHITECTS 411 COLLINS ST. MELBOURNE, O.I.