
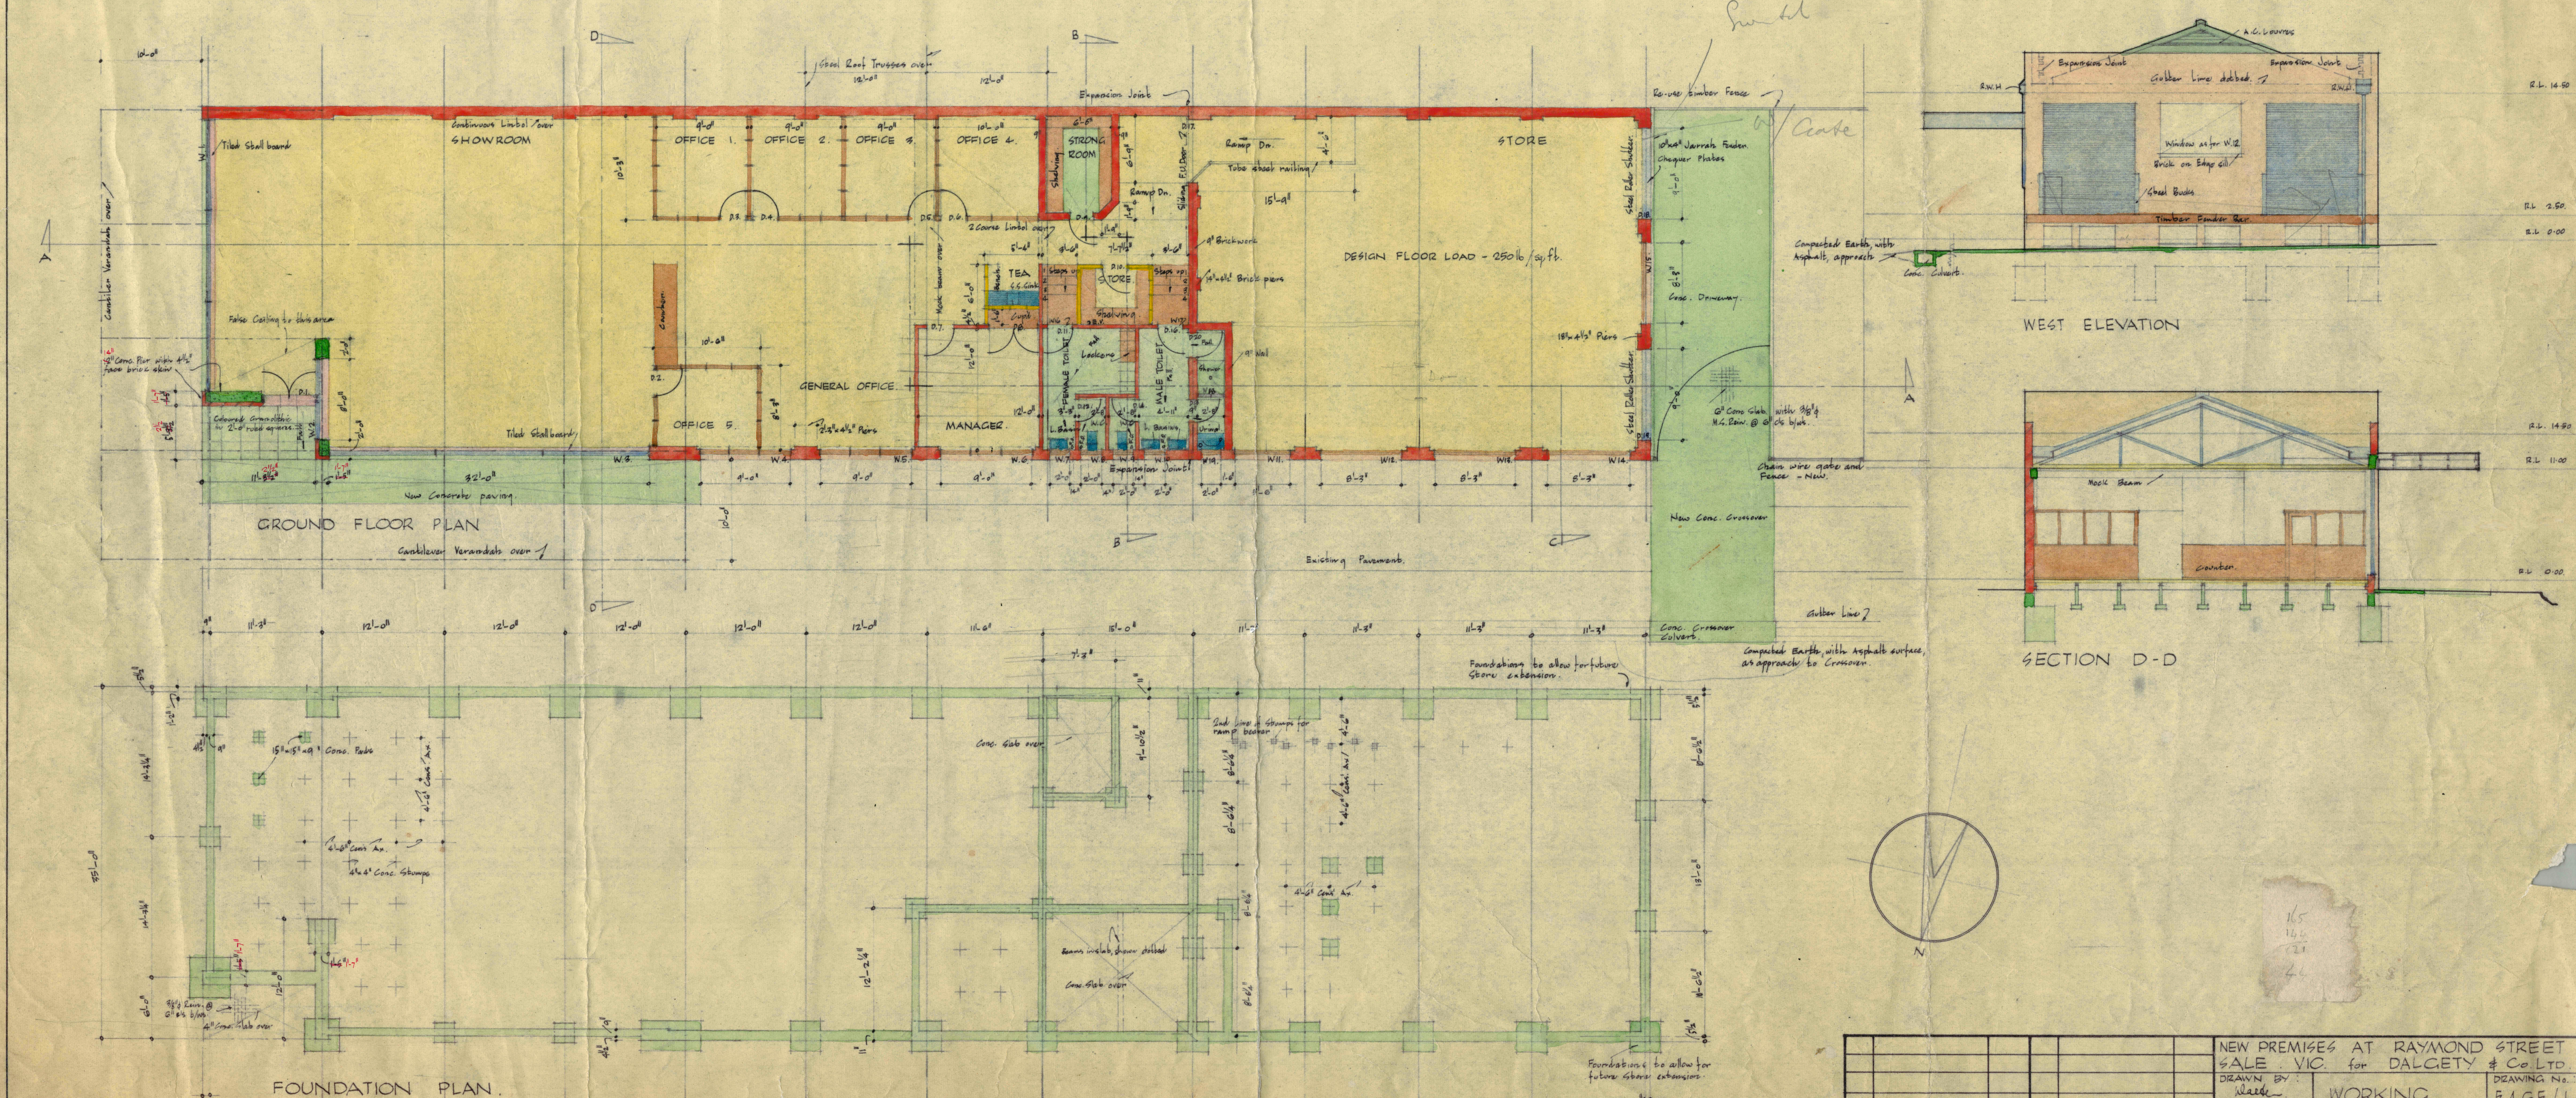
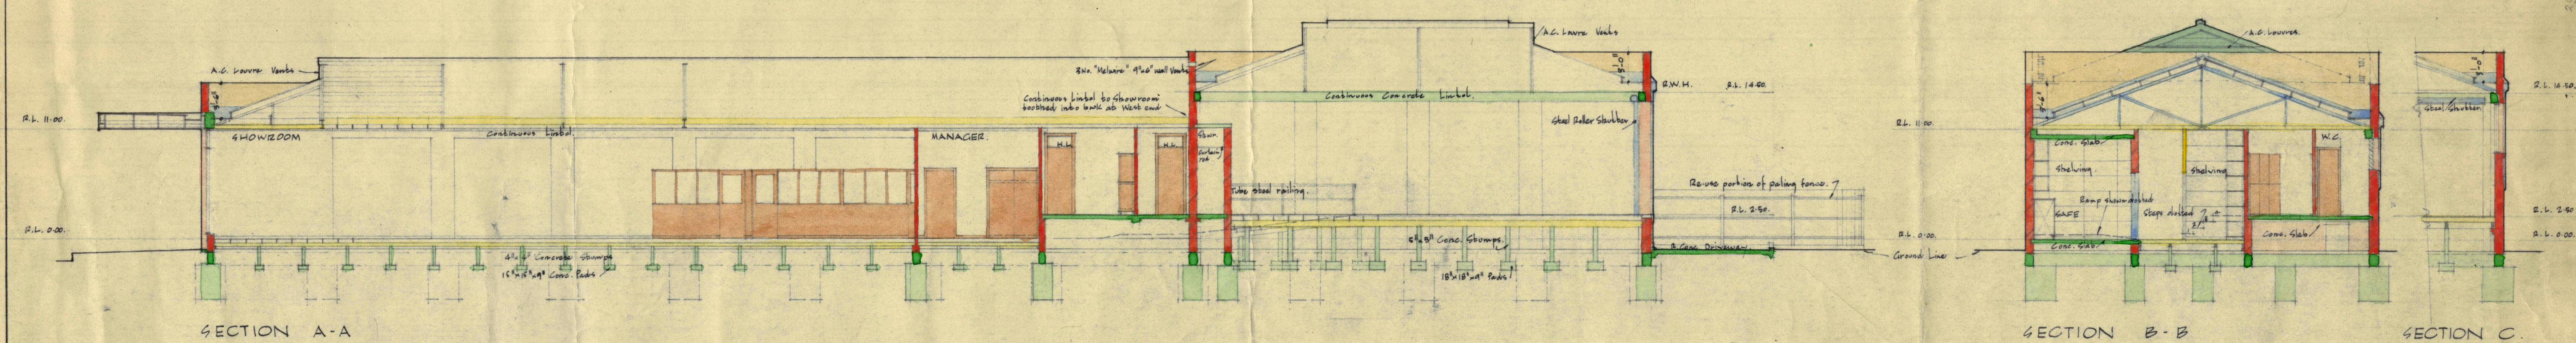


REDUCED AREAS
 SHOWROOM & OFFICE BLOCK : 3366.75 sq.ft.
 STORE : 1610.00
 TOTAL : 4976.75 sq.ft.

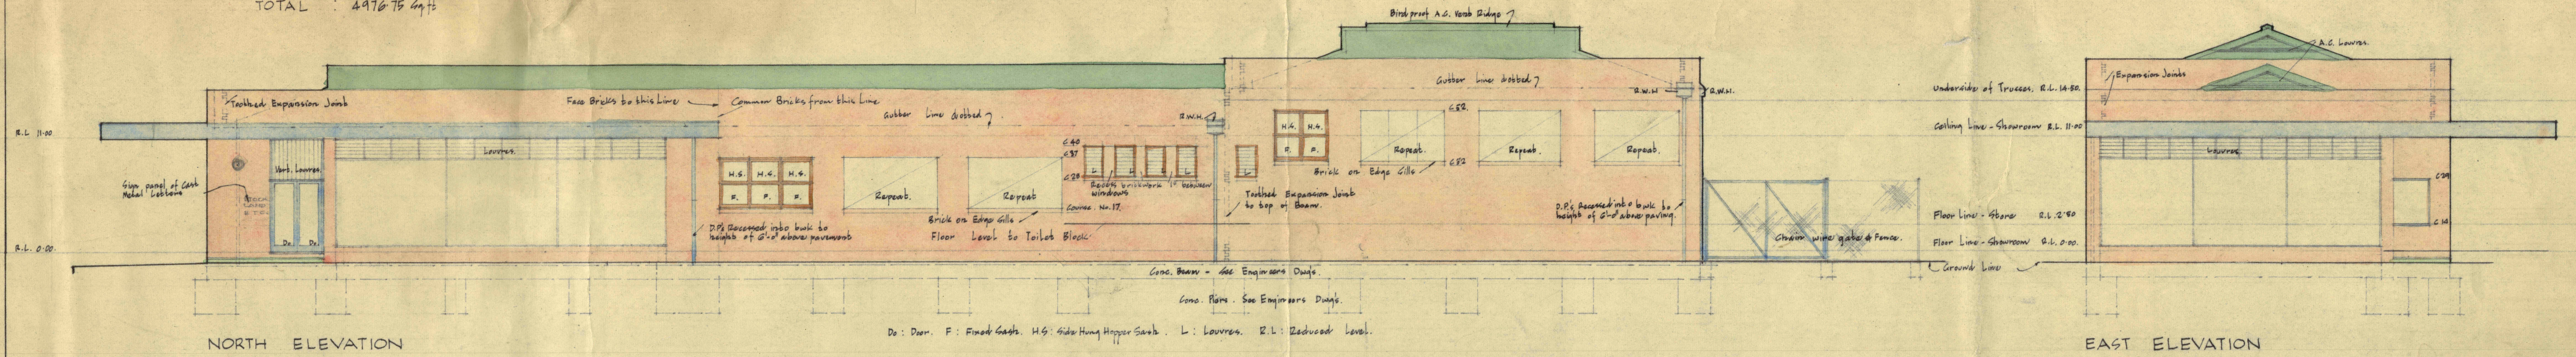

NEW PREMISES AT RAYMOND STREET SALE - VIC. for DALGETY & CO. LTD.				DRAWING No. 5465/1	
DRAWN BY: [Signature]				SCALE: 1/8" = 1'-0"	
CHECKED BY: [Signature]				DATE: 14 Feb '55	
No. 1. Total Sheets: 10				Sheet 1 of 2	
AMENDMENT				DATE	
PRINTS OFF				FOR	
				HOWDEN & MCLAN	
				ARCHITECTS 411 COLLING ST. MELBOURNE C.	