


Partly within T.S.R 69598 Notified 18th Oct' 1940

Papers WLO 44/5343

Western Division

Applied for under Section 25 of the Western Lands Act of 1901 by Stephen Edward Garraway
vide Gazette

Western Lands Lease N^o 5481

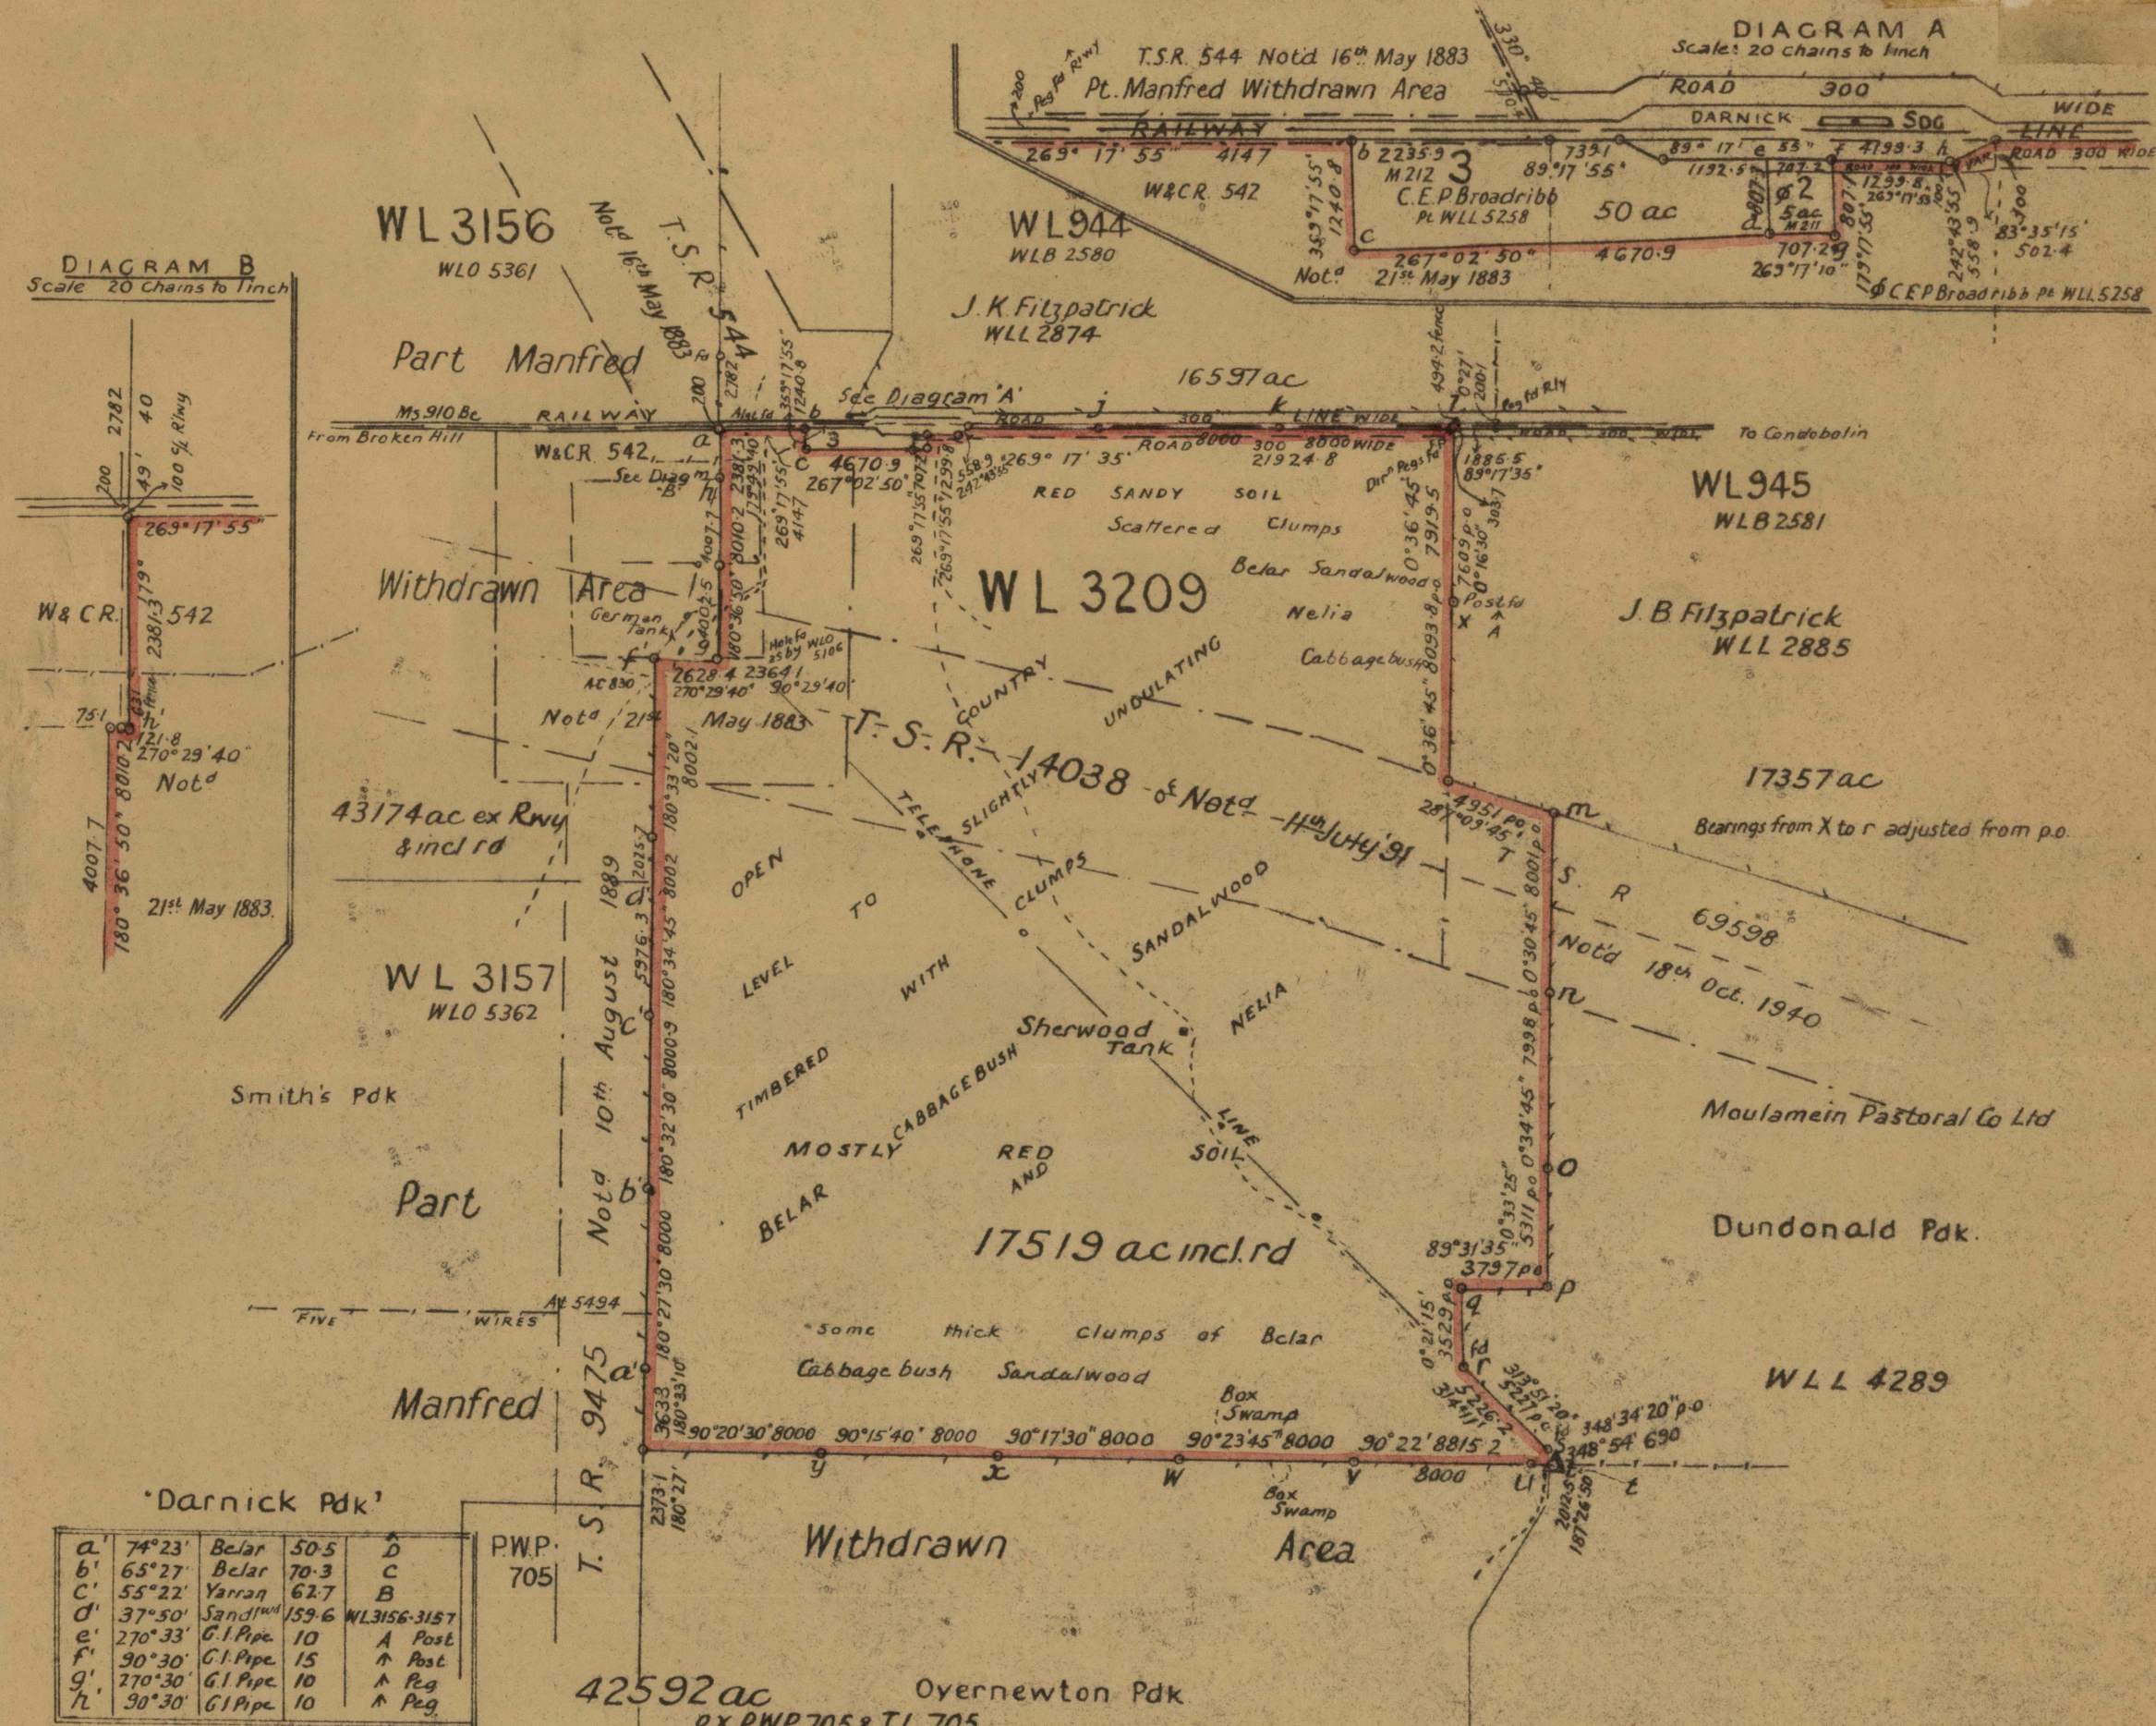

a'	74° 23'	Belar	50.5	★
b'	63° 27'	Belar	70.3	★
c'	55° 22'	Yarran	62.7	B
d'	37° 50'	Sand ^W	159.6	WL 3156-3157
e'	270° 33'	G.I. Pipe	10	A Post
f'	90° 30'	G.I. Pipe	15	↑ Post
g'	270° 30'	G.I. Pipe	10	↑ Peg
h	90° 30'	G.I. Pipe	10	↑ Peg

Reference to Corners

Carrier	Bearing	From	Links	No. on Tree or Post
A	156° 19'	Cabbage ^h	299.6	WL 3209 ↑
b	28° 23'	Bclar	356.0	3
C	167° 15'	Cabbage ^h	21.3	3
d	179° 18'	G1 Pipe	5.0	2.3 Post
e				↑
F	359° 18'	G1 Pipe	95.0	peg
g	179° 18'	G1 Pipe	5.0	2 Post
h	263° 18'	G1 Pipe	10.0	↑ Peg
J	334° 40'	Bclar	307.2	B
k	358° 23'	Cabbage ^h	132.5	A
L	281° 36'	Bclar	93.2	WL 3209
ml	13° 16'	G1 Pipe	25.2	WL Strainer p
tl	90° 34'	G1 Pipe	3.0	A po
O	90° 34'	G1 Pipe	1.3	B
P	156° 48'	G1 Pipe	5.0	WL Strainer p
Q	159° 34'	G1 Pipe	7.4	↑ Peg po
r	26° 01'	G1 Pipe	3.6	↑ Strainer
S	83° 39'	G1 Pipe	4.0	↑ Strainer
l	60° 34'	G1 Pipe	3.75	↑ WL 3157 Post
EL	130° 22'	G1 Pipe	5.0	E
V	57° 13'	Bclar	63.0	B
W	166° 45'	Mallee Box	77.6	C
X	133° 58'	Sandalw ^d	110.8	B
Y	284° 11'	Bclar	127.0	A
Z	98° 05'	Cabbage ^h	233.2	WL 3157

Astronomical Observations

Station	Body Obs'd	Date	Time	Latitude	Altitude	Obs'd Bearing	True Bearing	Variation	Magnetic
Z	SUN	21-7-44	11.15.40 am 11.19.15 am	32° 51' 24" "	33° 35' 15" 33° 54' 12"	14° 27' 25" 13° 20' 40"	21° 35' 58" 20° 29' 04"	7° 08' 33" 7° 08' 24"	7° 08' 29"
t	SUN	28-6-44	3.17.35 pm 3.22.00 pm	32° 56' 33" "	20° 49' 38" 20° 13' 08"	311° 27' 37" 310° 36' 27"	318° 35' 22" 317° 44' 32"	7° 07' 45" 7° 08' 05"	7° 07' 53"

Azimuth taken from WL 3156 (a-g')

Field Book Vol. 327 Folio

Calⁿ Book N^o M3 Folio 6, 6A & 6B

1 John Henry Greathead

of Sydney

I, Surveyor registered under the Surveyors Act, 1922 do hereby solemnly and sincerely declare that the survey or the part thereof shown by lines represented in this plan has been made by me in accordance with the Survey Practice Regulations 1933 and the special requirements of the Western Lands Office and was completed on the 19th July 1944. Reference marks have been placed as shown on plan.

I make this solemn declaration conscientiously believing
the same to be true and by virtue of the provisions of the Oaths Act, 1900

John H. Greathead

Surveyor registered under the Surveyors Act, 1929.

Subscribed and declared before me at Sydney
this 19th day of September 1944

A. P. Davis

Justice of the Peace

Transmitted to the Western Bureau on 11/11/44 with my letter of 19th Sept. y^e 1944/13

Checked and checked M H Kilminster 20th March 1945

Examined and A. P. Davis

Plan approved

Dressman
28th March 1945

Scale 80 Chains to an Inch

Cat. No. WLO 5414