




PLAN OF PORTION WL 1770

County of *Blaxland* Western Division

Applied for under Section 25 of the Western Lands Act of 1901 by William John Norris

Western Lands Lease No 3870 vide Gazette

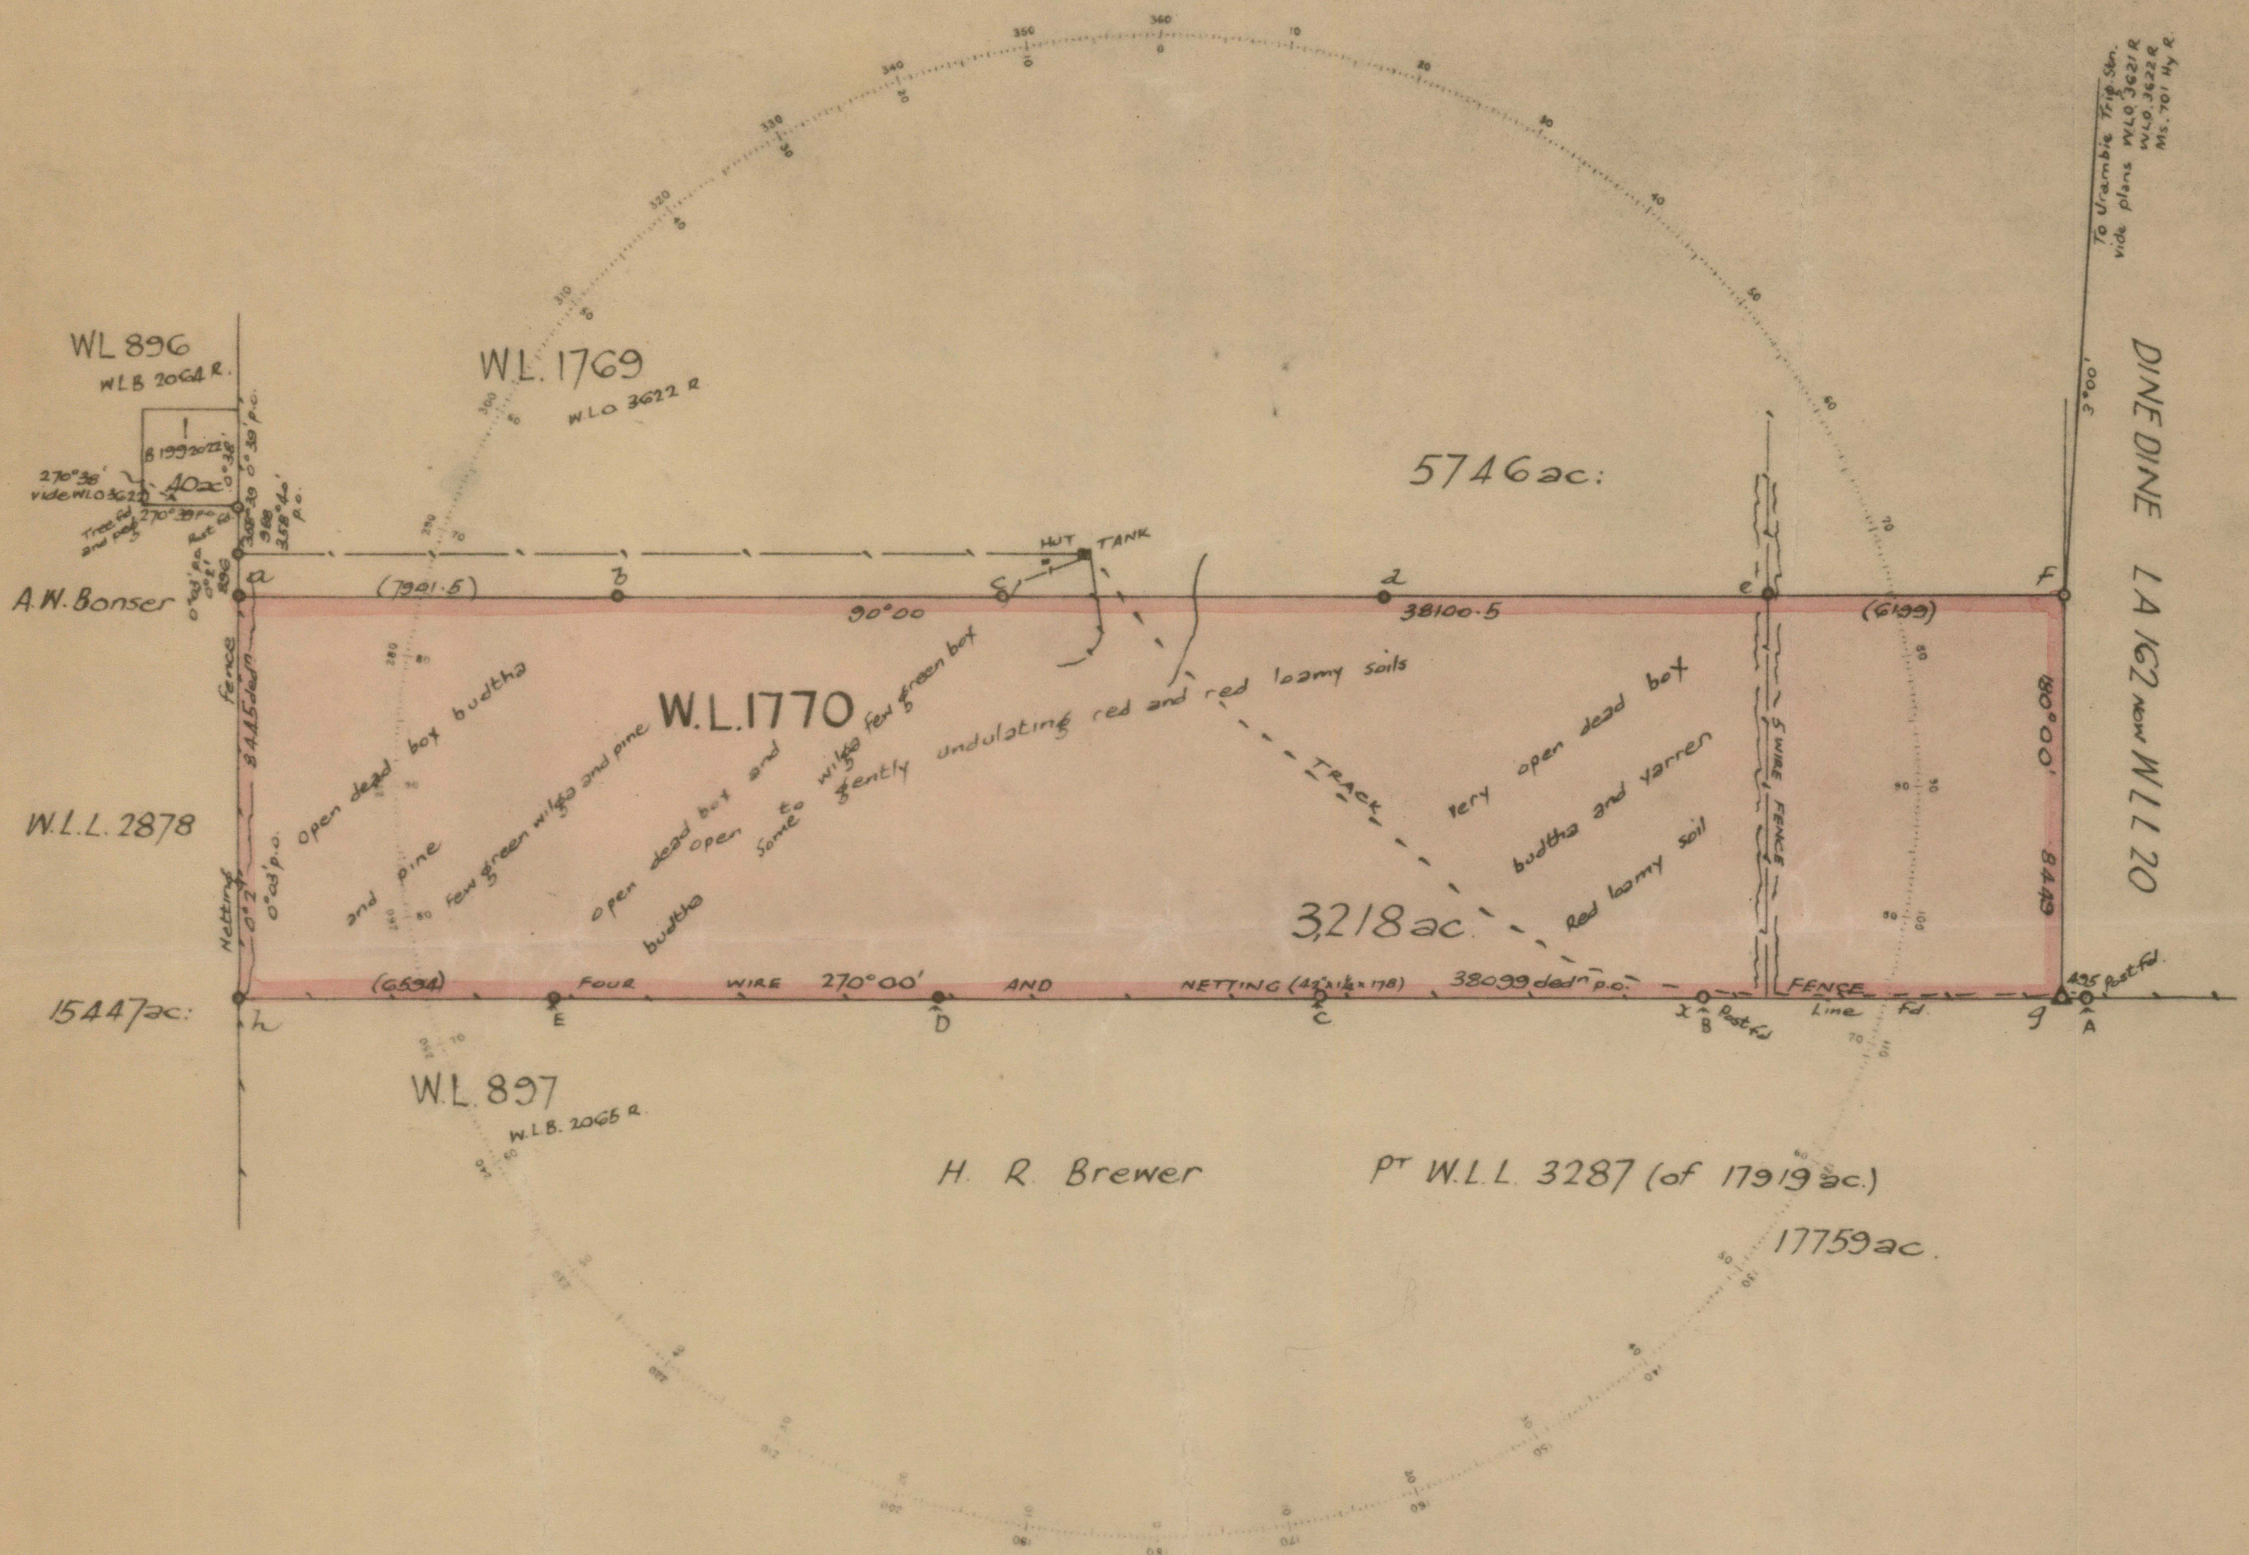

Azimuth taken from 9x

Field Book Vol 242 Folios 97 to 102

Reference to Corners

Corner	Bearing	From	Links	No on Tree
a	167° 52'	Pine	70.1	WL 1770
b	143° 15'	Box	8.0	C
c	5° 50'	Box	86.7	B
d	330° 4'	Gum	70.3	A
e	227° 48'	Box	88.5	WL 1770
f	79° 26'	Box	22.4	WL 1770
g	116° 18'	Box	163.5	WL 1770
h	131° 04'	Box	70.0	WL 897 p.o.

Astronomical Observations

Station	Body Observed	Date	Time	Latitude	Altitude	Mag. Bearing	True Bearing	Variation
9	Sun	21st Nov 1935	8.30 am	32° 46' 50"	41° 10' 0"	80° 31' 12"	80° 31' 12"	7° 40' 18"

Checked Col. Bk No B13 Folio 43 - N. J.

Cal. Book No 51 Folio 1

I H. Scott - Kemmis

of Dubbo

a Surveyor registered under the Surveyors Act, 1929 do hereby solemnly and sincerely declare that the survey, or the part thereof shown by lines represented in this plan has been made by me in accordance with the Survey Practice Regulations 1933 and the special requirements of the Western Lands Office and was completed on the 22nd November 1935. Reference marks have been placed as shown on plan.

I make this solemn declaration conscientiously believing the same to be true and by virtue of the provisions of the Oaths Act, 1900.

H. Scott - Kemmis

Surveyor registered under the Surveyors Act 1929.

Subscribed and declared before me at Dubbo this 5th day of Dec. 1935

F. L. Keyworth J.P.
Justice of the Peace

Transmitted to the Western Lands Commissioner, with my letter of 9.12.35 No. 45

Checked and Charted G. R. Woods 28.1.1936

Examined } S. H. Pasley Draftsman
Plan approved } 19.2.1936

Scale 40 Chains to an Inch

Lithographed & printed at the Department of Lands, Sydney N.S.W. 35/1939

Cat. No WLO 3623