


PLAN OF PORTION W.L. 3112

County of Blaxland

Western Division

Applied for under Section 25 of the Western Lands Act of 1901 by John George Finlay M^cDonnell
 Western Lands Lease No 5409 vide Gazette 3rd August 1945
 Within the Bogan Gold Field Proclaimed 15th October 1880
 Within the area withdrawn from Eremeran and Dine Dine holding vide gazette 3rd September 1943
 Set apart for Disposal Gazette 3rd September 1943 for lease Sec 24(1)(d) (for ¹⁵⁹ J.G.F. M^cDonnell, CD & WD holders)

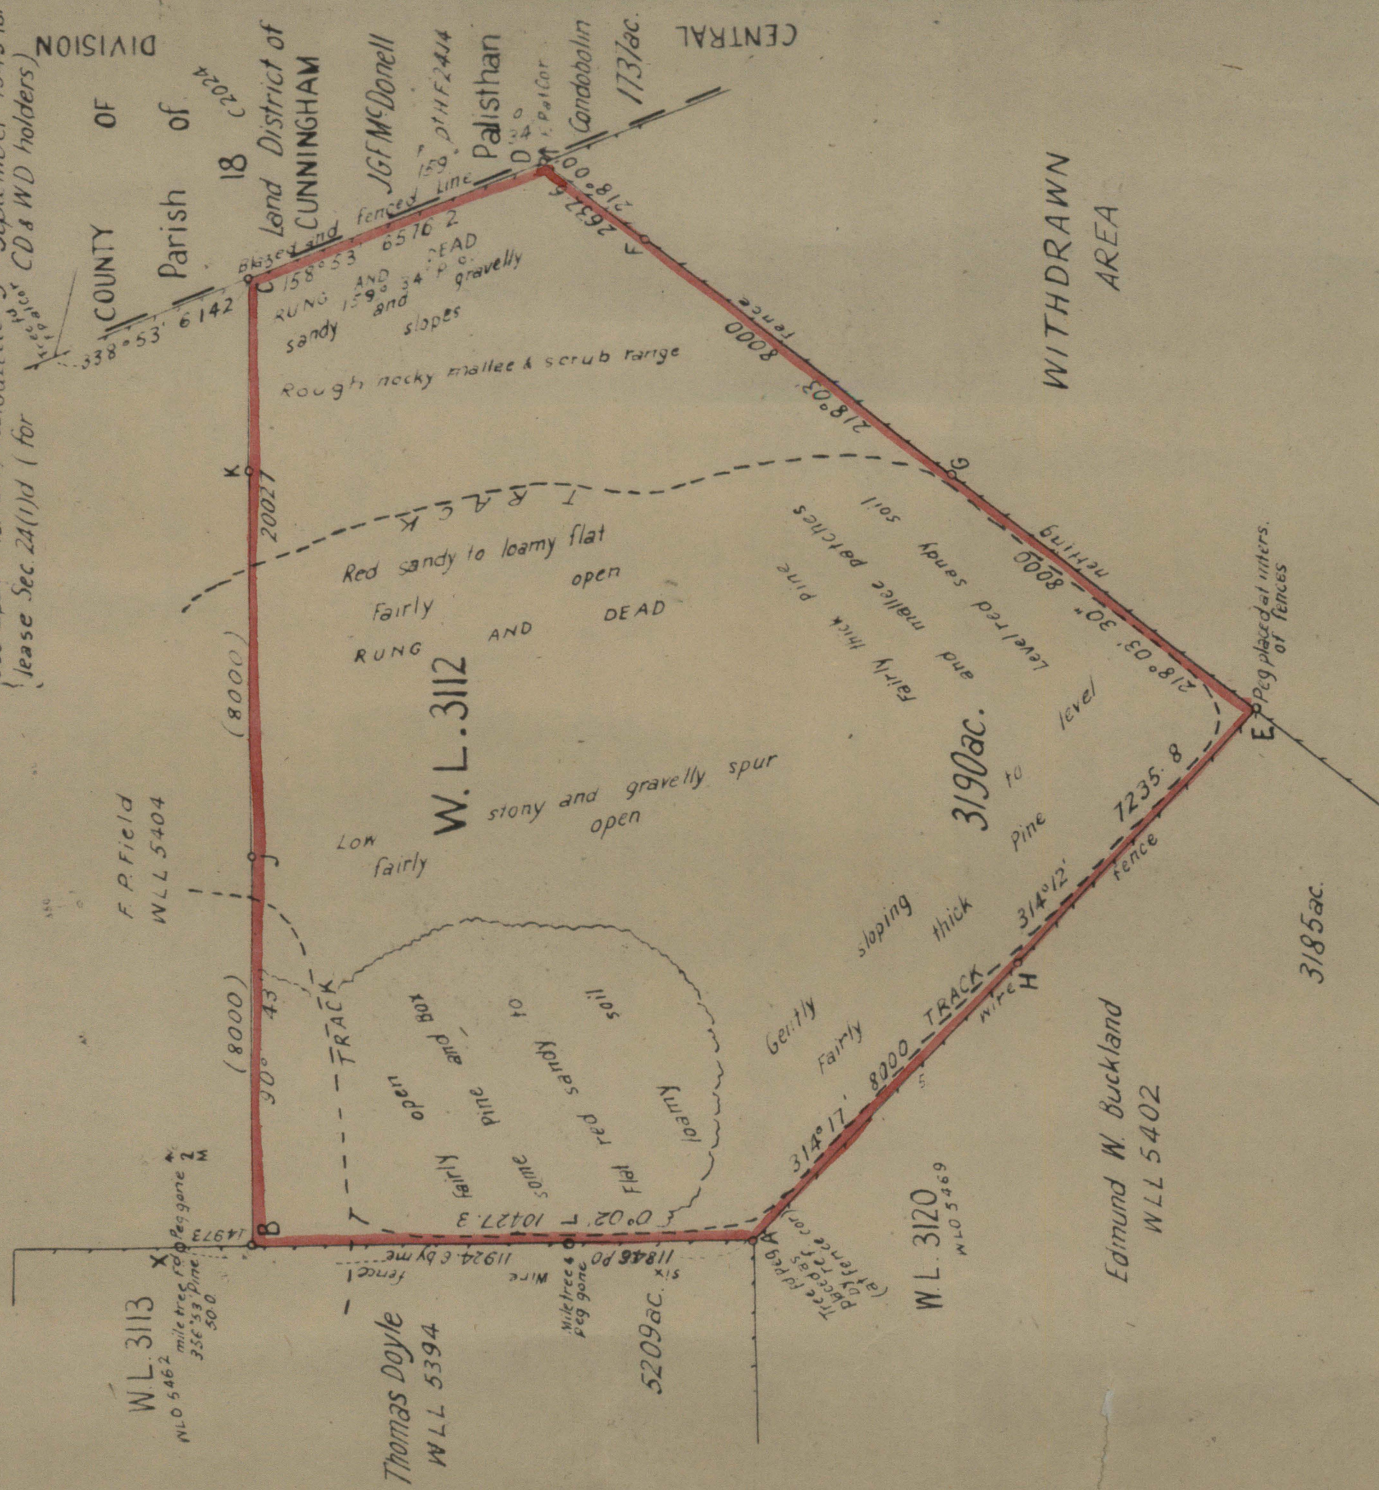

Azimuth taken from X.A. (HL238Hy)
 Field Book Vol. L.D. 1619 Photo 16

Reference to Corners

Corner	Bearing	From	To	Encls	By or Post
A	177° 15'	Pine	W.L. 3112, 3113, 3120	86.0	W.L.
B	286° 24'	Gum	3111, 3112	126.9	
C	174° 52'	Pine	3111, 3112	41.5	
D	65° 37'	Gum	3112, 3112	143.9	
E	205° 30'	Pine	3112, 3120	41.3	
F	162° 30'	Box	E	56.4	
G	145° 41'	Box	D	31.7	
H	355° 17'	Gum	C	82.4	
J	162° 27'	Box	A	49.8	
K	29° 14'	Gum	B	109.1	
L	348° 33'	Pine	F	69.5	

I, Eric John Saxby

of Bathurst

a Surveyor registered under the Surveyors Act, 1929 do hereby solemnly and sincerely declare that the survey ~~represented in this plan~~

has been made by me in accordance with the Survey Practice Regulations 1938 and the special requirements of the Western Lands Division and was completed on the 17th August 1944 Reference marks have been placed as shown on plan

I make this solemn declaration conscientiously believing the same to be true and by virtue of the provisions of the Oaths Act, 1906

E. J. Saxby

Surveyor registered under the Surveyors Act 1929

Subscribed and subscribed before me at Bathurst this 18th day of December 1944

E. C. Murray J.P.

Justice of the Peace

Transmitted to the Western Lands Commissioner with meter of 16-12-1944 No 12

Checked and Charted J. J. Barrett 27-6-45

Examined & Plan approved J. Pettet

Calm. Book No M4 Fol 34

Scale 40 Chains to an Inch

Cat. No W.L.O. 5461

Draftsman 29 10 19 45