
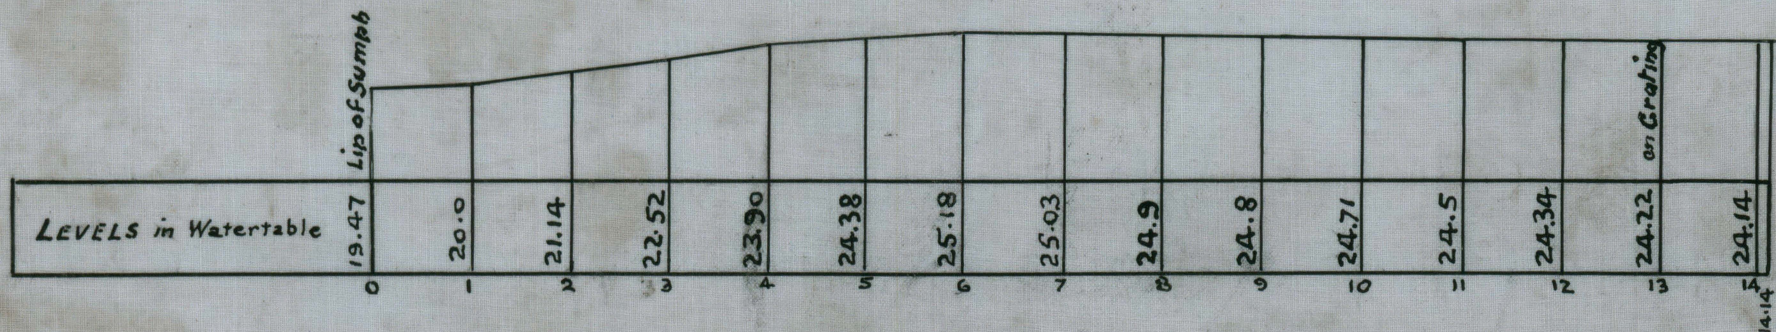


Darby Street Levels

NEWCASTLE

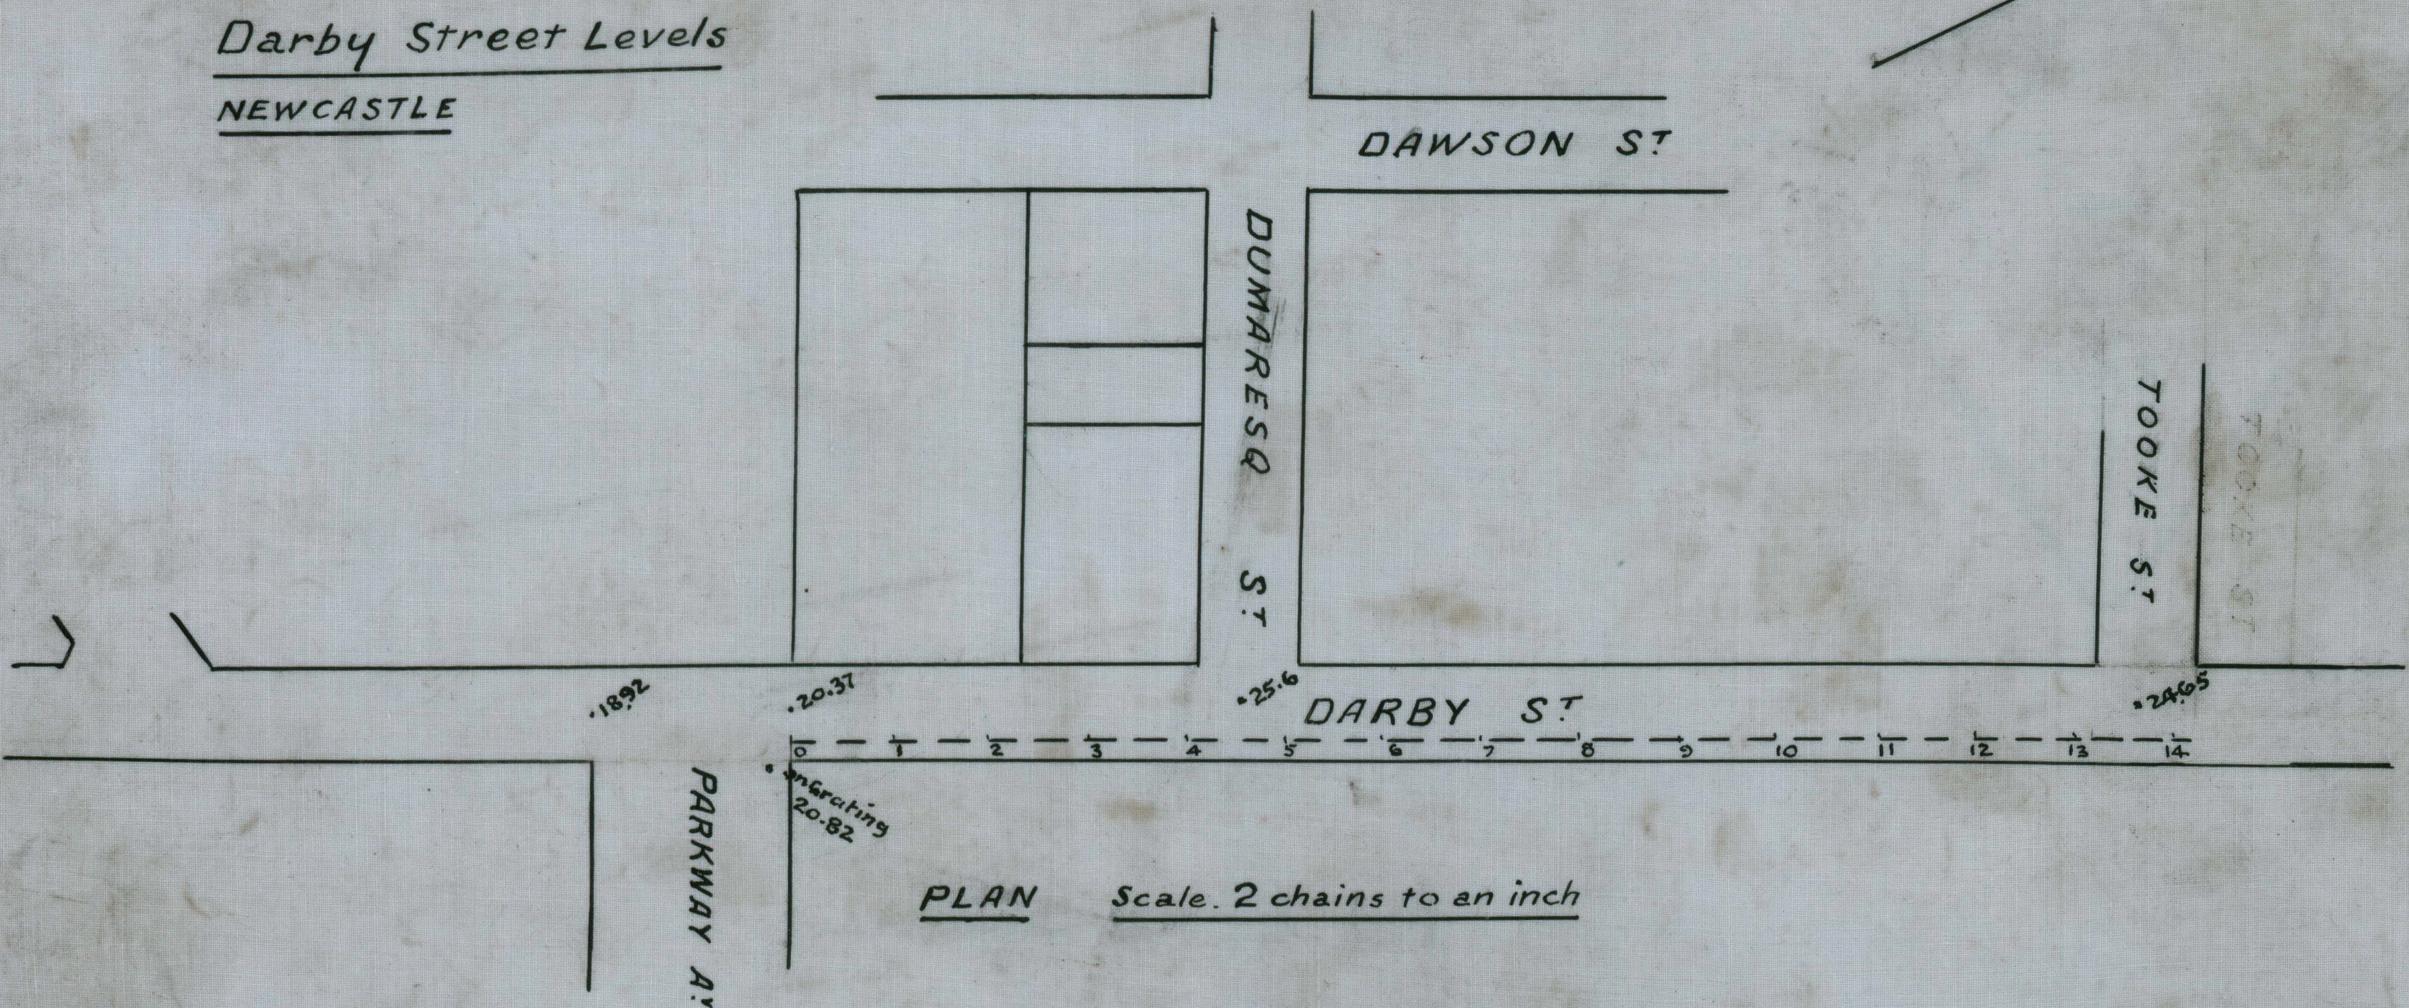

17-8-28